


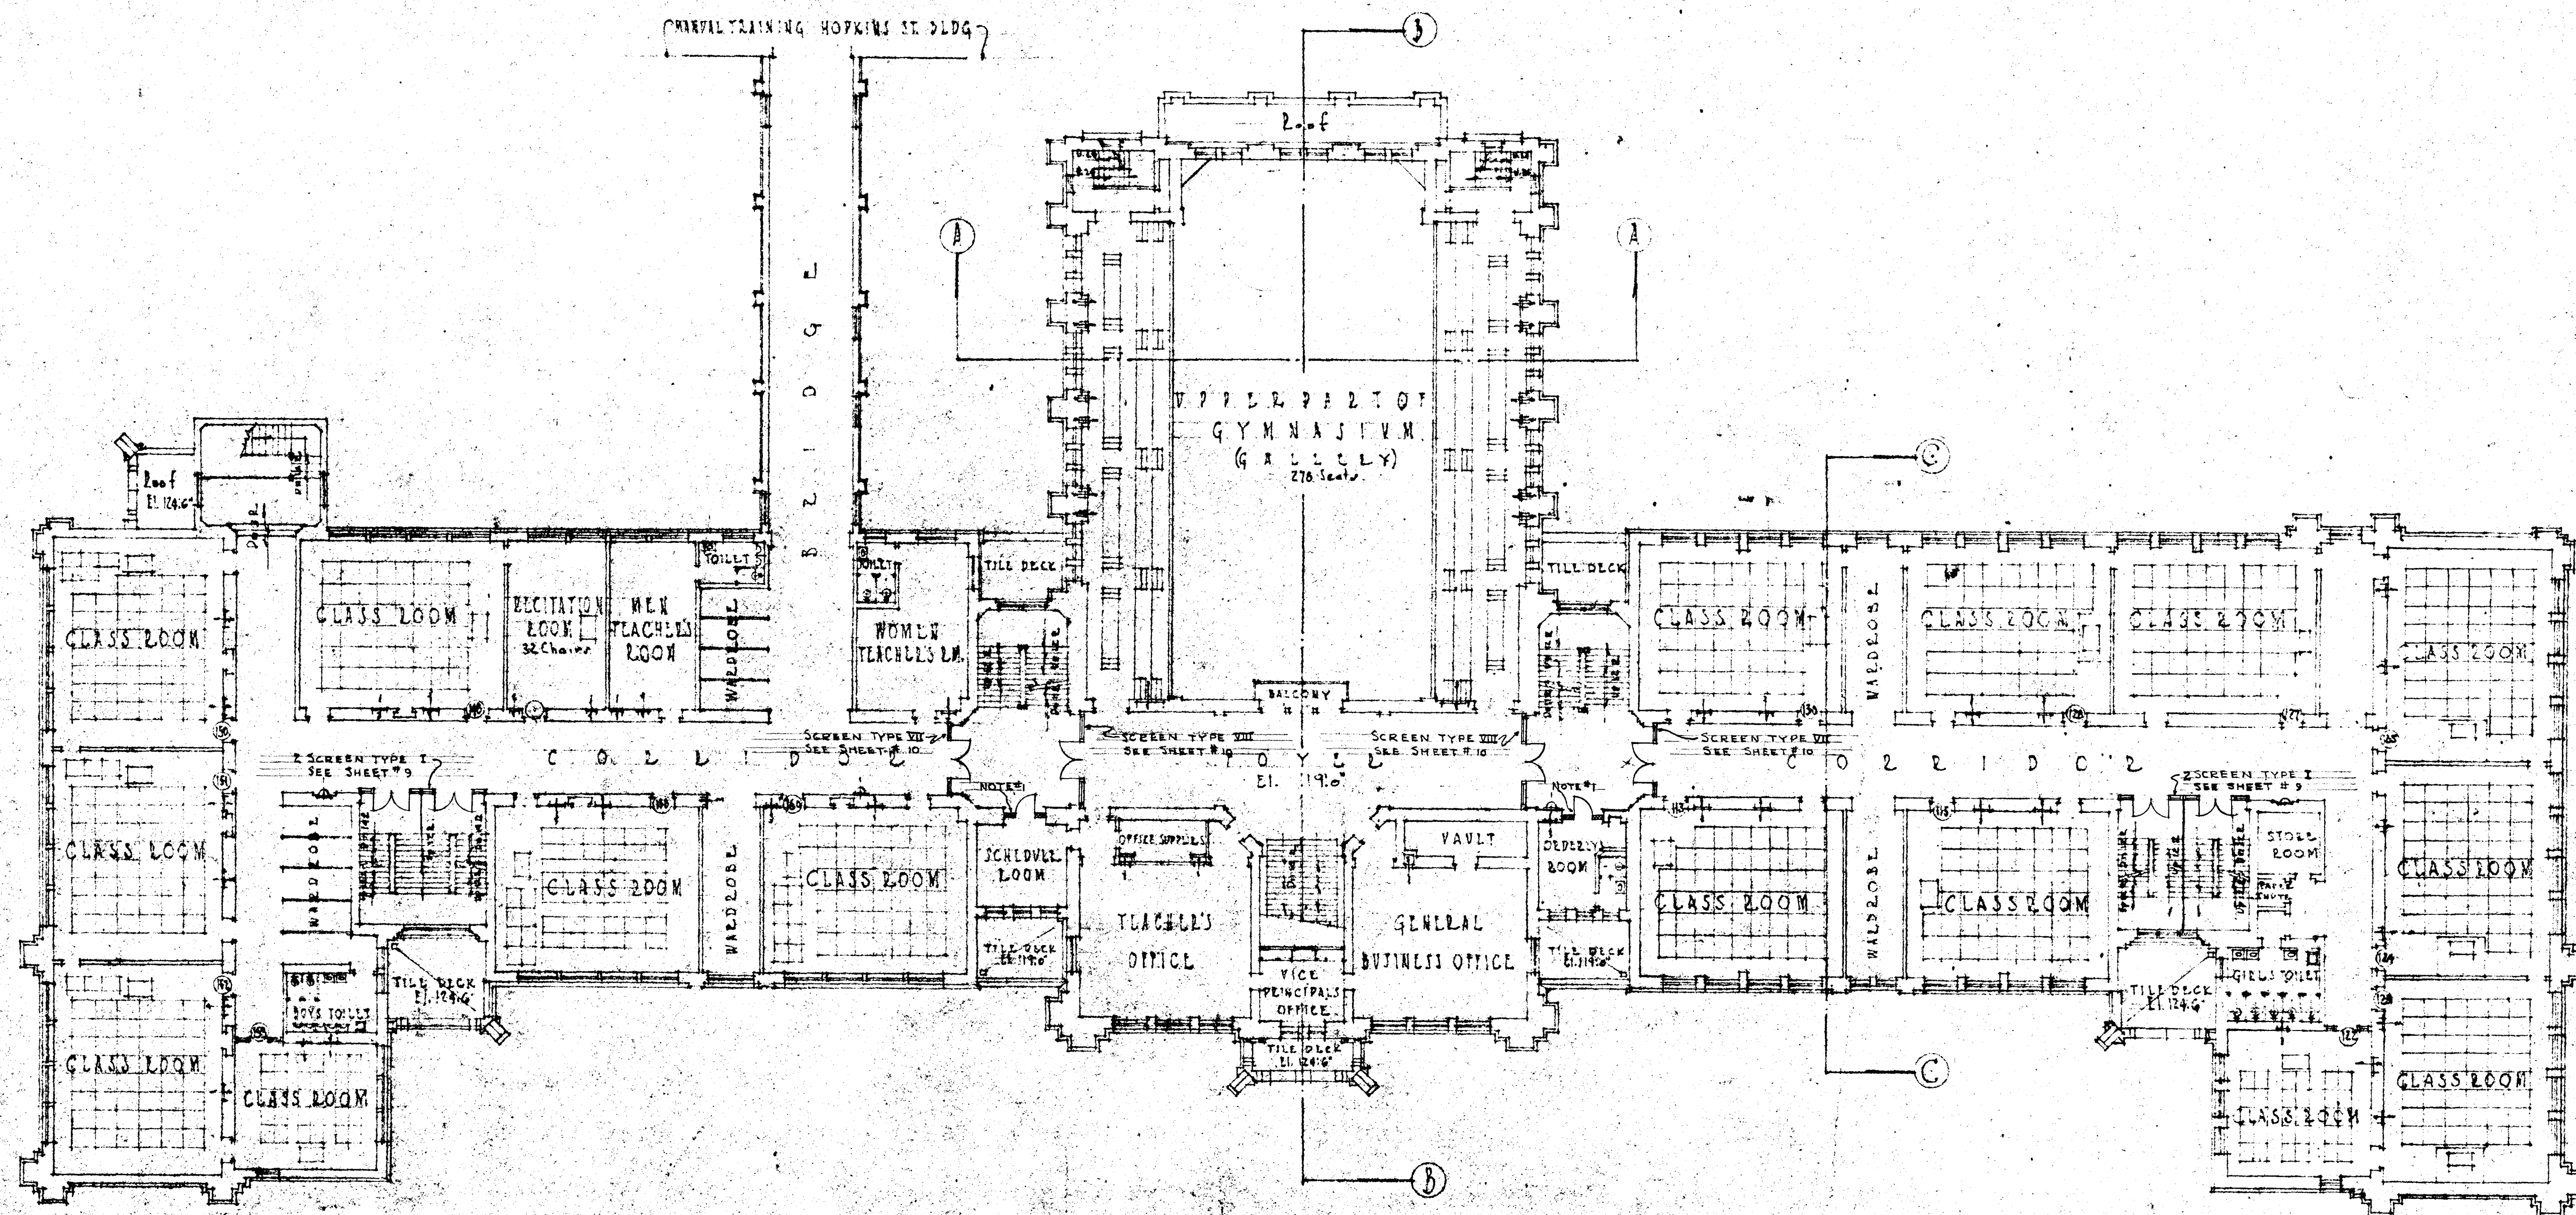

NOTE #1
 3'-0" x 4'-0" x 1/4" HOLLOW METAL DOOR & FRAME
 3" GYPSUM BLOCK PARTITION-SEE SHEET #11

SCALE 1/4" = 1'-0"

VERIFY EXISTING
 CONDITIONS AND
 DIMENSIONS AT
 BUILDING

CITY OF HARTFORD, CONNECTICUT DEPARTMENT OF ENGINEERING			
ALTERATIONS HARTFORD PUBLIC HIGH SCHOOL 170 BROAD STREET BROAD ST. BUILDING			
SUBMITTED Daniel A. Tavelle DIVISION ENGINEER	RECORDED Walter W. Kelley ARCHITECT	DATE JANUARY 29, 1951	
DESIGN	DRAWN A.E.K.	DAYBOOK NO. 090977 F	
TRACED	CHECK D.A.G.		

SHEET
6