



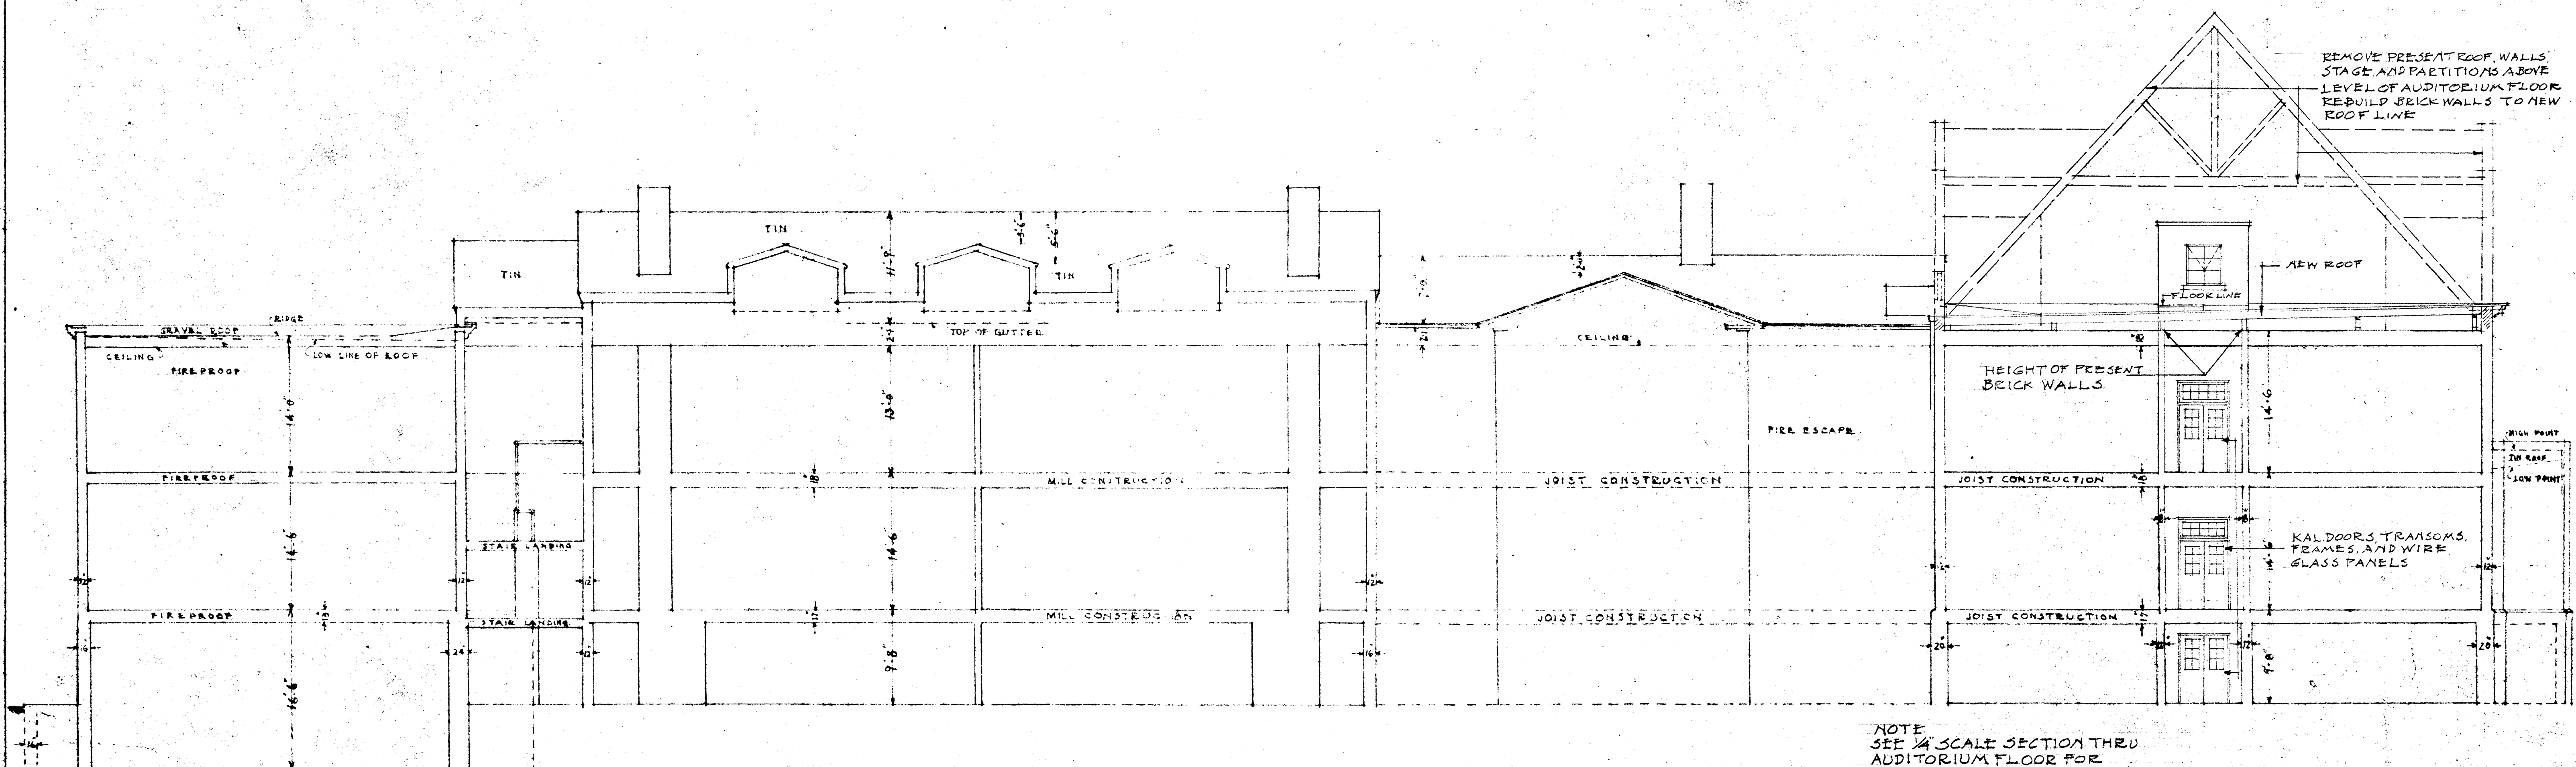

SECTION "AA"
SCALE 1/8"=1'-0"

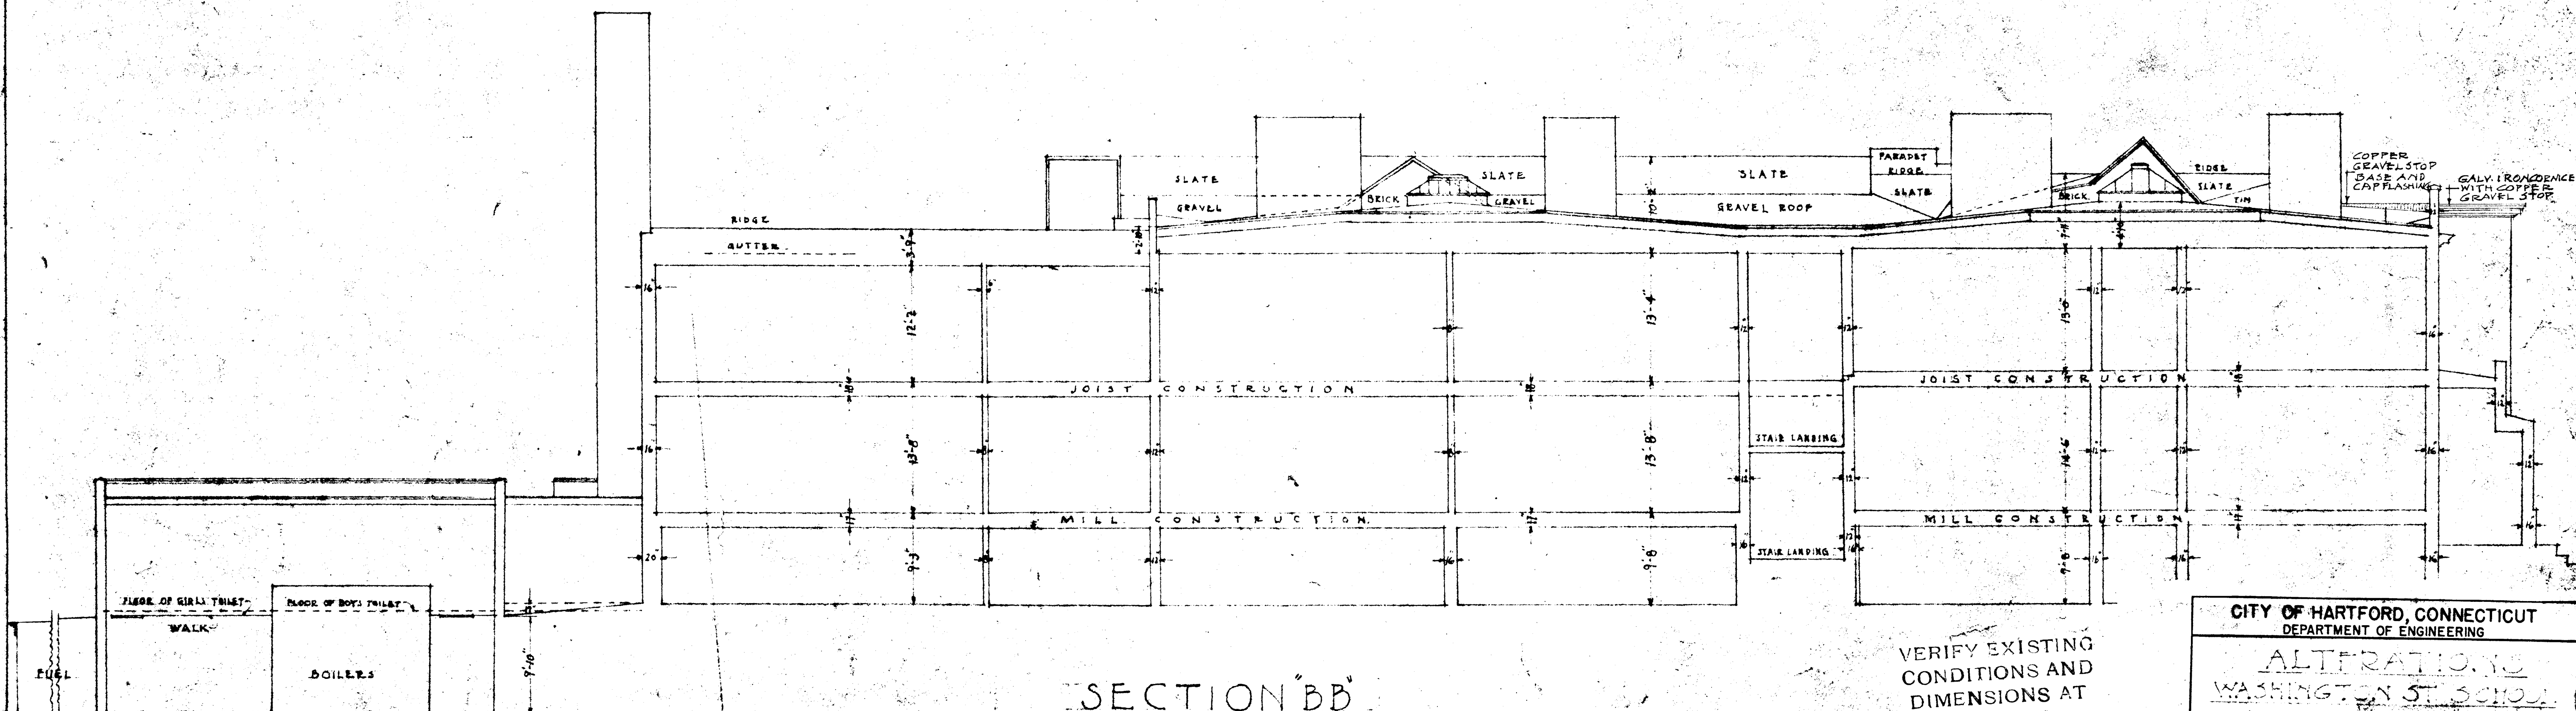

SECTION "BB"
SCALE 1/8"=1'-0"

VERIFY EXISTING
CONDITIONS AND
DIMENSIONS AT
BUILDING

CITY OF HARTFORD, CONNECTICUT
DEPARTMENT OF ENGINEERING

ALTERATIONS
WASHINGTON ST. SCHOOL
101 WASHINGTON STREET

SUBMITTED	RECOMMENDED	APPROVED
DIVISION ENGINEER	ASST. CITY ENG.	CITY ENGINEER
DESIGN	DRAWN	DAYBOOK NO. 09028
TRACED	CHECK	DATE MAY 24-1950

SHEET
5