
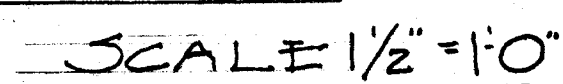


*26 GAUGE GALV. IRON
CORNICE WITH COPPER
GRAVEL STOP. CORNICE
TO BE BRACED WITH $\frac{1}{2}$ "x1"
STRAP BRACKETS 4"O"
O.C. AND PROPERLY
WIRED TO OUTLOOKERS
BOTTOM OF CORNICE
TO BE SCREWED TO
 $1\frac{1}{4}$ "x3 $\frac{1}{2}$ " SPIKING PIECE.
COPPER STOP TO BE
COVERED WITH TWO
FELT STRIPS AND PITCH

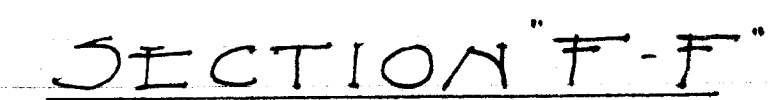

VERIFY EXISTING
CONDITIONS AND
DIMENSIONS AT
BUILDING