
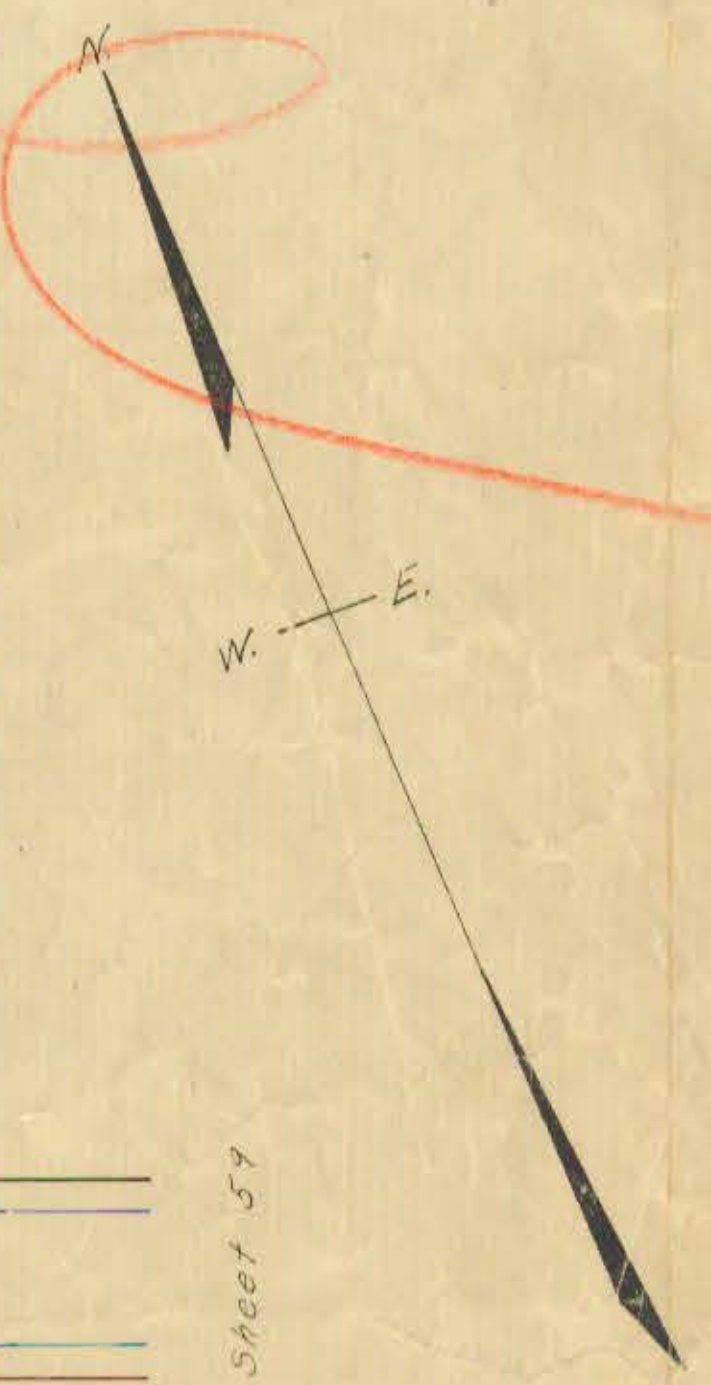


See Sheet 136

See Sheet 137

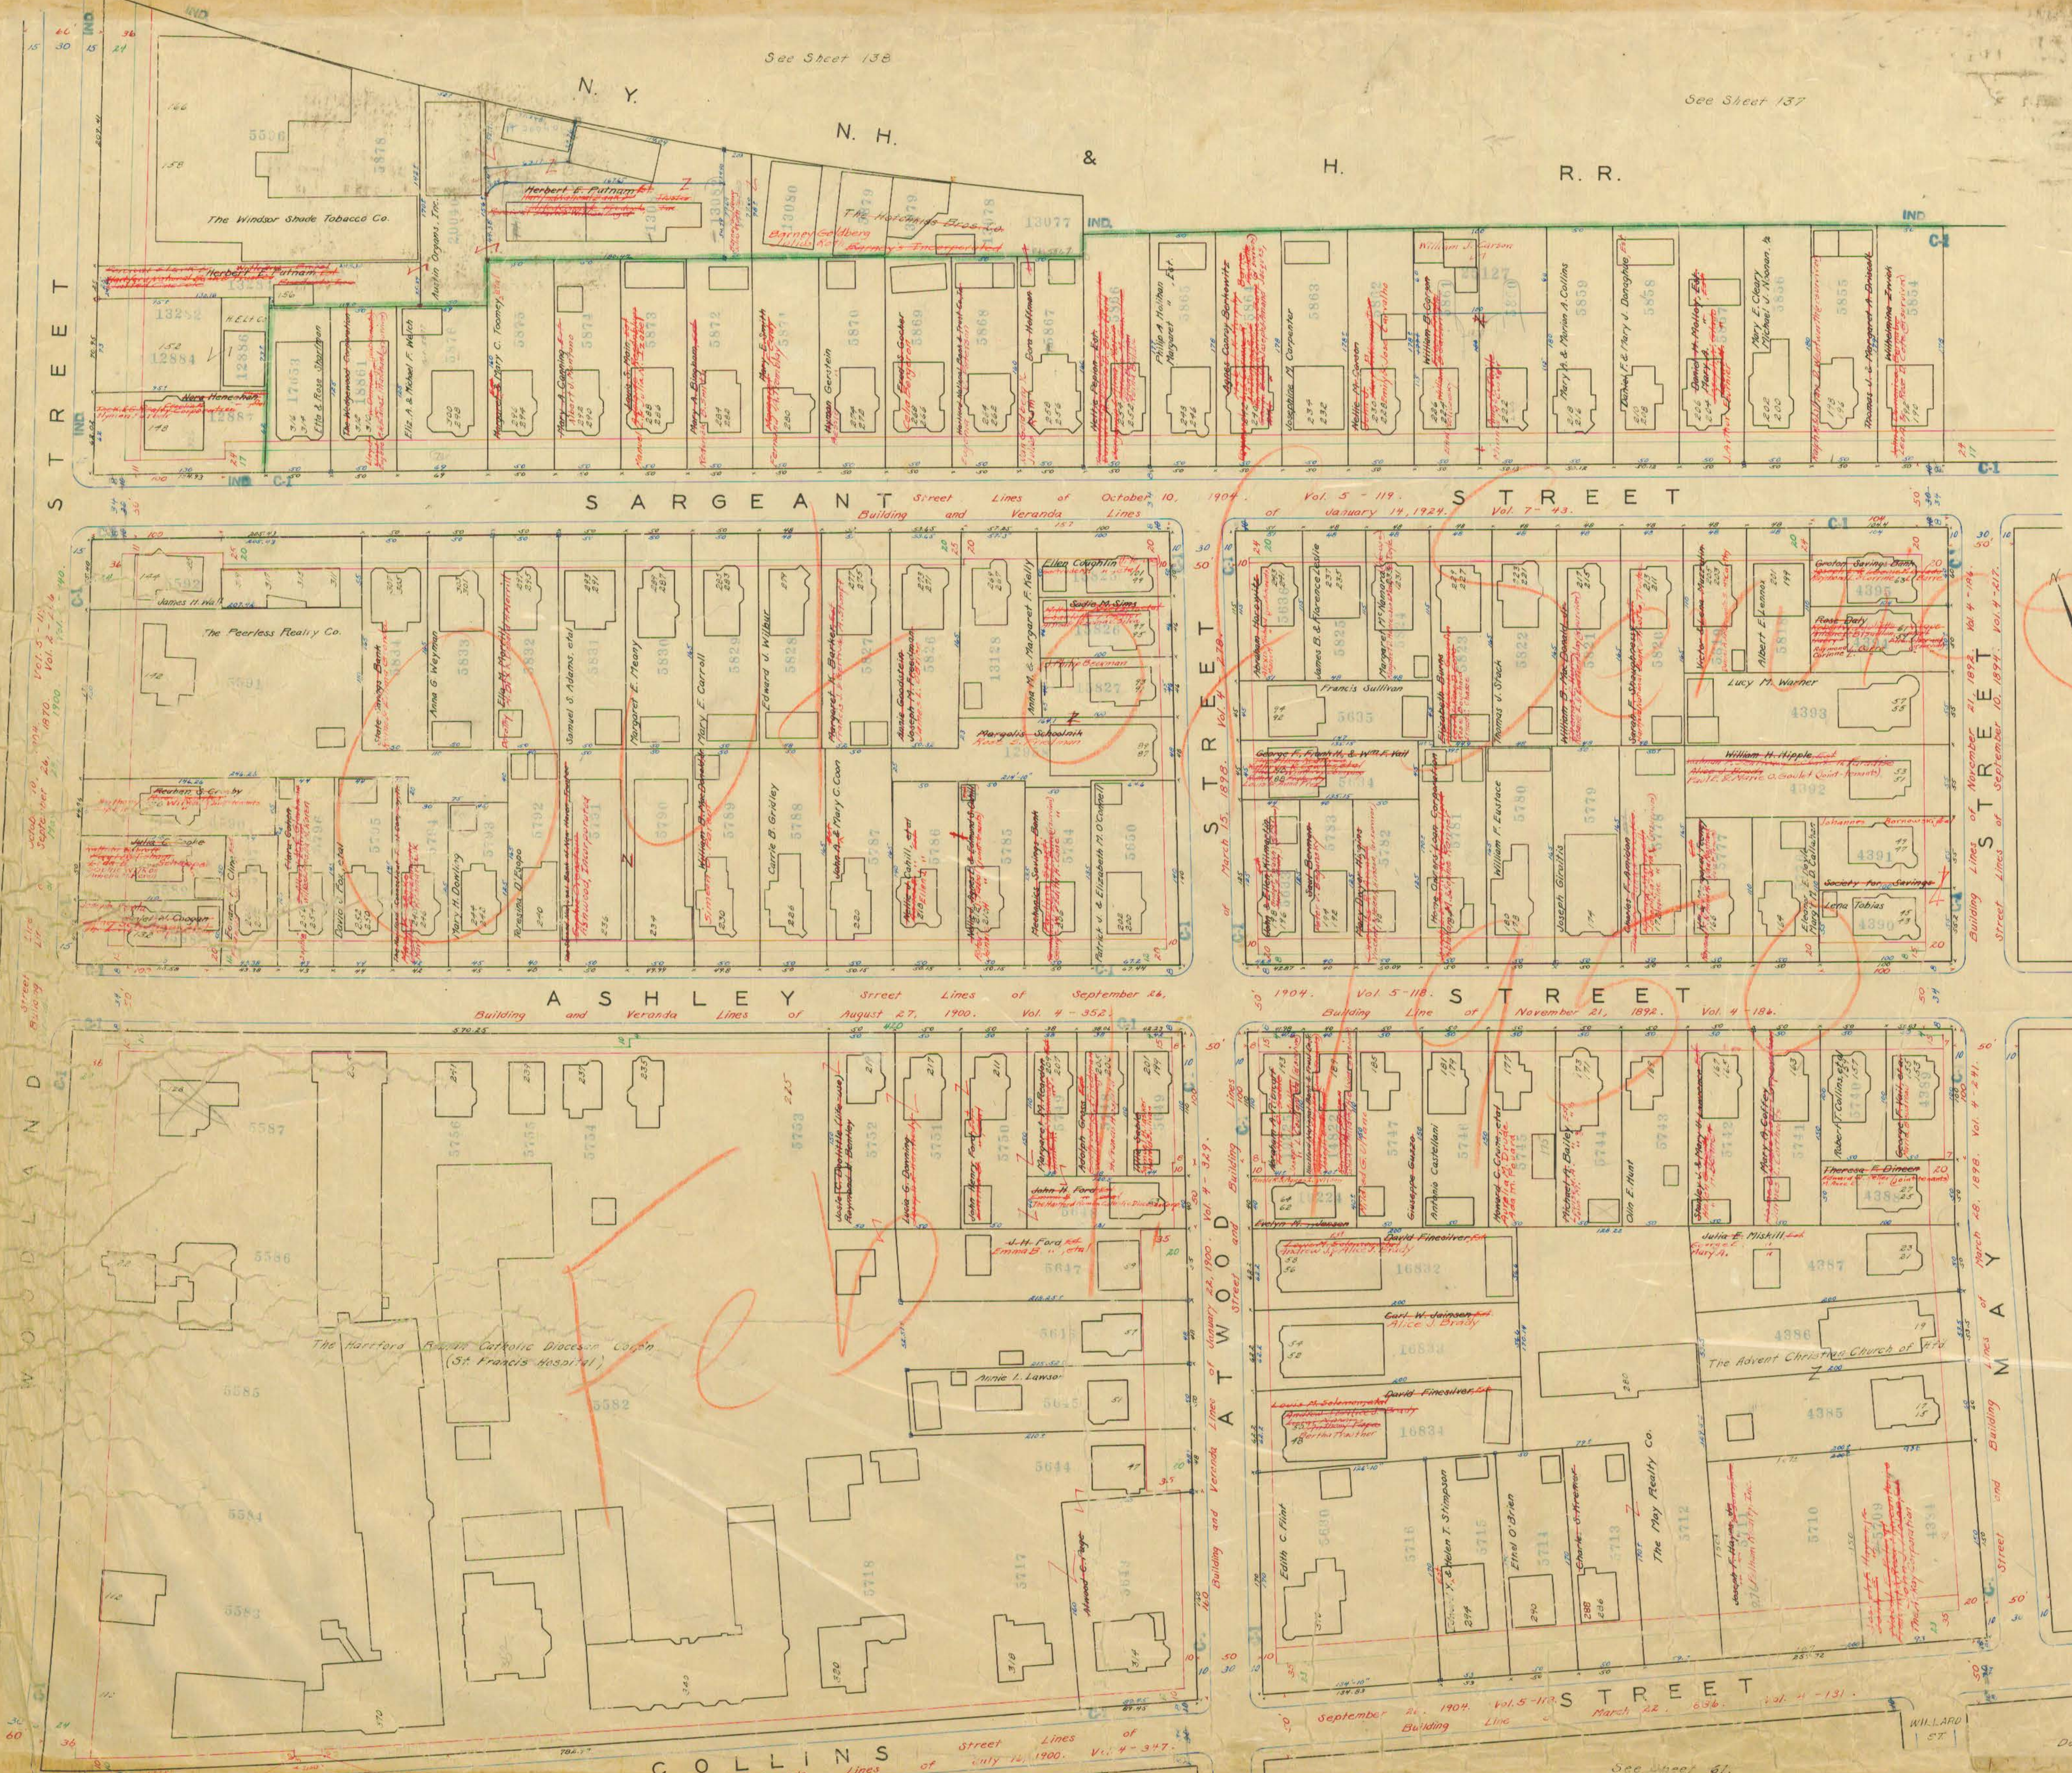

See Sheet 57