


See Sheet 69 323

W O O D L A N D

S T R E E T


Sheet 63 325

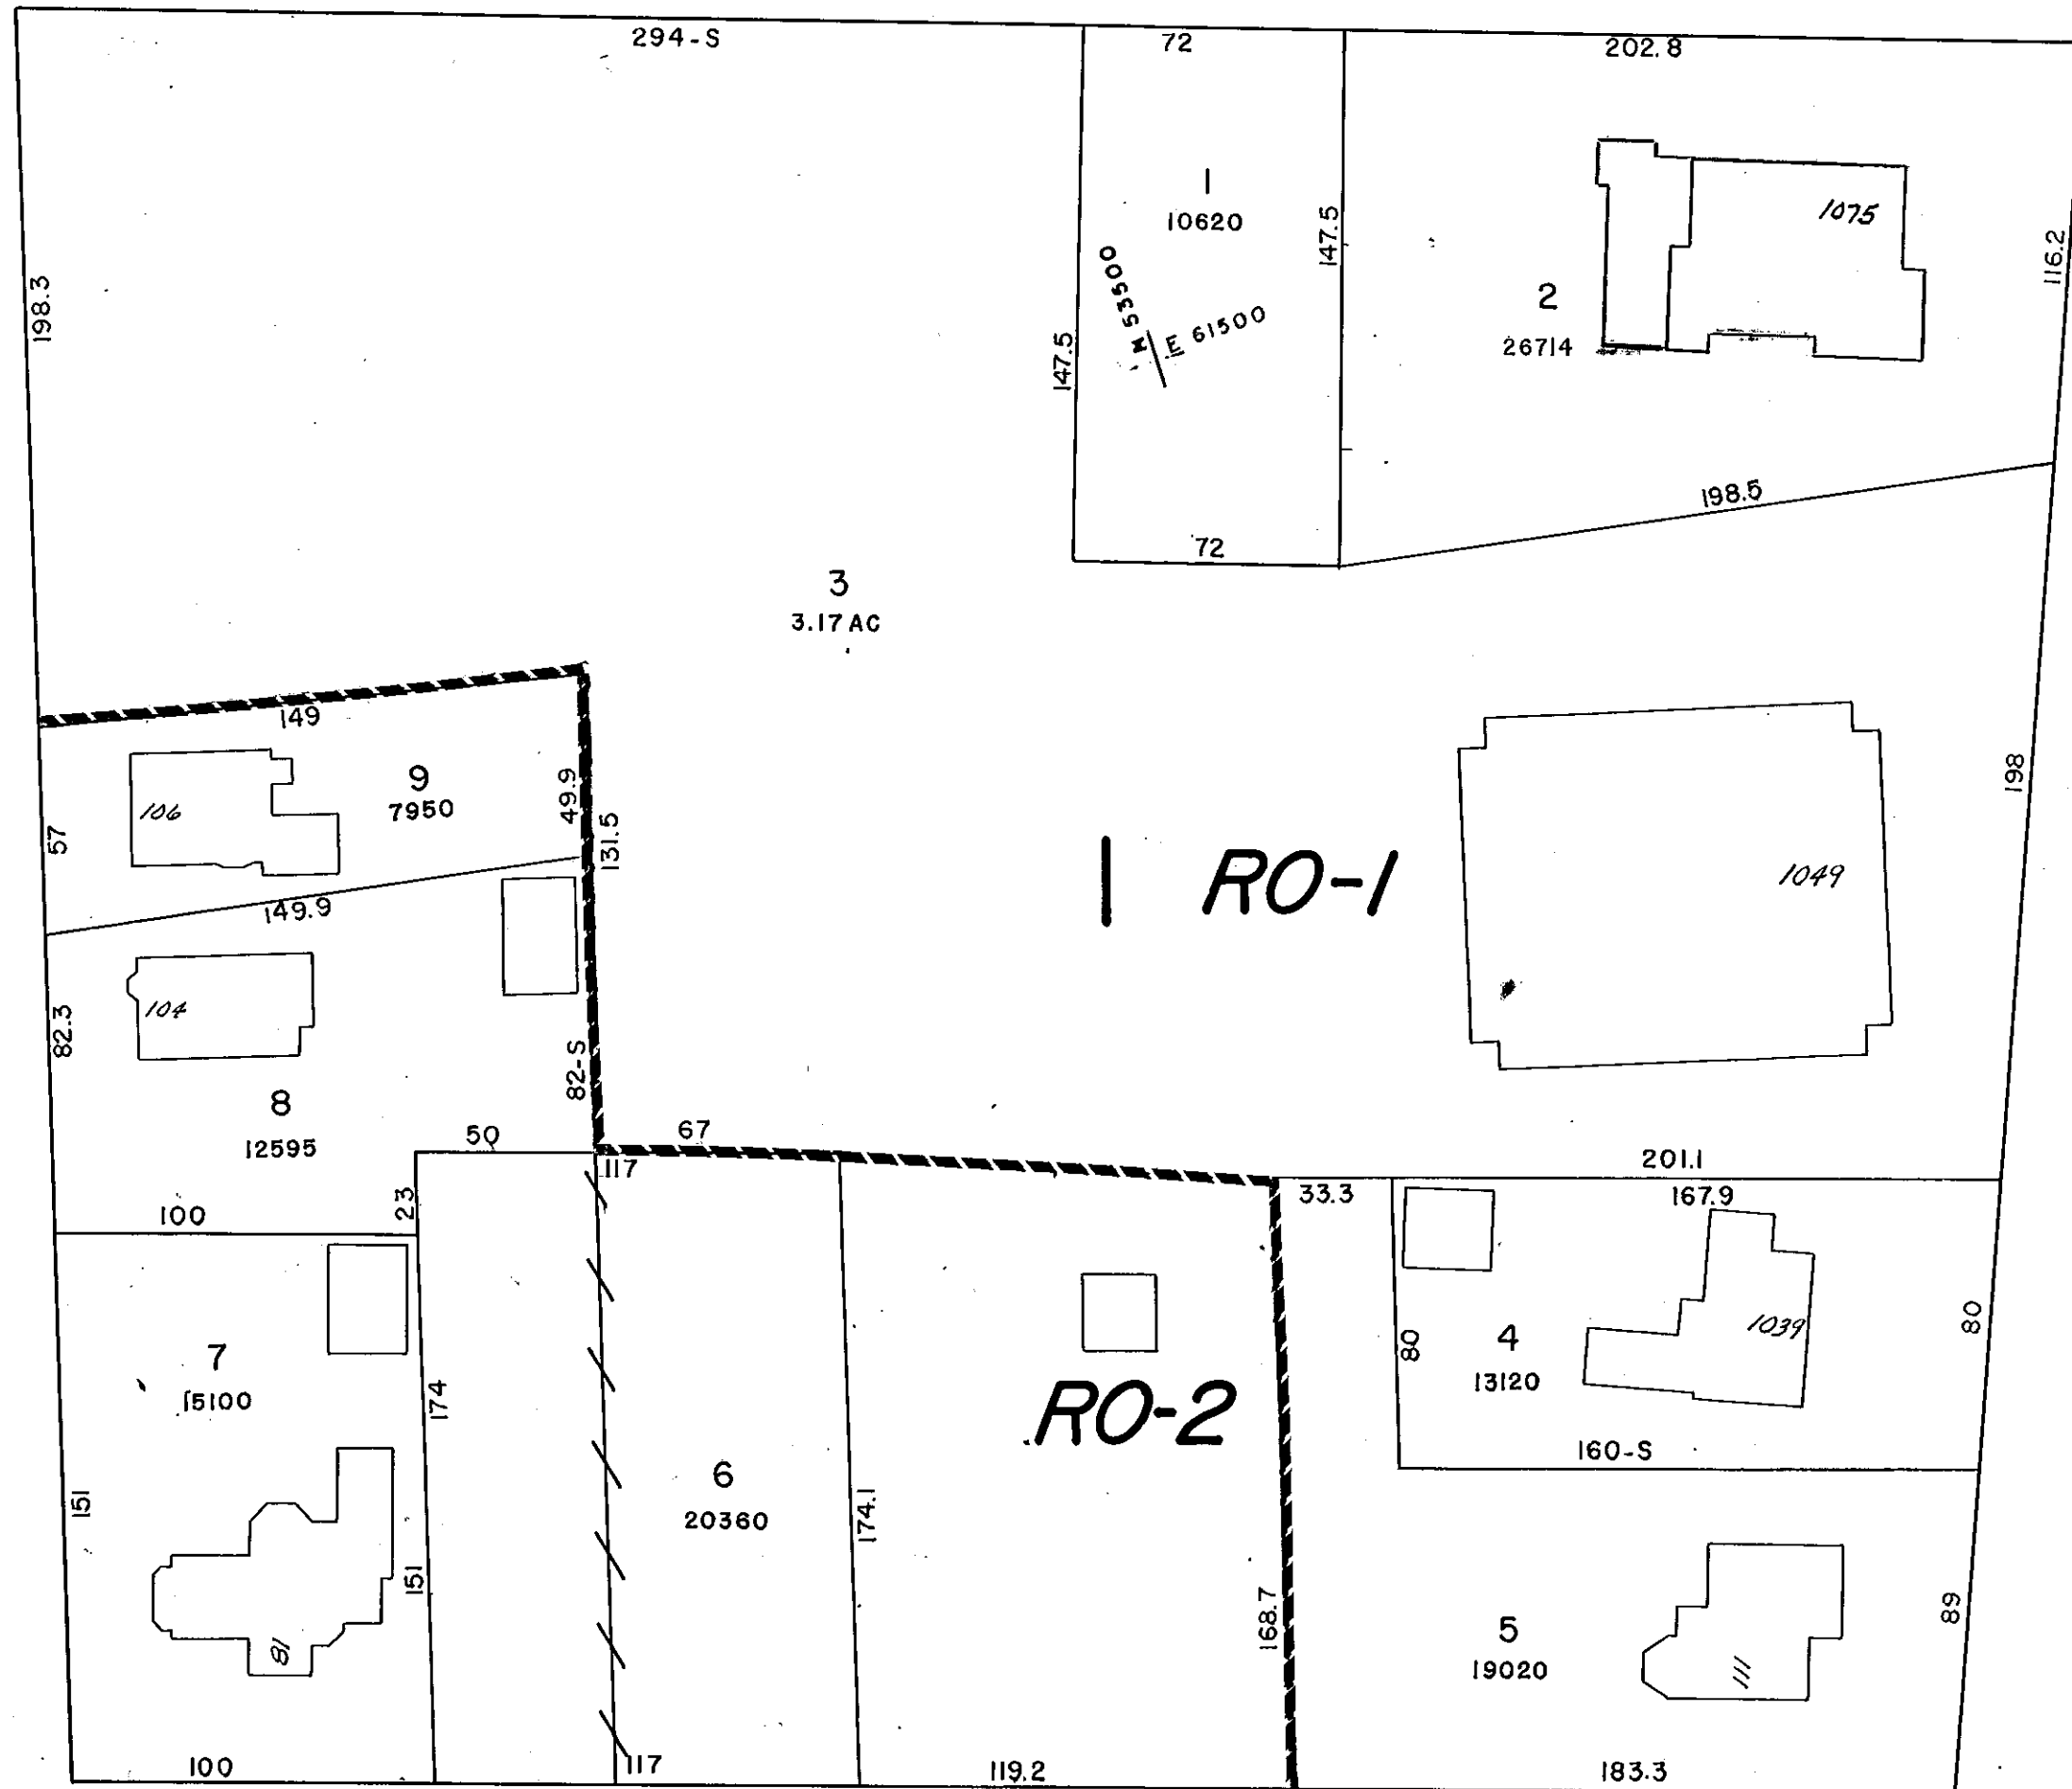

RO-1

RO-2

G I L L E T T S T R E E T

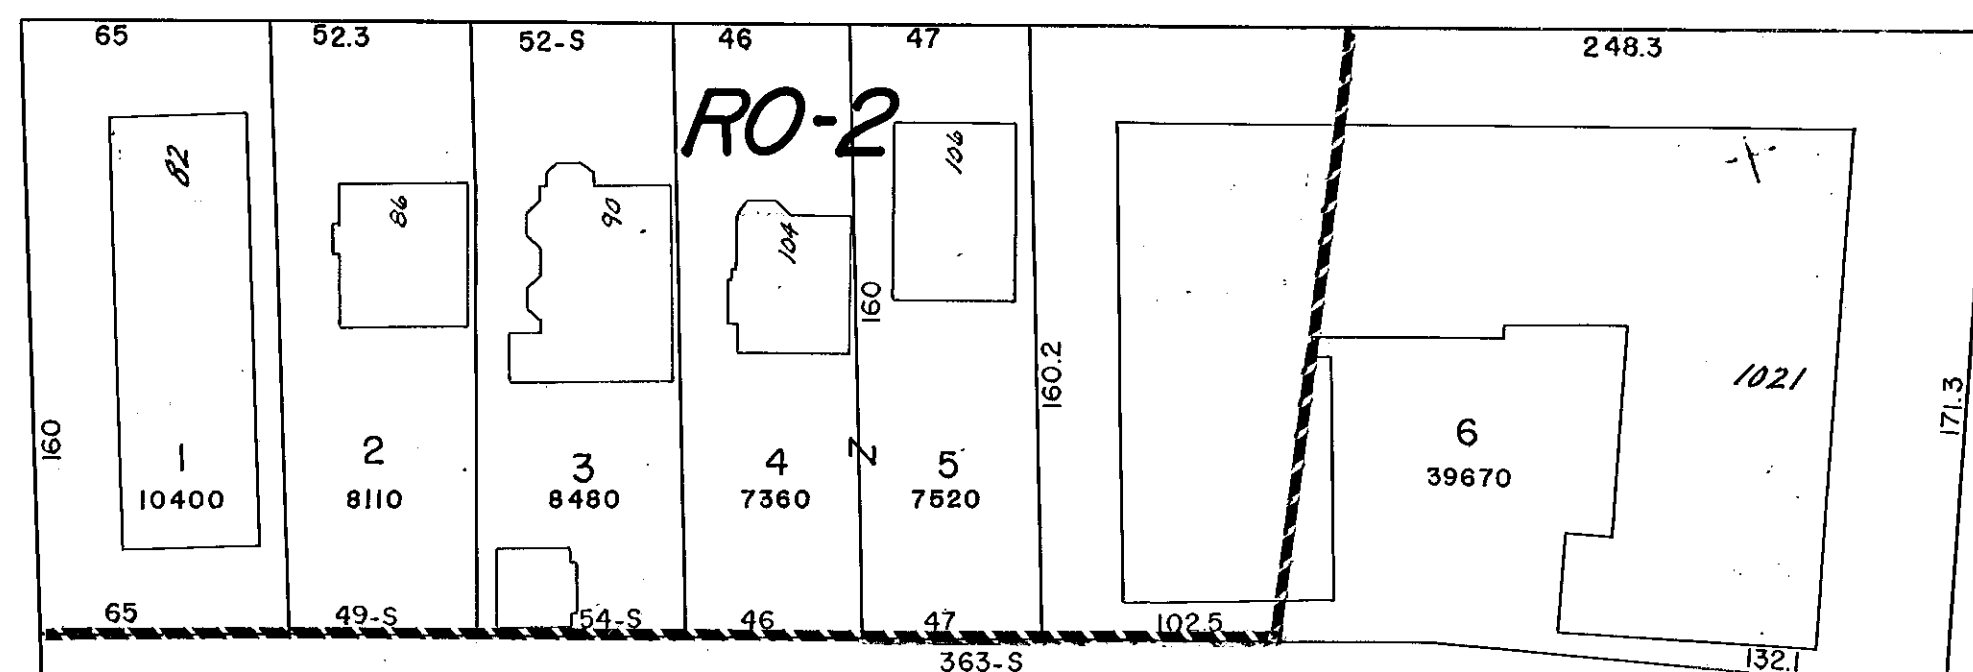

RO-2

3 RO-1

A S Y L U M

See

A T W O O D

See Sheet 64 324

S T R E E T



2 RO-1

S T R E E T

Sheet 60 334

C O L L I N S

M A R S H A L L S T.


N I L E S

Sheet 64 336

PREPARED UNDER THE DIRECTION OF THE
DEPARTMENT OF ASSESSMENT

CITY OF HARTFORD
BY
AVIS AIRMAP, INC
BROOKLINE MASS

SCALE 1" = 50'
1971

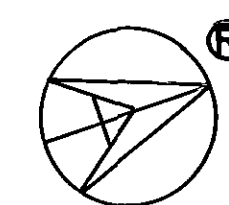

CITY OF HARTFORD
DEPT. OF ENGINEERING

Property lines and building outlines by the City of Hartford Engineering Department
Block, lot and zone numbers by Avis Airmap
Area calculations by Avis Airmap