





See Sheet 323

See Sheet 322

WOODLAND STREET

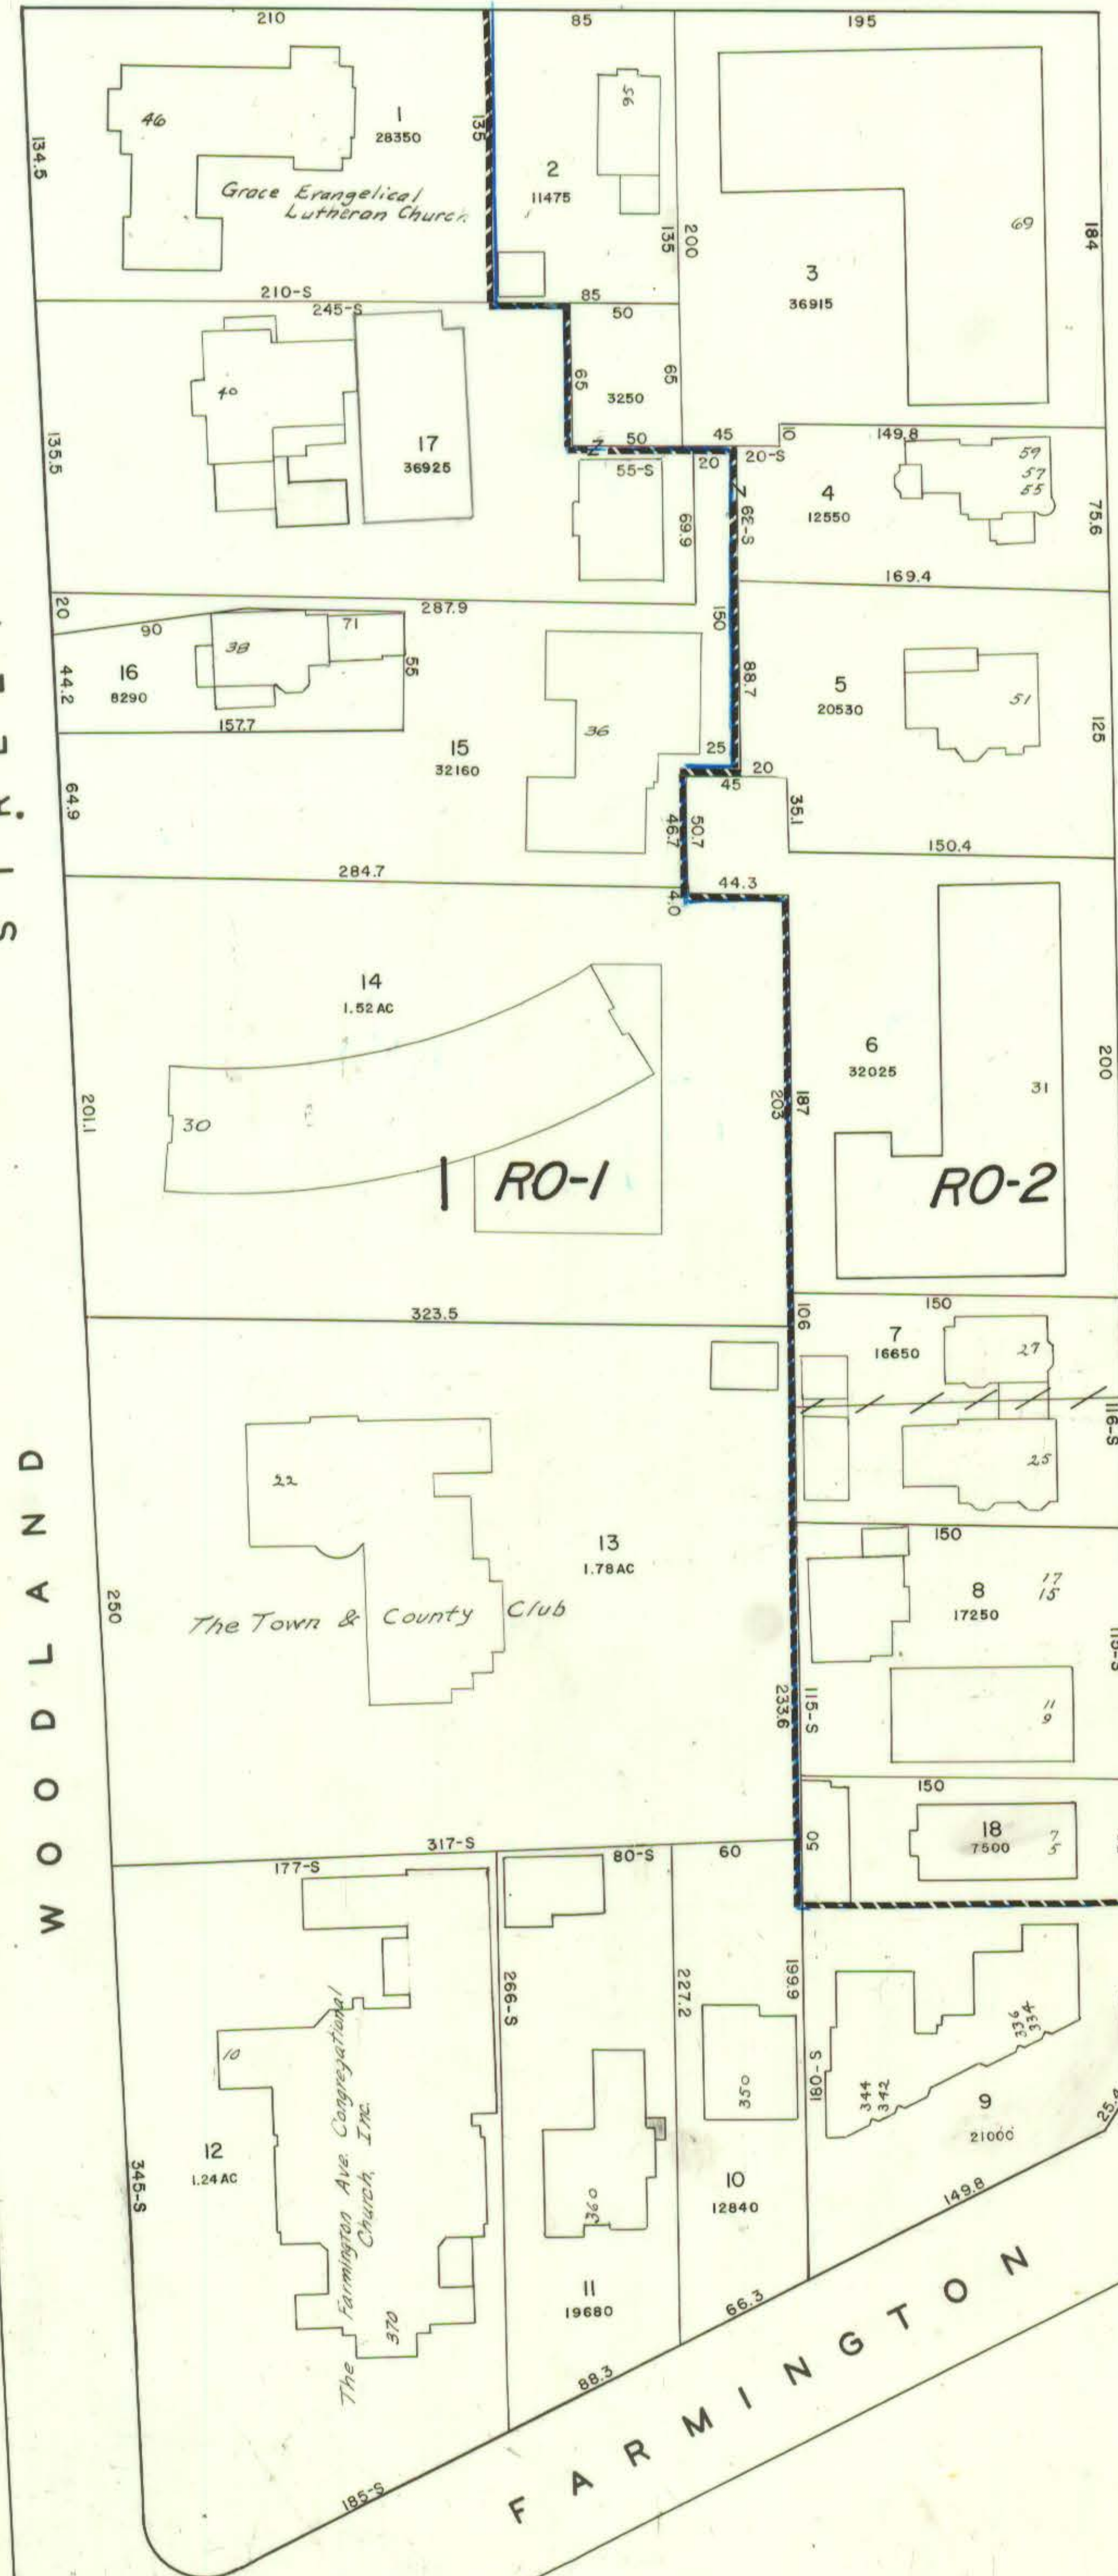

GILLET STREET

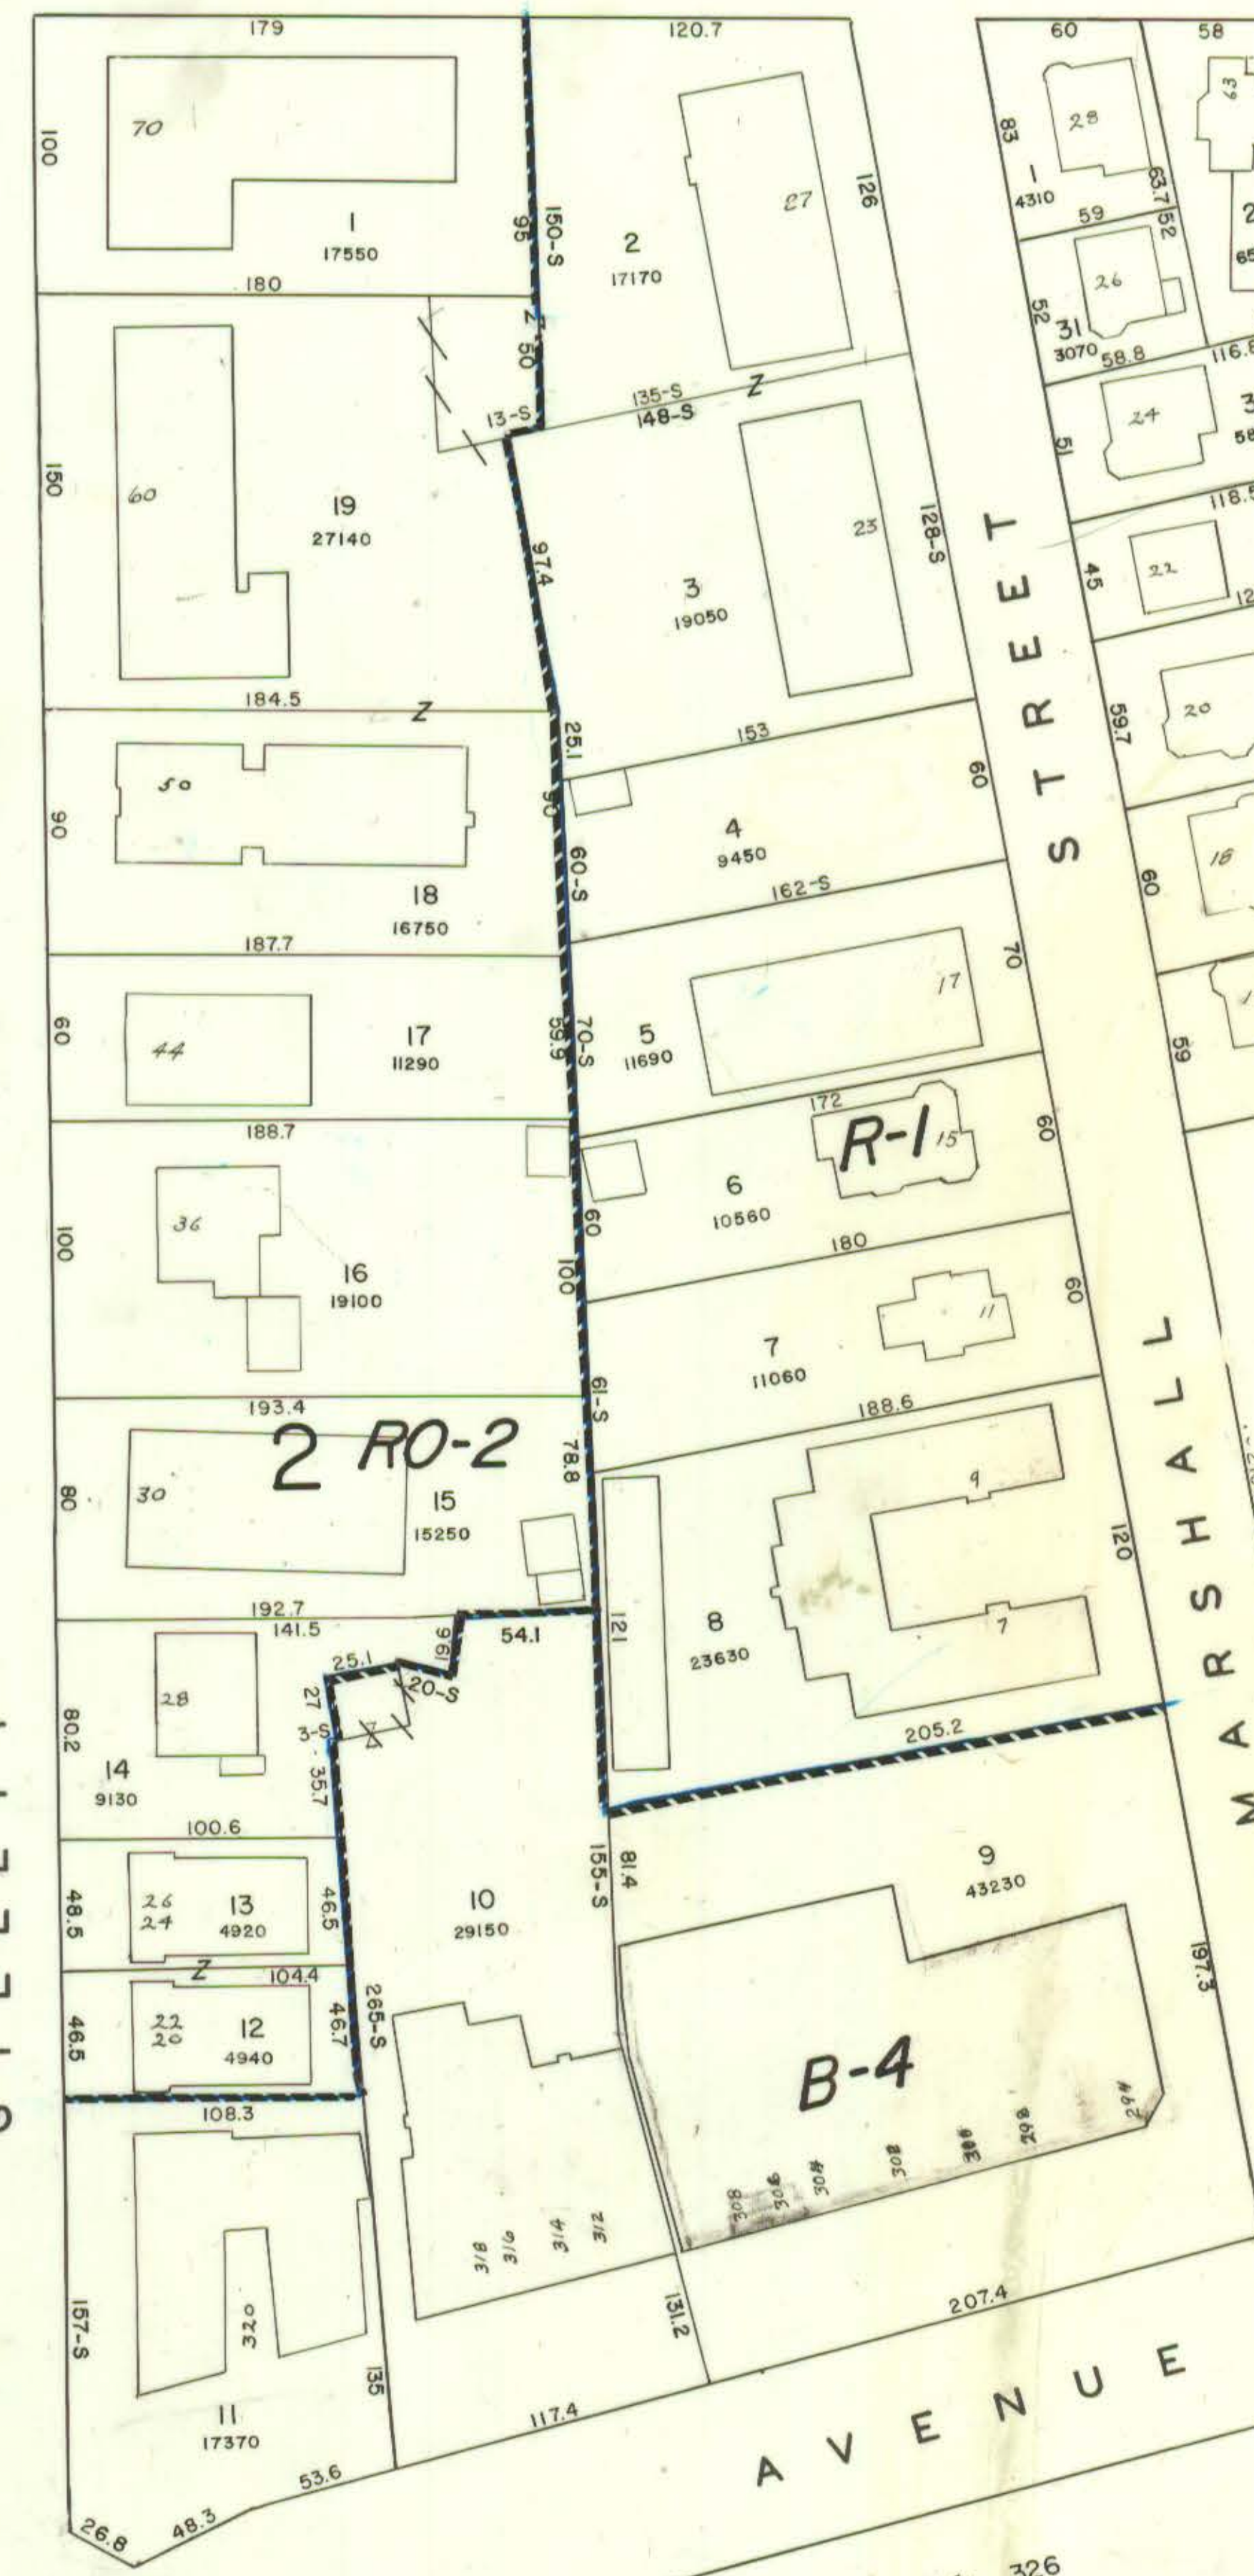

FOREST ST.

See Sheet 326

AVENUE



SOUTH MARSHALL ST.



PREPARED UNDER THE DIRECTION OF THE
DEPARTMENT OF ASSESSMENT

CITY OF HARTFORD

BY
AVIS AIRMAP, INC
BROOKLINE MASS

SCALE 1" = 50'
1971

Property lines and building outlines by the City of Hartford Engineering Department
Block, lot and zone numbers by Avis Airmap
Area calculations by Avis Airmap

CITY OF HARTFORD
Department of Engineering