


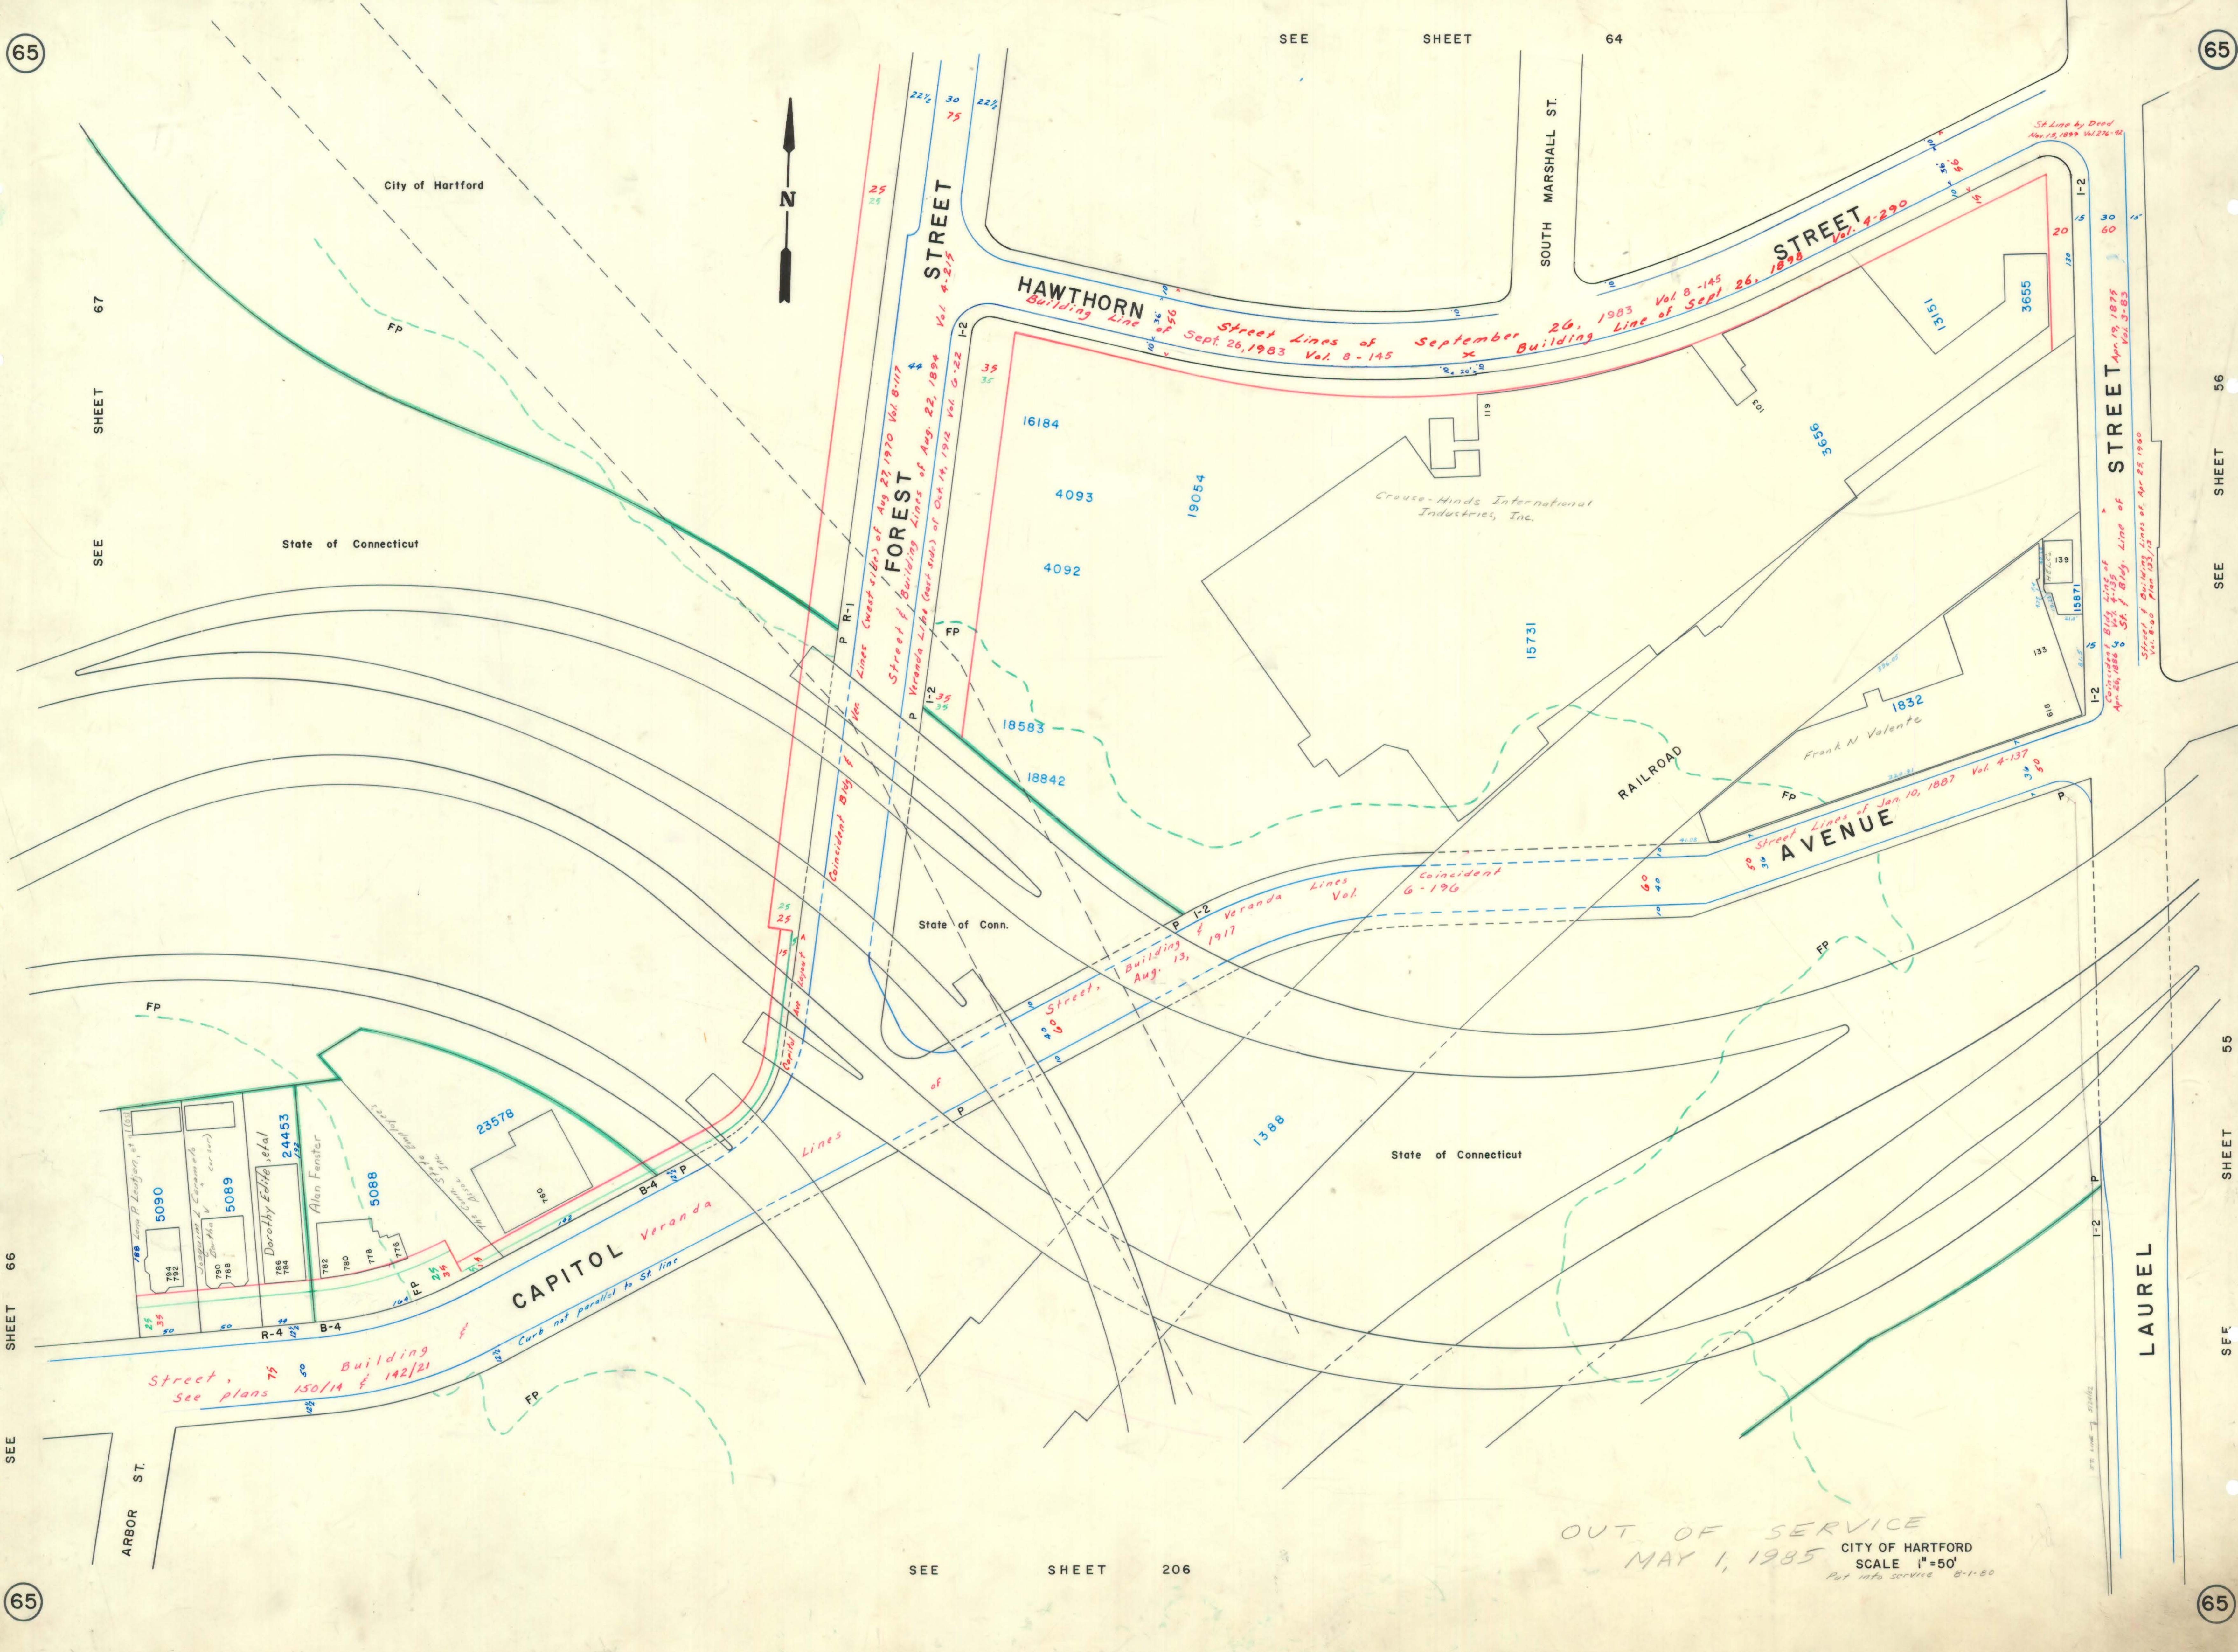

OUT OF SERVICE
MAY 1, 1985
CITY OF HARTFORD
SCALE 1"=50'
Put into service 8-1-80