


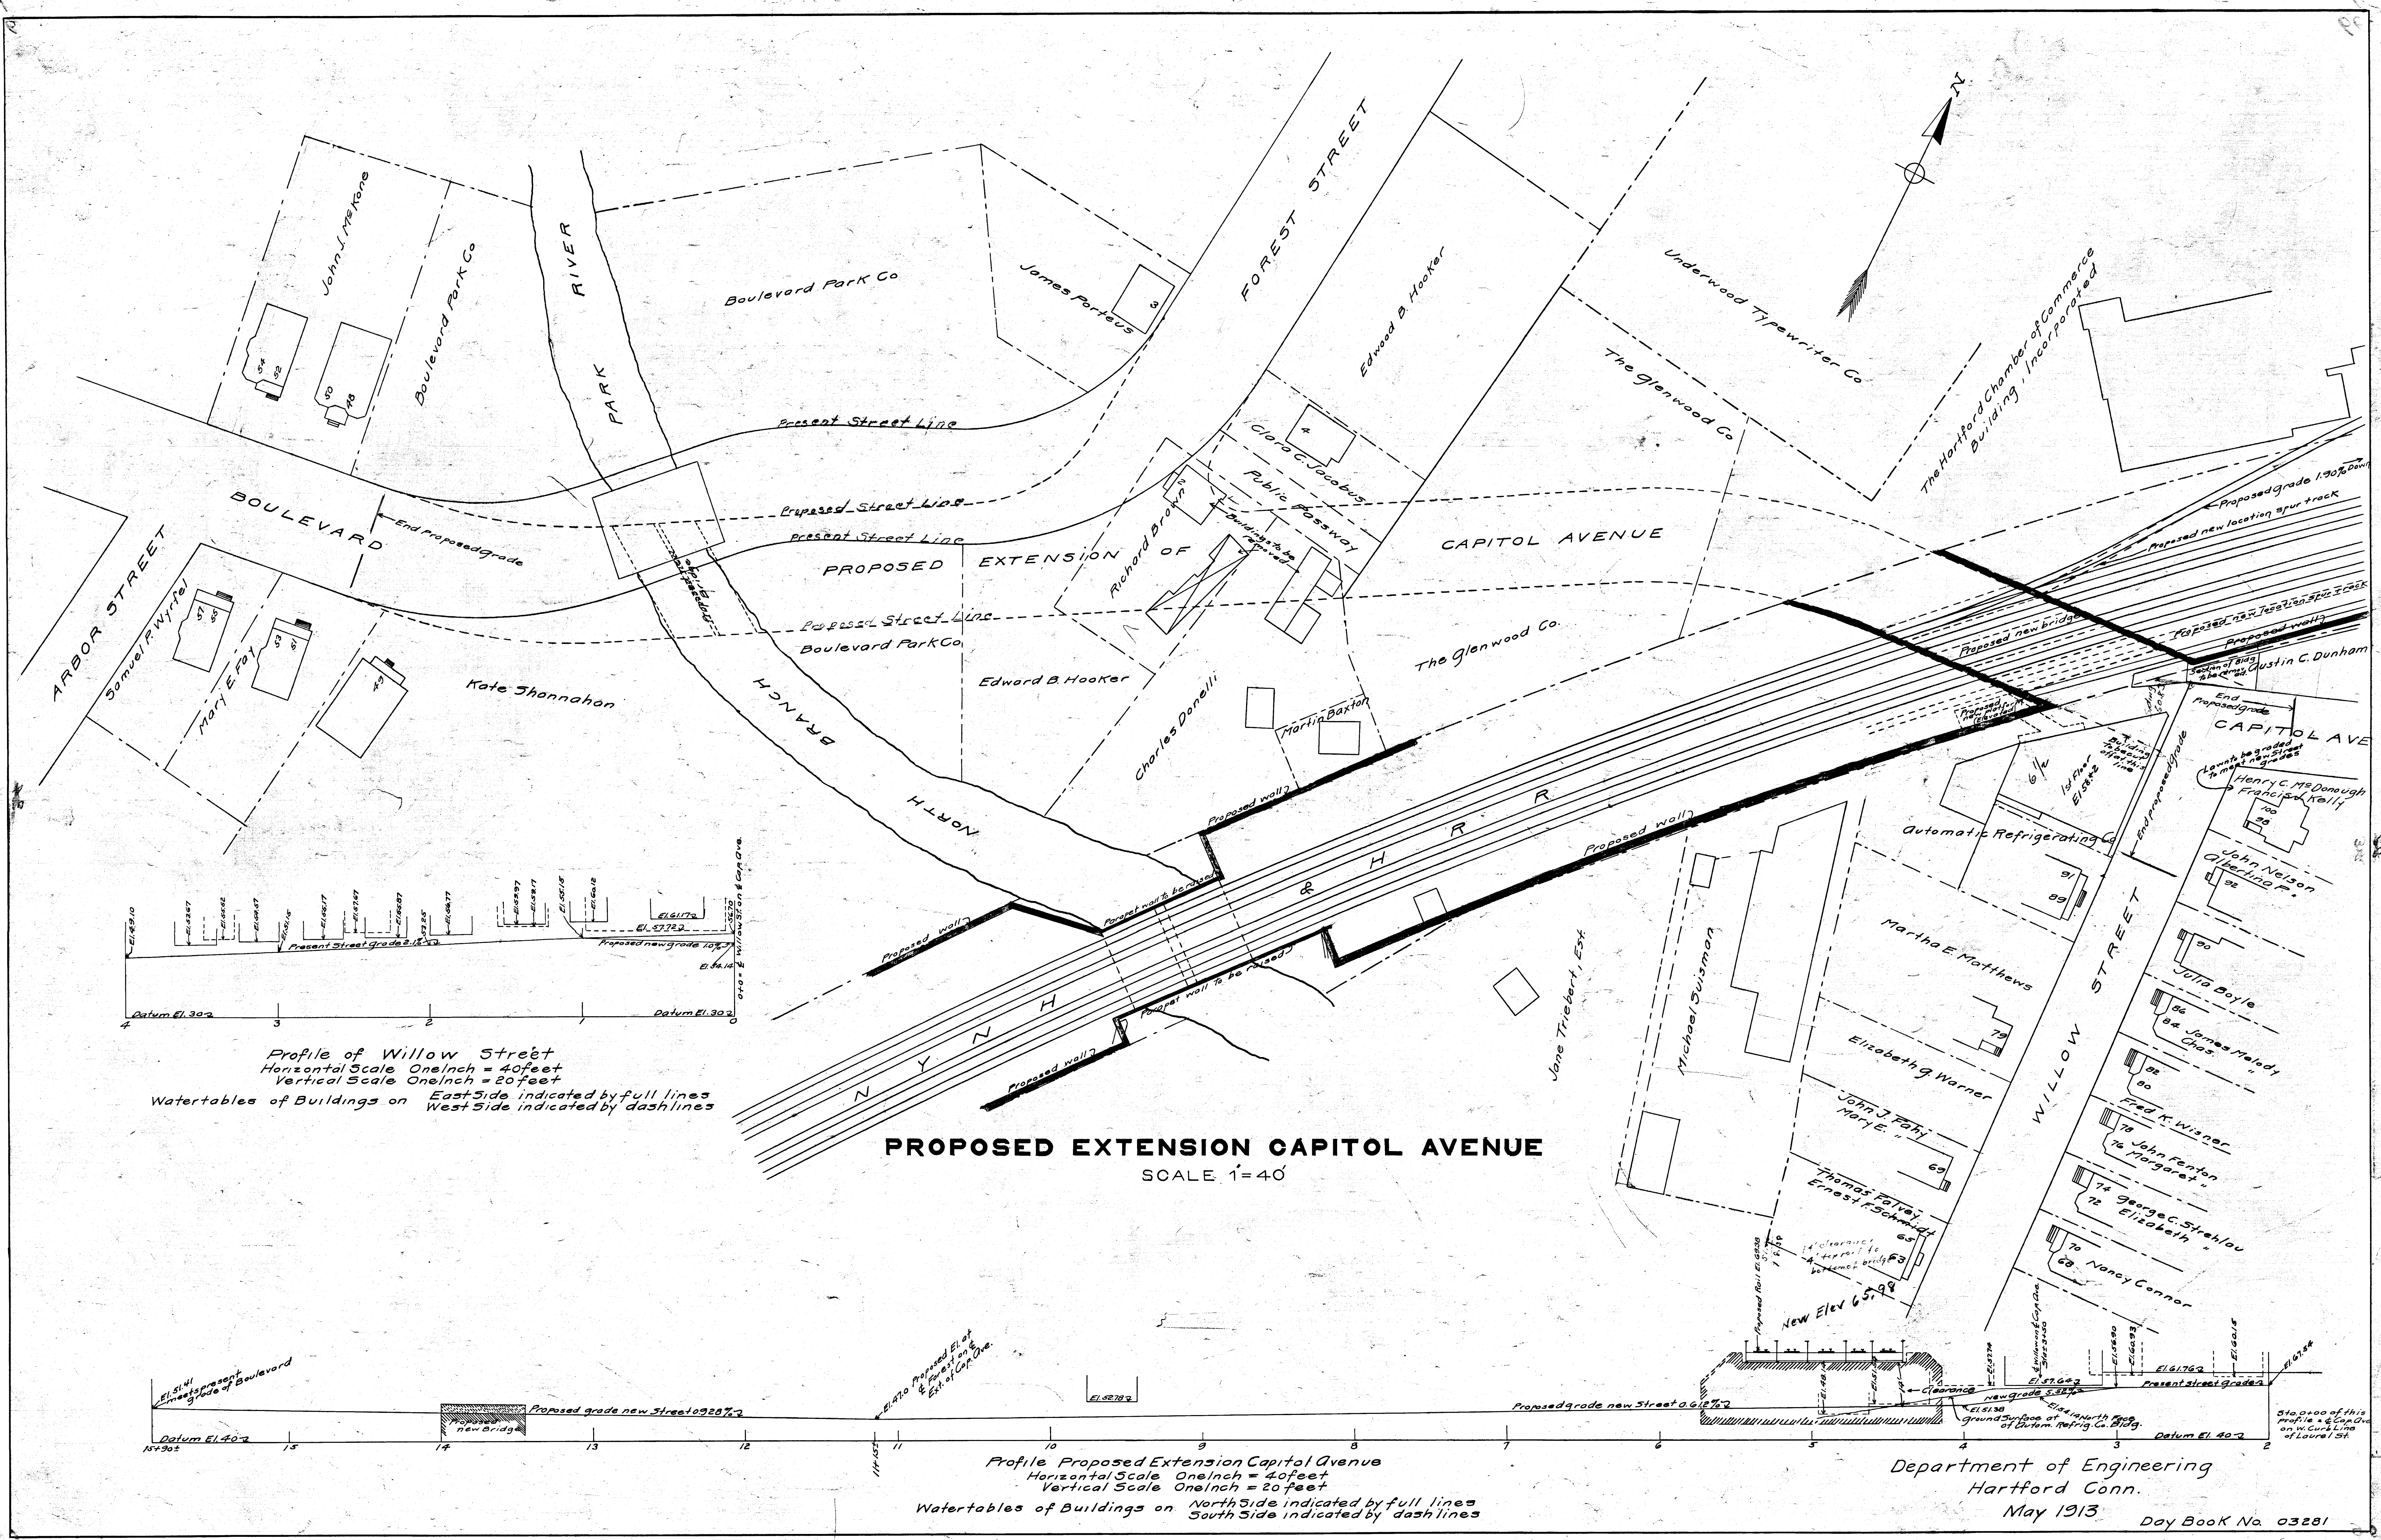

Profile of Willow Street
Horizontal Scale One Inch = 40 feet
Vertical Scale One Inch = 20 feet

Watertables of Buildings on East Side indicated by full lines
West Side indicated by dash lines

PROPOSED EXTENSION CAPITOL AVENUE

SCALE 1"=40'

Profile Proposed Extension Capitol Avenue
Horizontal Scale One Inch = 40 feet
Vertical Scale One Inch = 20 feet

Watertables of Buildings on North Side indicated by full lines
South Side indicated by dash lines

Department of Engineering
Hartford Conn.

May 1913 Day Book No. 03281