


LAUREL STREET

SCALE 1"=40'

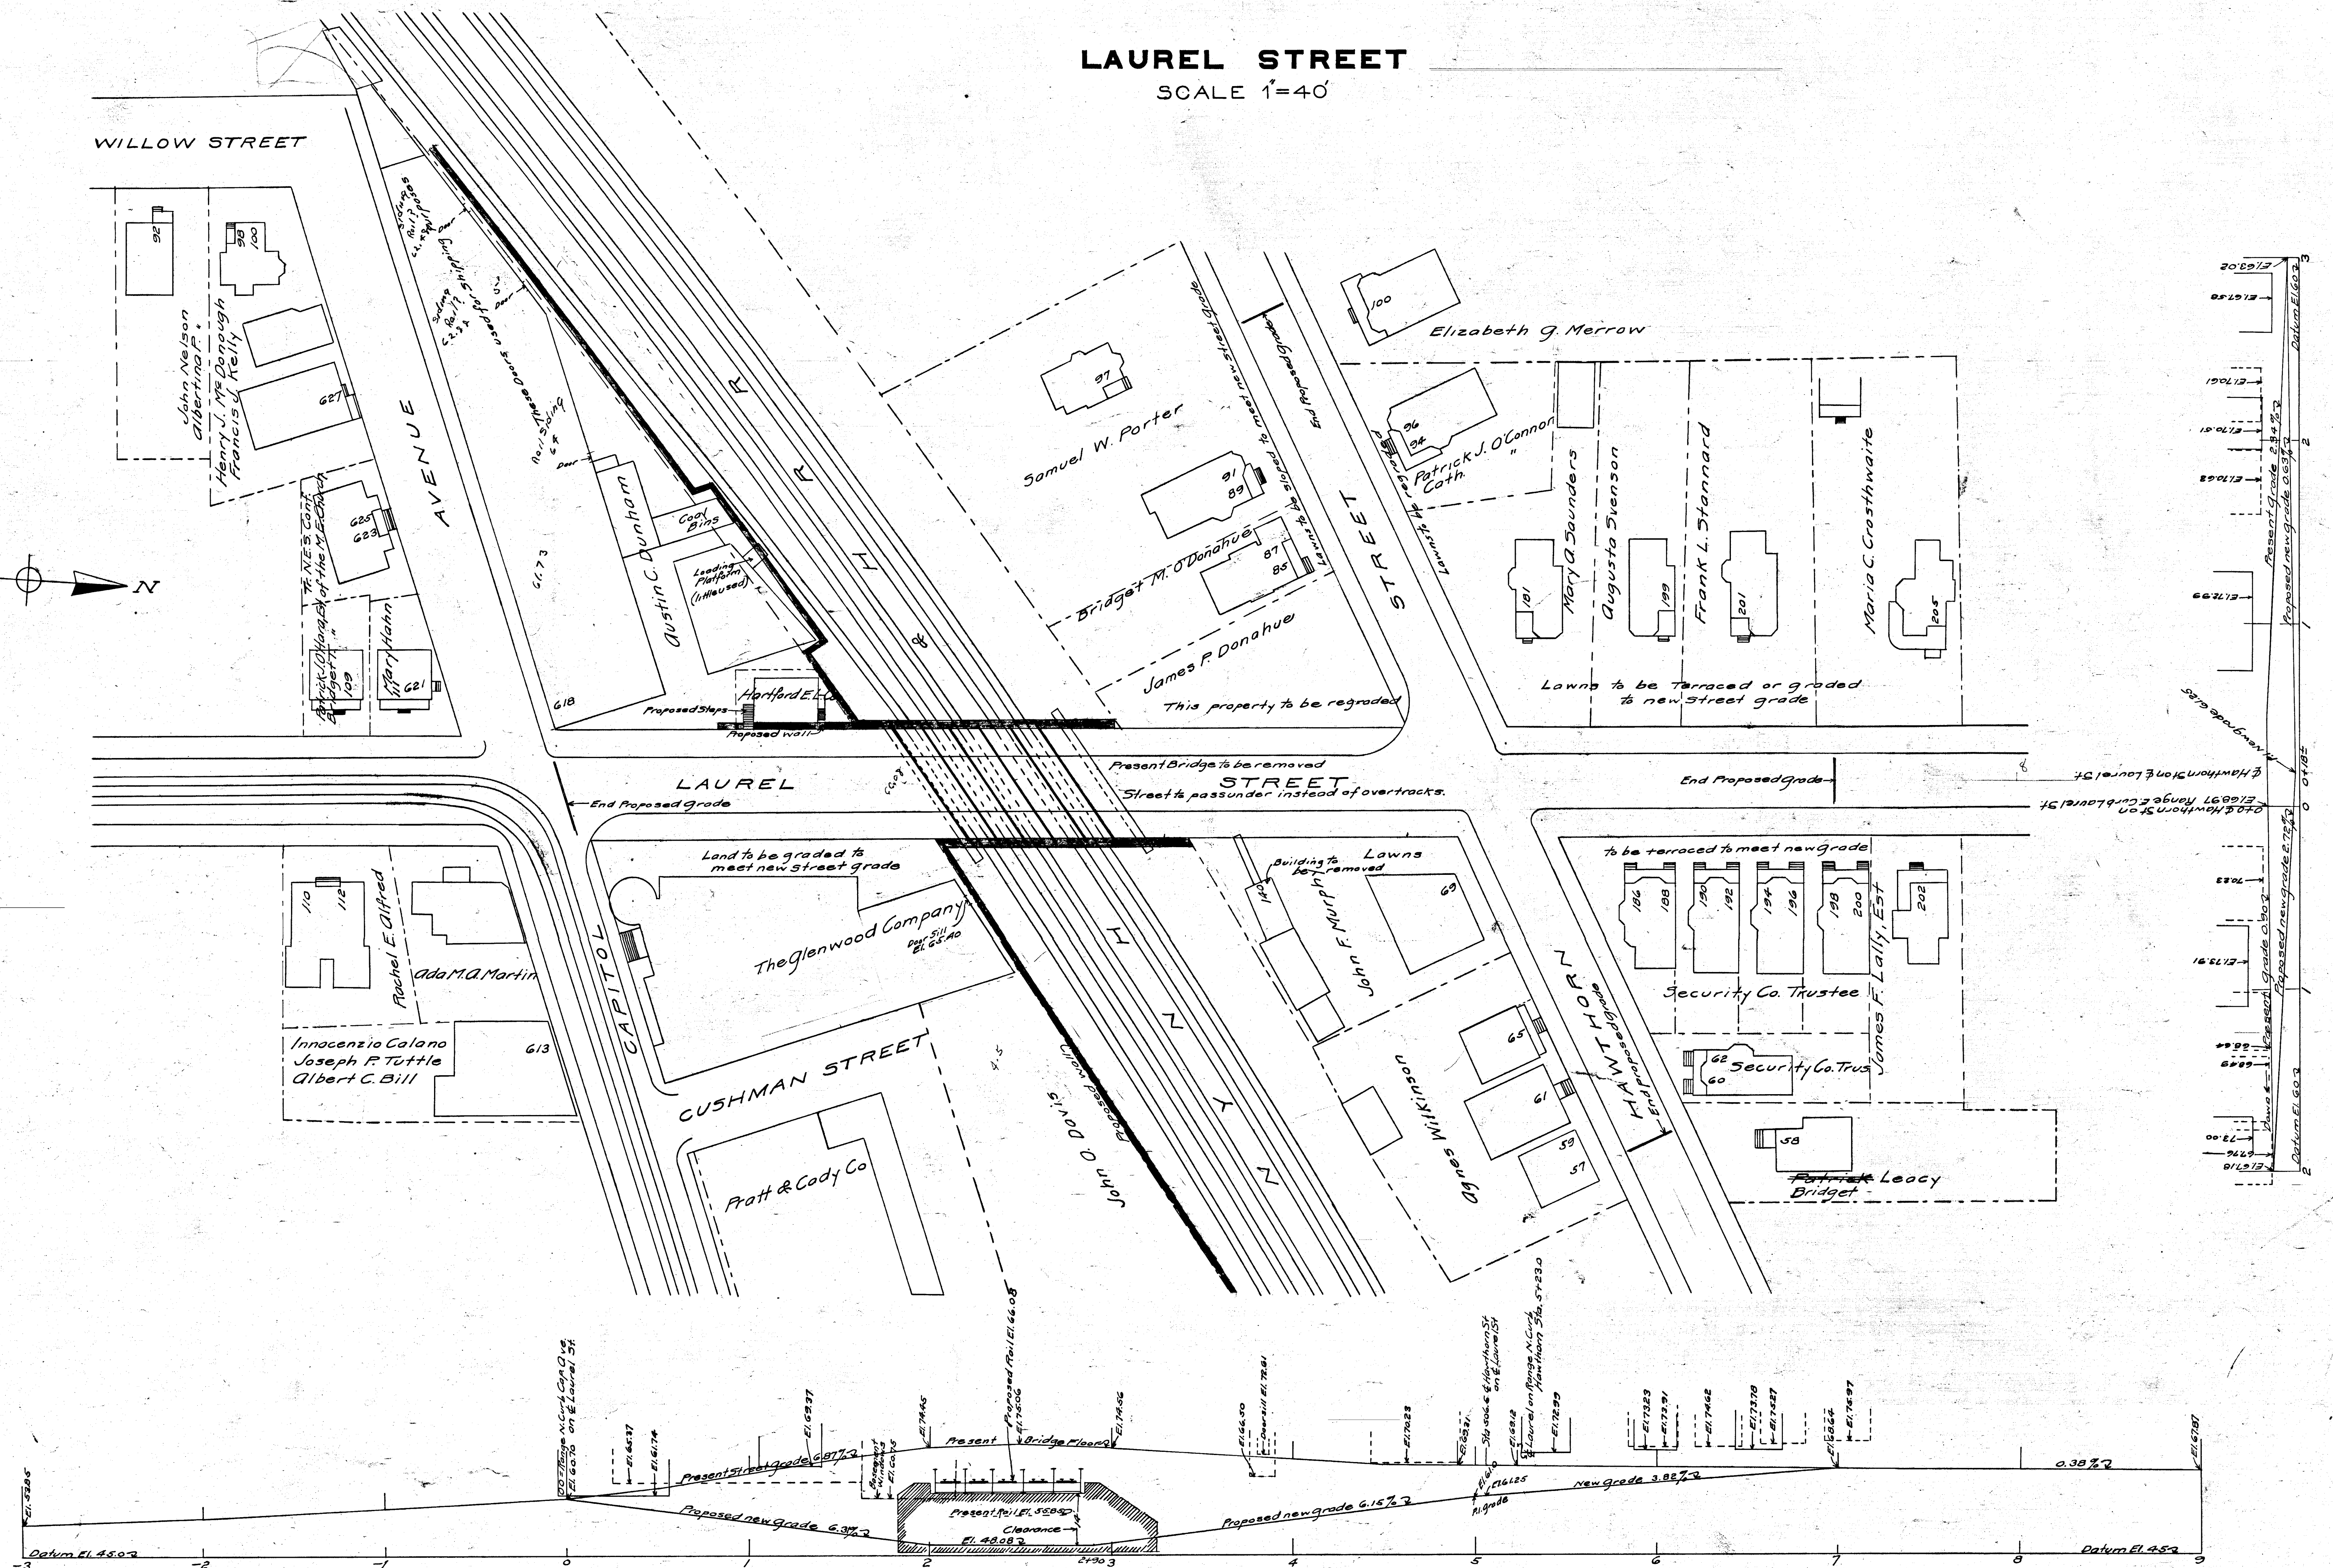

Profile of Laurel Street
Horizontal Scale One inch = 40 feet
Vertical Scale One inch = 20 feet
Watertables of Buildings on West Side indicated by full lines
East Side indicated by dash lines

Department of Engineering
Hartford Conn
Jan. 1914

Day Book No. 03280