




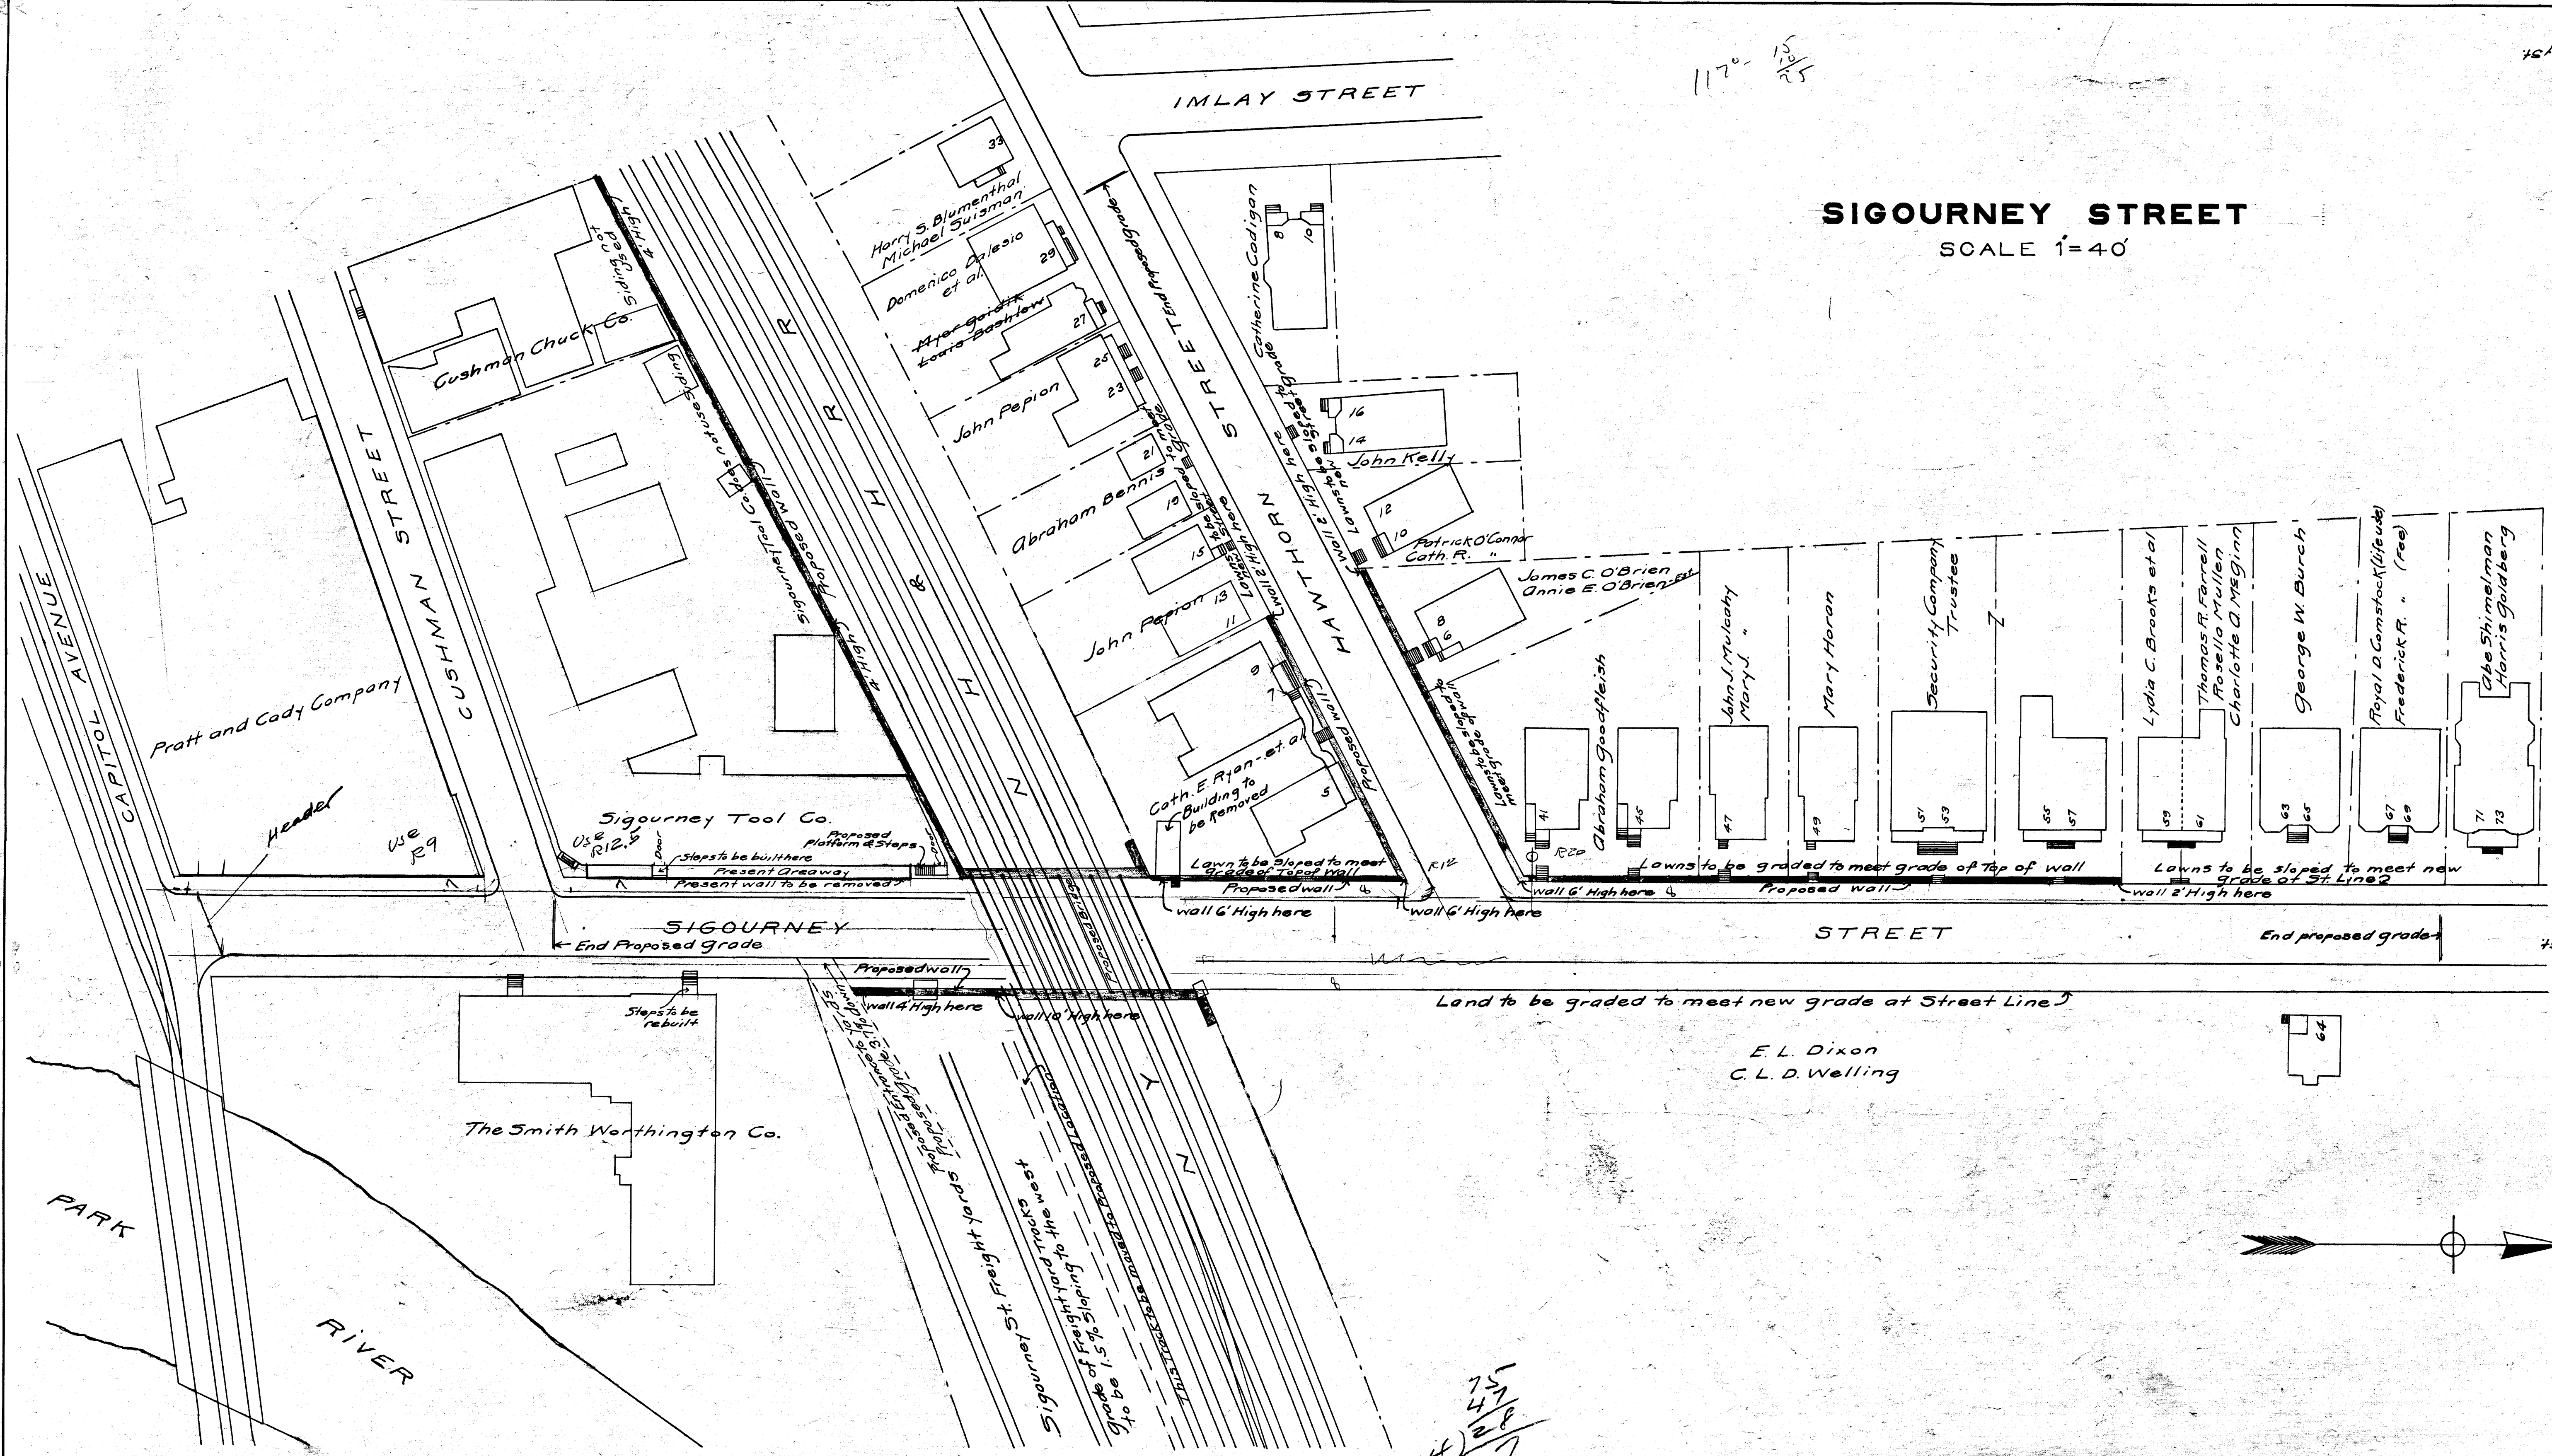

SIGOURNEY STREET SCALE 1"=40'

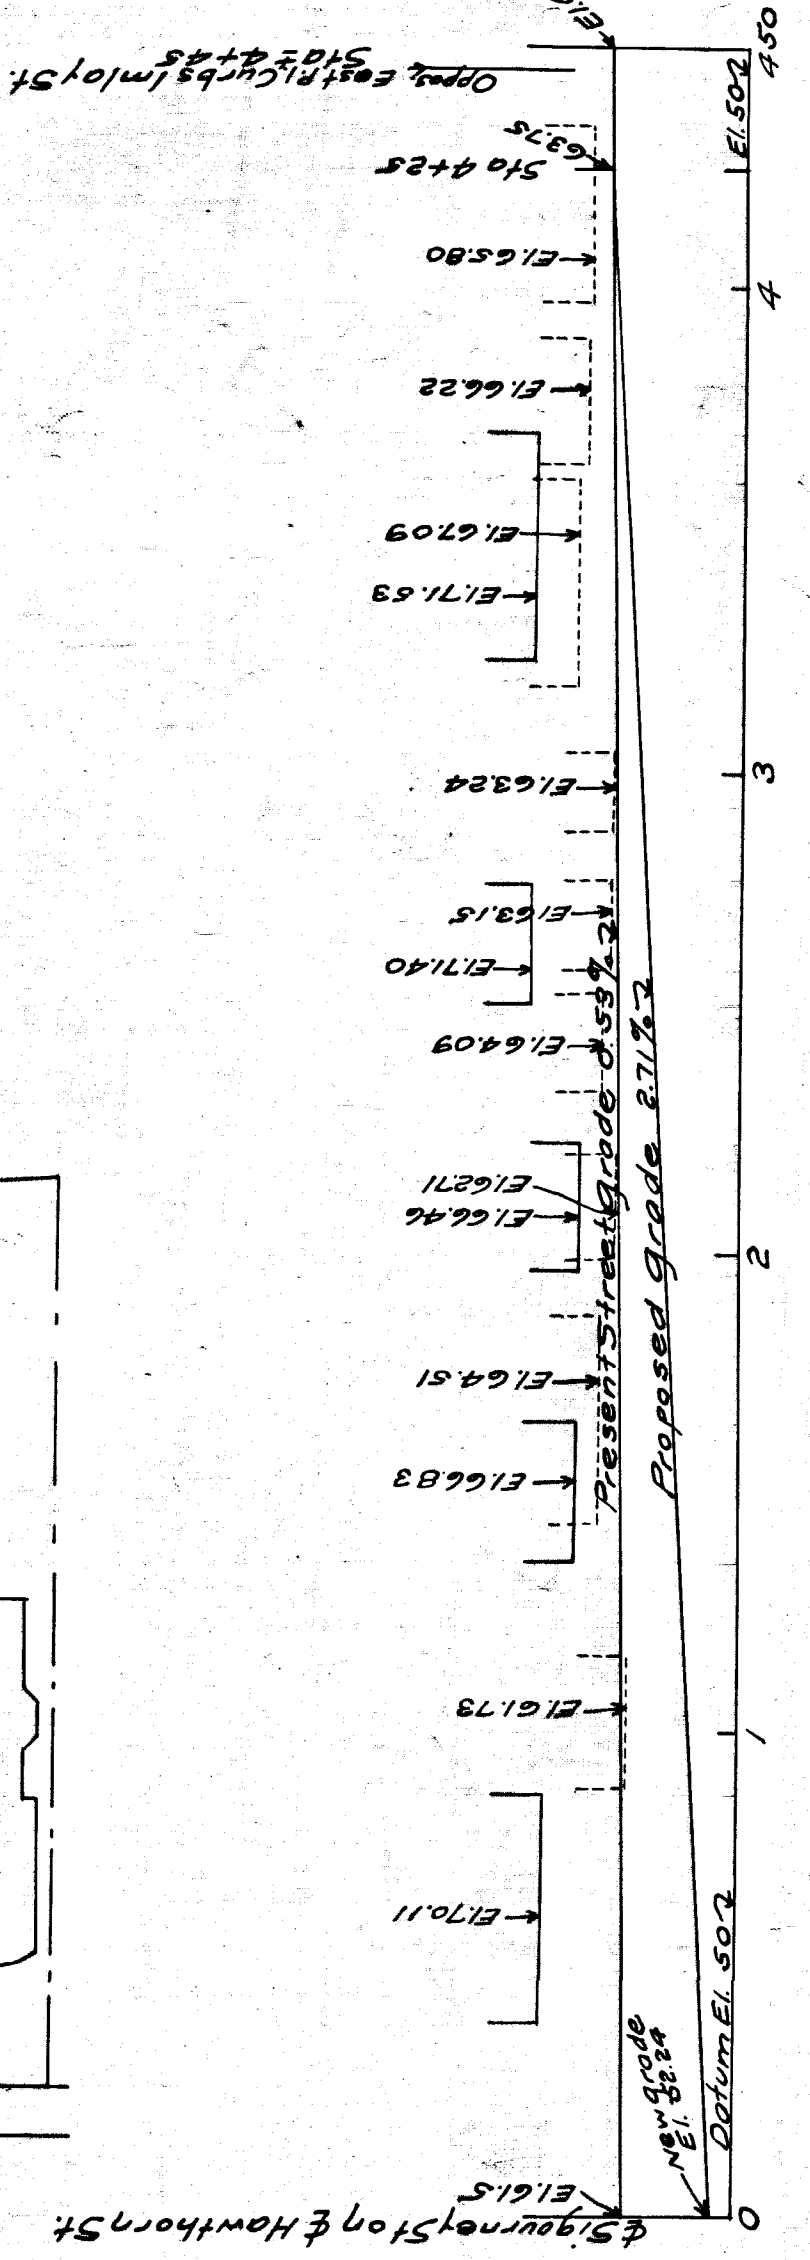

Profile of Howthorn Street
Horizontal Scale One inch = 40 feet
Vertical Scale One inch = 20 feet
Water tables of Buildings on North Side indicated by full lines
Water tables of Buildings on South Side indicated by dash lines

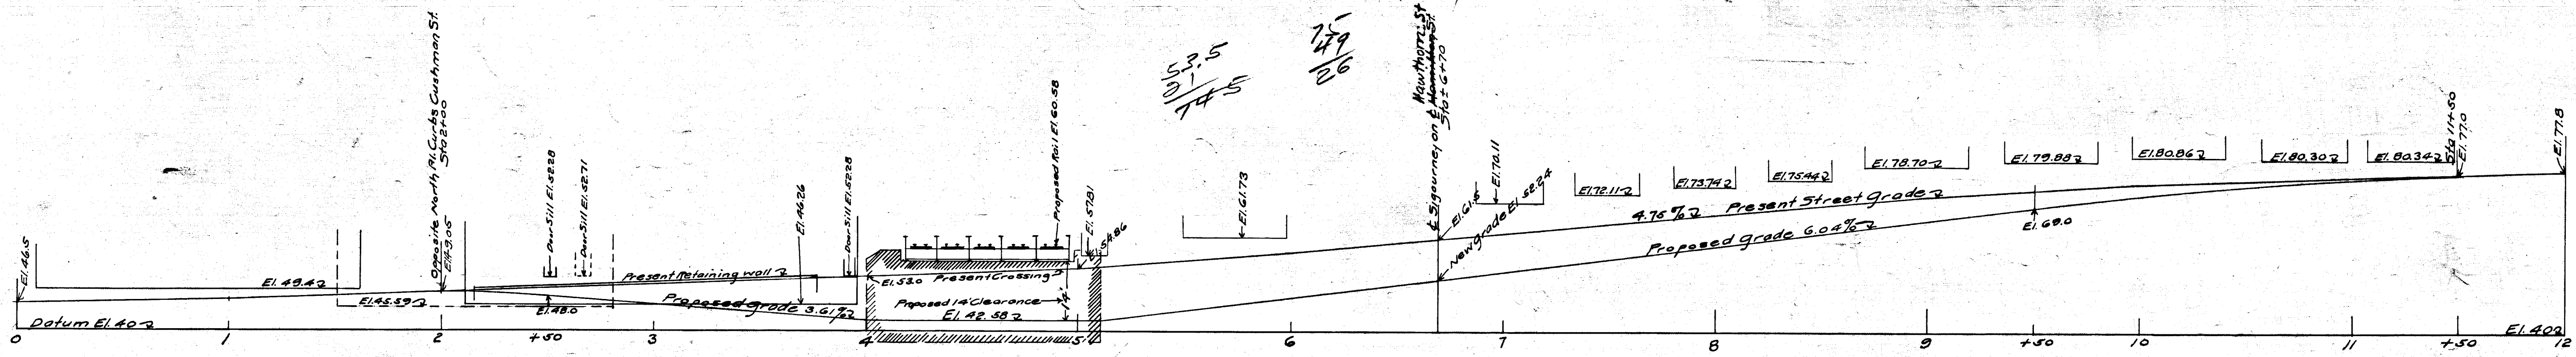

Profile of Sigourney Street
Horizontal Scale One inch = 40 feet
Vertical Scale One inch = 20 feet
Water tables of Buildings on West Side indicated by full lines
Water tables of Buildings on East Side indicated by dash lines

Department of Engineering
Hartford Conn.
Jan. 1914