


FLOWER STREET

SCALE 1"=40'

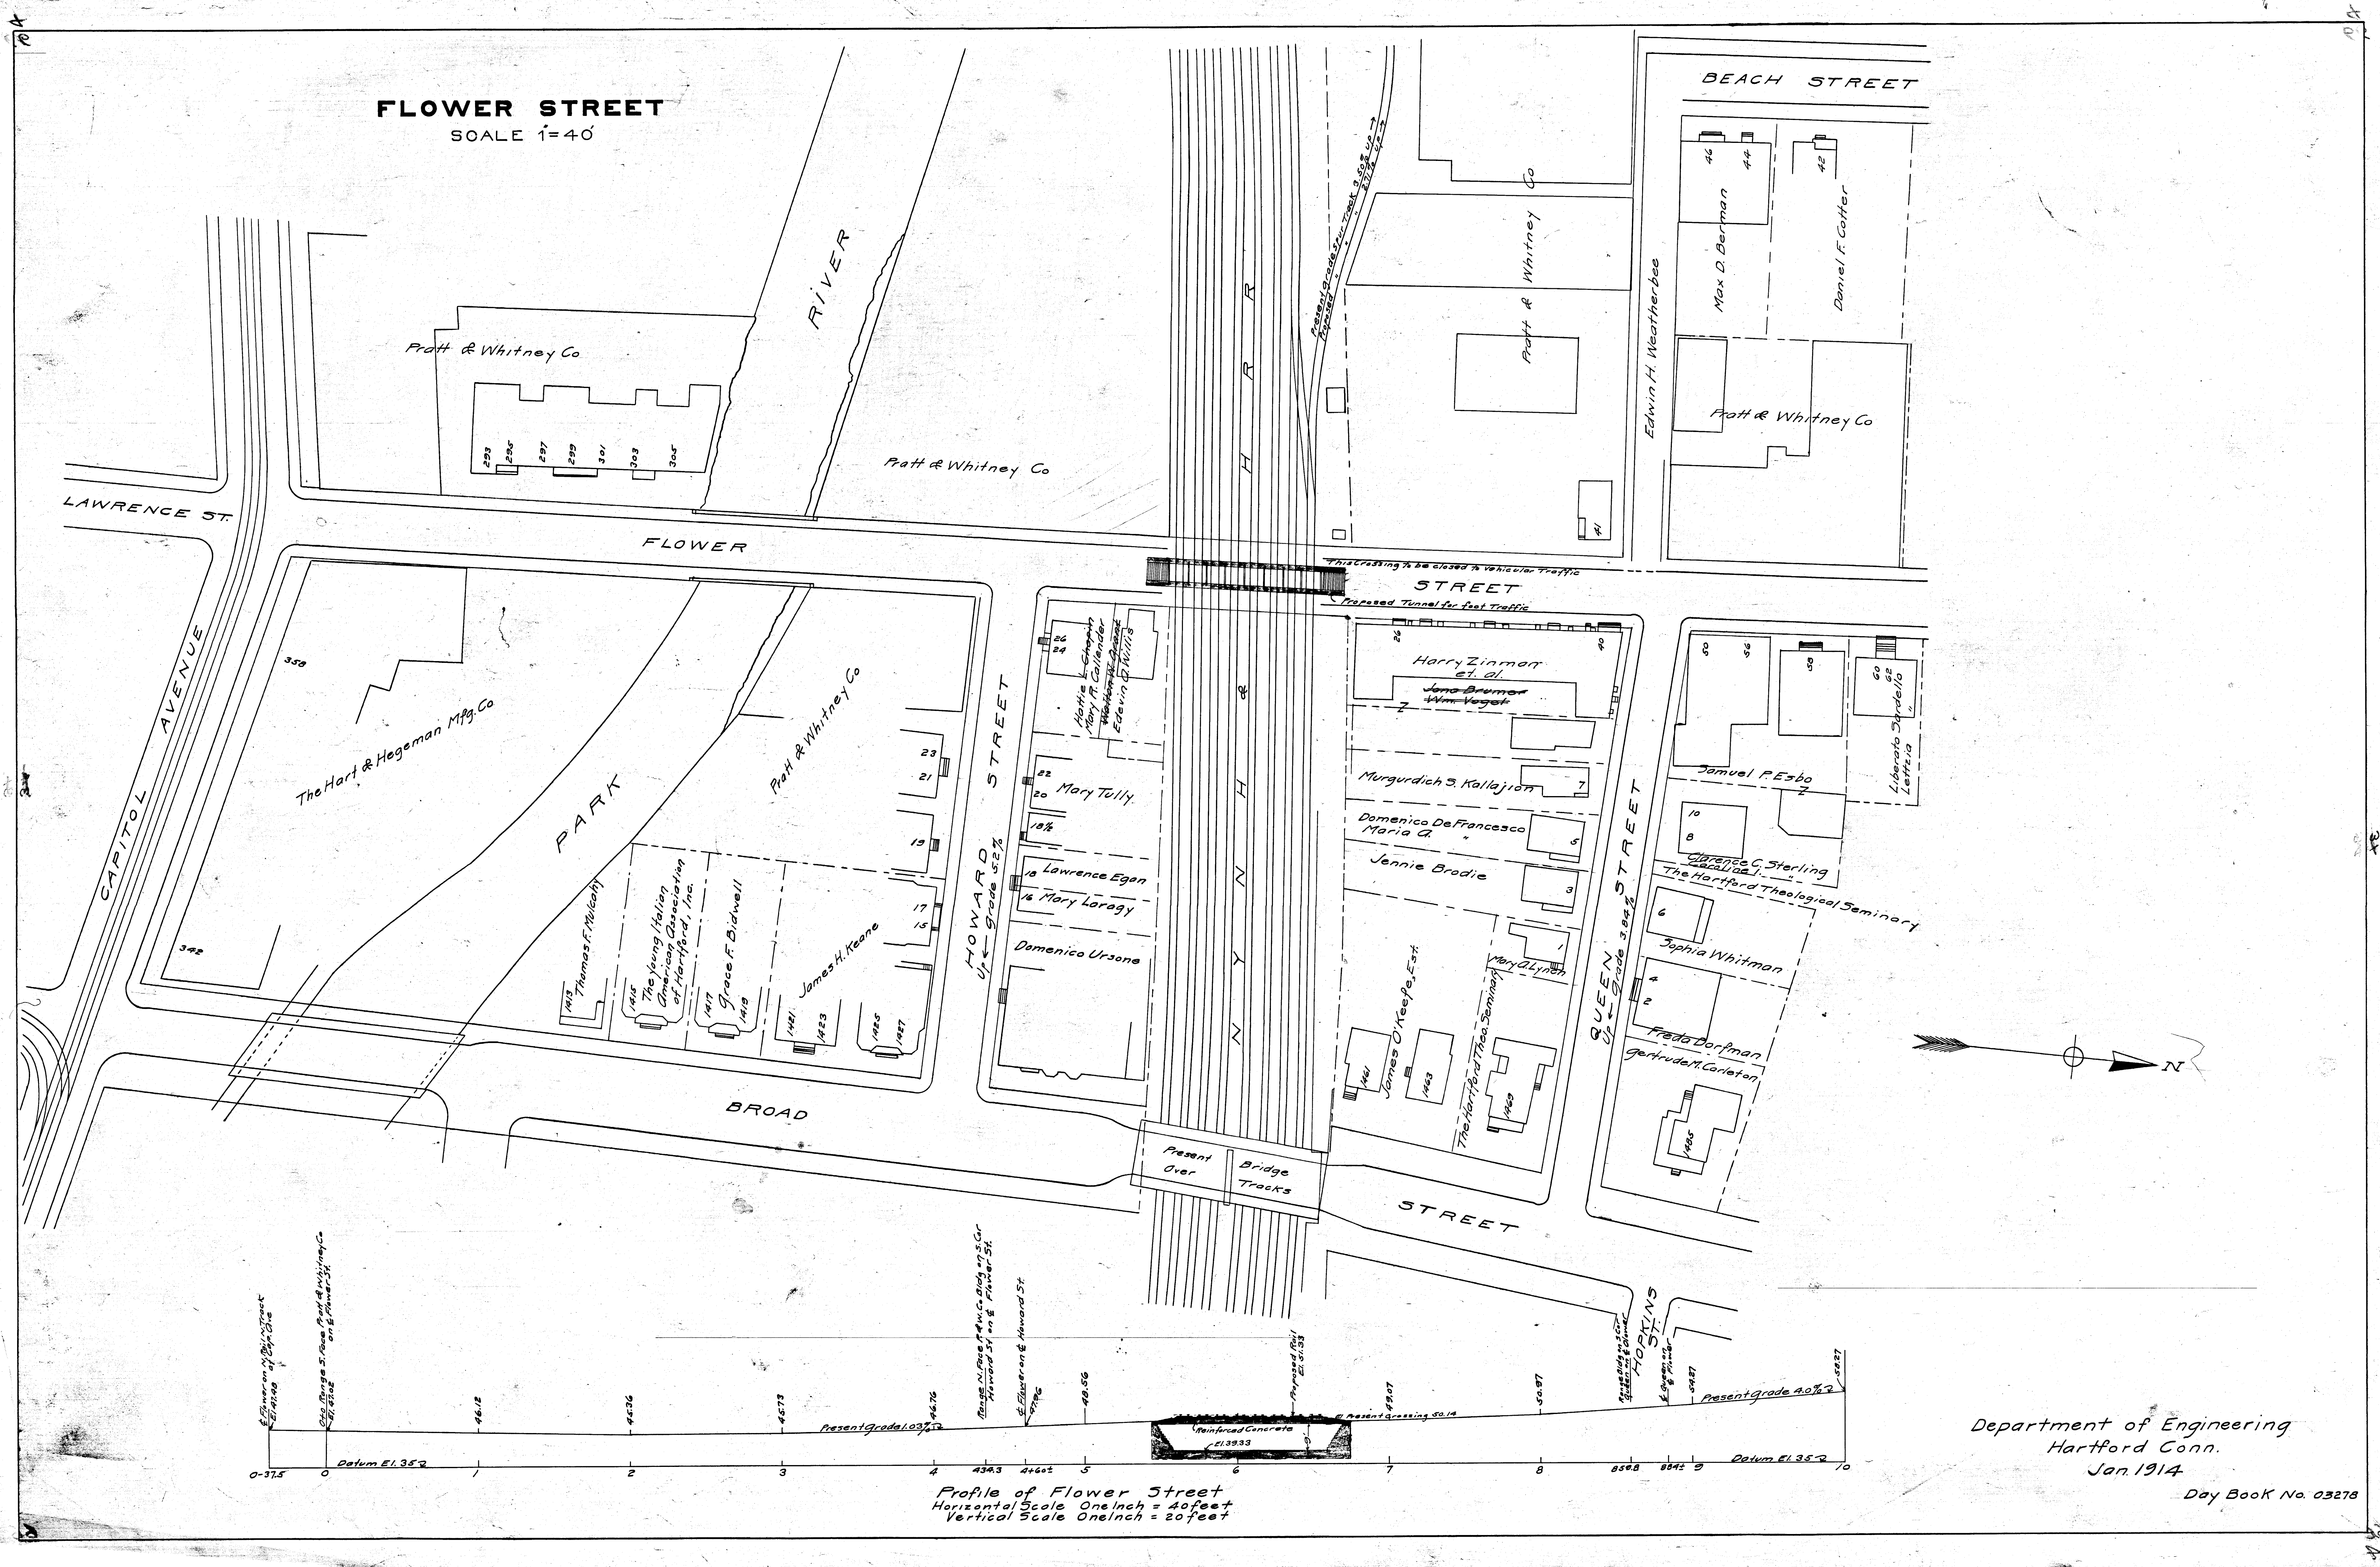

Department of Engineering
Hartford Conn.
Jan. 1914

Day Book No. 03278