


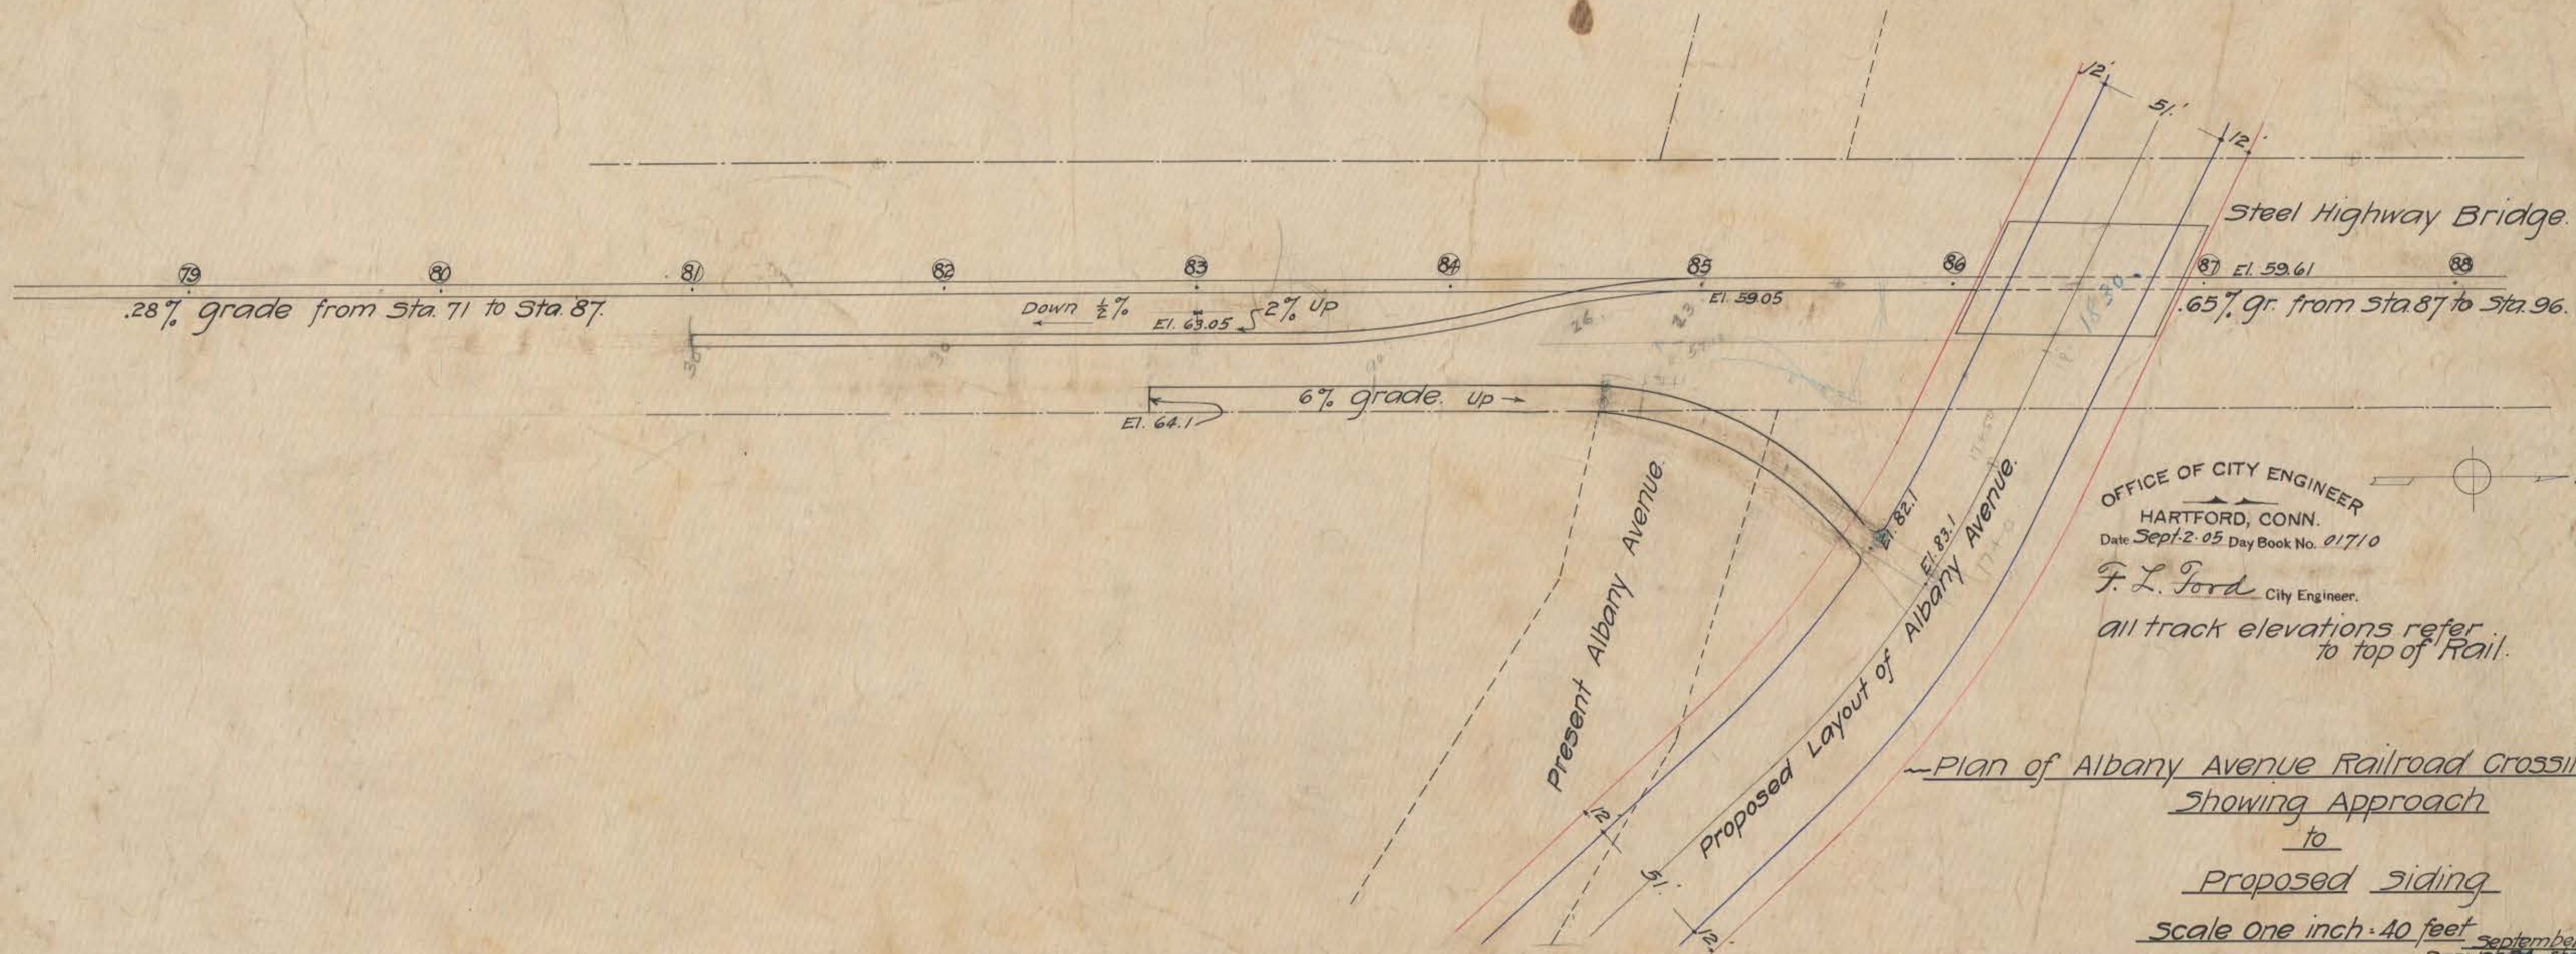

OFFICE OF CITY ENGINEER
HARTFORD, CONN.

Date Sept. 2. 05 Day Book No. 01710

F. L. Ford City Engineer.

all track elevations refer
to top of Rail.

Plan of Albany Avenue Railroad Crossing
Showing Approach
to
Proposed siding

Scale one inch = 40 feet September
Drawer ~~54~~ Sh