

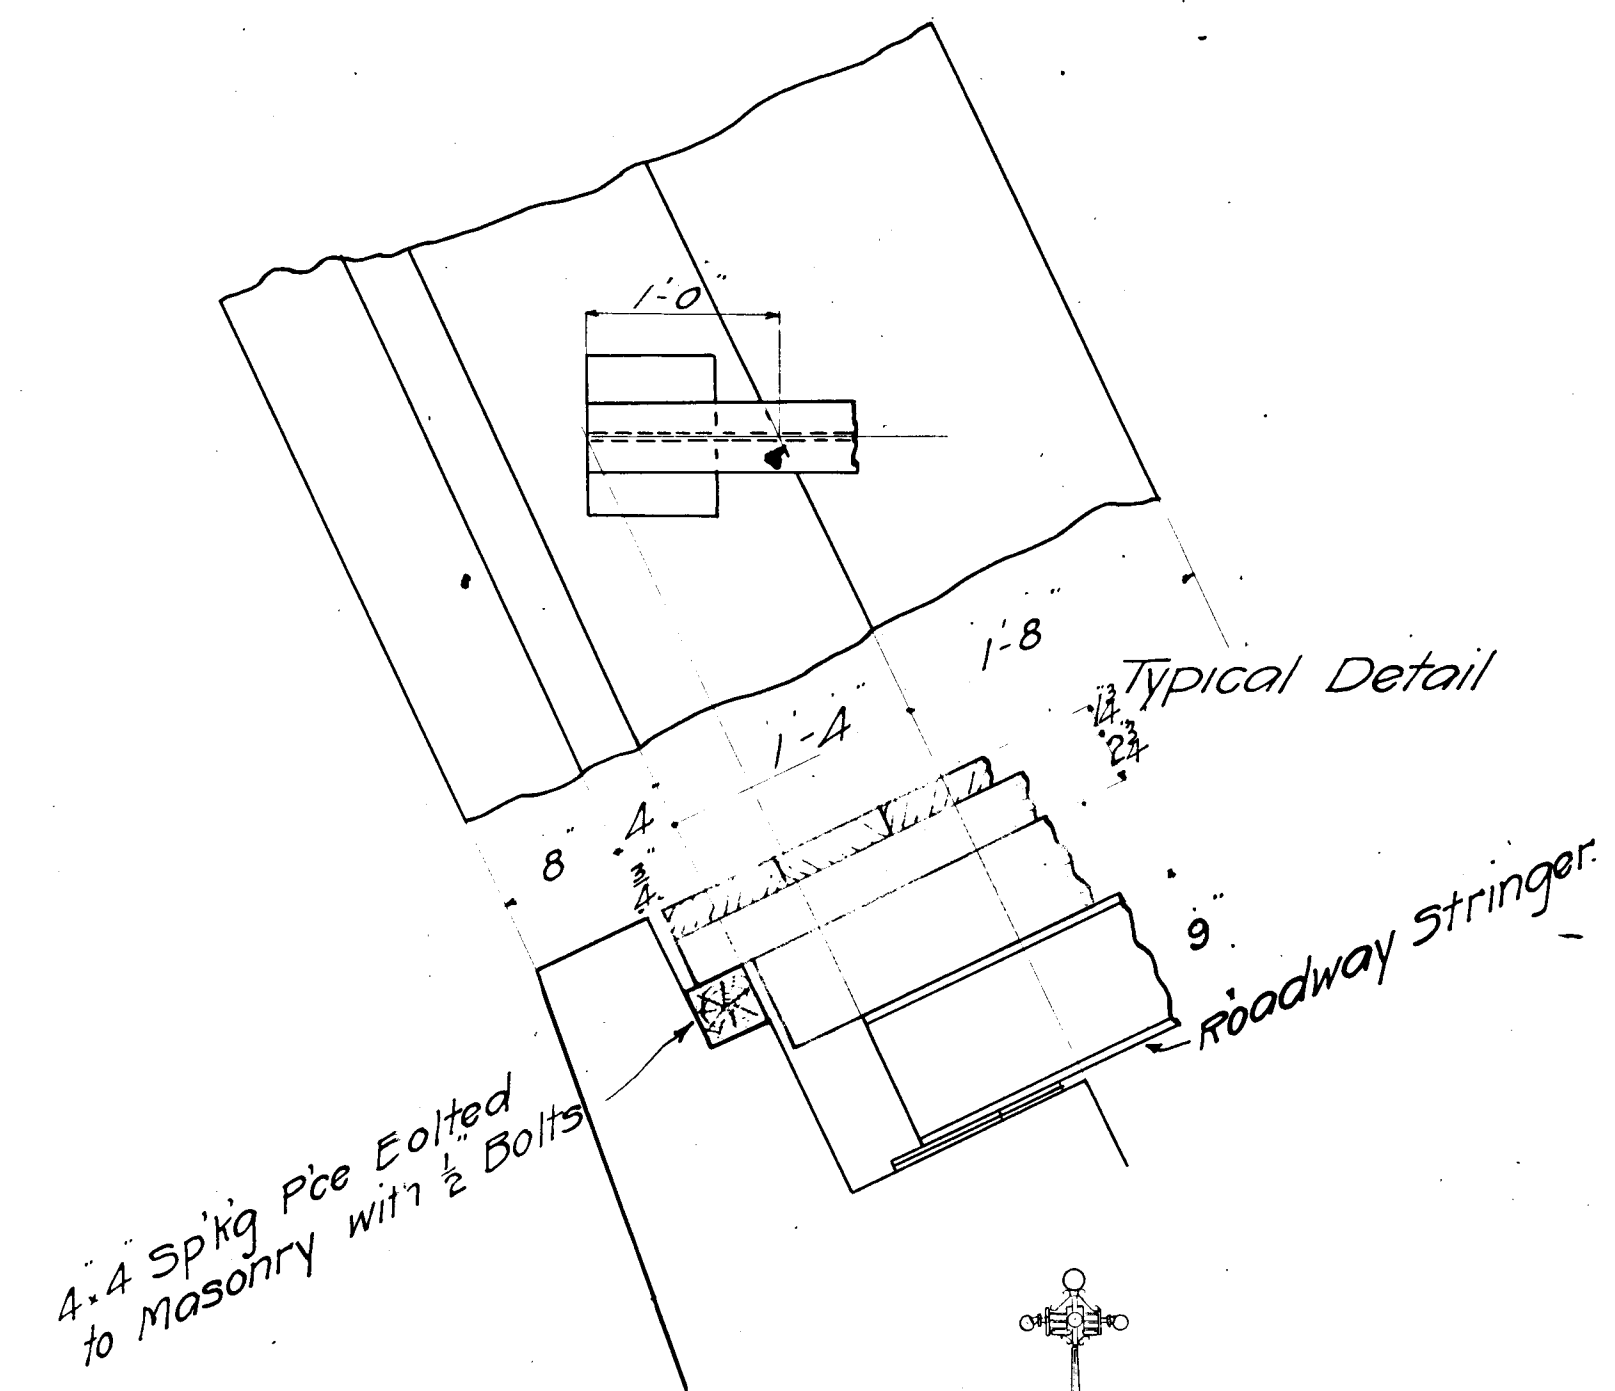
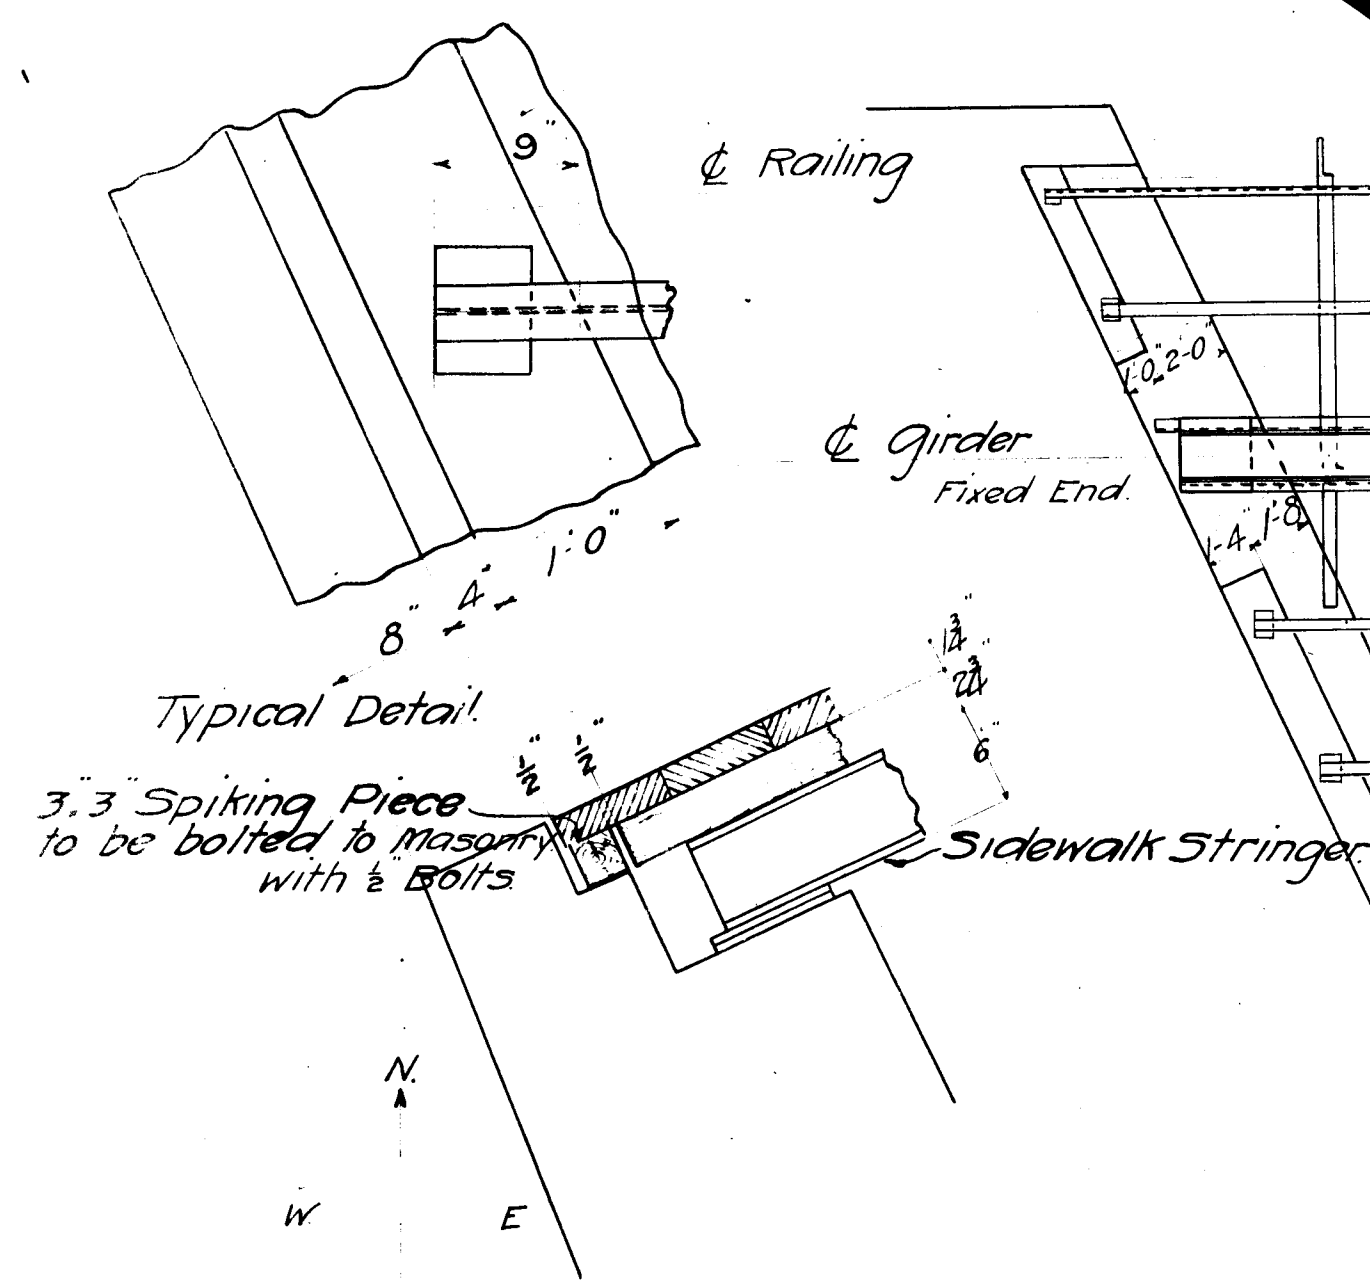


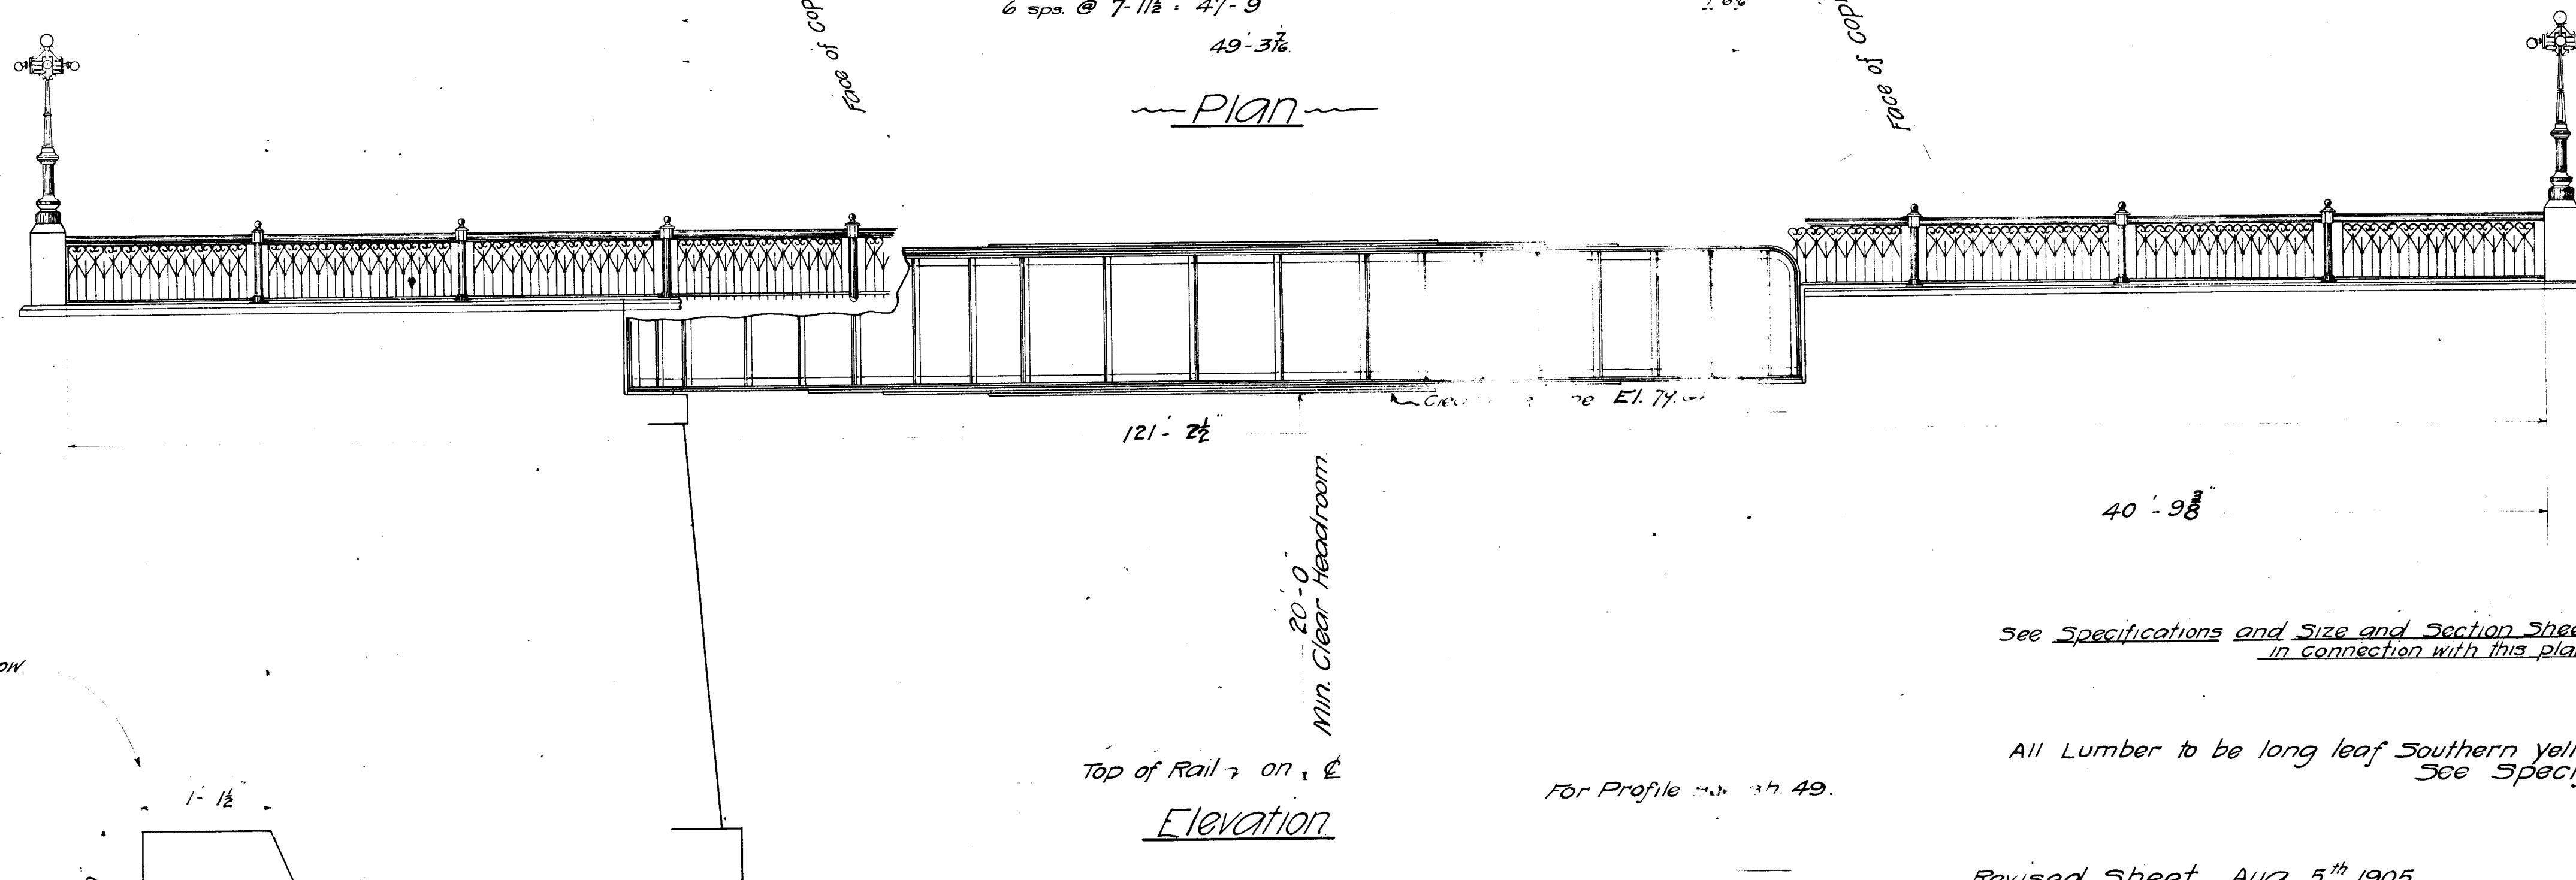

- List of Bearing Plates
4 Plates 21" x 22"
4 Plates 12" x 16" see sketch below
22 Plates 8" x 10"
8 Plates 6" x 8"

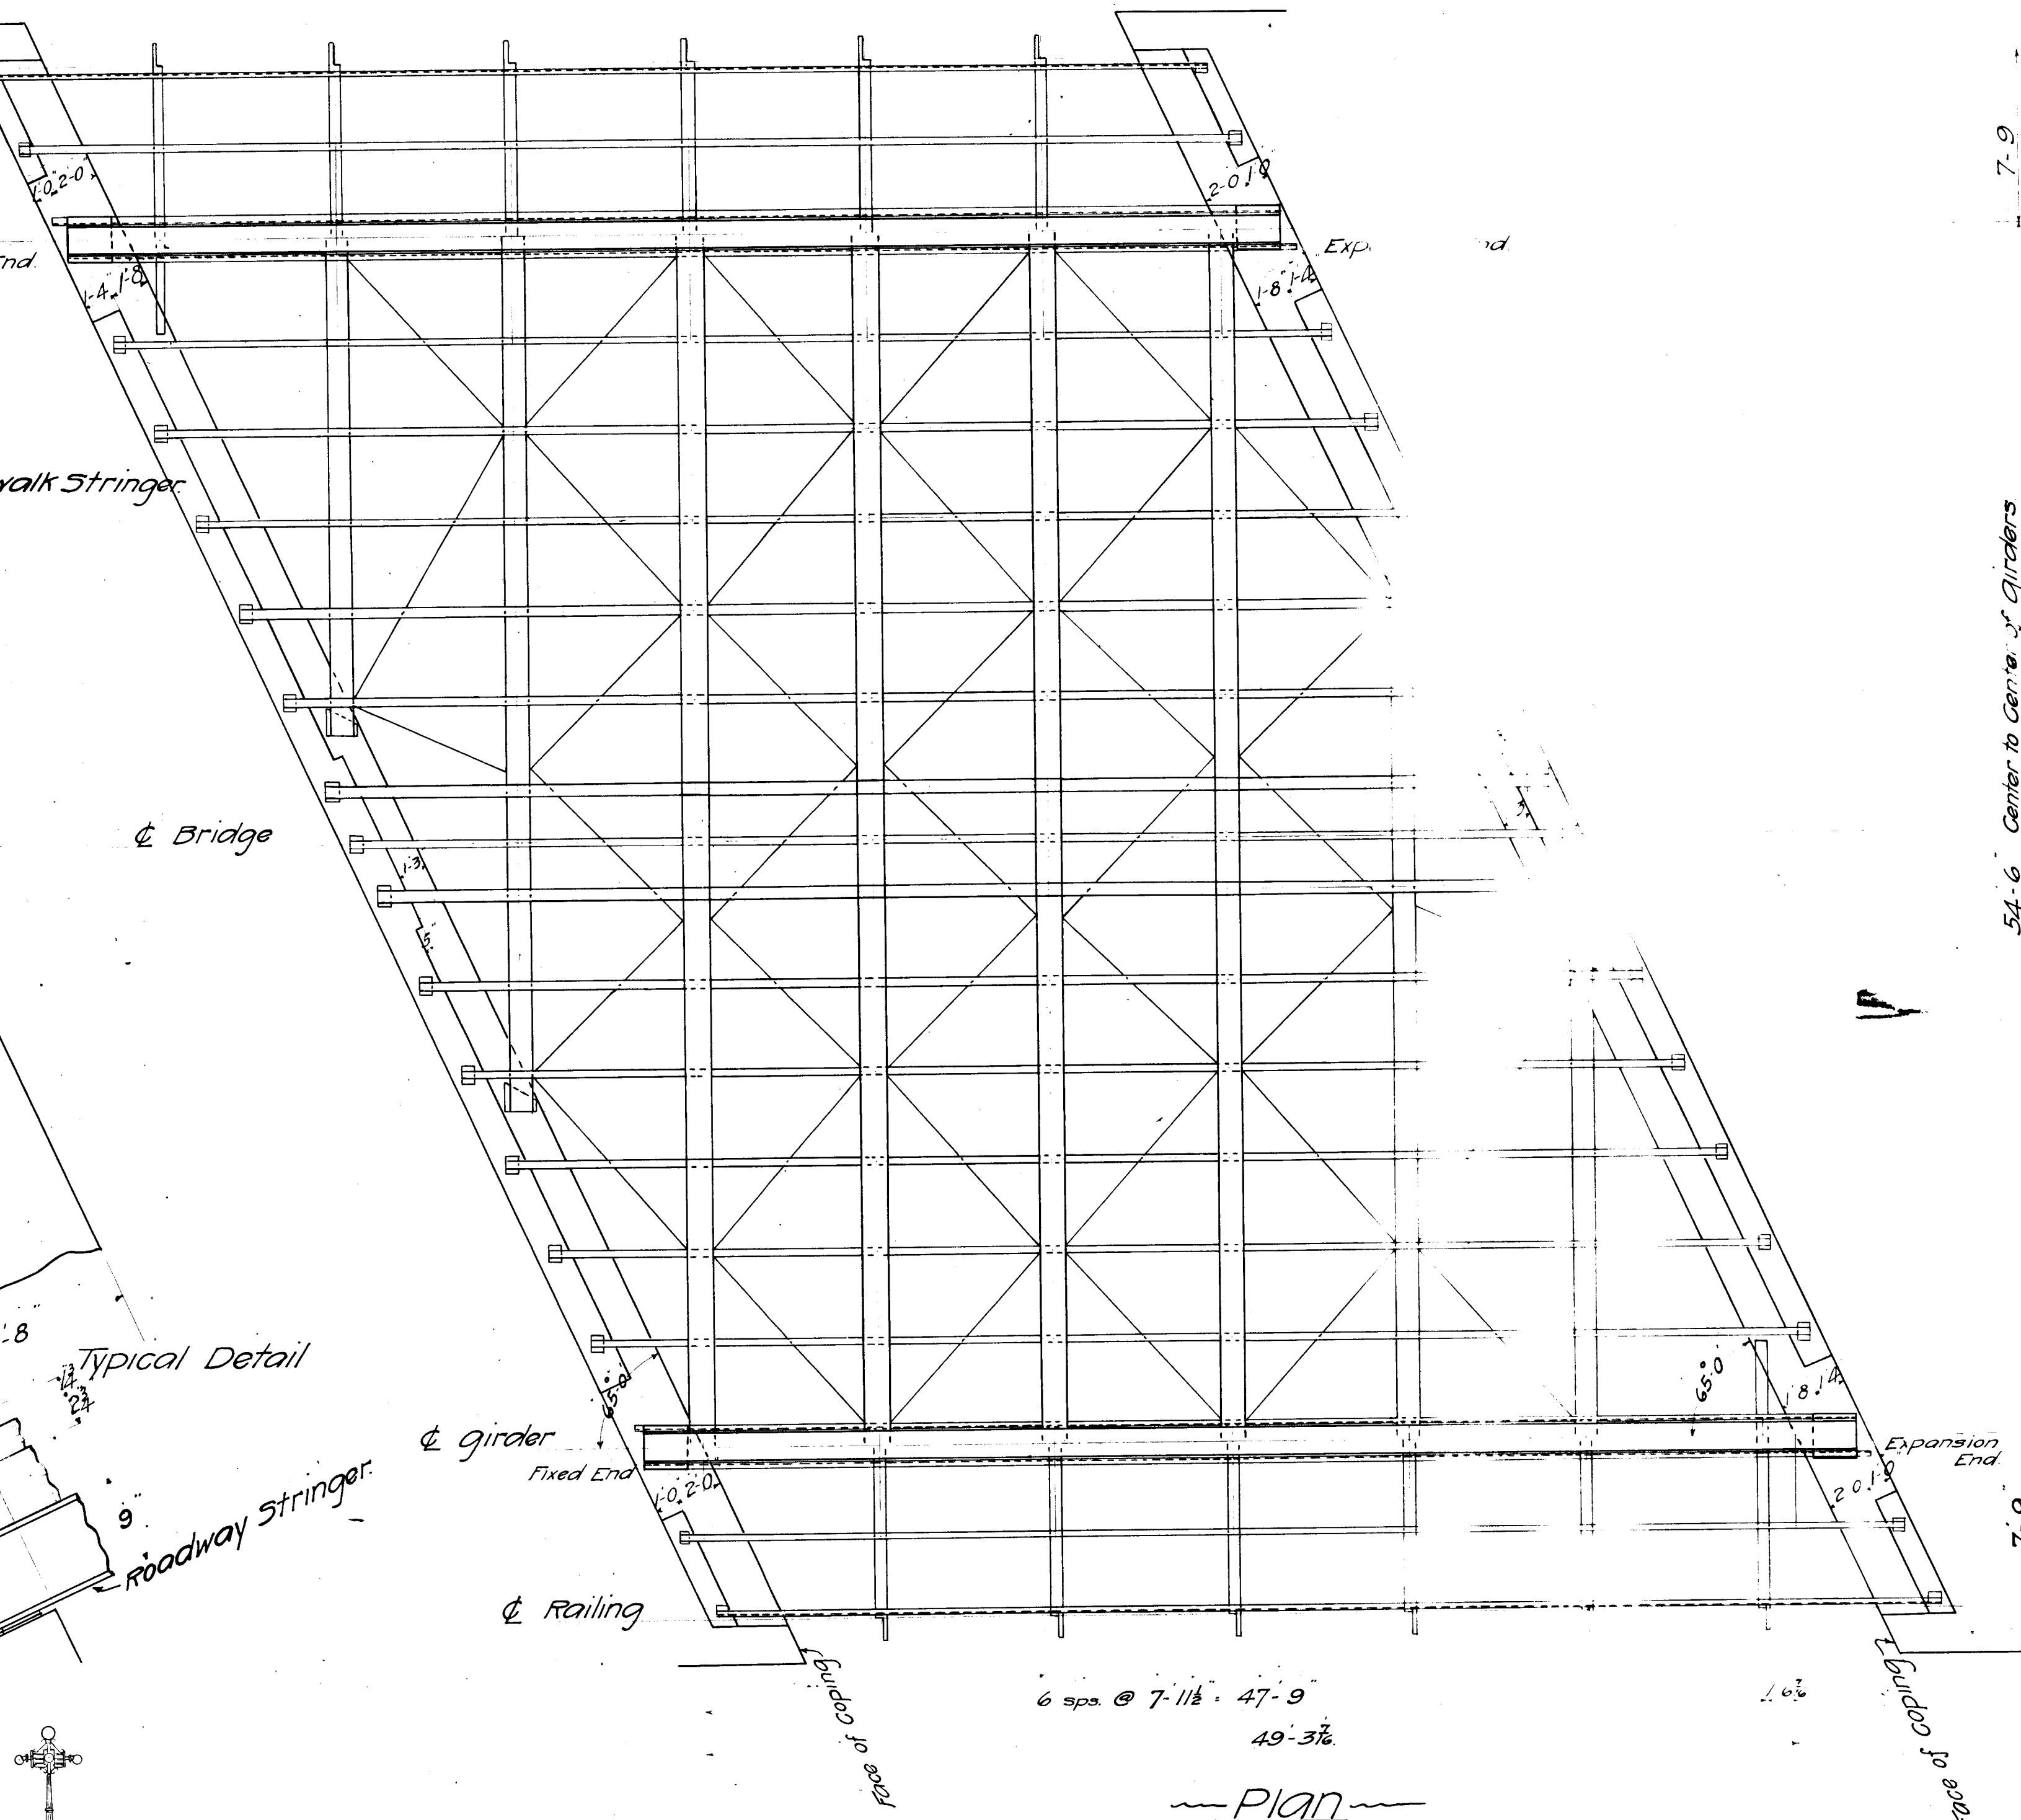


4 Bearing Plates for Masonry Ends of Floor Beams.

See Specifications and Size and Section Sheet
in connection with this plan.

All Lumber to be long leaf Southern yellow Pine
See Specifications.

Revised Sheet Aug 5th 1905
Destroy All Other Prints
Revision Due to Change in Headroom.

Frederick L. Ford, City Engineer, Hartford Conn.

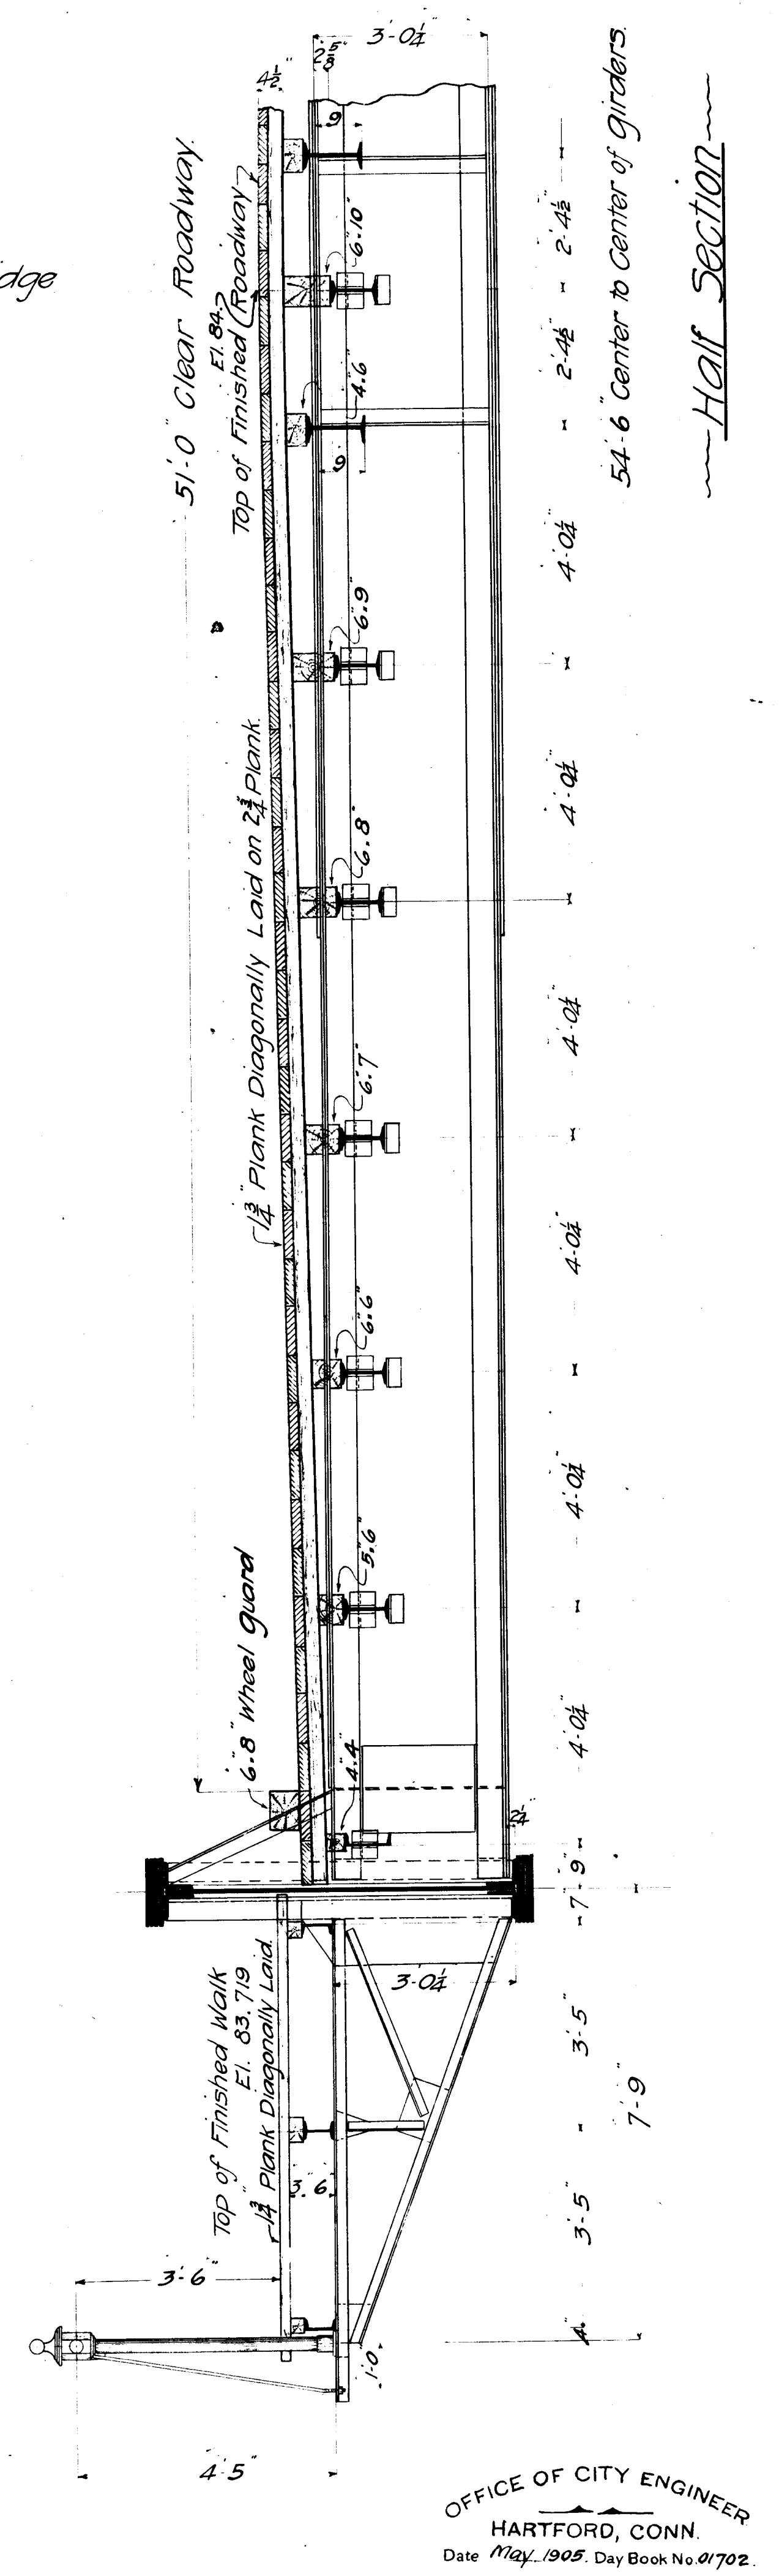

STEEL HIGHWAY BRIDGE
AT ALBANY AVENUE
OVER TRACKS OF
CENTRAL NEW ENGLAND RAILROAD CO.

OFFICE OF CITY ENGINEER
HARTFORD, CONN.
Date May 1905. Day Book No 4702.

Drawer 34
Sh. 45
Made by J. S. 105 1905