


SIDEWALK BRACKET ON ALBANY AVE. R.R. BRIDGE.
LOCATION FOR 10" WATER MAIN.

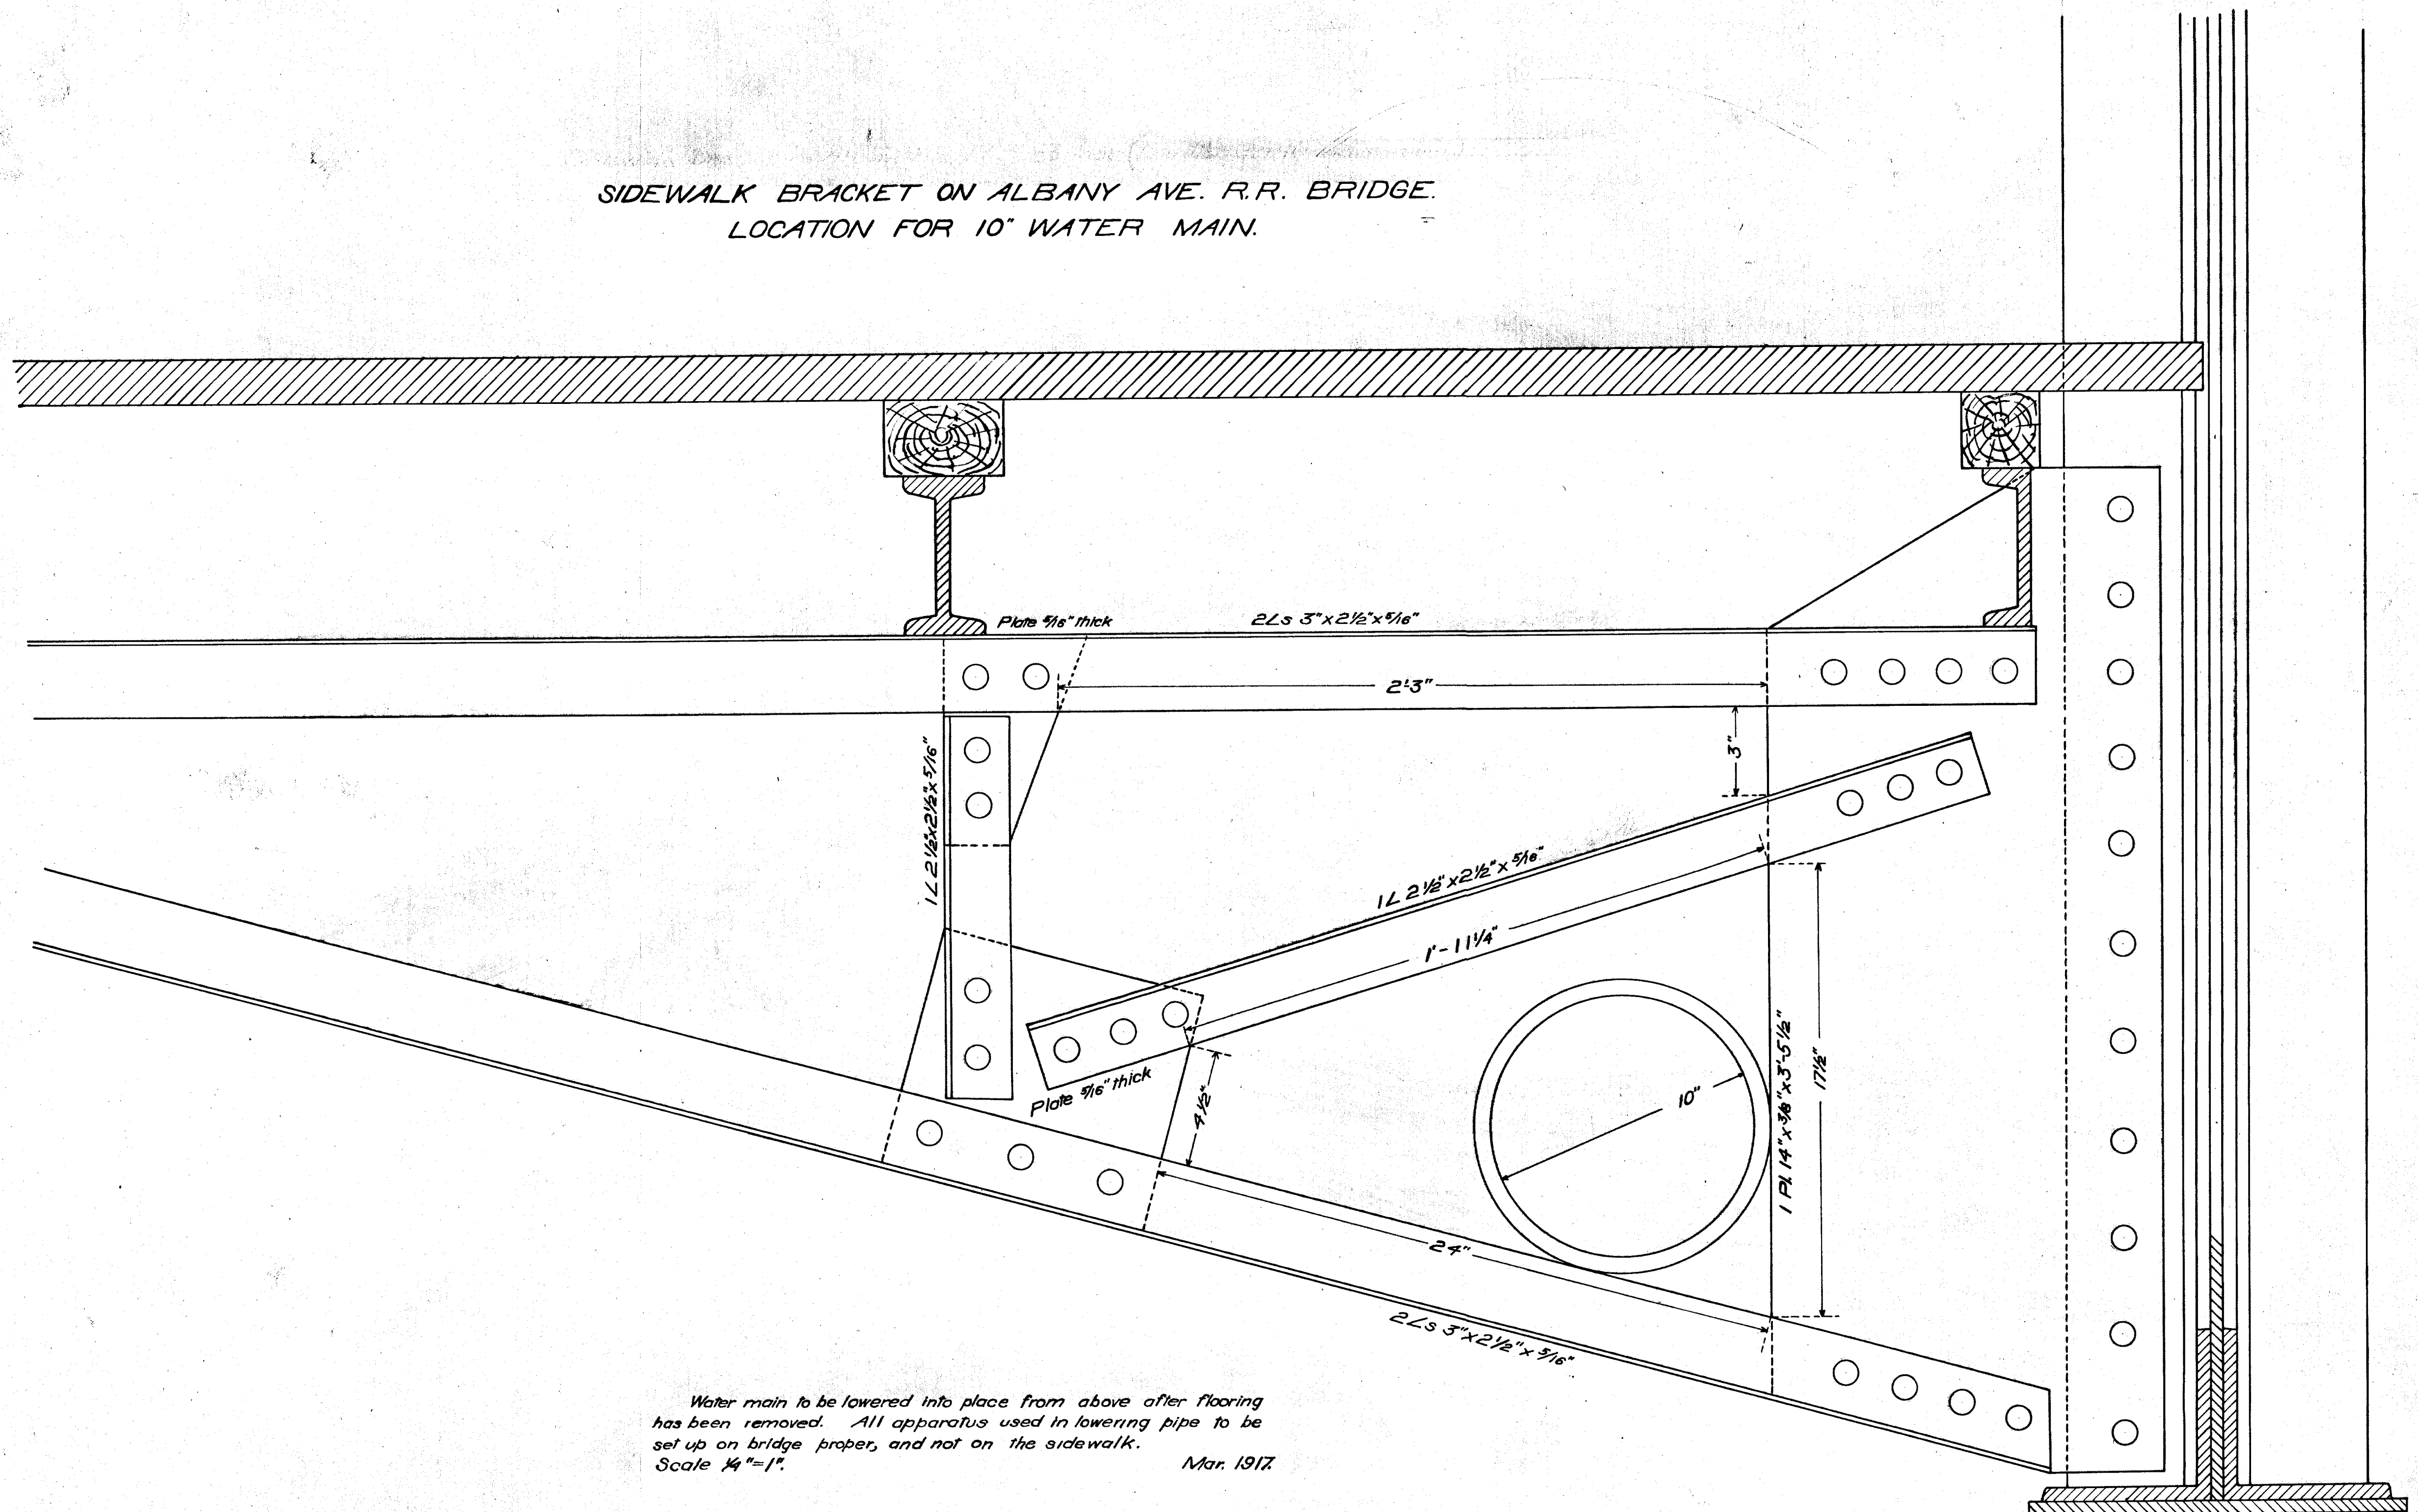

Water main to be lowered into place from above after flooring
has been removed. All apparatus used in lowering pipe to be
set up on bridge proper, and not on the sidewalk.
Scale $\frac{1}{4}$ " = 1".

Mar. 1917.

March 1917

04620

R. N. Clark