


SIDEWALK BRACKET ON ALBANY AVE. R.R. BRIDGE.
LOCATION FOR 10" WATER MAIN.

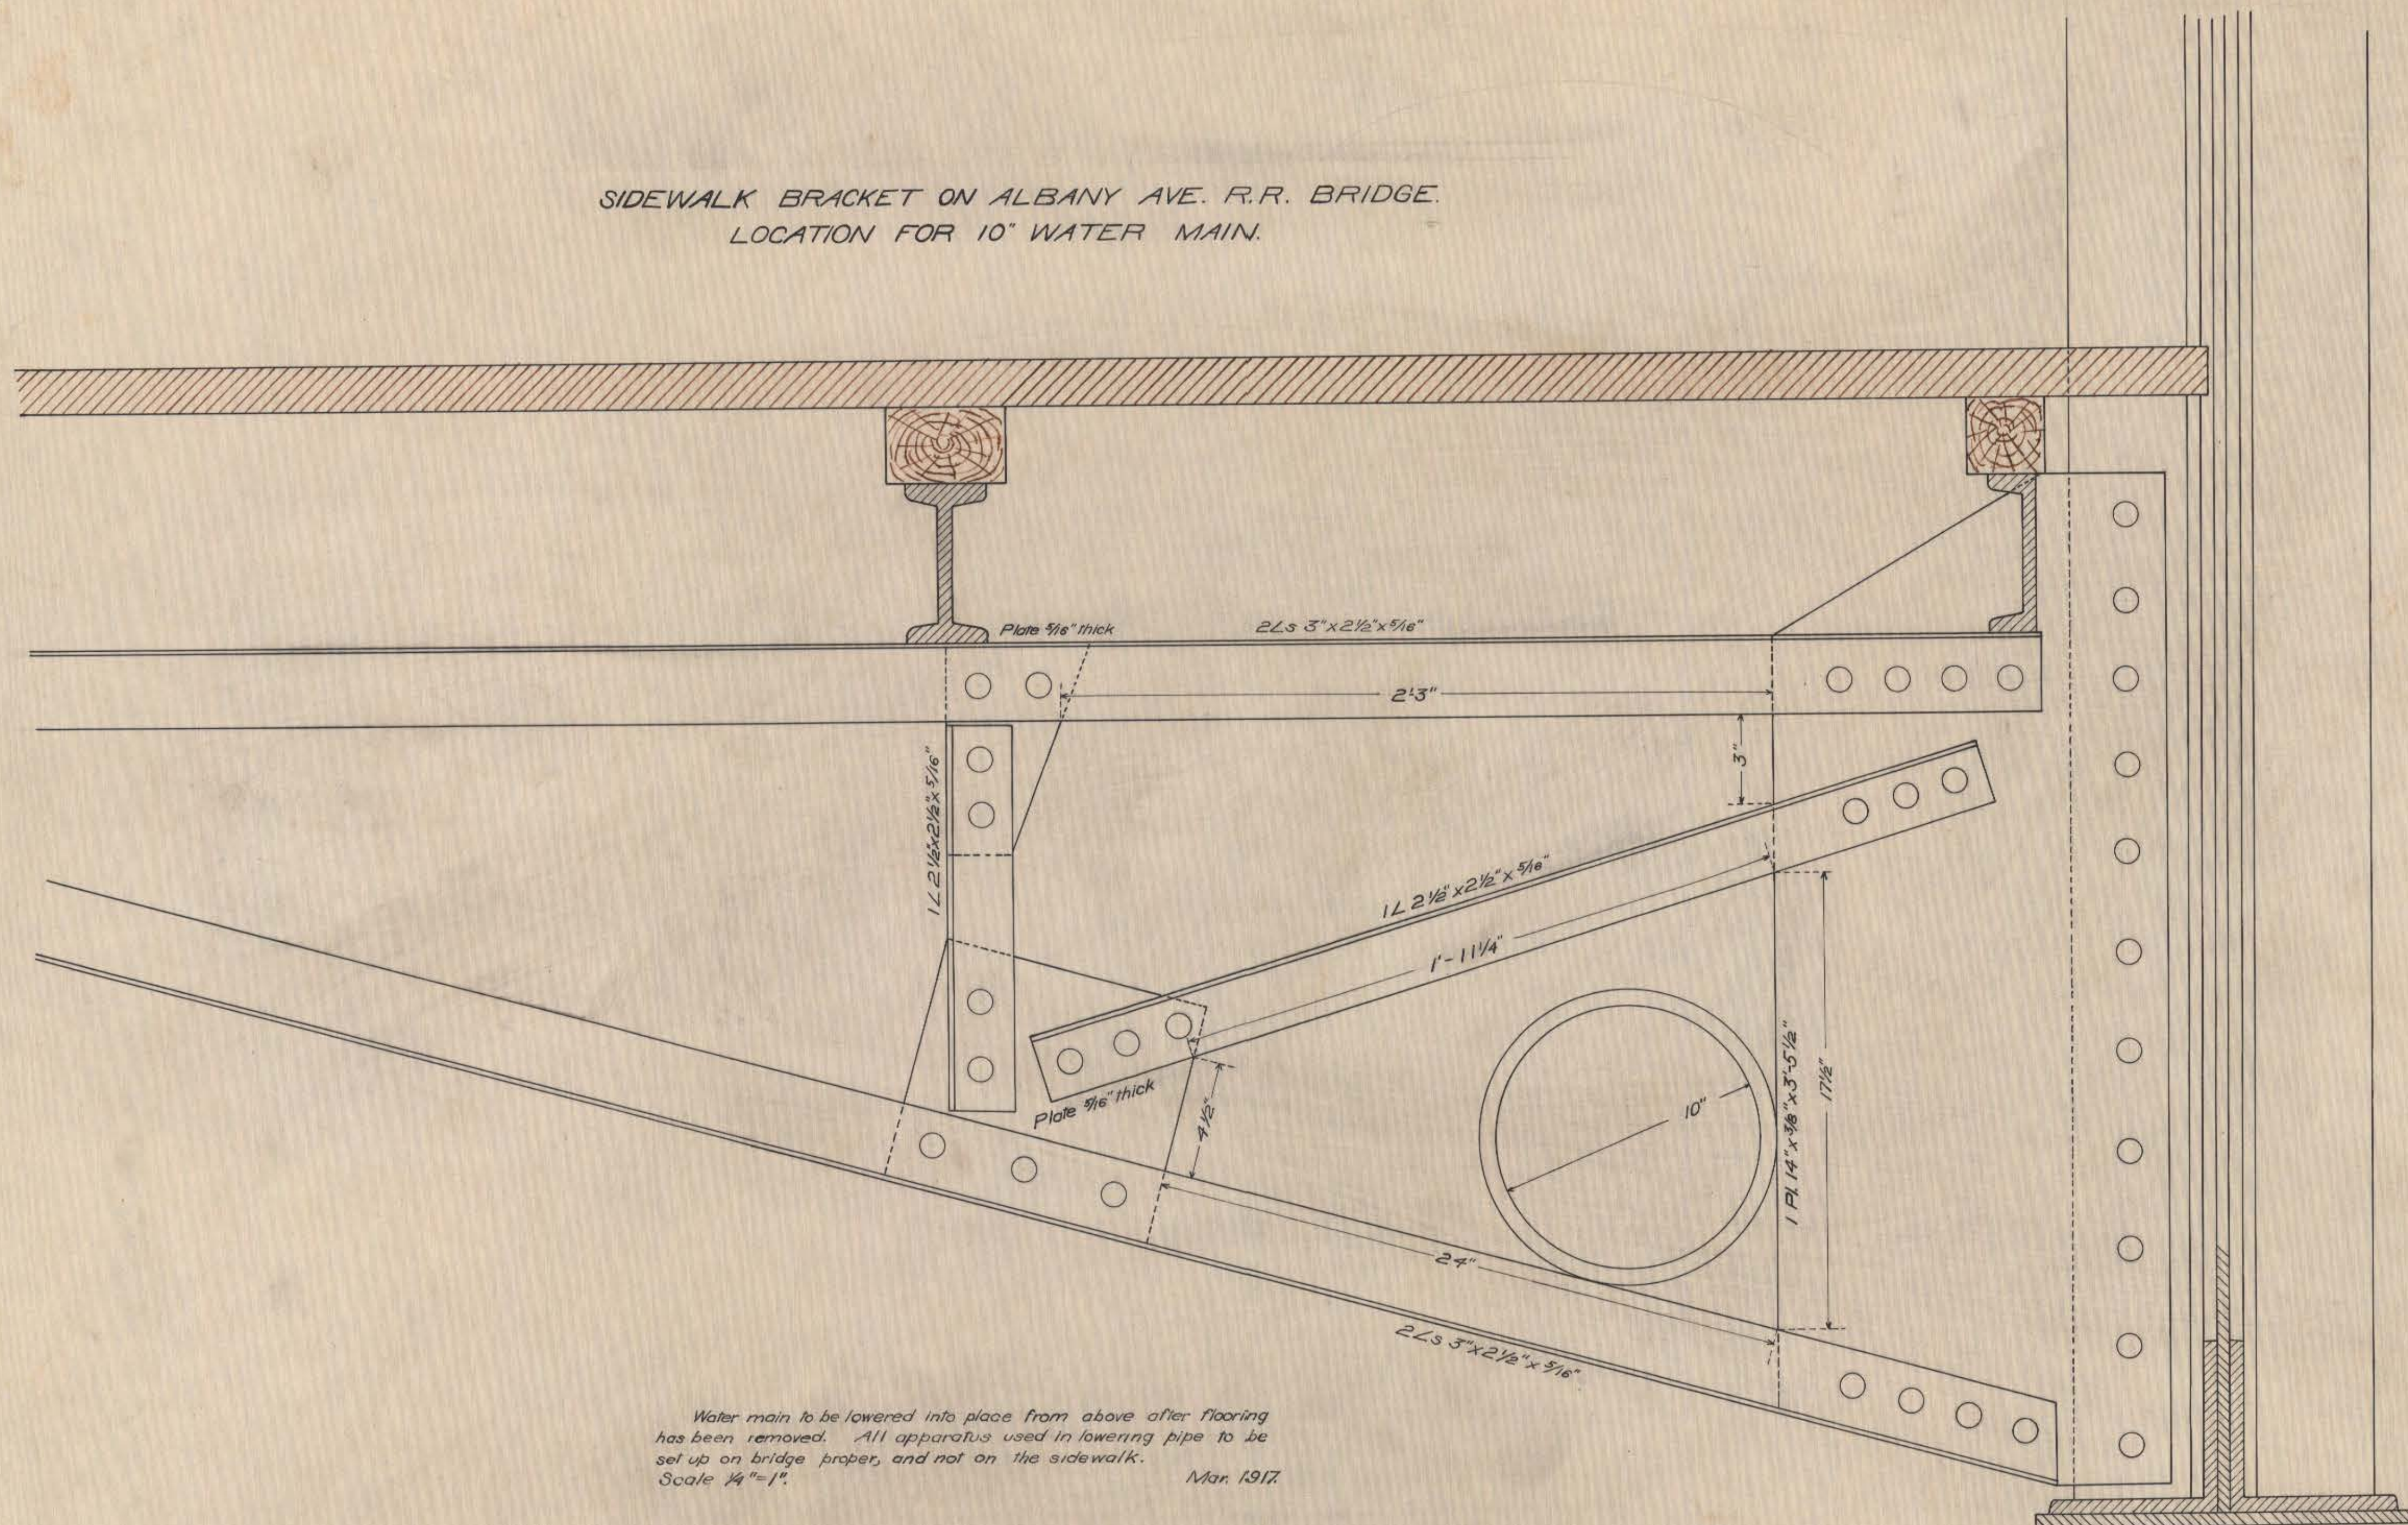

March 1917

04620

R.N.Clark

Mar. 1917.