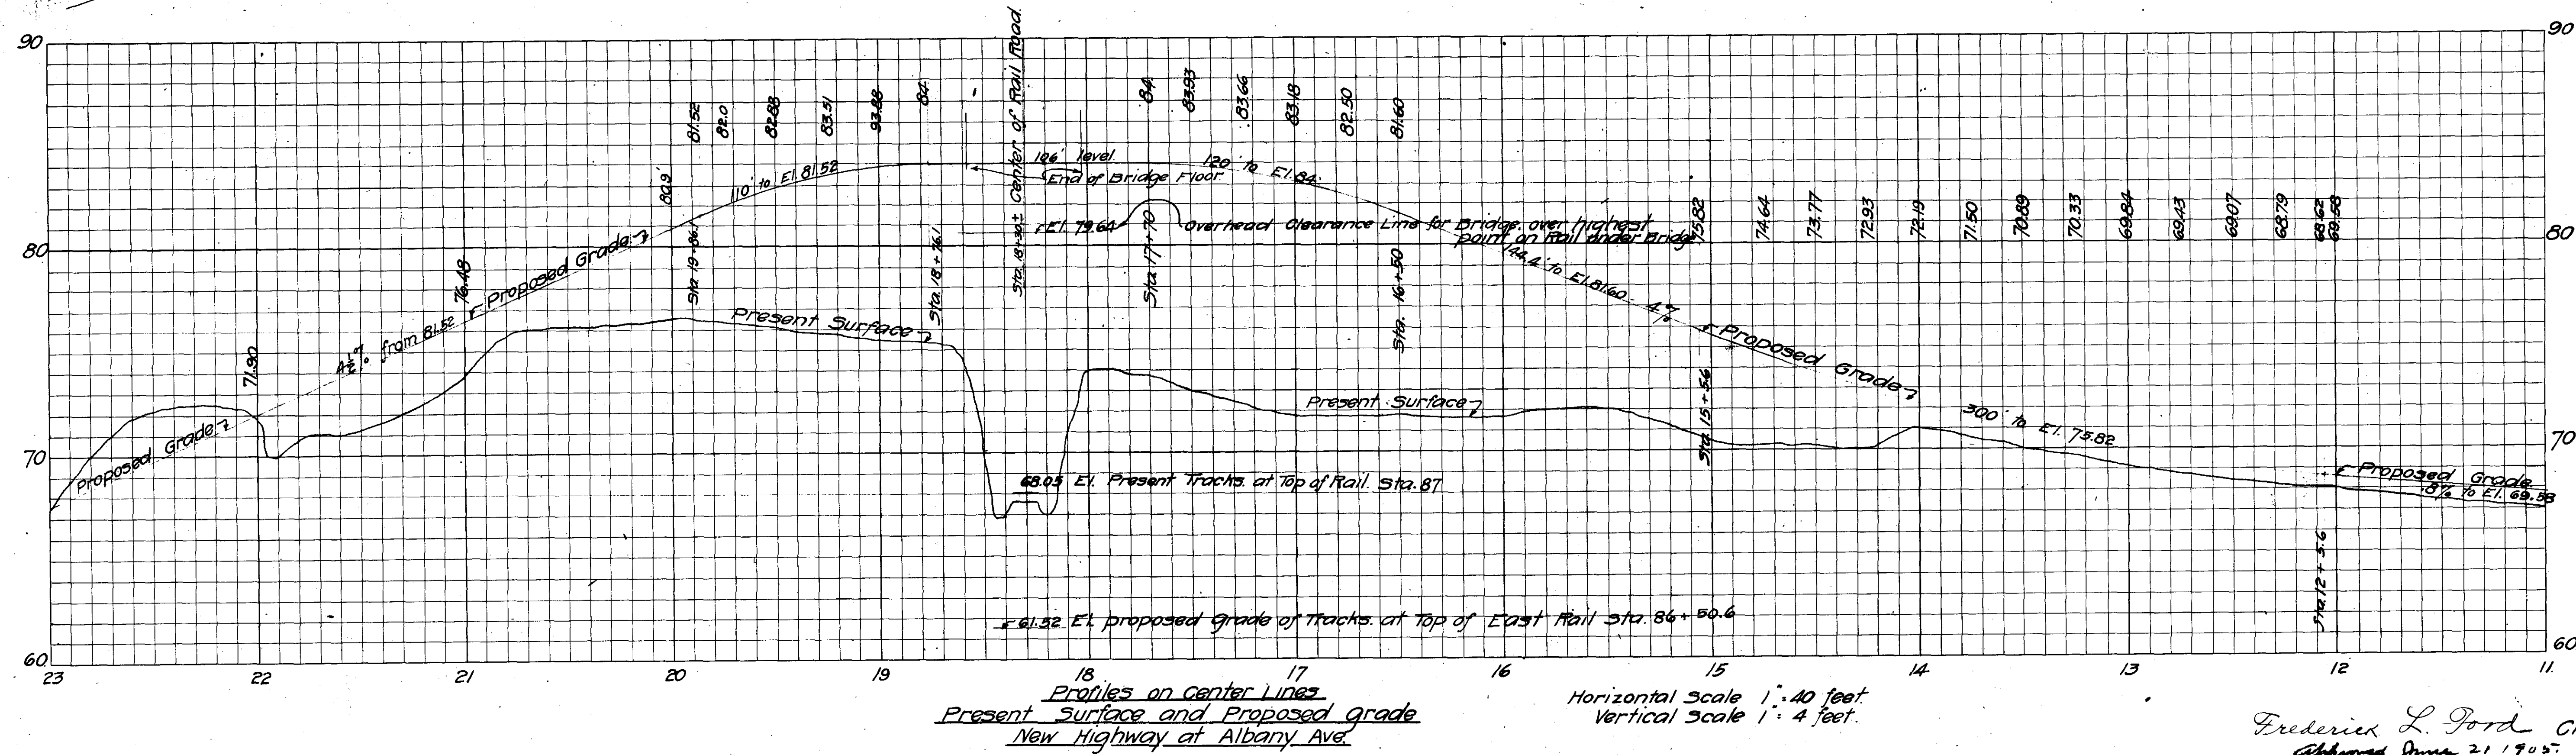
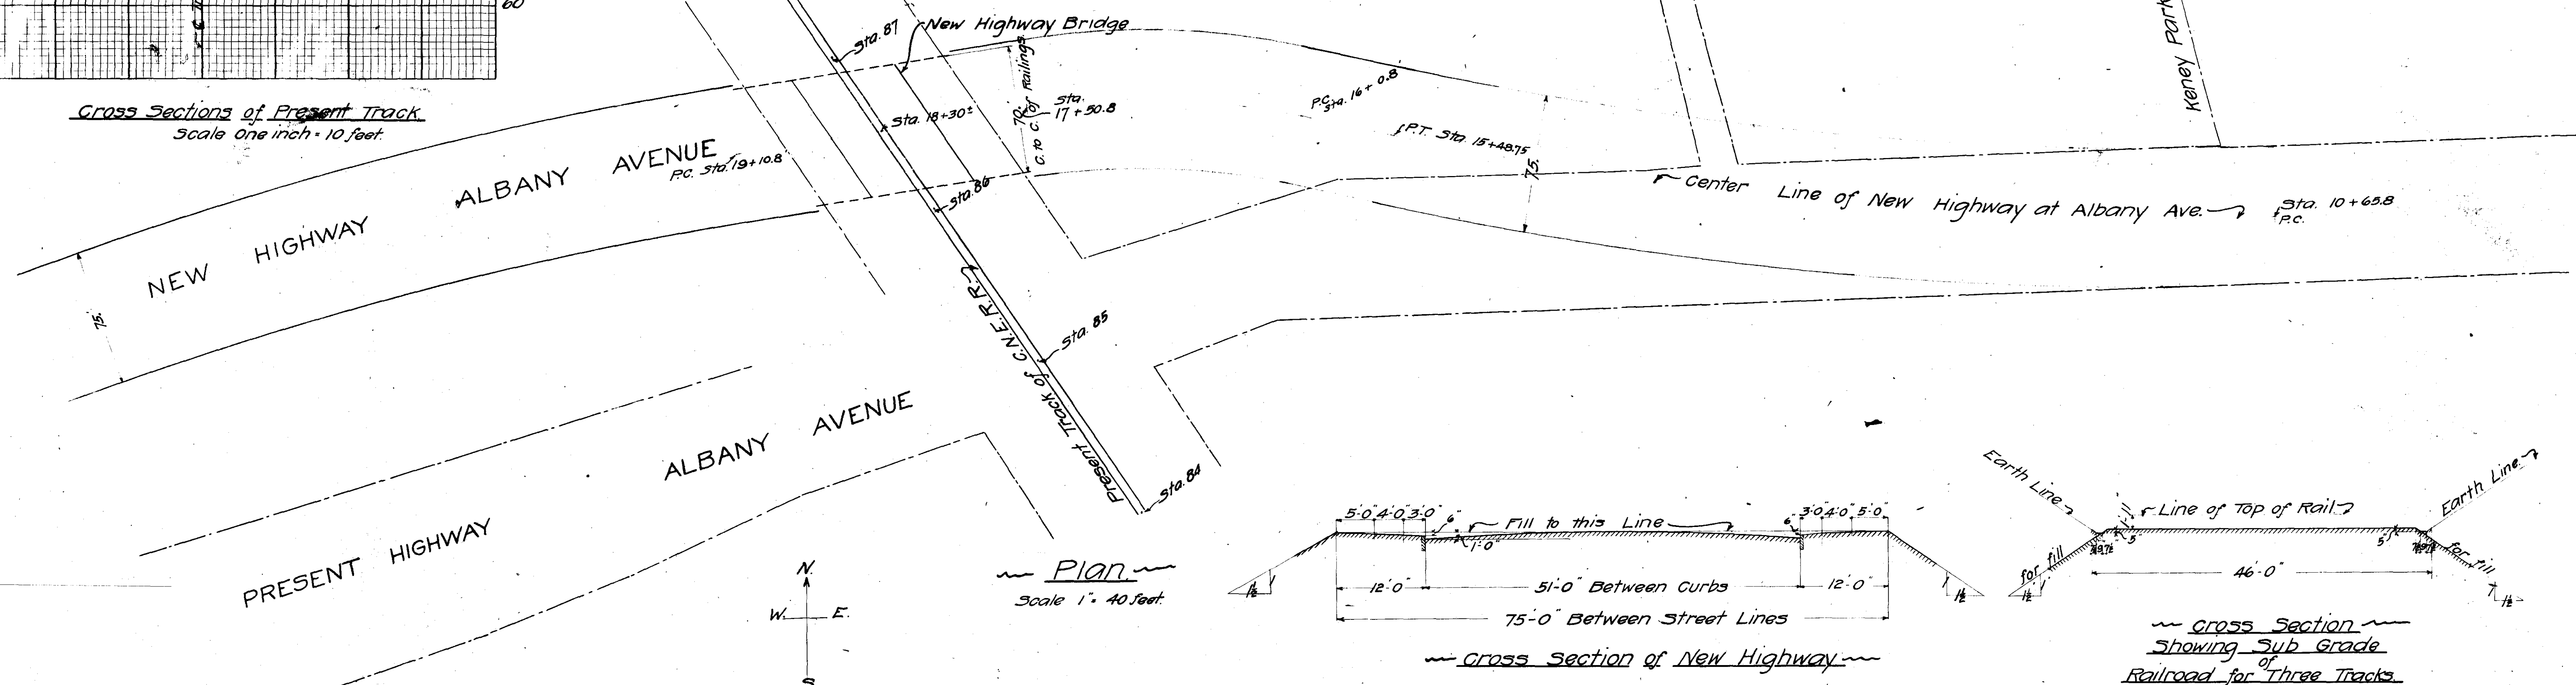
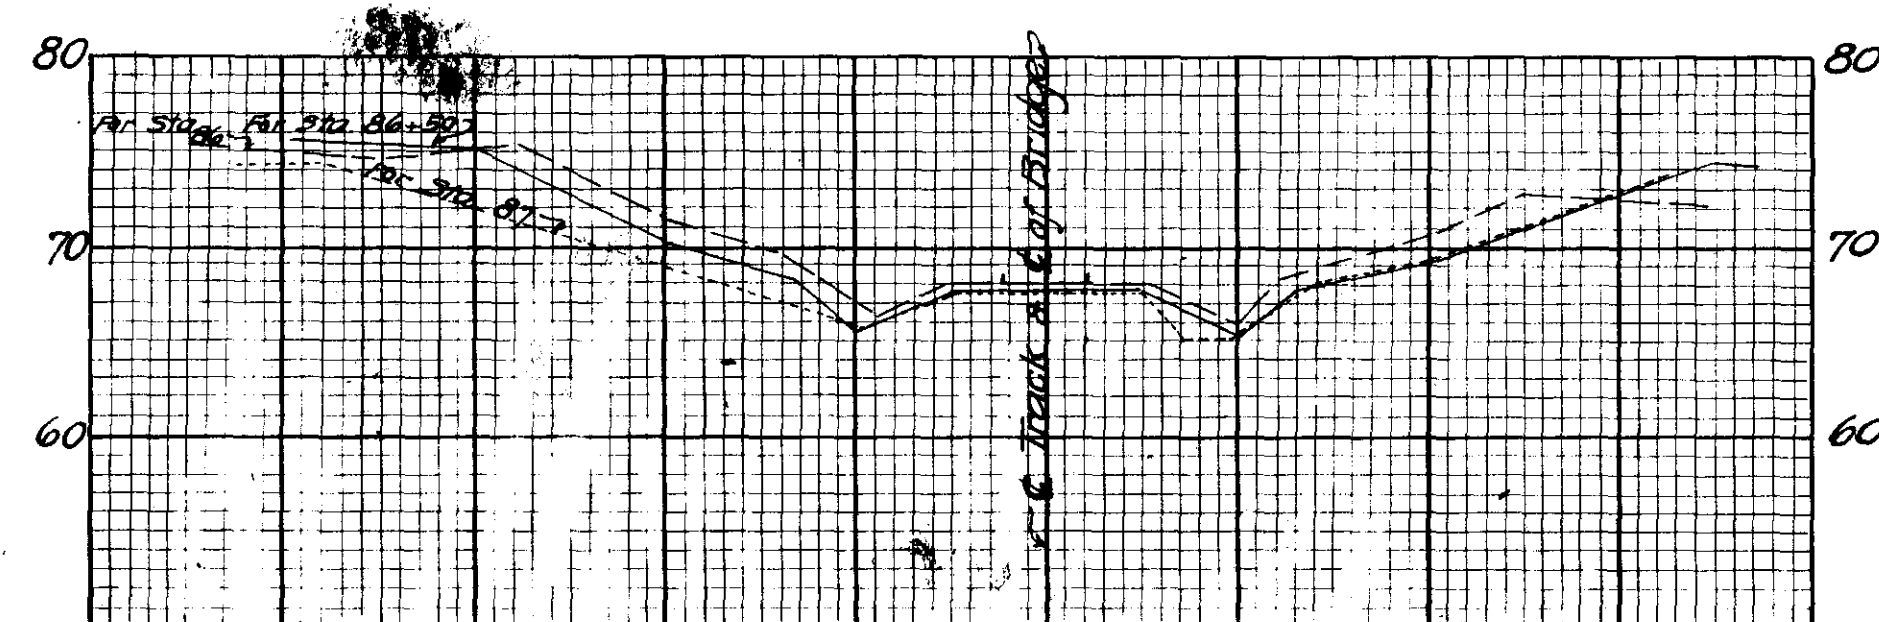


Frederick L. Ford City Engineer.
 Approved June 21 1905.
 W. Schaffner City Eng.
 Chas. E. Ry. Co.

~ ~ ~ Details of Albany Ave Improvement ~ ~ ~
in Vicinity of
 ~ ~ ~ Central New England Railroad ~ ~ ~