


54
#4
C

54
#4
C

PROFILE ON LINE 'A-B'

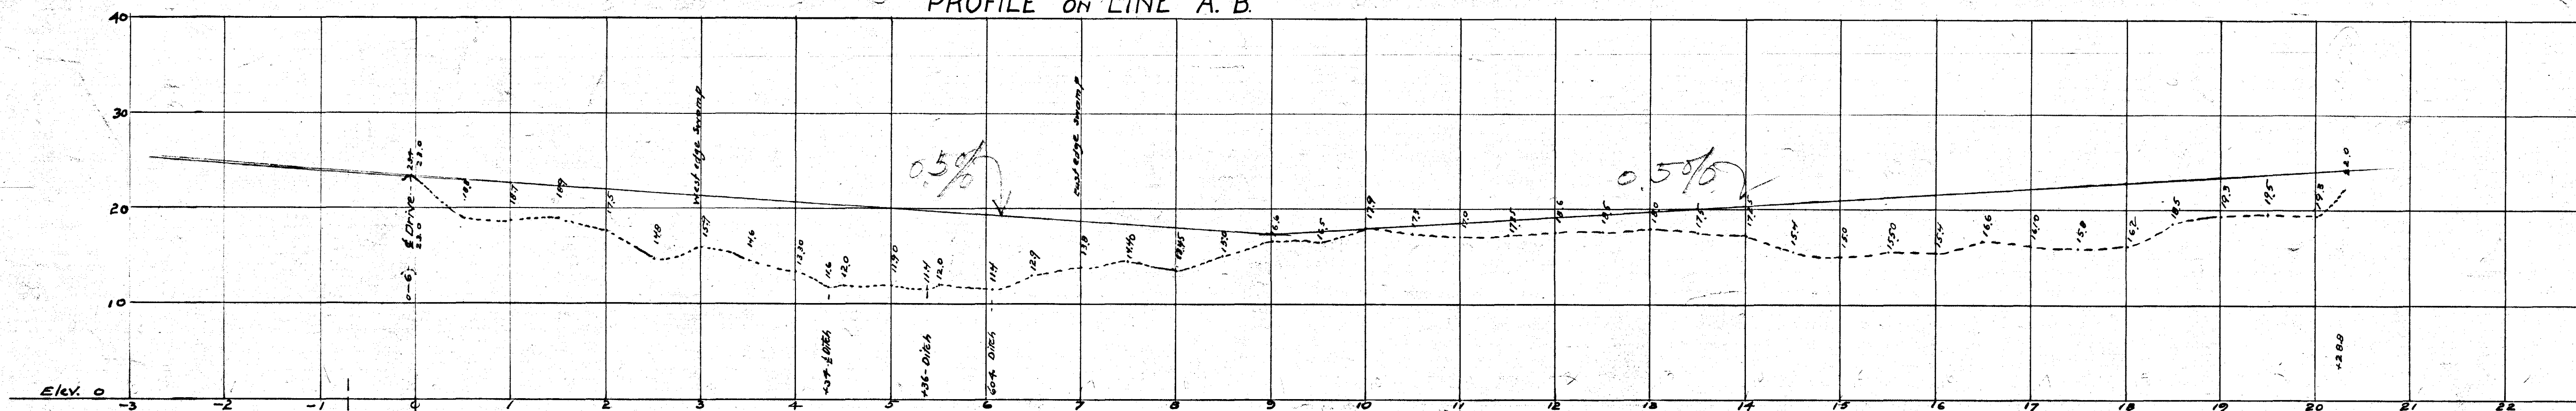

WETHERSFIELD AVE

WARWARM AVE

CURCOMB ST.

Hudson River

OFFICE OF CITY ENGINEER
HARTFORD, CONN.
Notes 299-1475
DATE July - 1908
F.L. Ford, City Engineer