

See Sheet 67


20

2.32 AC. ±

P

STATE OF CONN

See Sheet 72

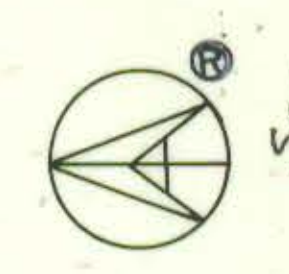

PREPARED UNDER THE DIRECTION OF THE
DEPARTMENT OF ASSESSMENT

CITY OF HARTFORD

BY
AVIS AIRMAP, INC
BROOKLINE MASS
SCALE 1" = 50'
1971

CITY OF HARTFORD
Department of Engineering

97' ±

Property lines and building outlines by the City of Hartford Engineering Department
Block, lot and zone numbers by Avis Airmap
Area calculations by Avis Airmap

AVENUE

CAPITOL

ARBOR

City of Hartford
(Park)

ORANGE

HAZEL

SISSON

Penn

Central

Company

STREET

BARTHOLOMEW AVE

PARK

FRANCIS AVE





STREET

STREET

STREET

CERRY

AVENUE

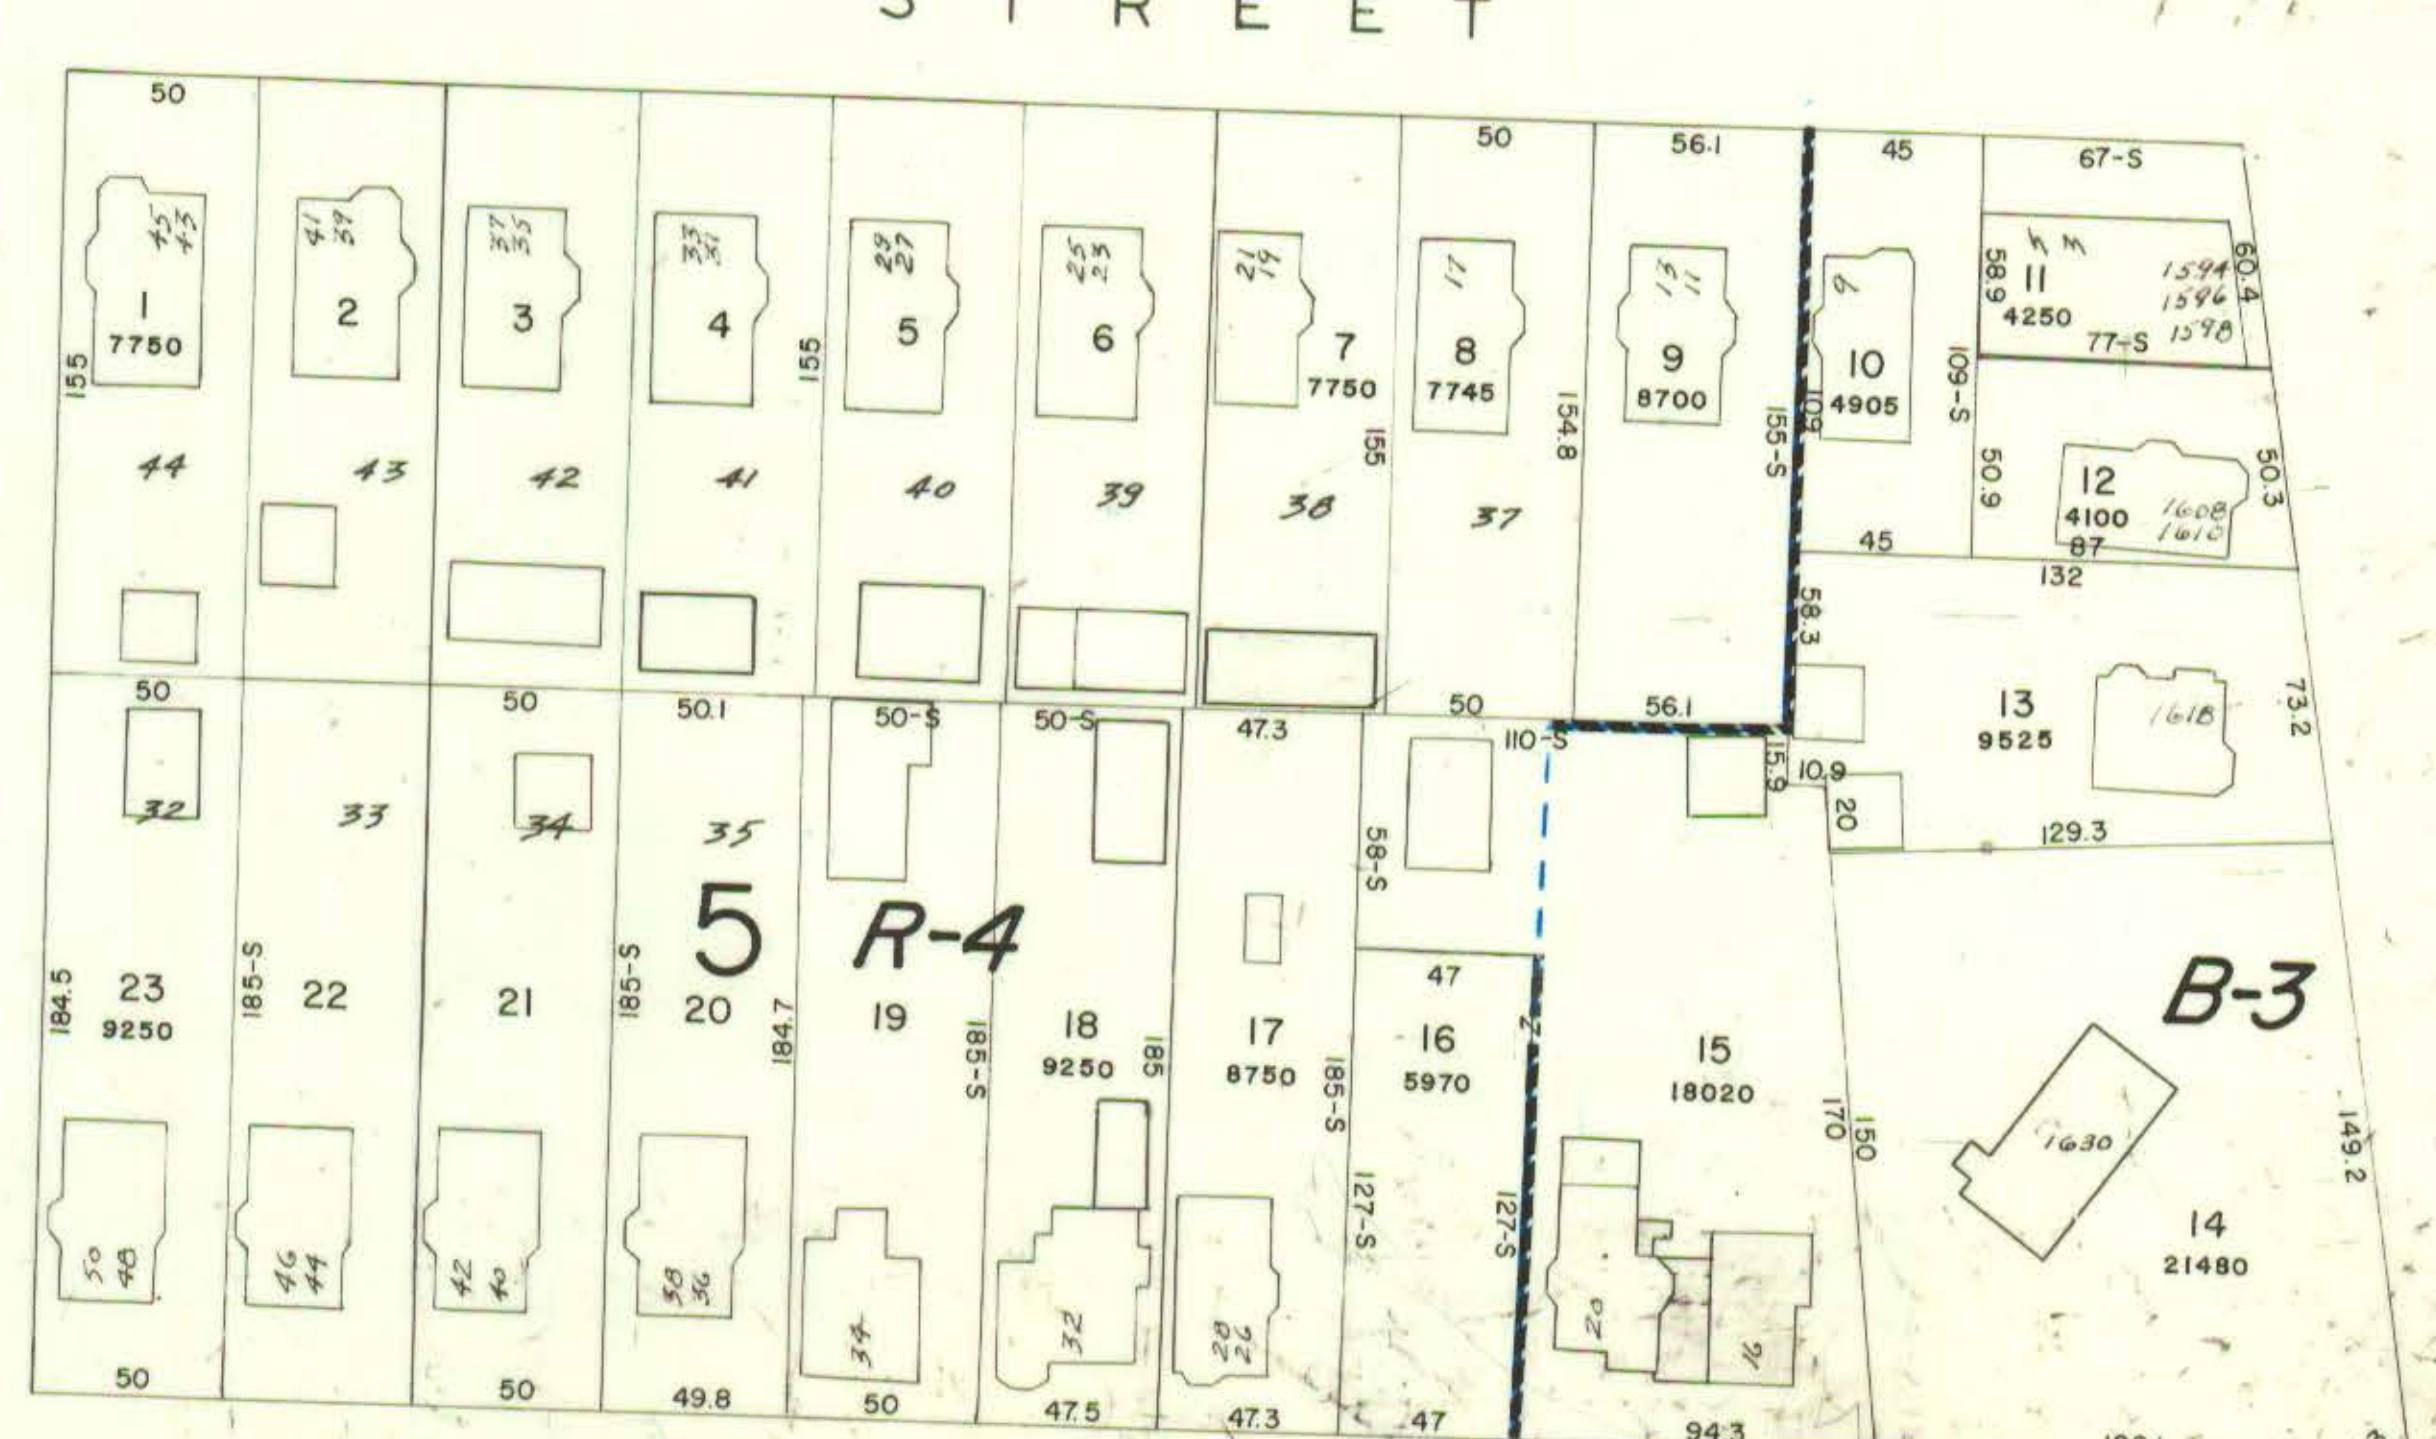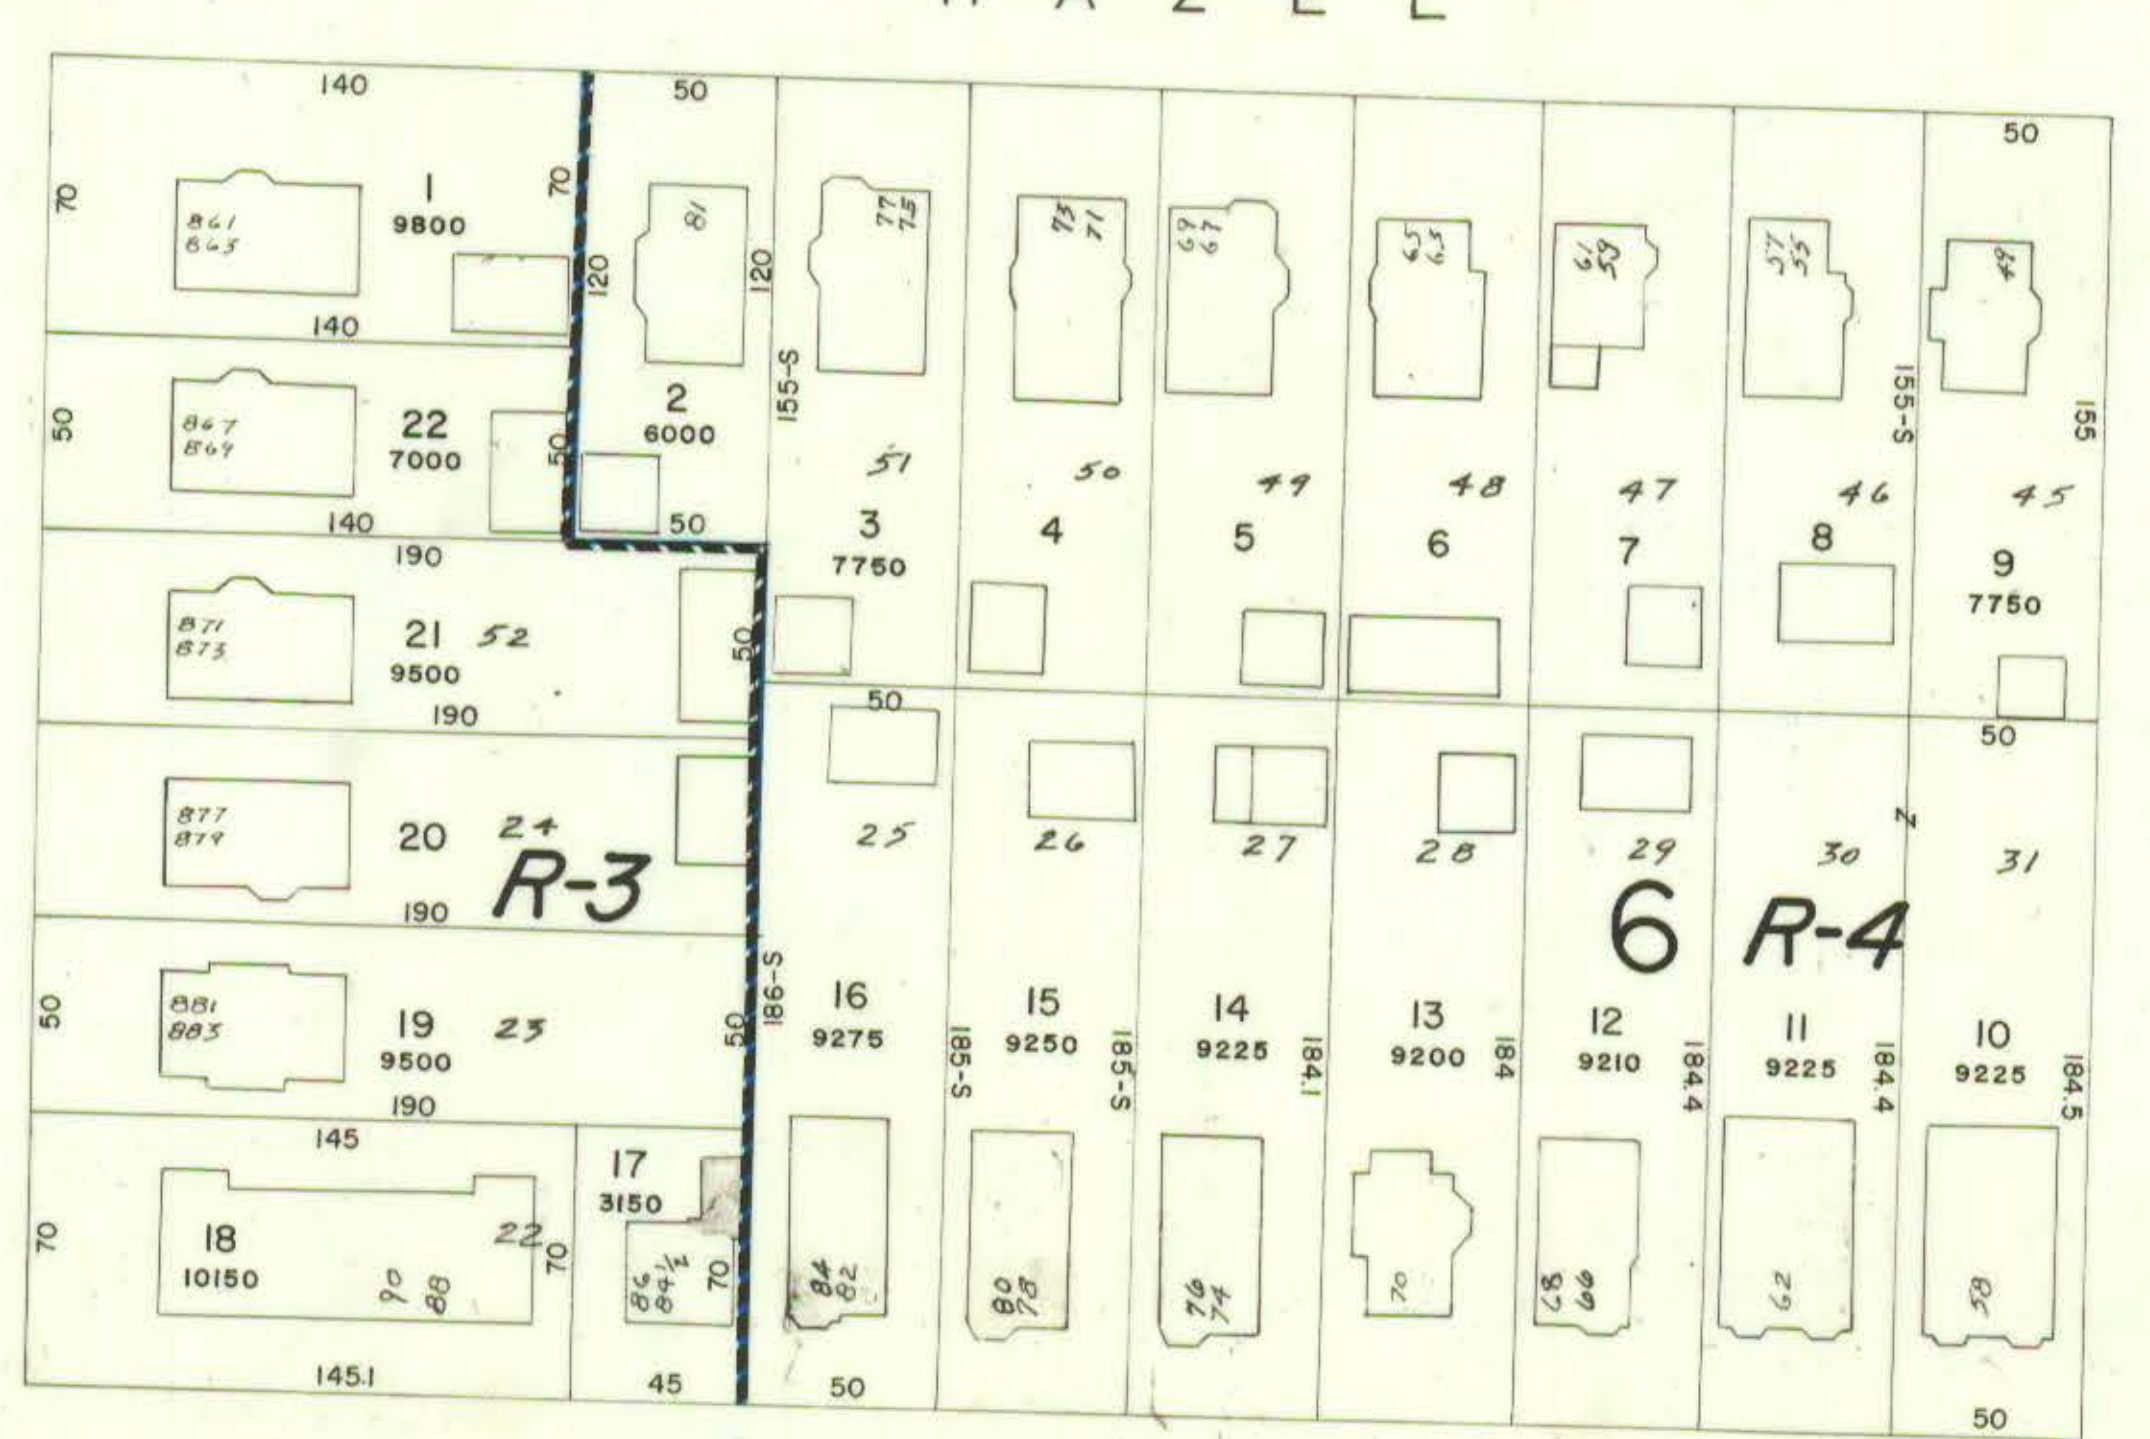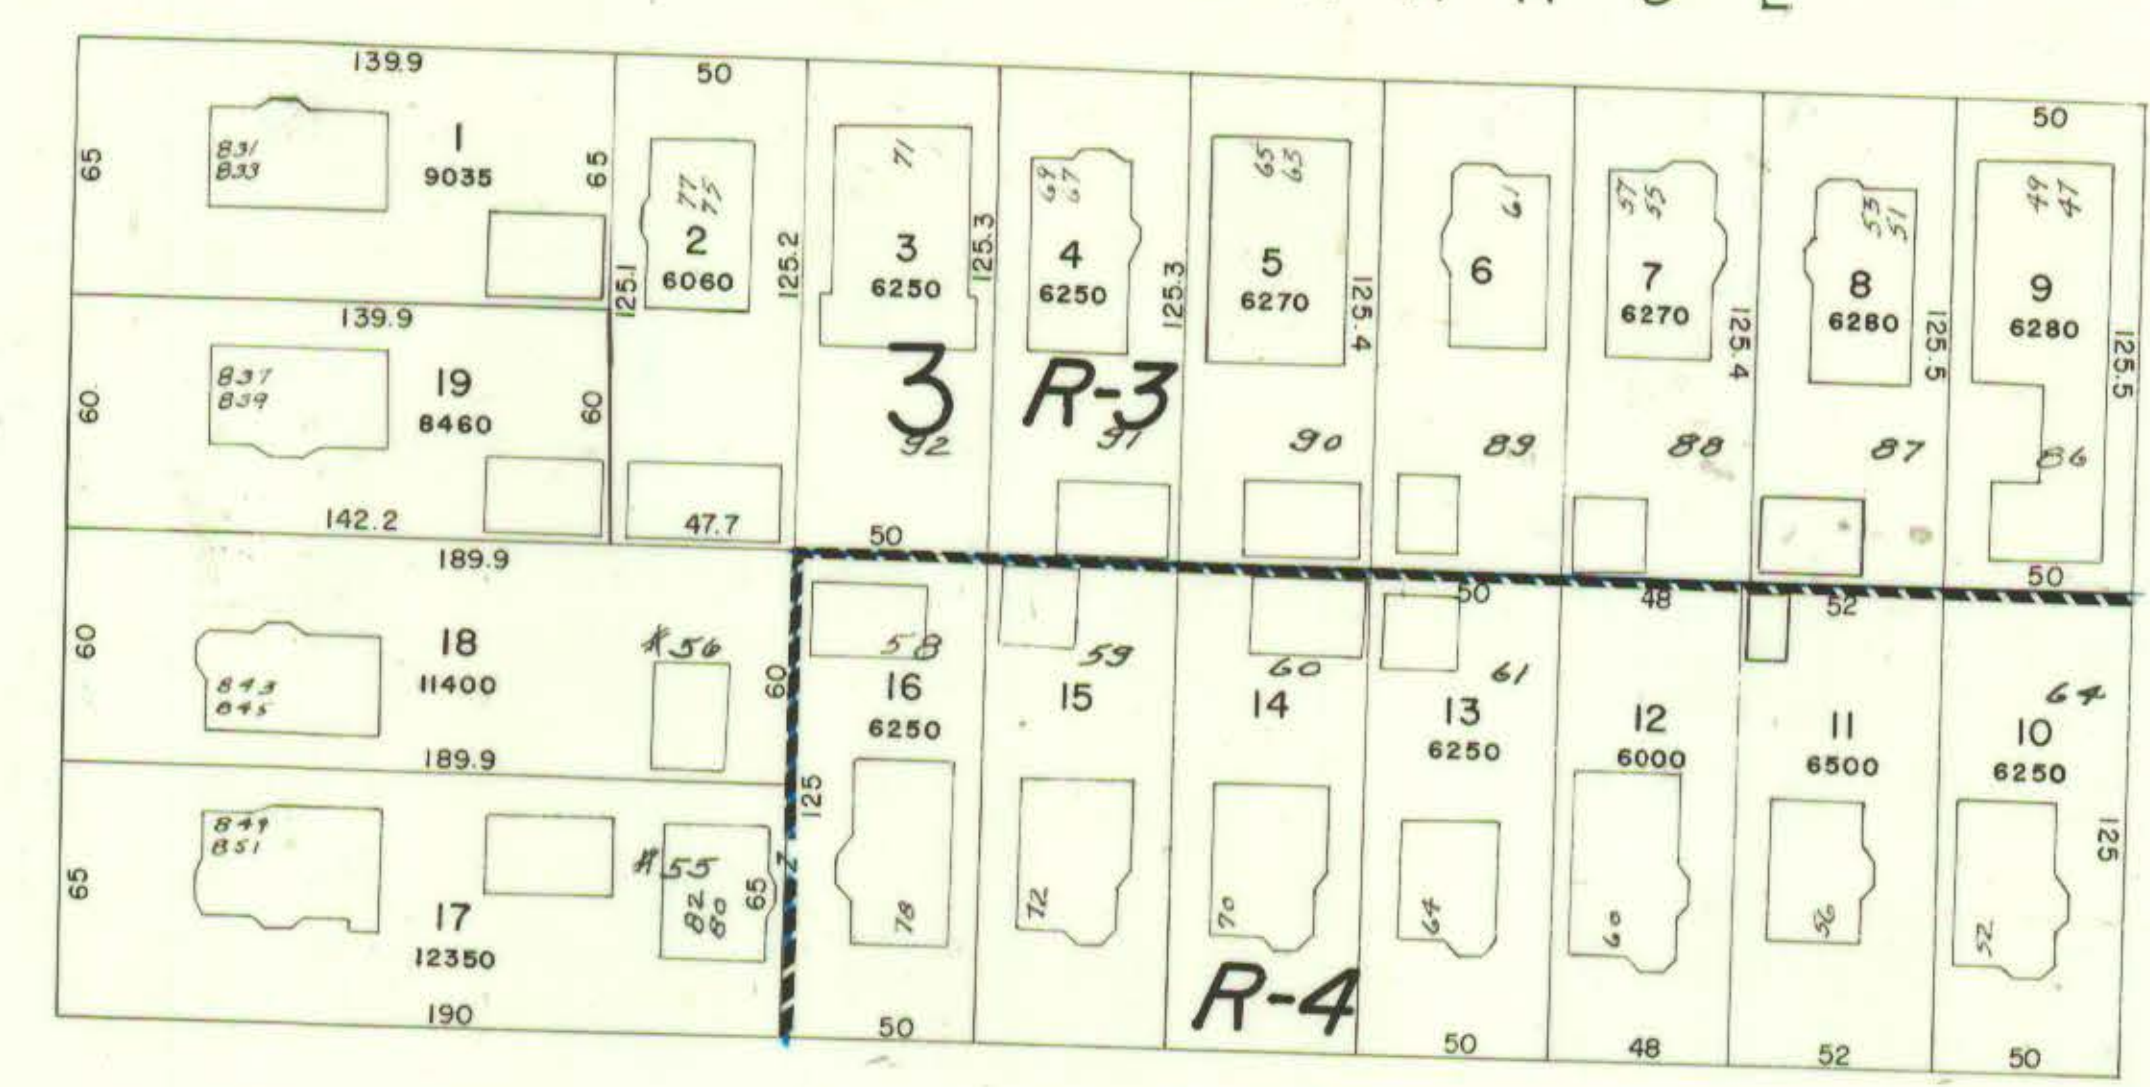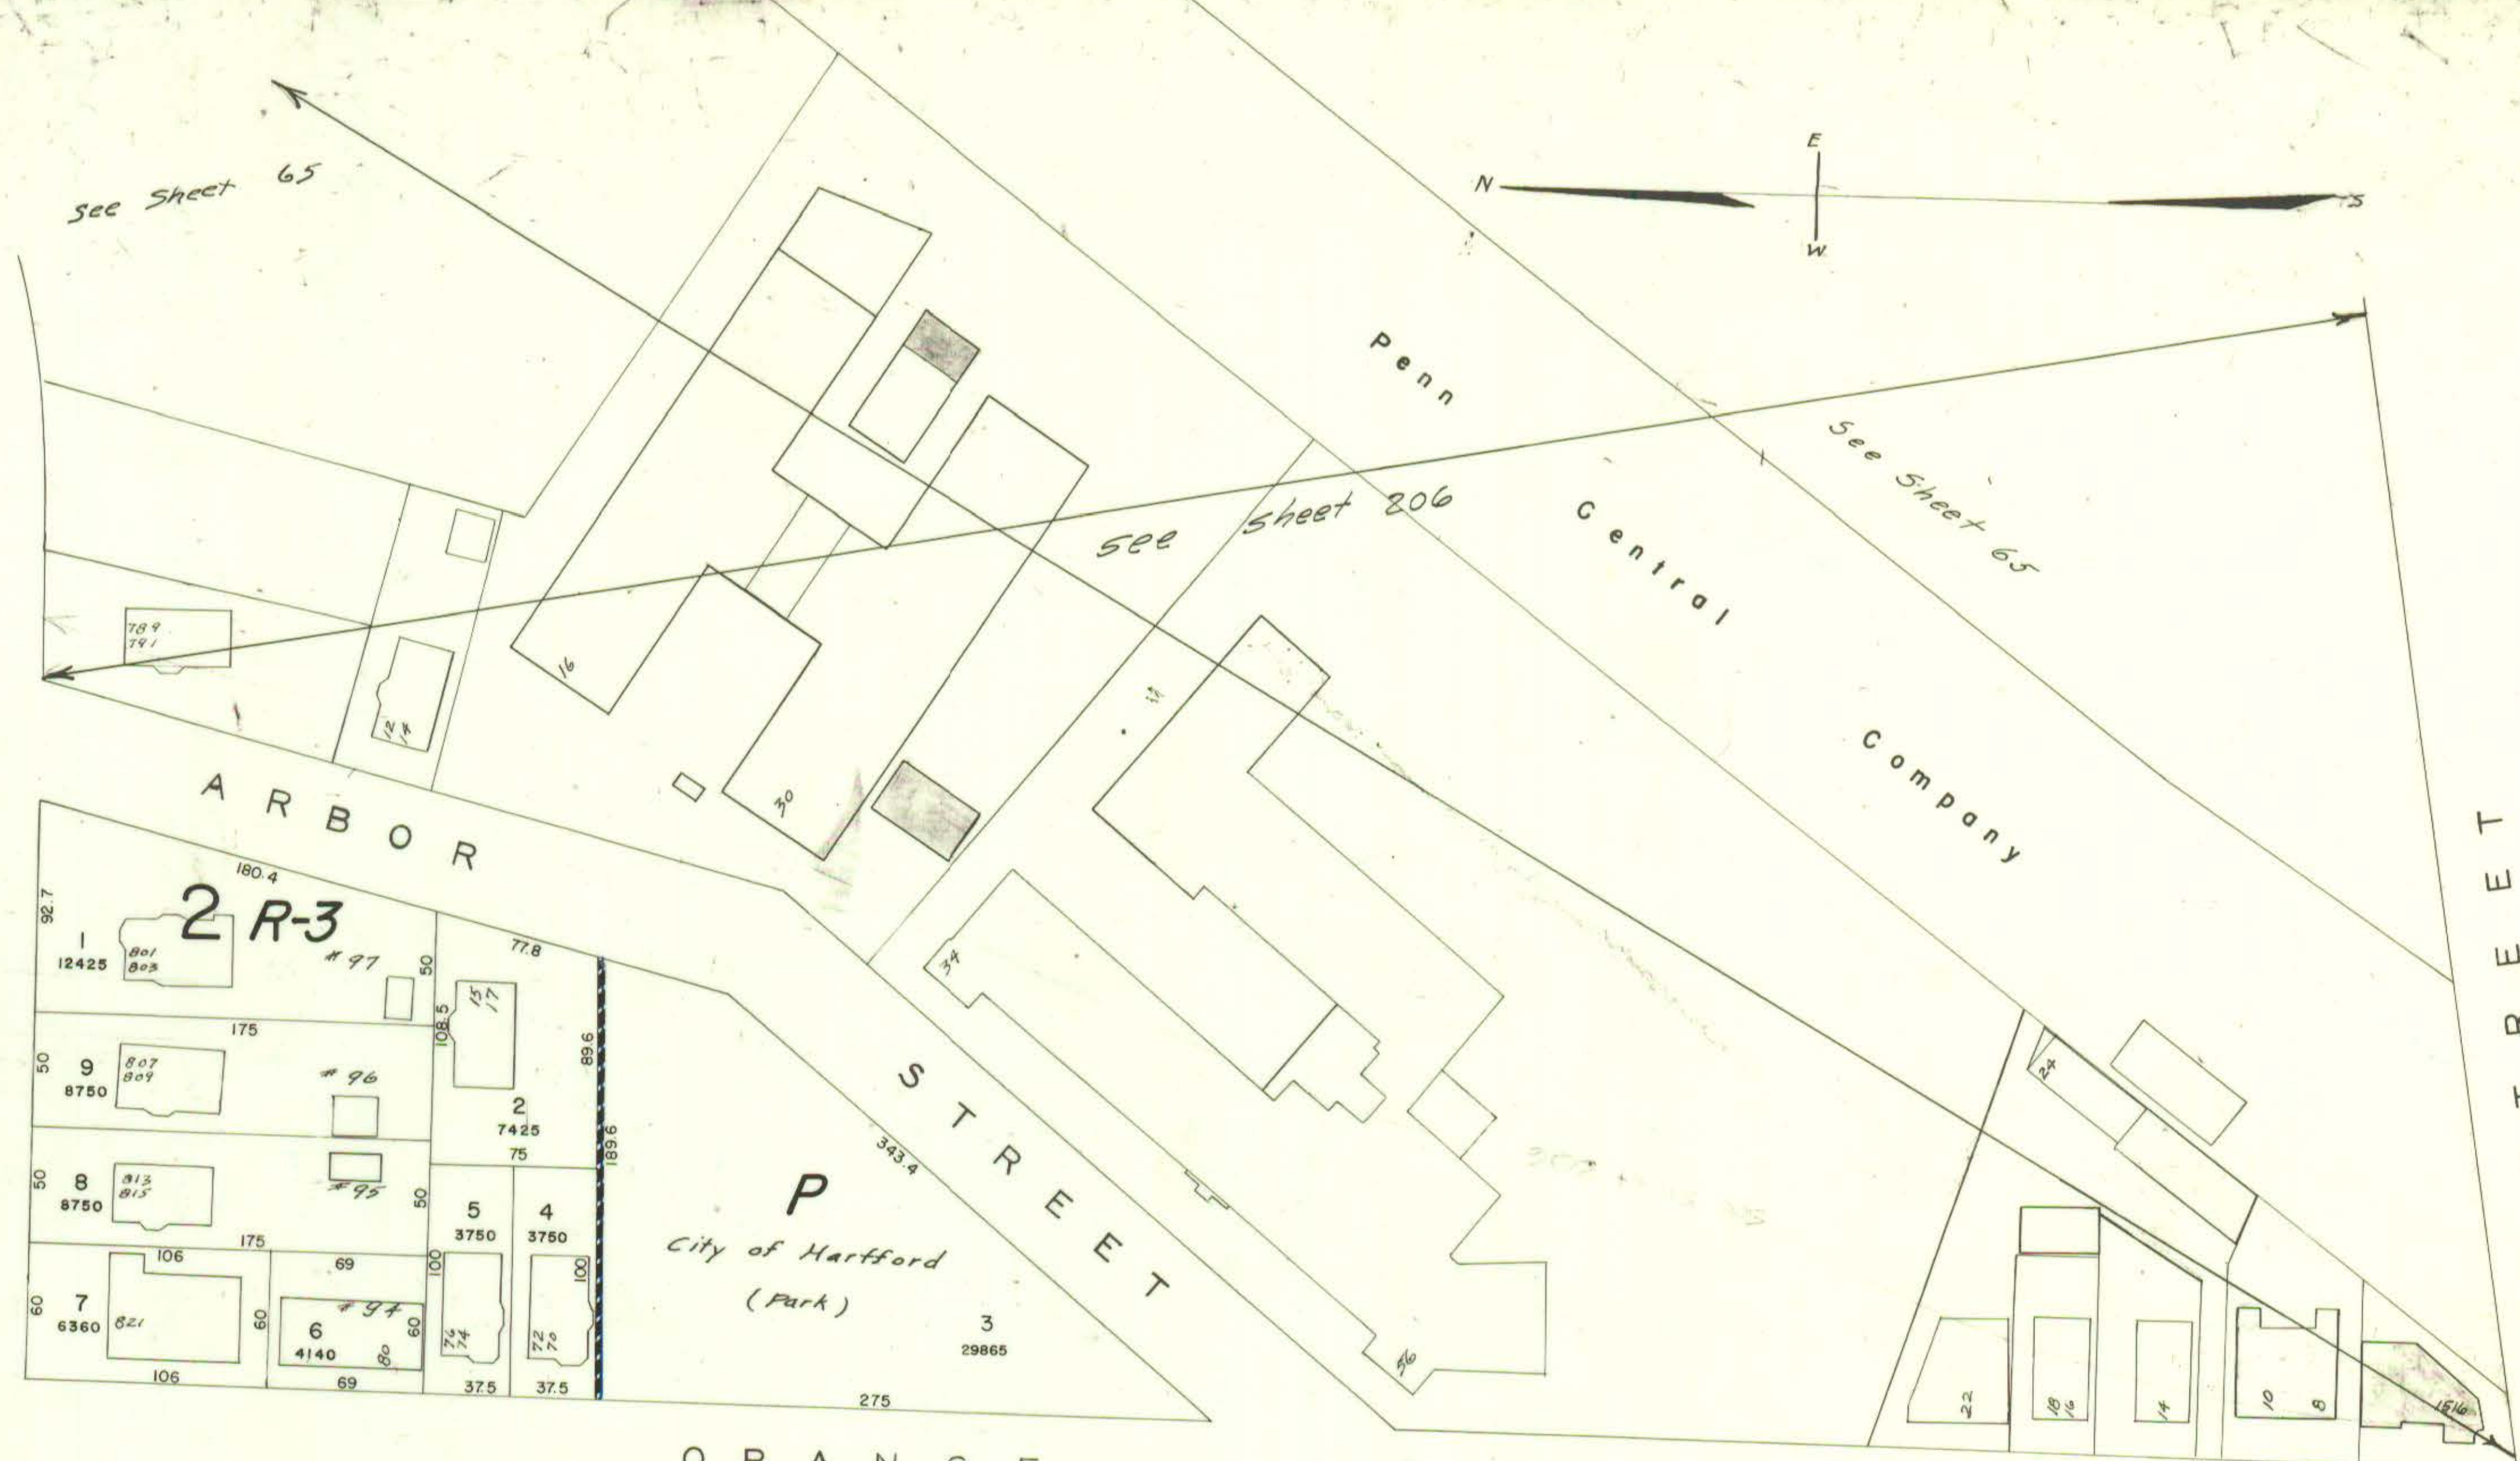

See Sheet 125

See Sheet 73