

CAPEN STREET

AVENUE

STREET

STREET

STREET



SUFFIELD

BELLEVUE

WINDSOR

WINDSOR

WOOSTER ST

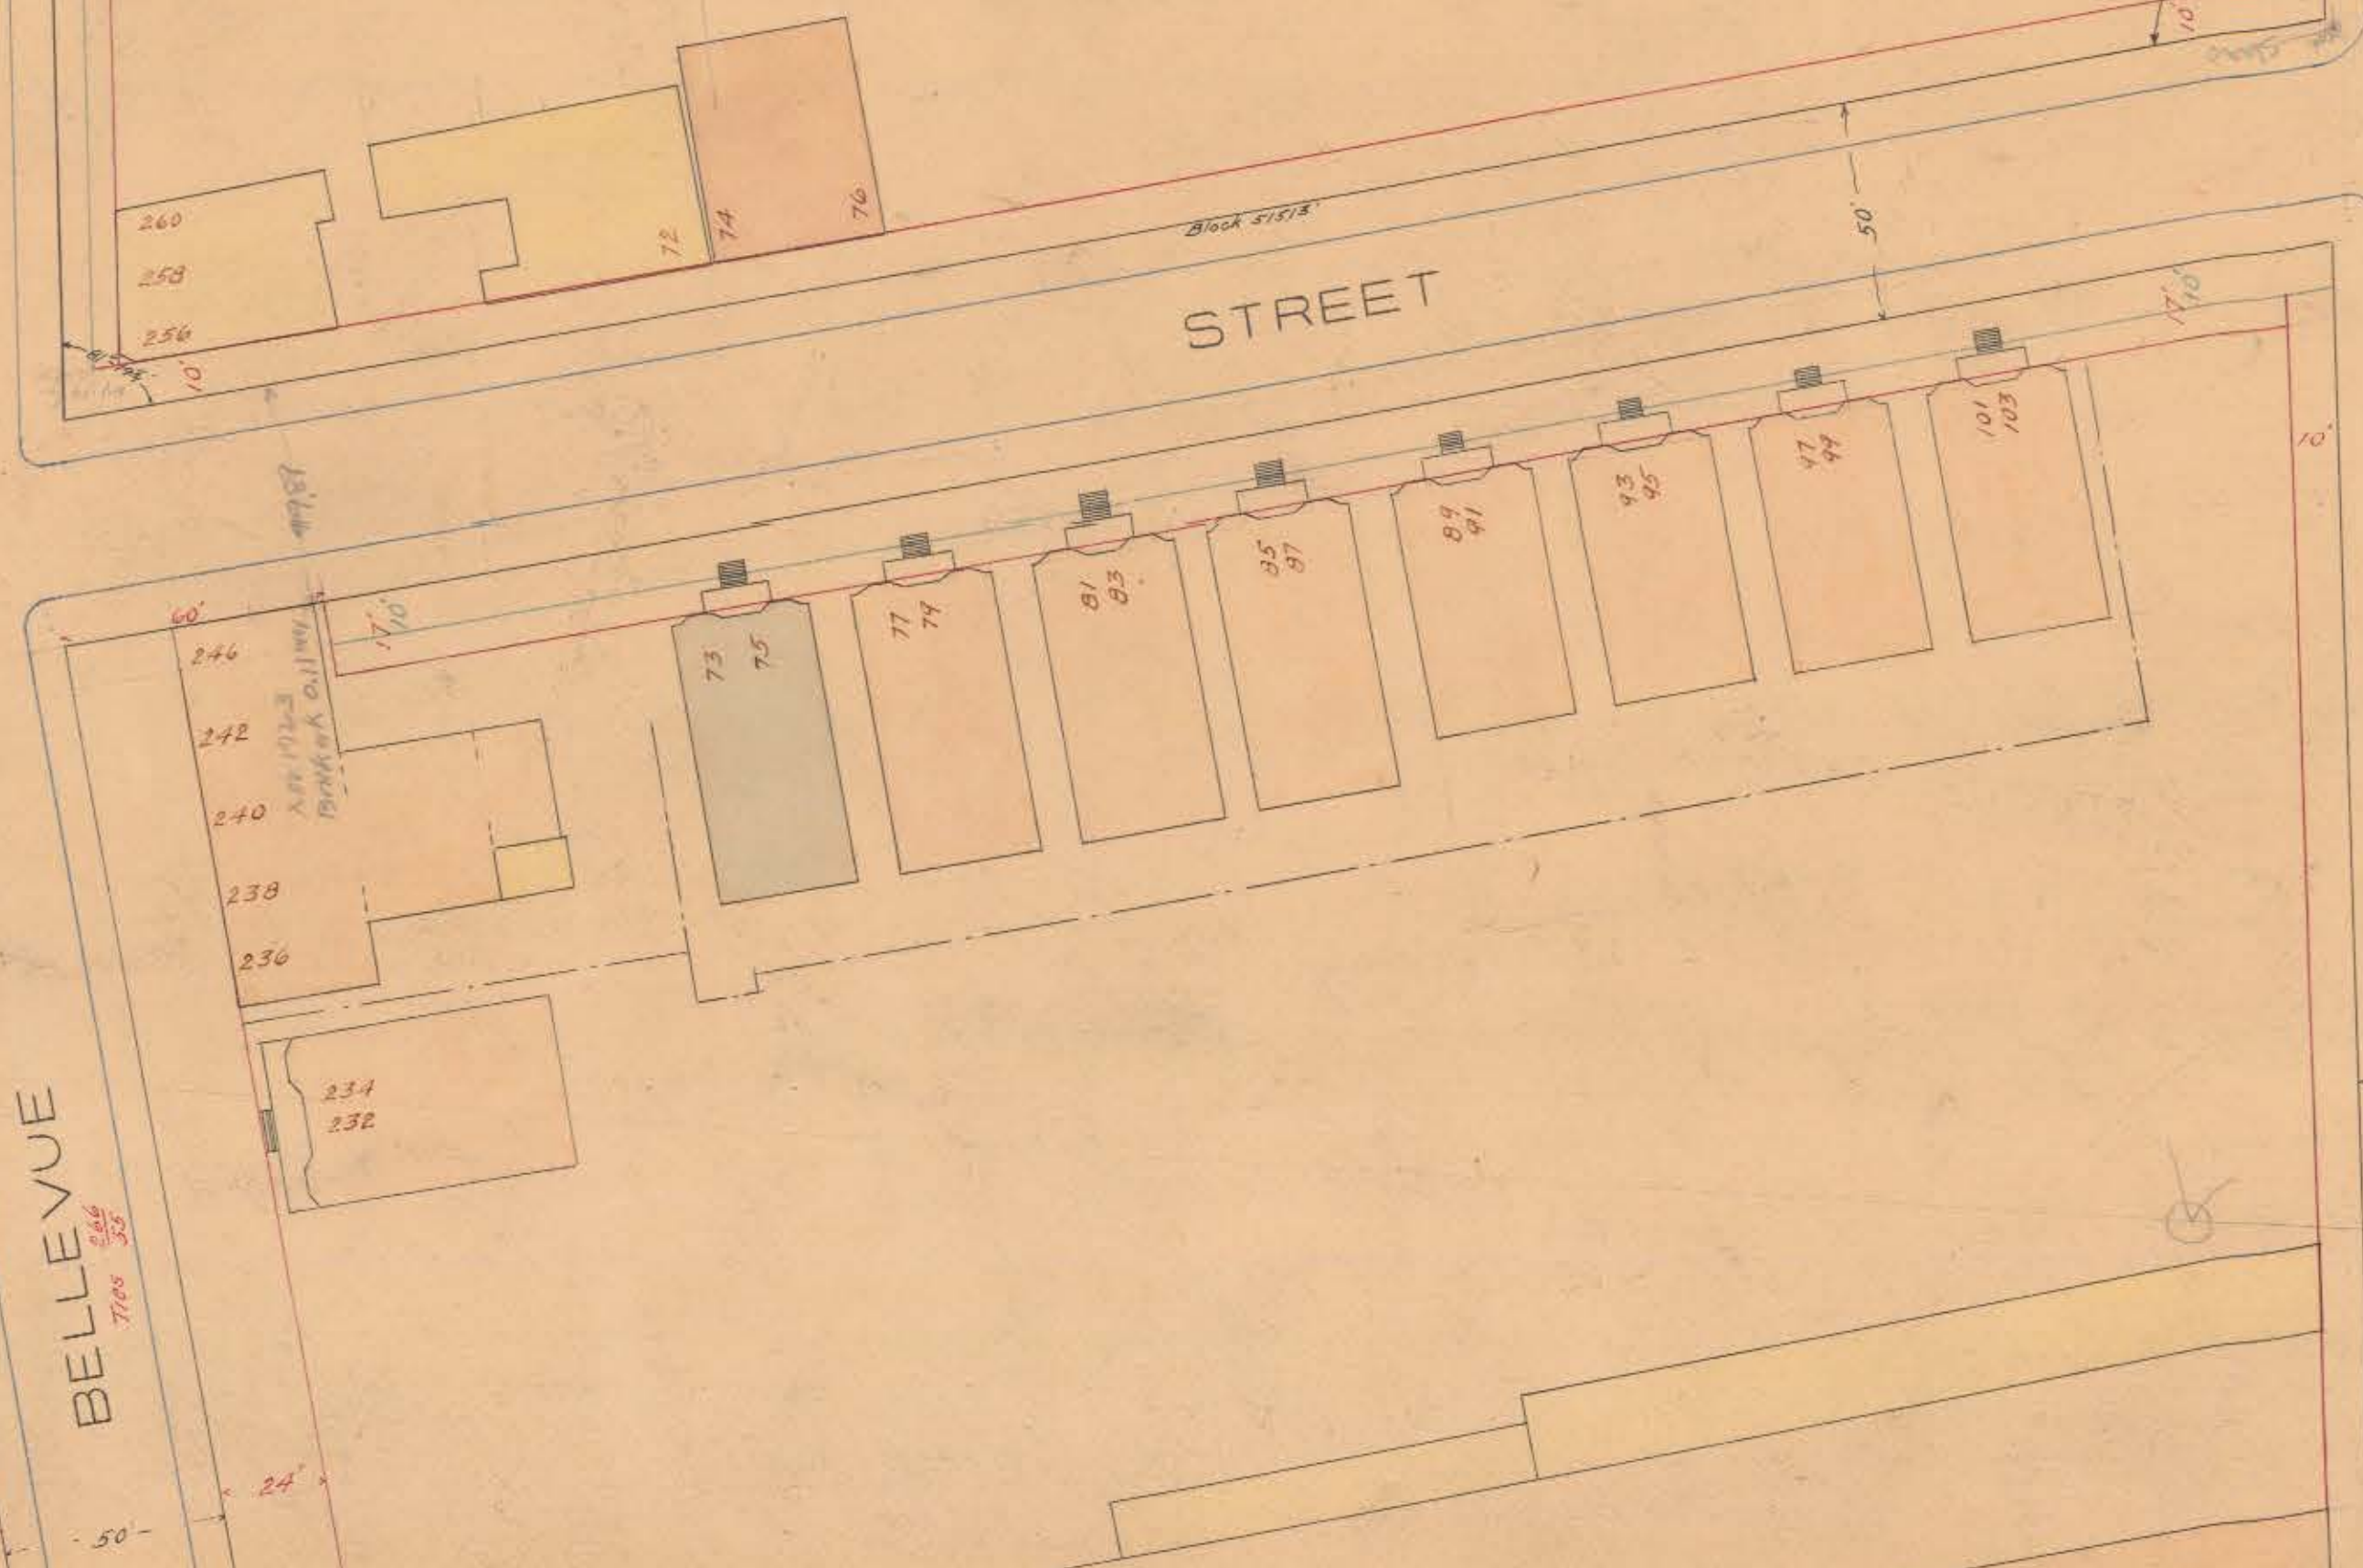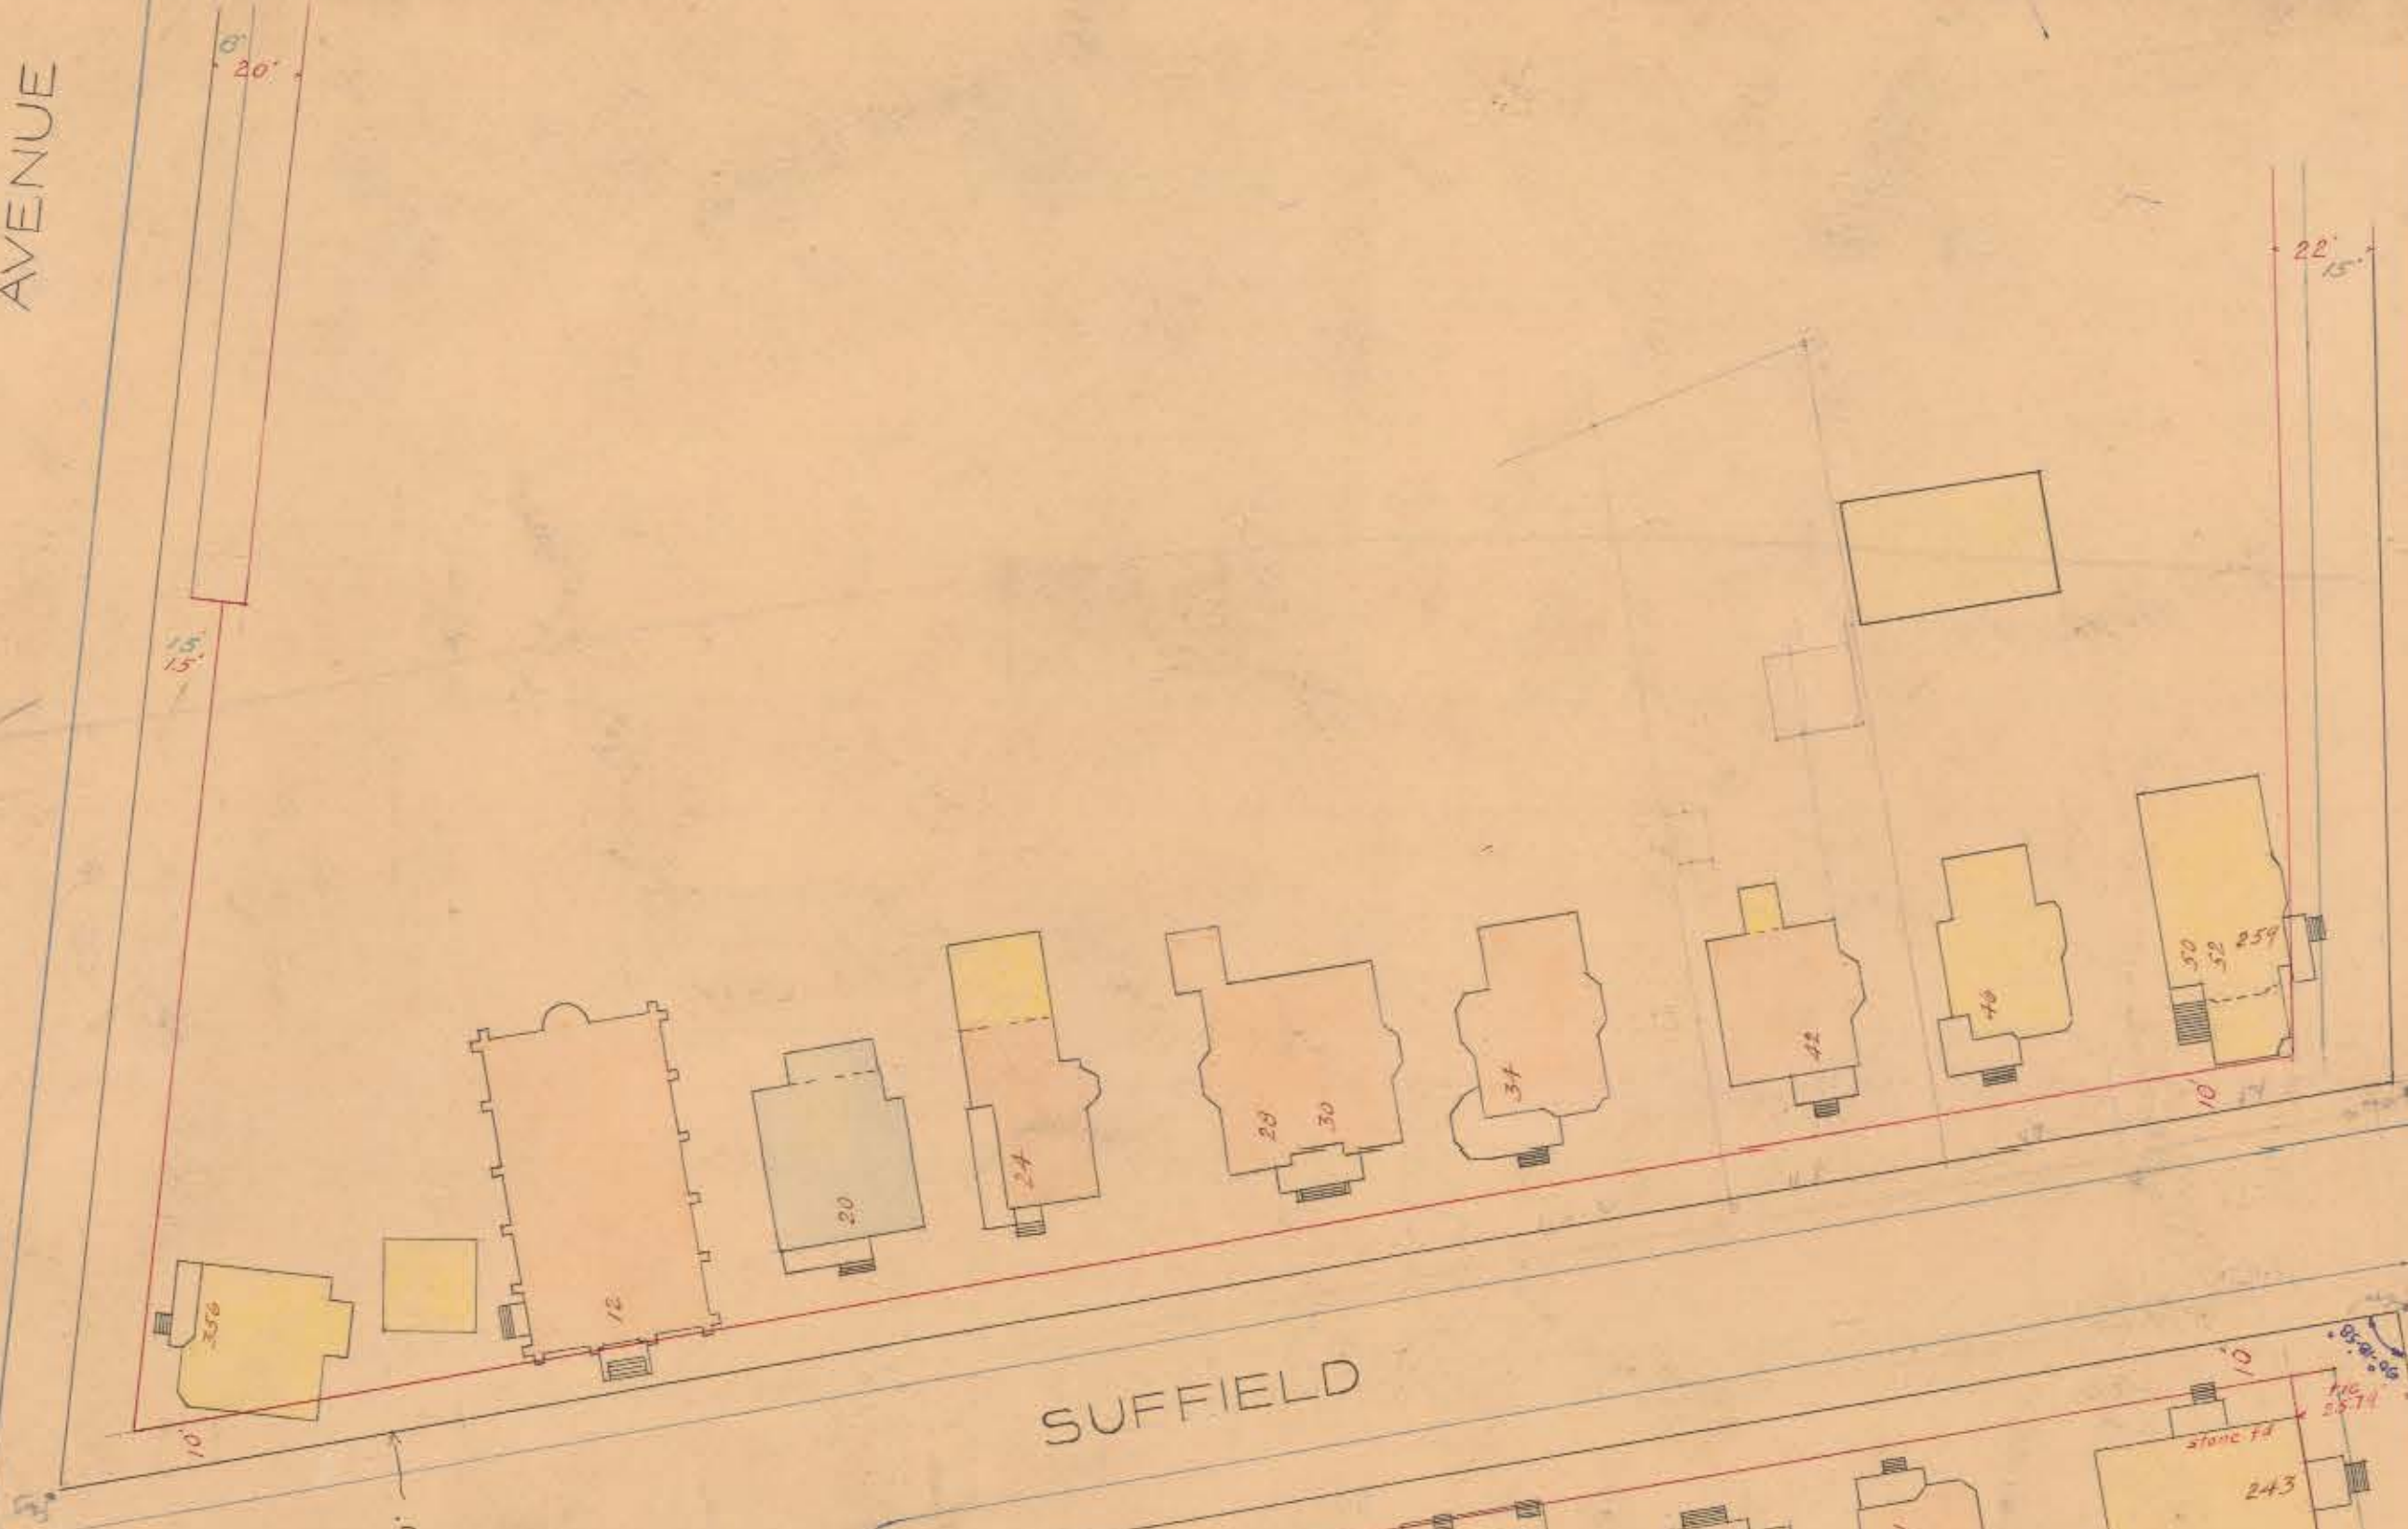

OFFICE OF CITY ENGINEER
HARTFORD, CONN.
Date Feb 1922 Day Book No. 05319
Map 504 - 57 - 20
R.N. Clark City Engineer