


TYPICAL CROSS SECTION OF STREET WITH 36 FOOT ROADWAY

SHOWING
ASPHALT PAVEMENT, DOUBLE TRACKS, AND UNDERGROUND STRUCTURES.

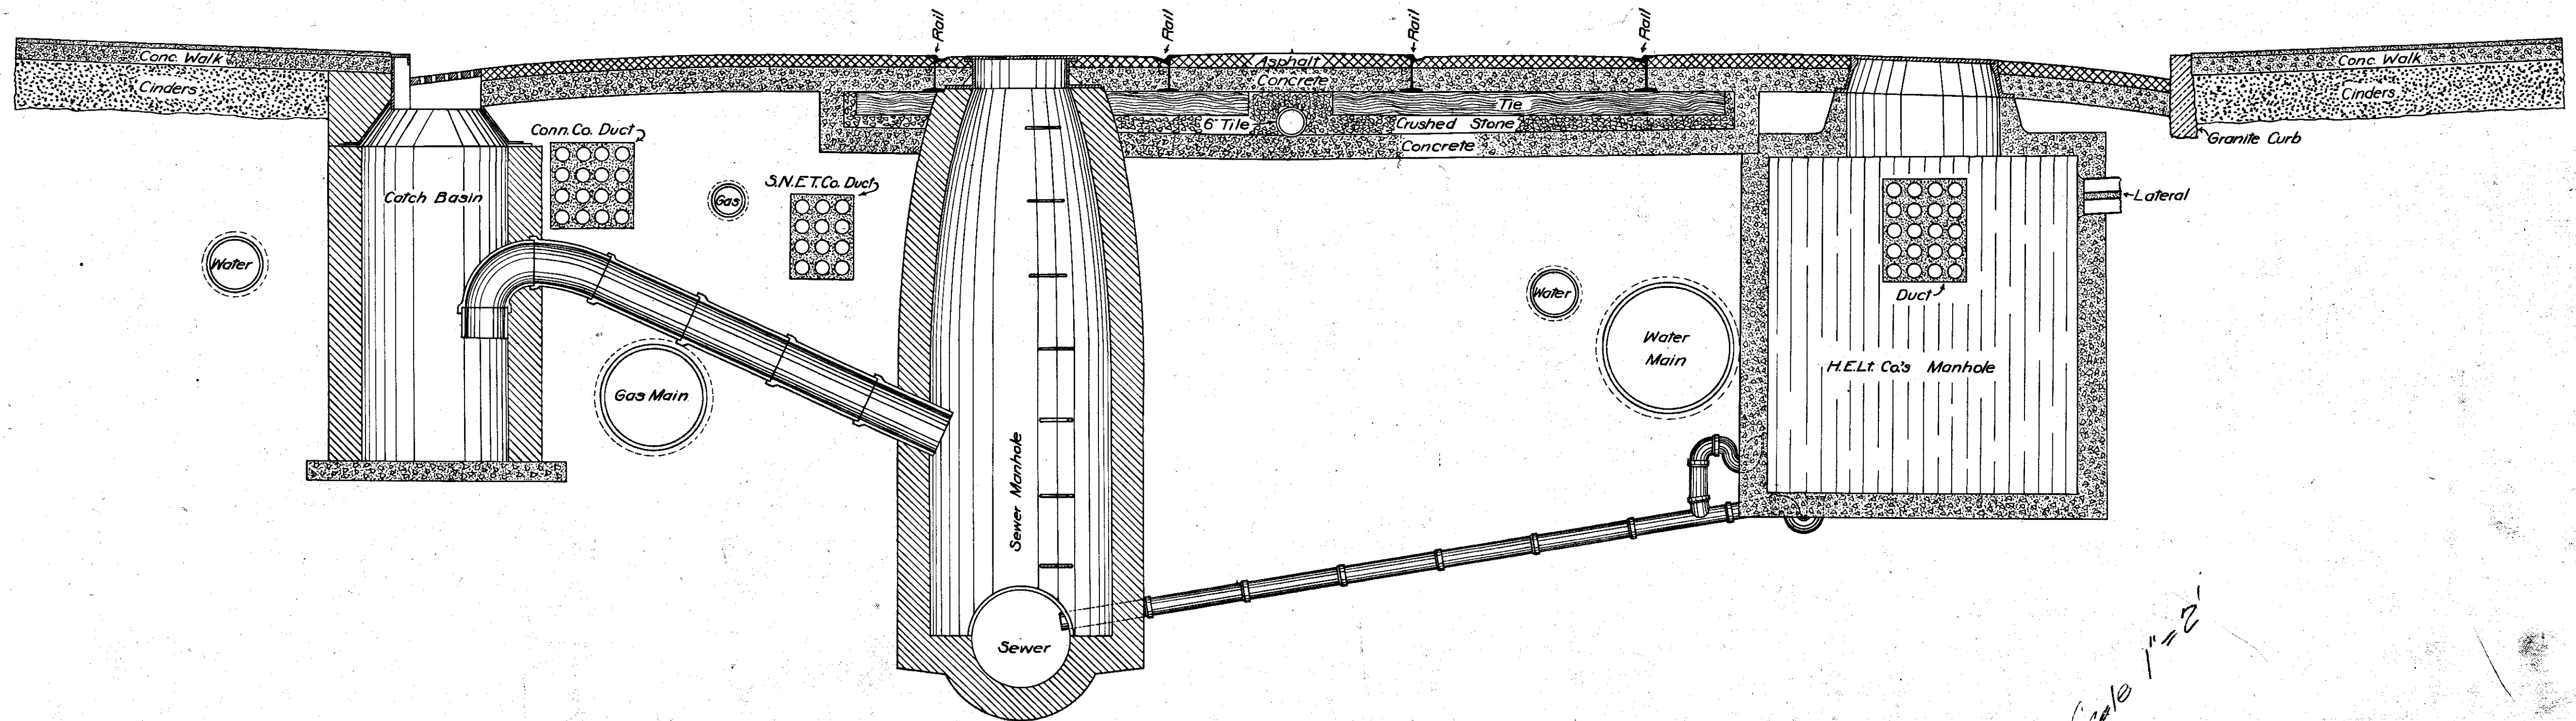

Scale 1"=2'