

VERNON STREET

SCALE 1" = 40'


Nov 26-1922
B.L.
1922 - Y.L.

STREET


STREET

WASHINGTON

BROAD

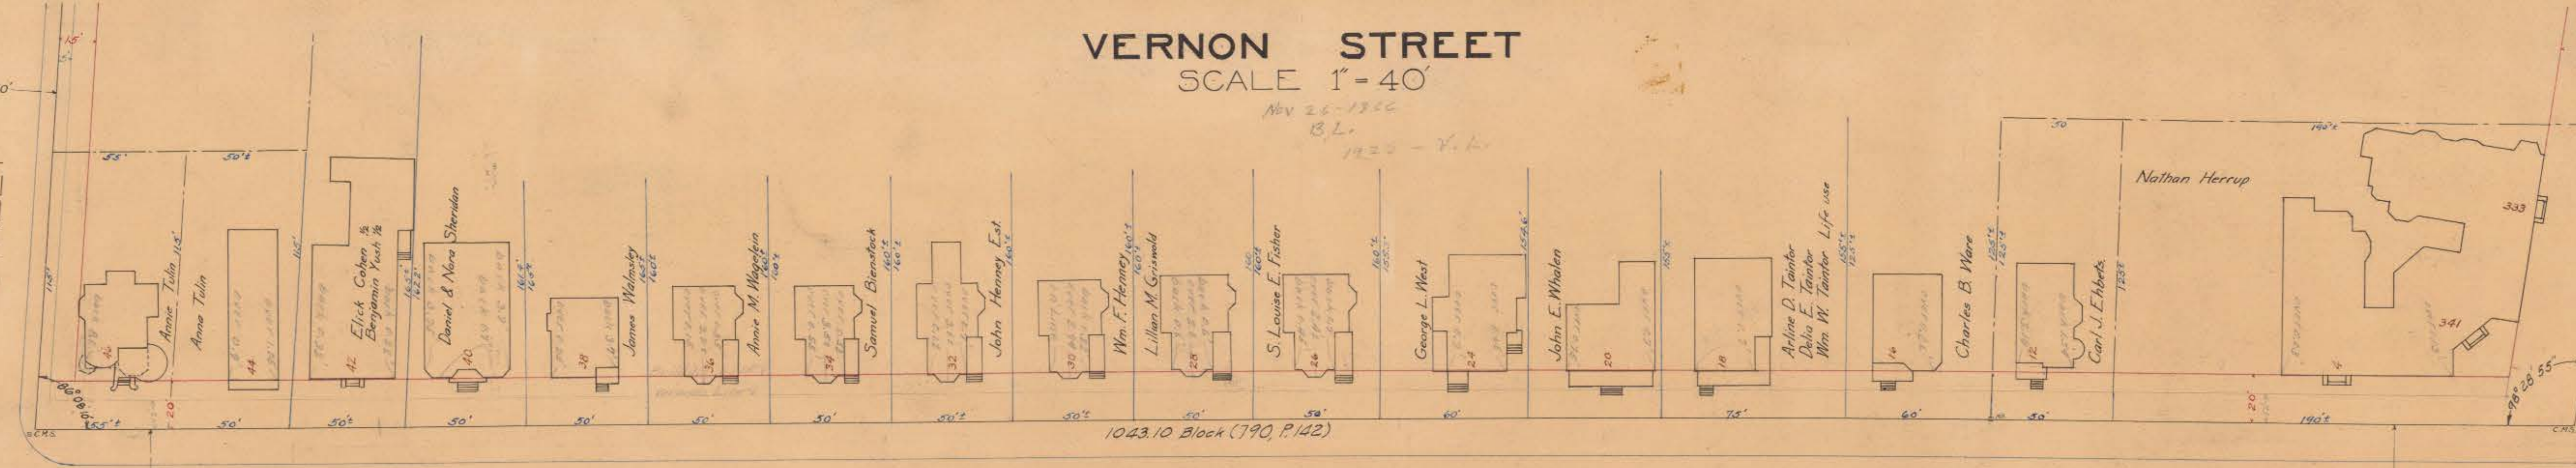

1043.10 Block (790, P.142)

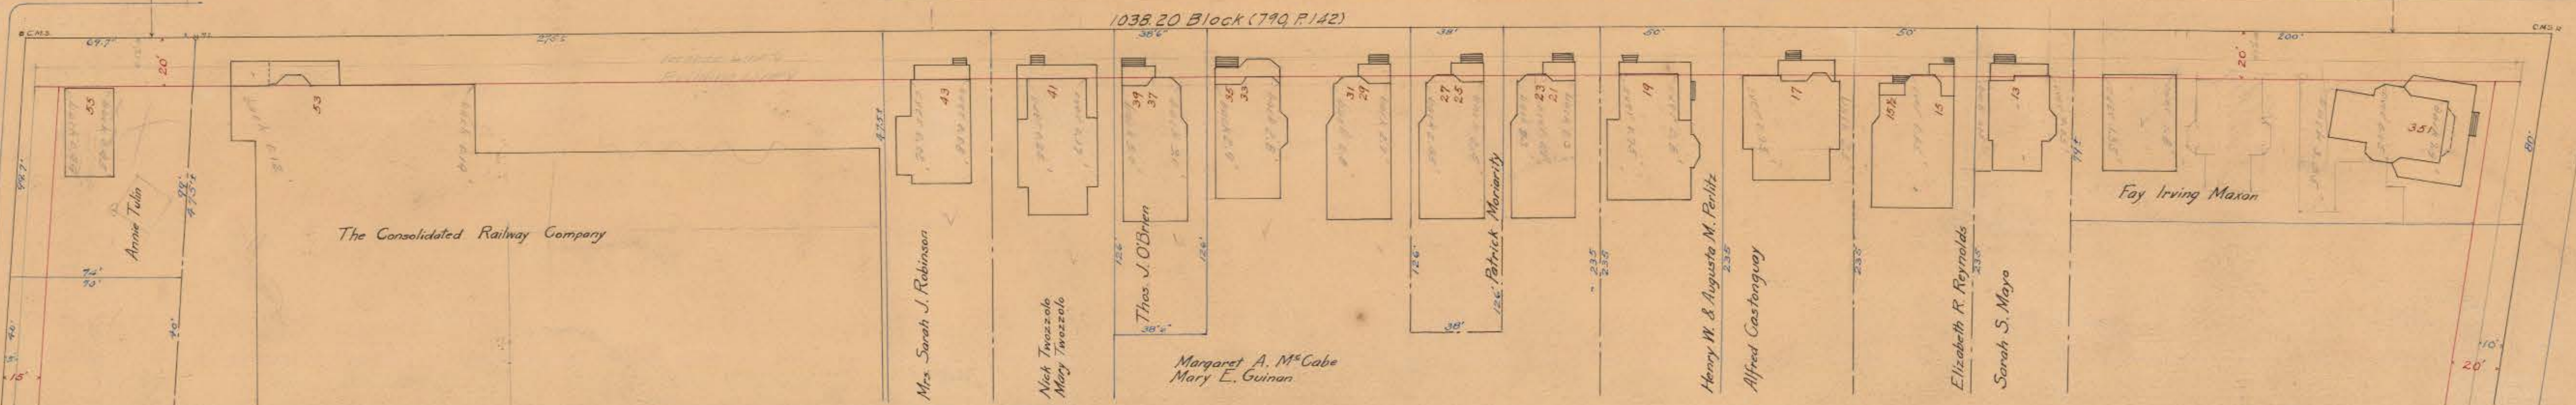

1038.20 Block (790, P.142)

Note - Street angles and block distances of Feb 1953 - 790, P.142

May 1922
504 P.88

05-378