
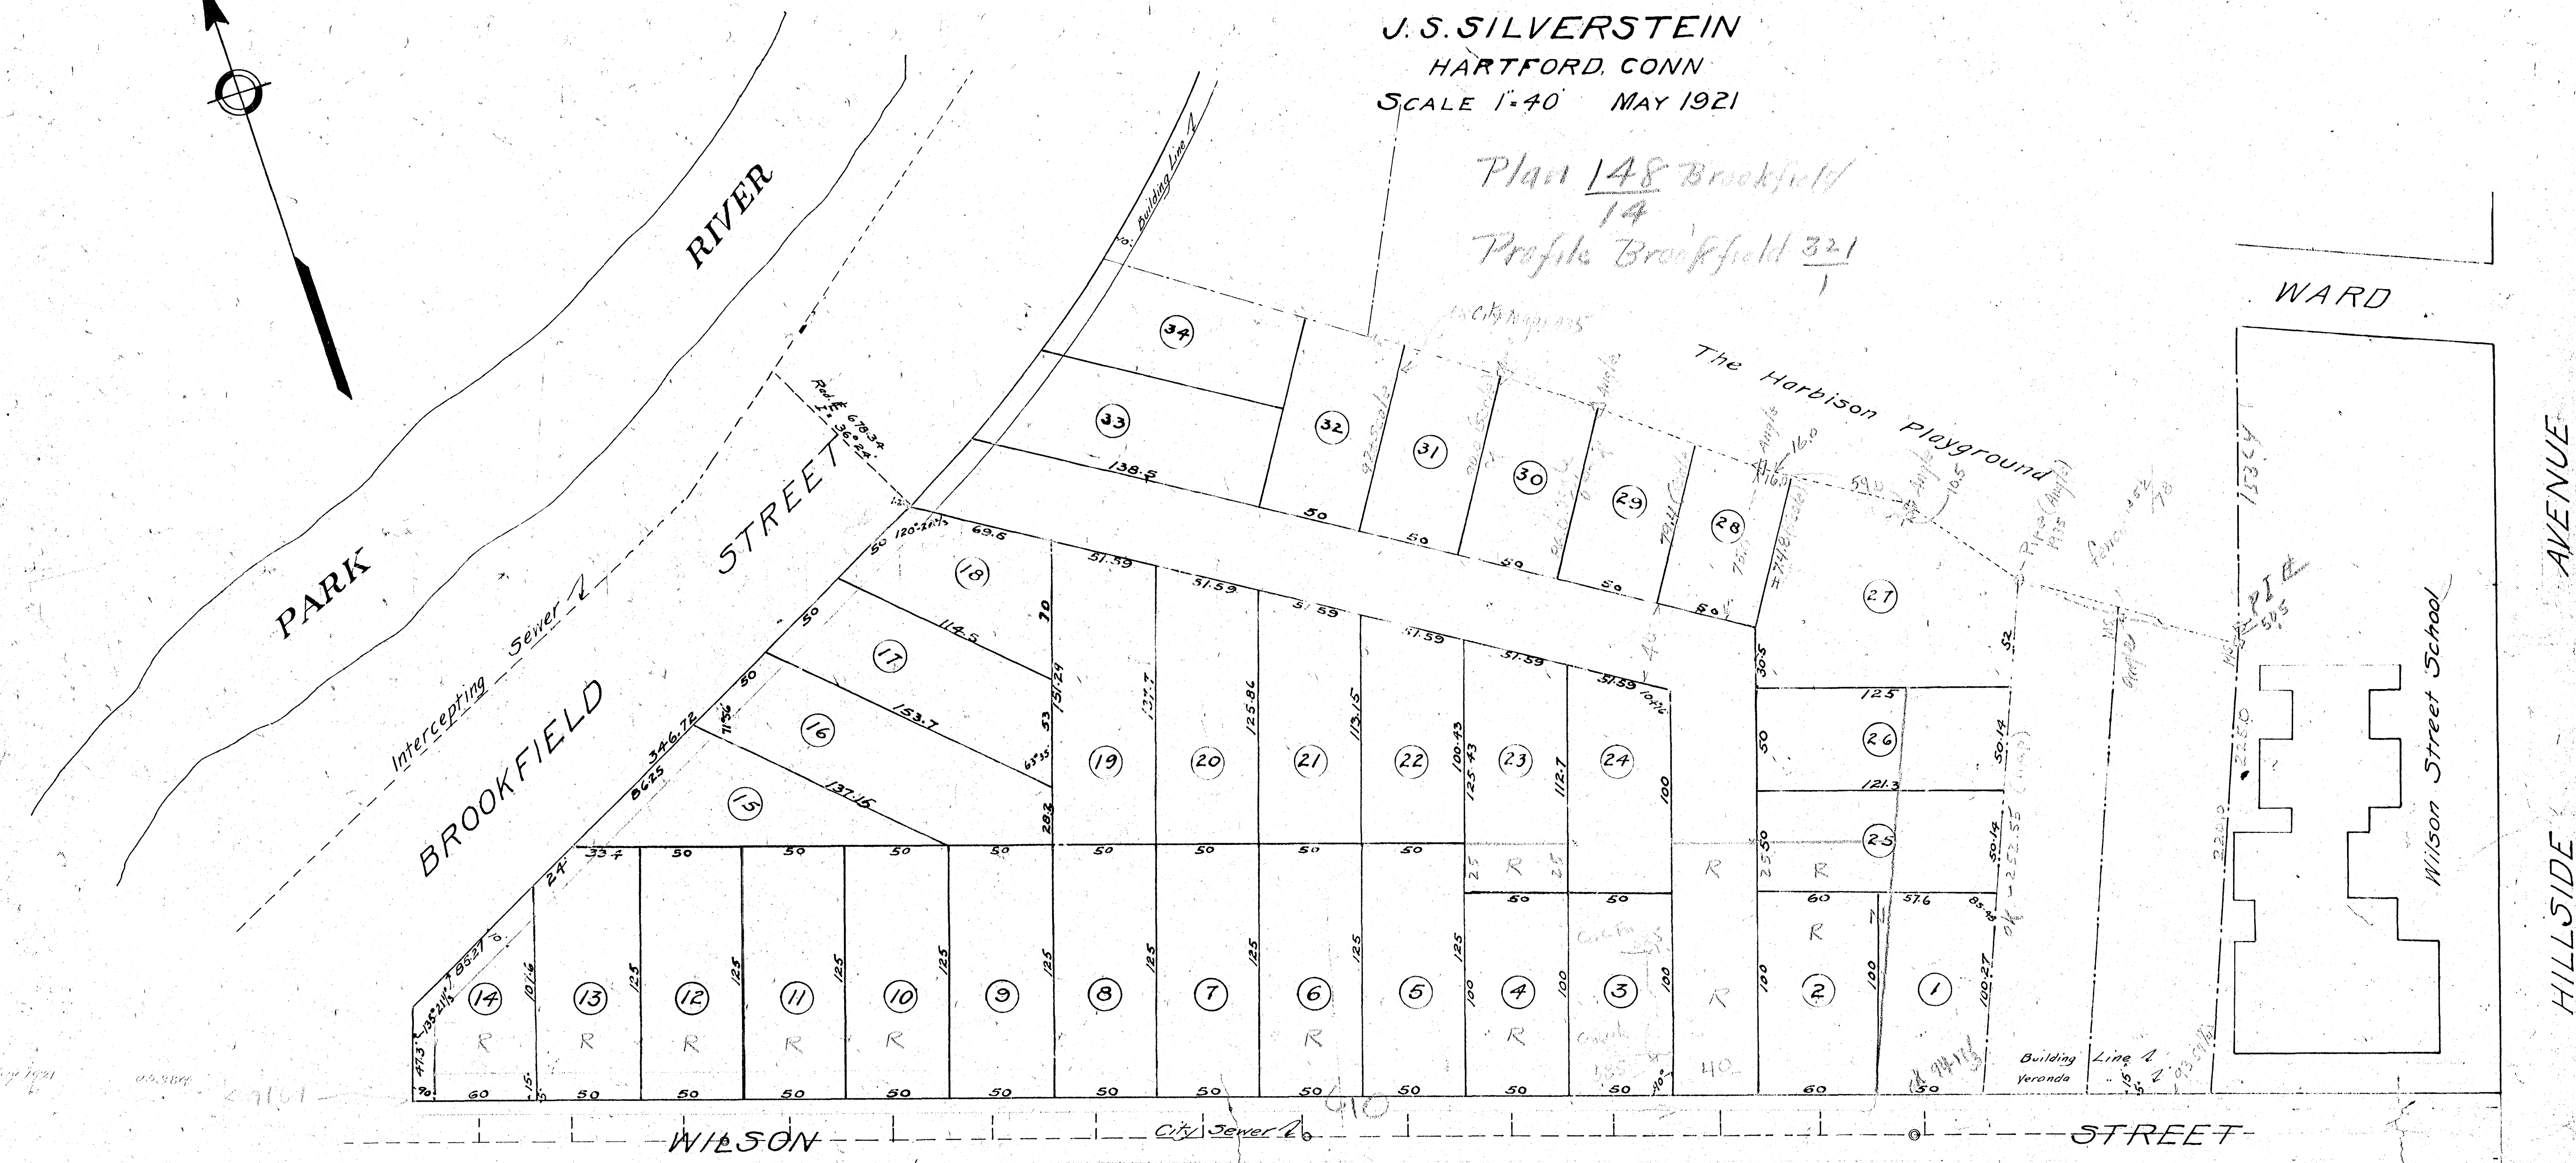


MAP OF
BROOKFIELD HEIGHTS
HARTFORD, CONN.
OWNED BY
J. S. SILVERSTEIN
HARTFORD, CONN.
SCALE 1"=40' MAY 1921

Plan 148 Brookfield
14
Profile Brookfield 321

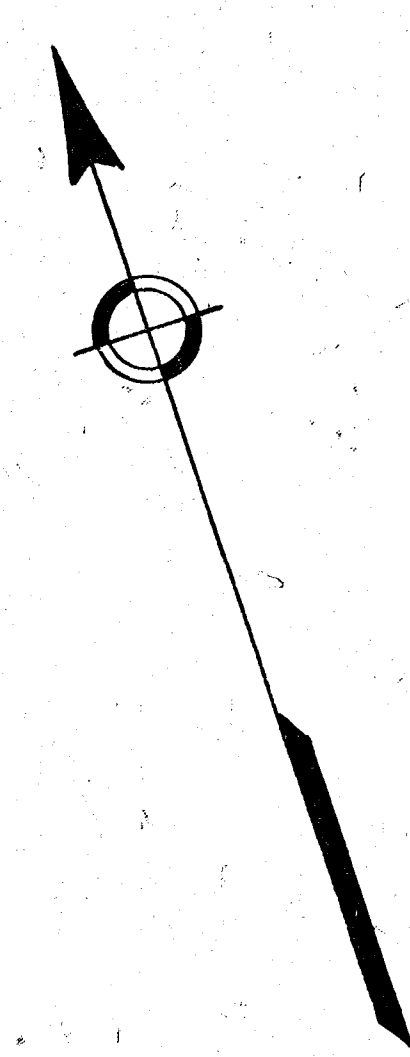

I hereby certify this map to be substantially correct Edgar J. Sullivan C.E.