
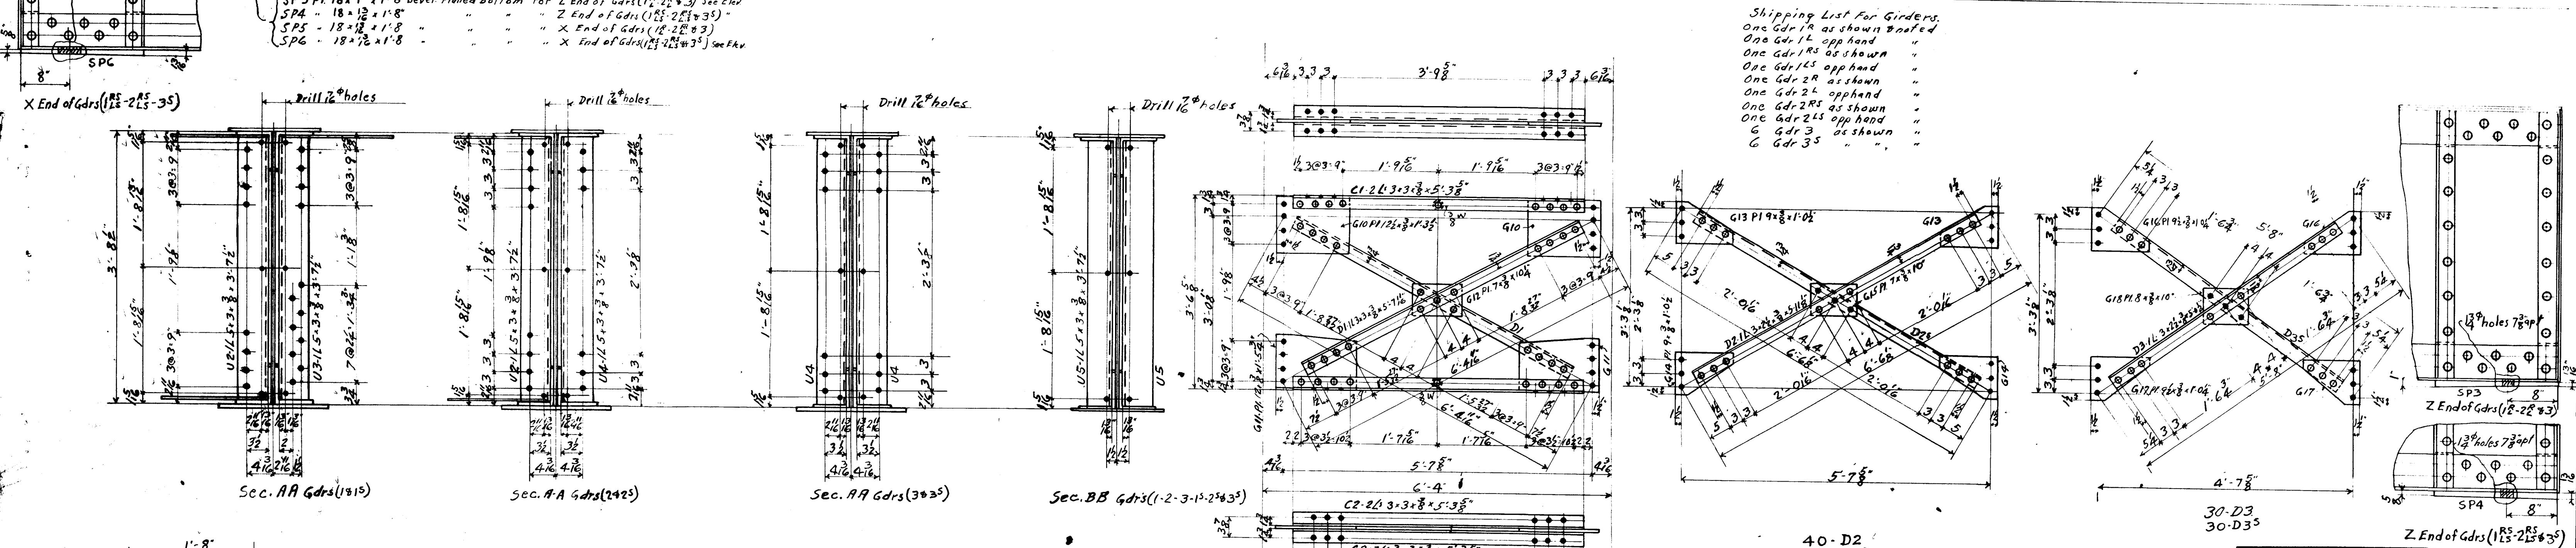


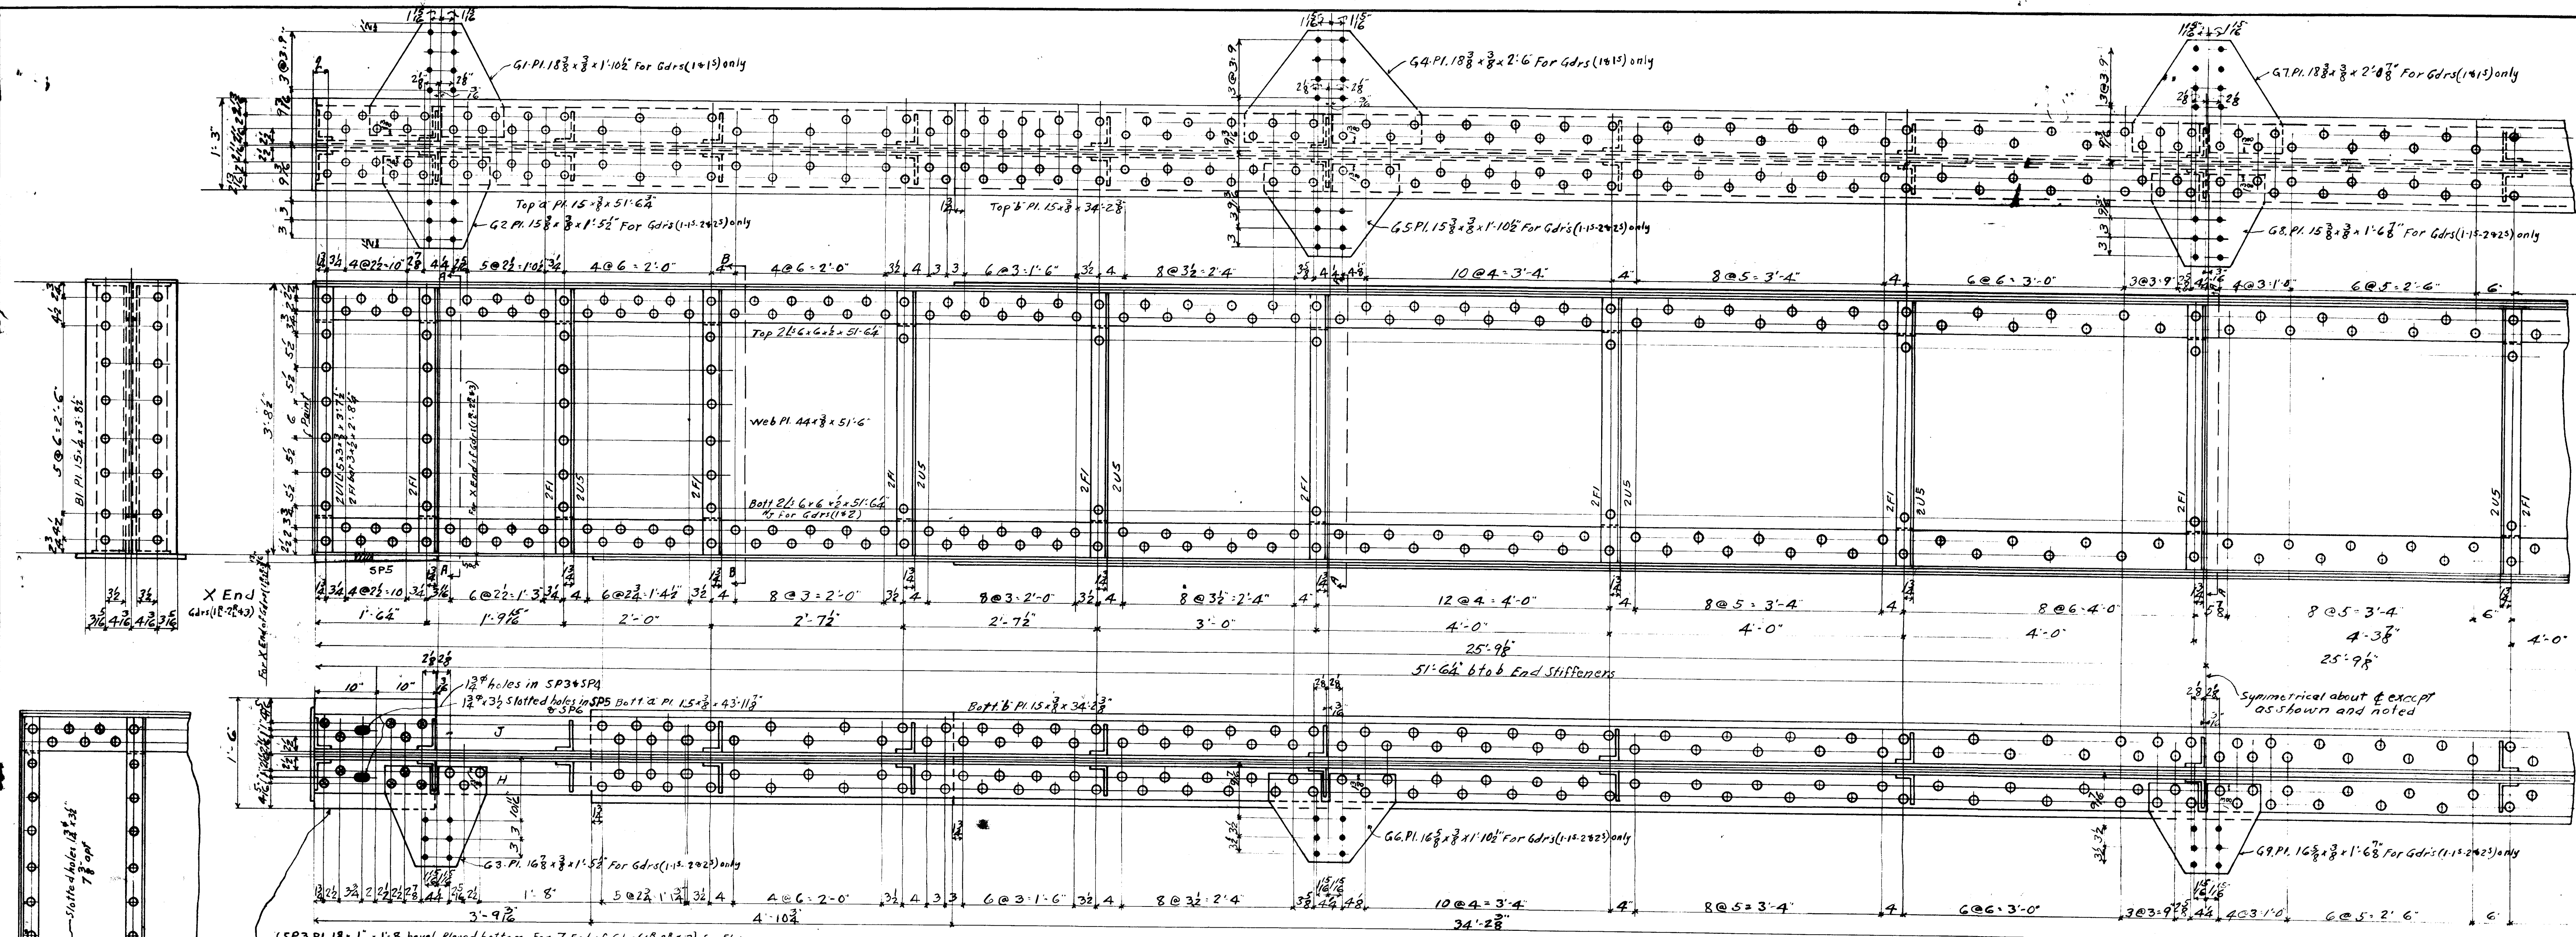

20-SP1 Top face planed
20-SP2 not planed

80-A1
80-W1

SP4 SP2
18x18x1/8








40-D2
40-D3

























