
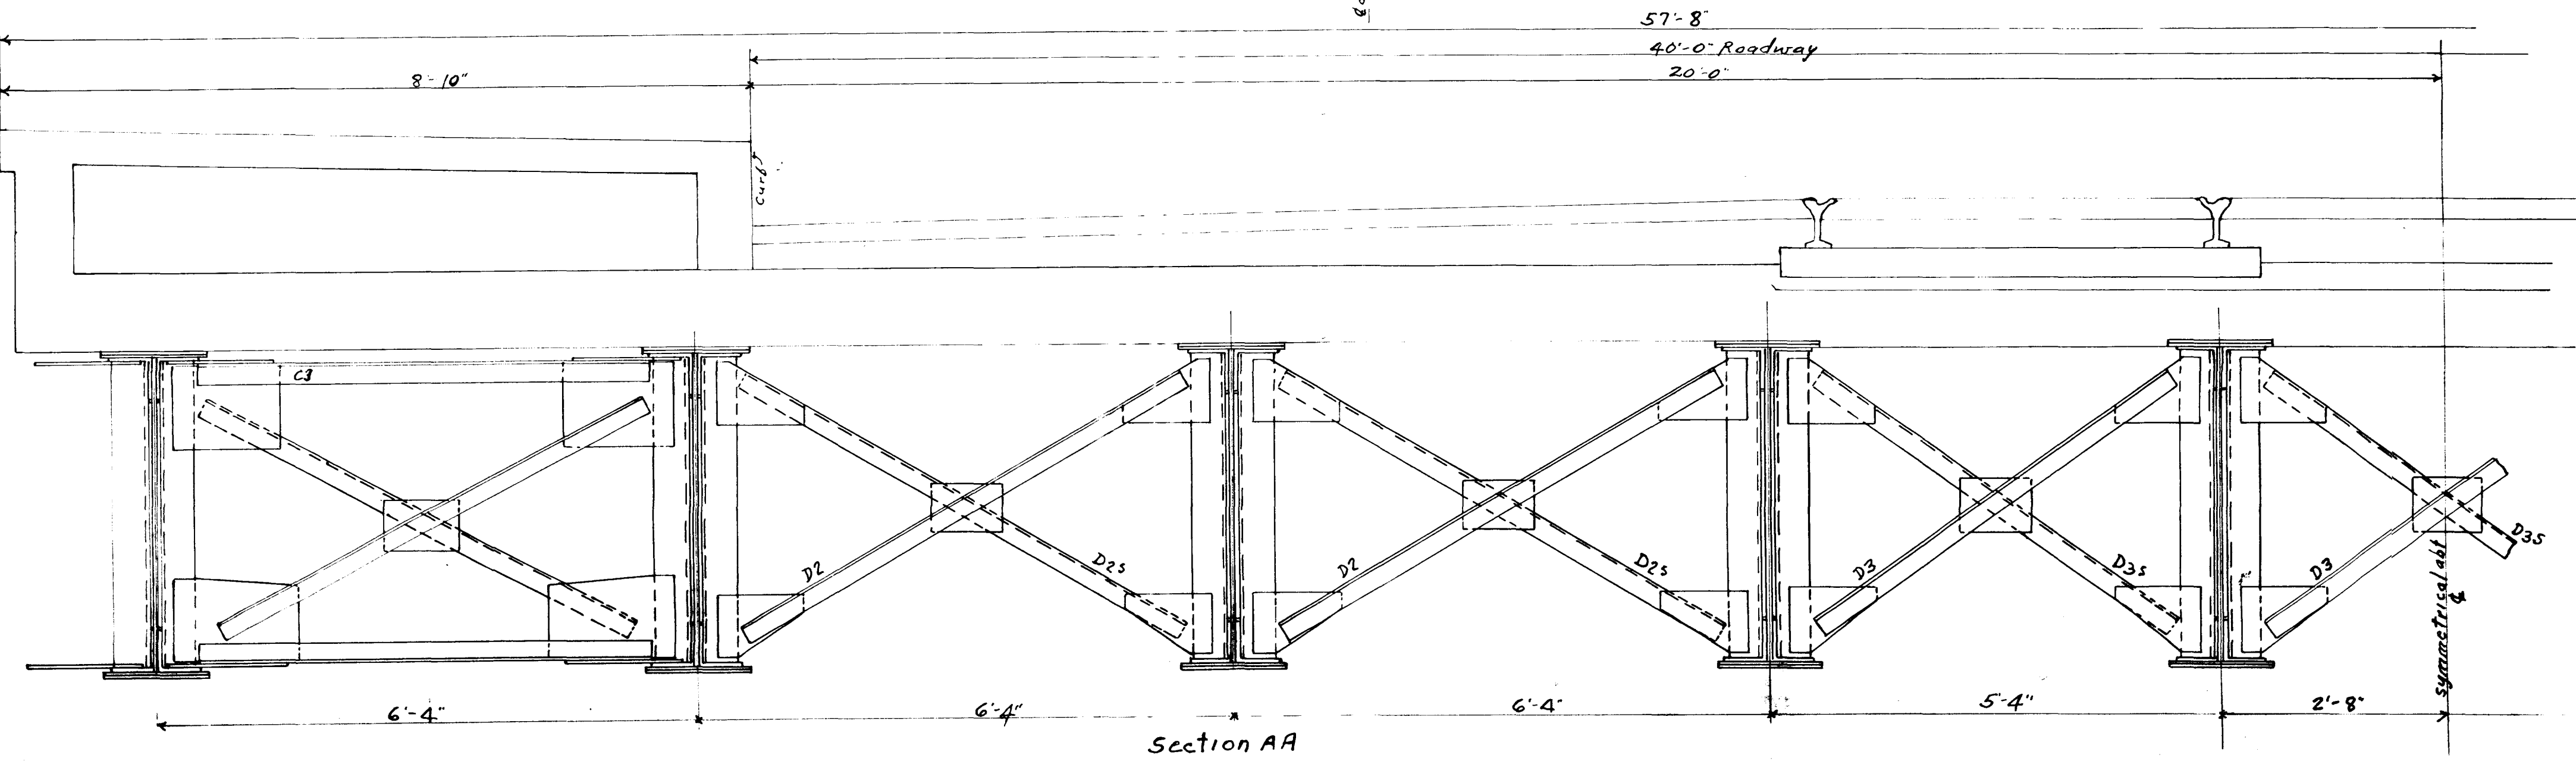


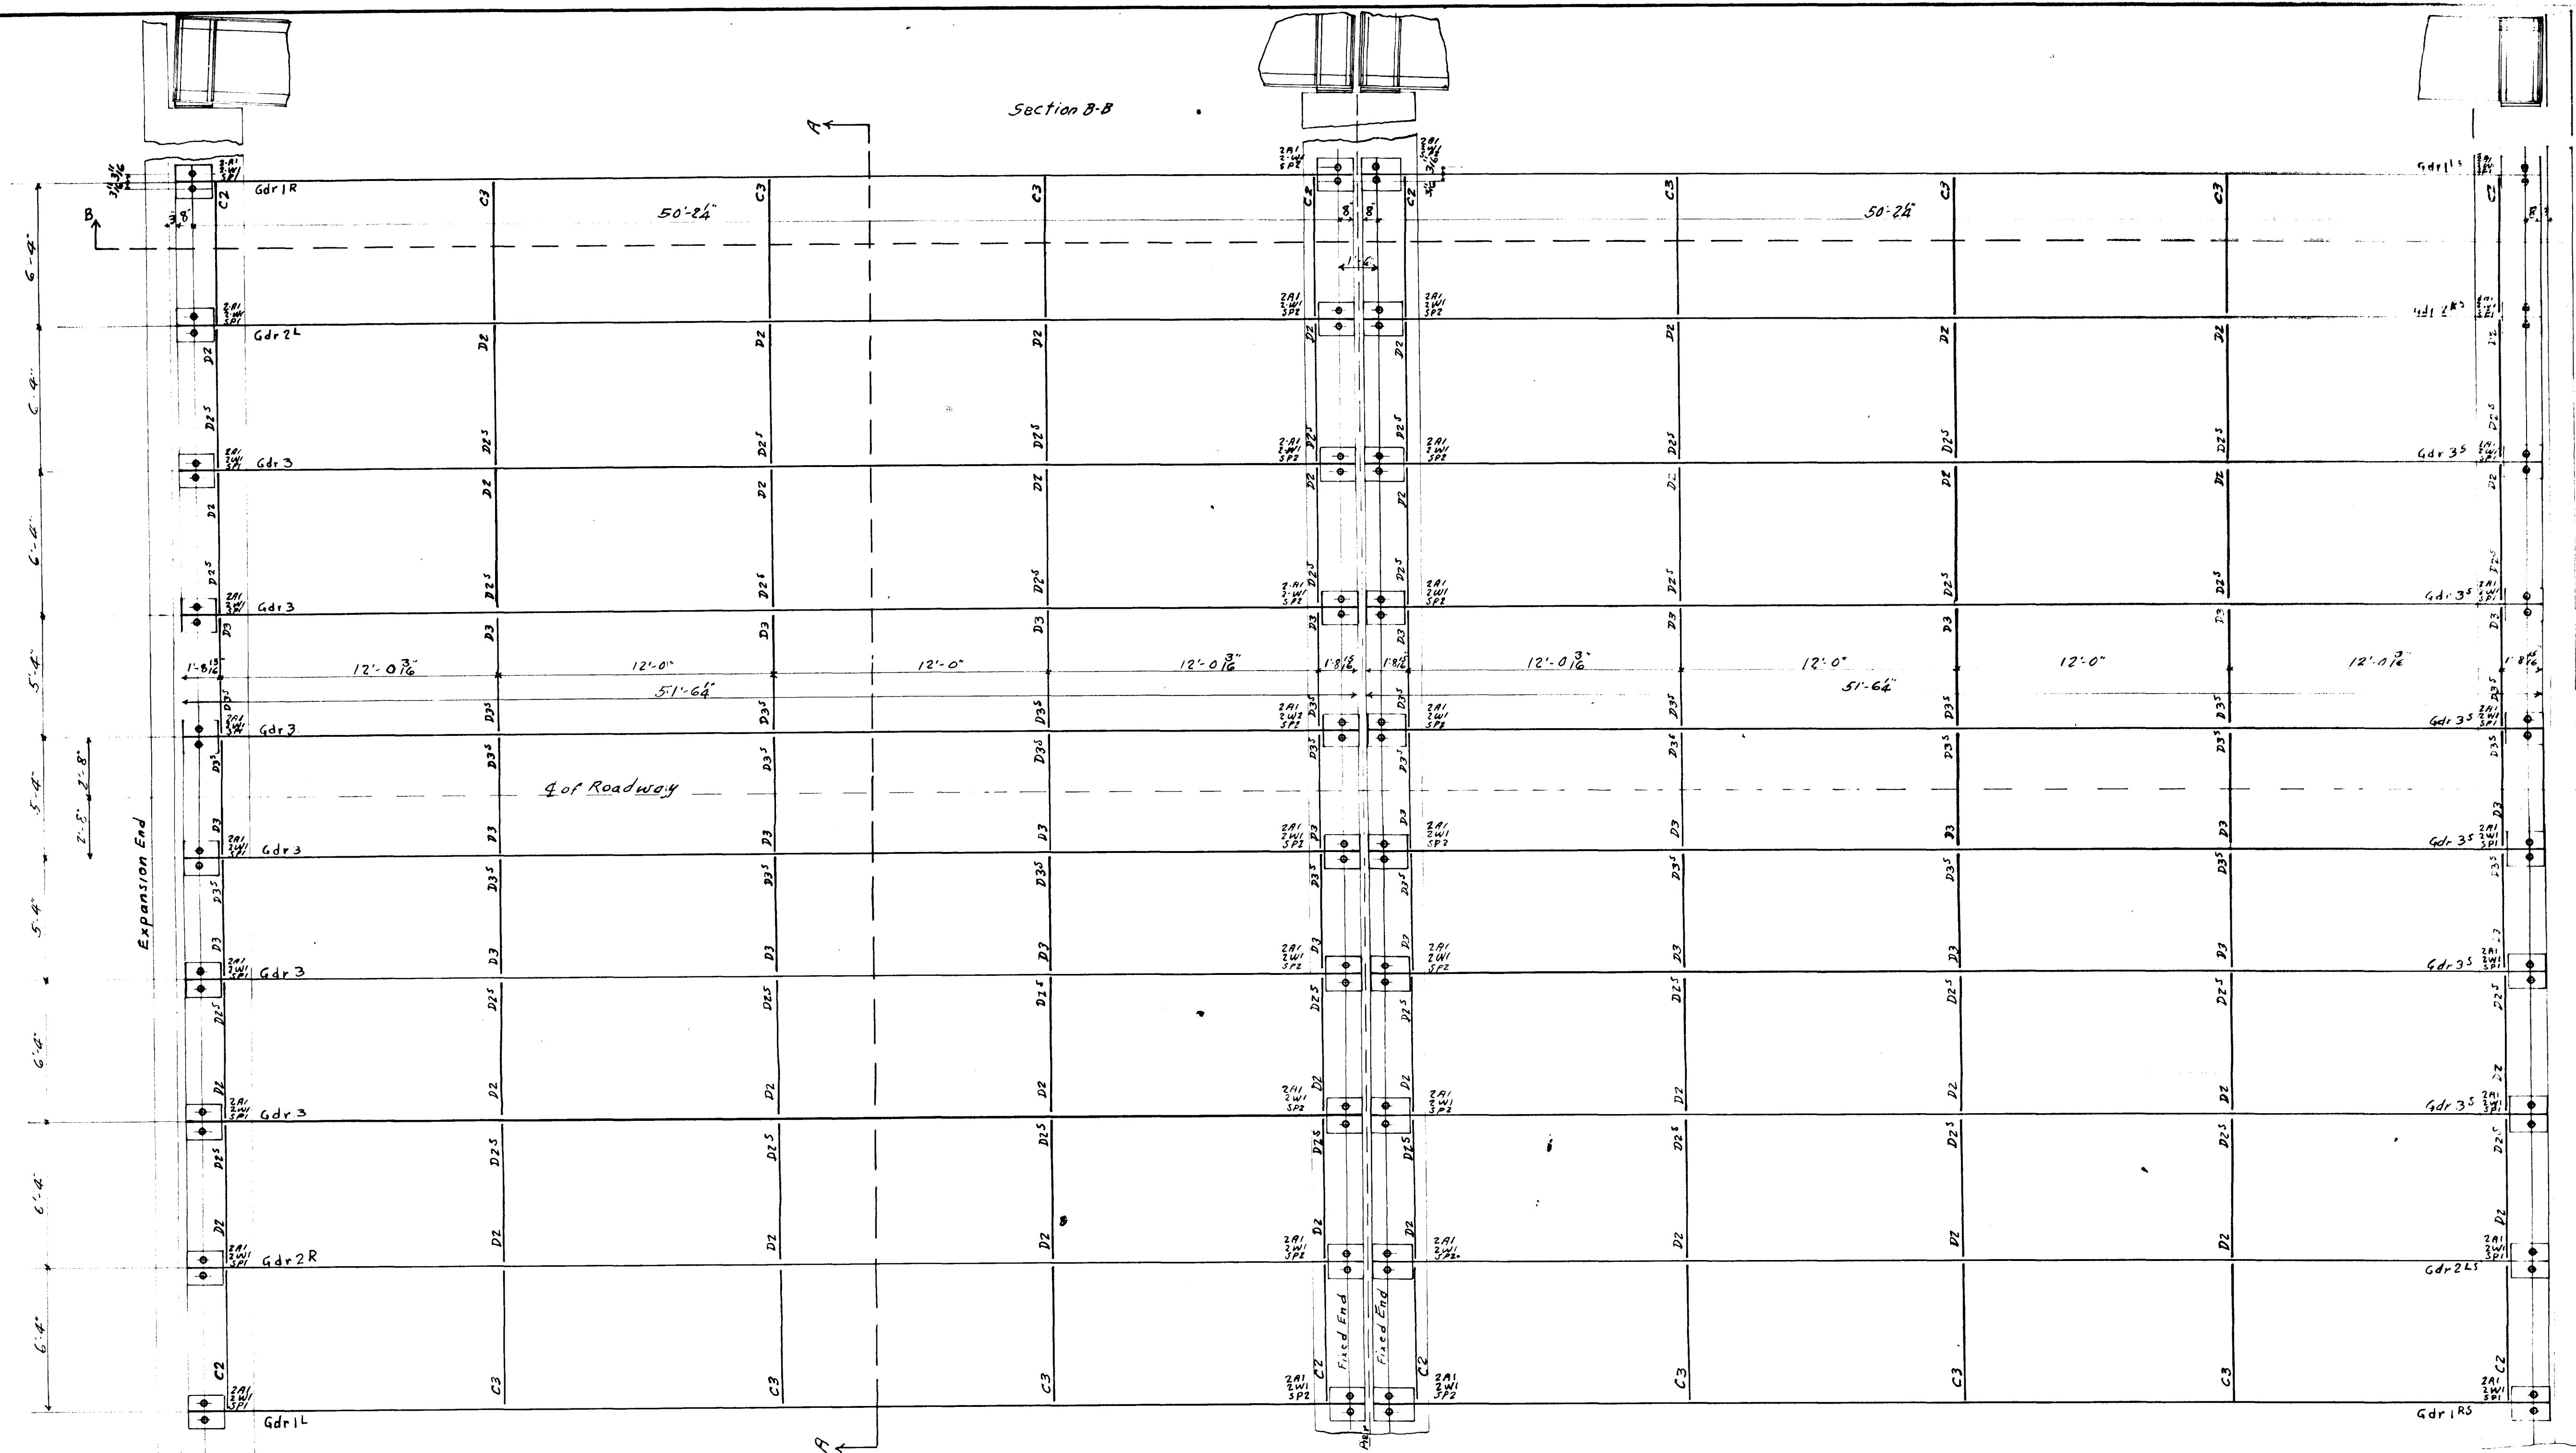

THE BOSTON BRIDGE WORKS INC. BOSTON, MASS.	
NAME <u>Hartford Conn. Laurel St Bridge</u>	
DETAILS OF <u>Erection Plan</u>	
RIVETS	EX. NOTED. DRAWN BY <u>T.S.</u>
HOLES	EX. NOTED. CHECK'D BY <u>REV.</u>
SCALE <u>1/4" = 1'-0"</u> DATE <u>5/12/20</u> LIST PAGE	
JOB <u>5533</u>	SH. <u>1</u>
REVISIONS	