

Property of

G. F. L. F. HEUBLEIN


HICKS ST.

HARTFORD, CONN.

SCALE 1 inch = 4 feet. DEC. 1912.

Spencer and Washburn, Engiz.

S. B. Donchian, Est.

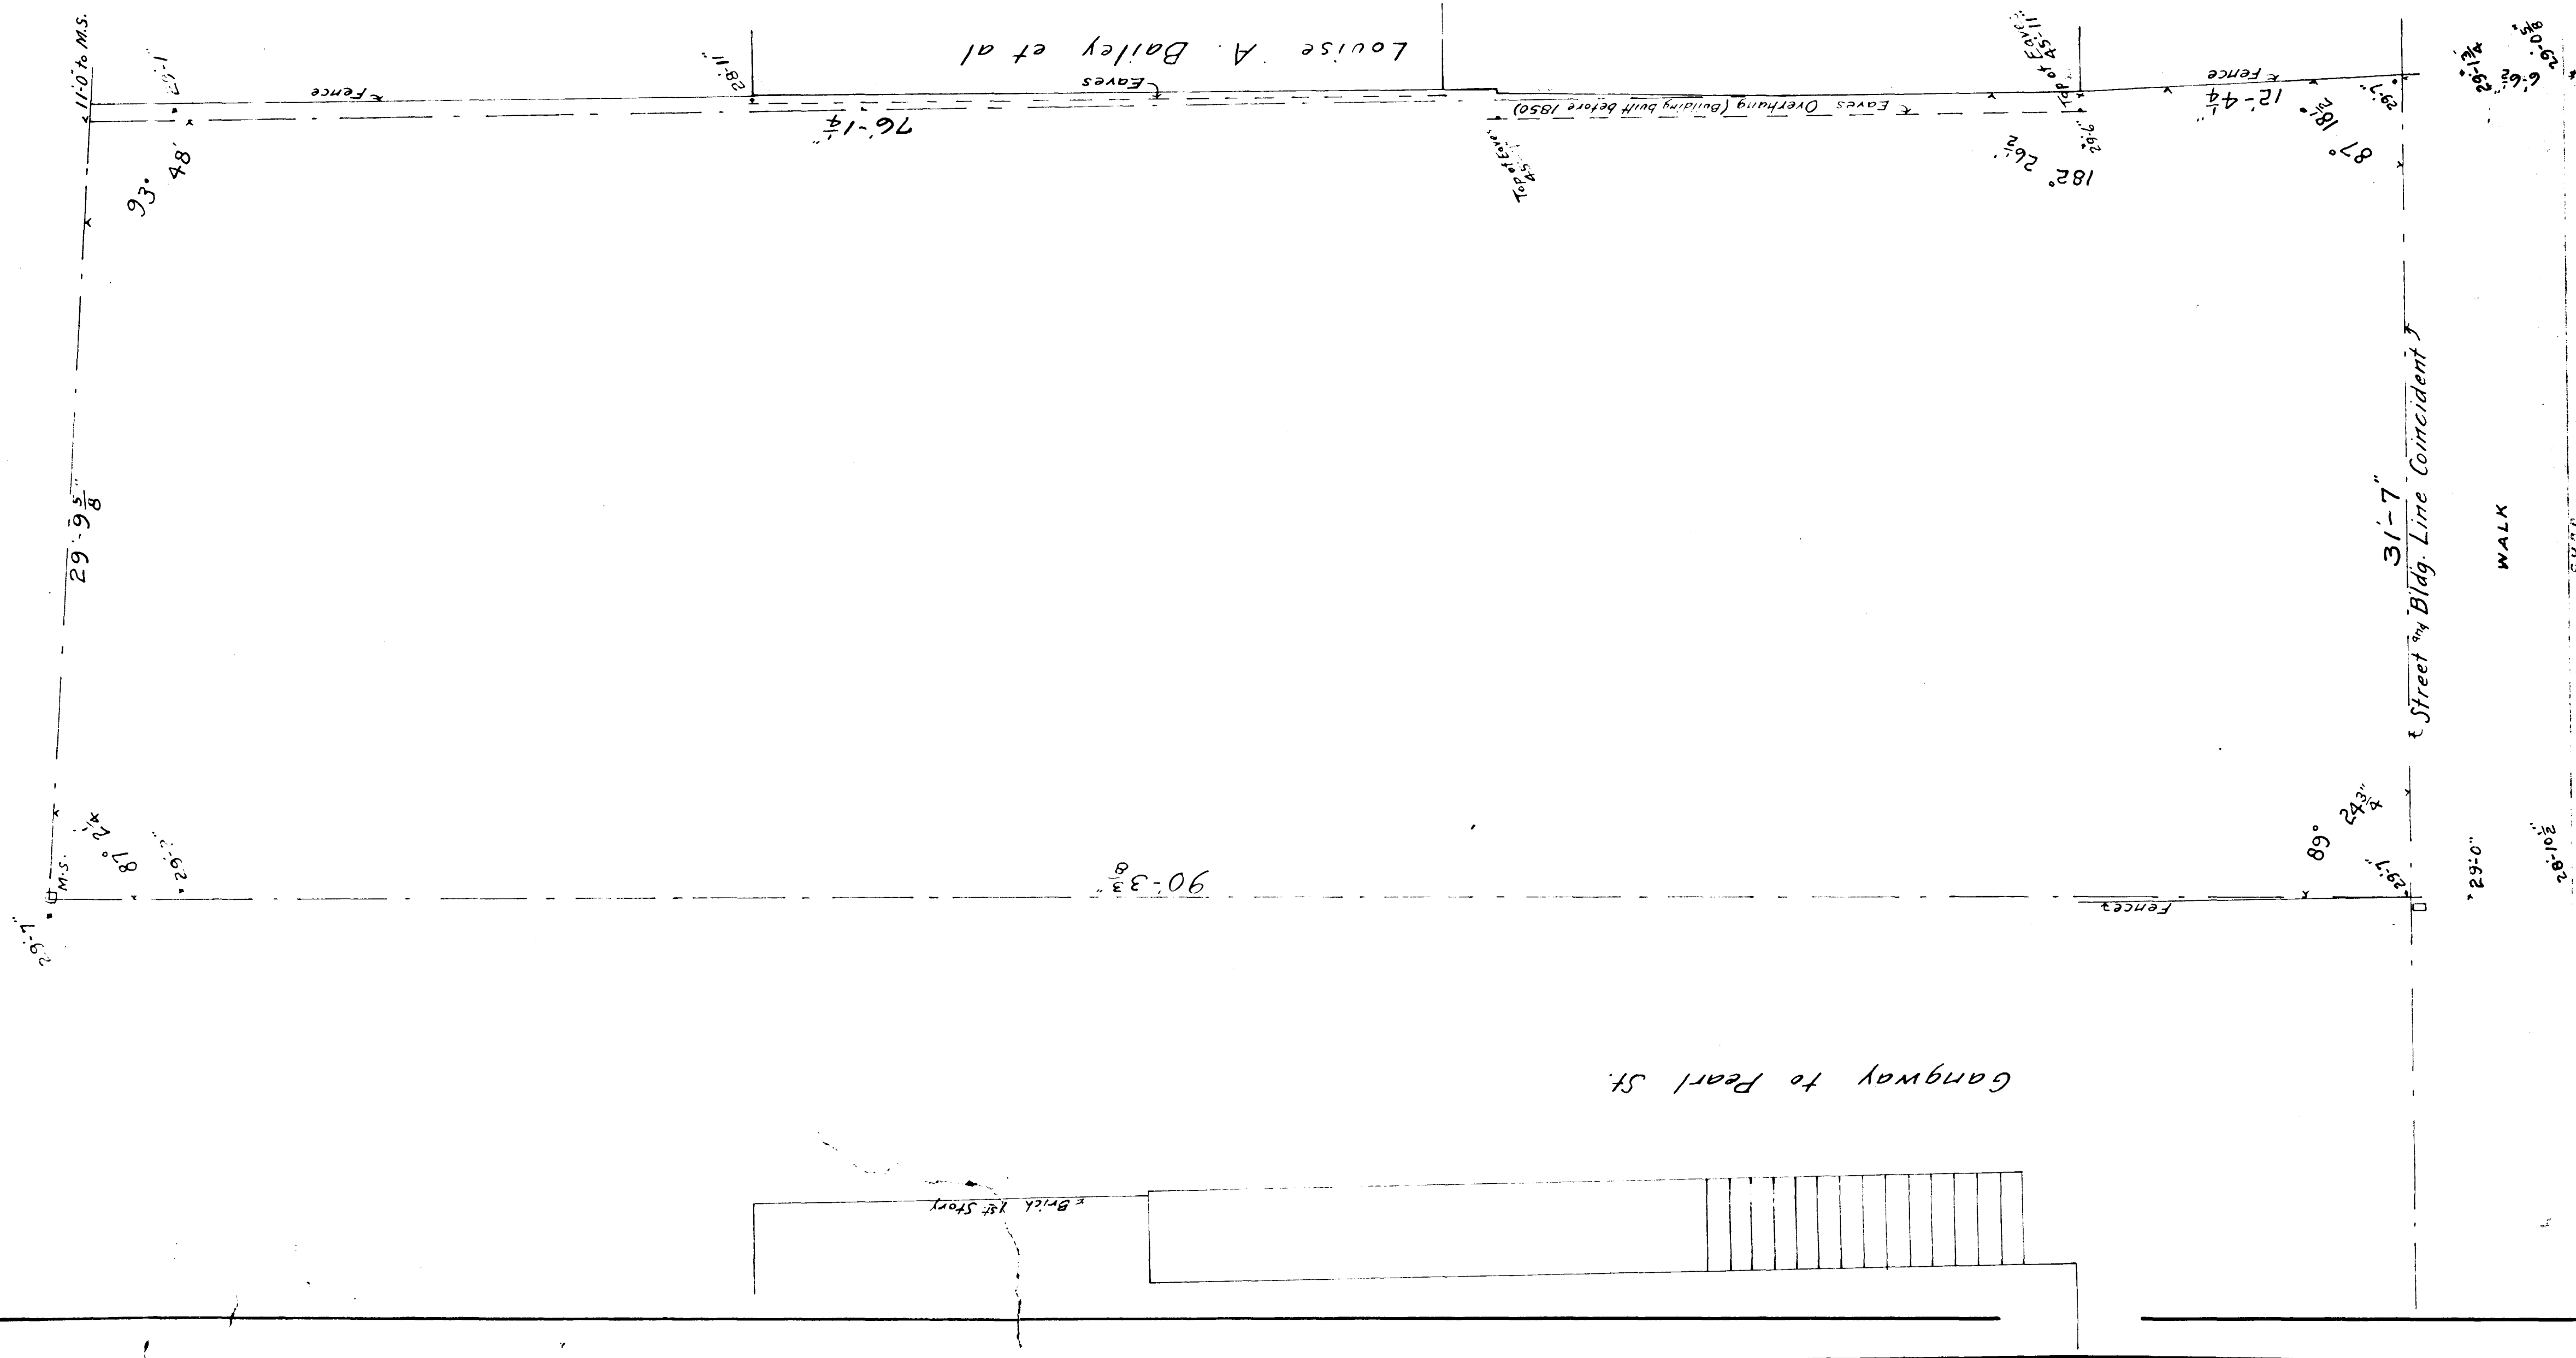

HICKS ST.