

PROPERTY OF
THE TRINITY LAND DEVELOPING CORP.
HARTFORD, CONN.


REVISED MAP OF
"TRINITY TERRACE"
NOV. 1932. SCALE: 1"=50'

I hereby certify that this map is
substantially correct.

Harry Chase, Civ. Engr.


50	50	50
140	140	140
25	24	23
50	50	48.0

STREET

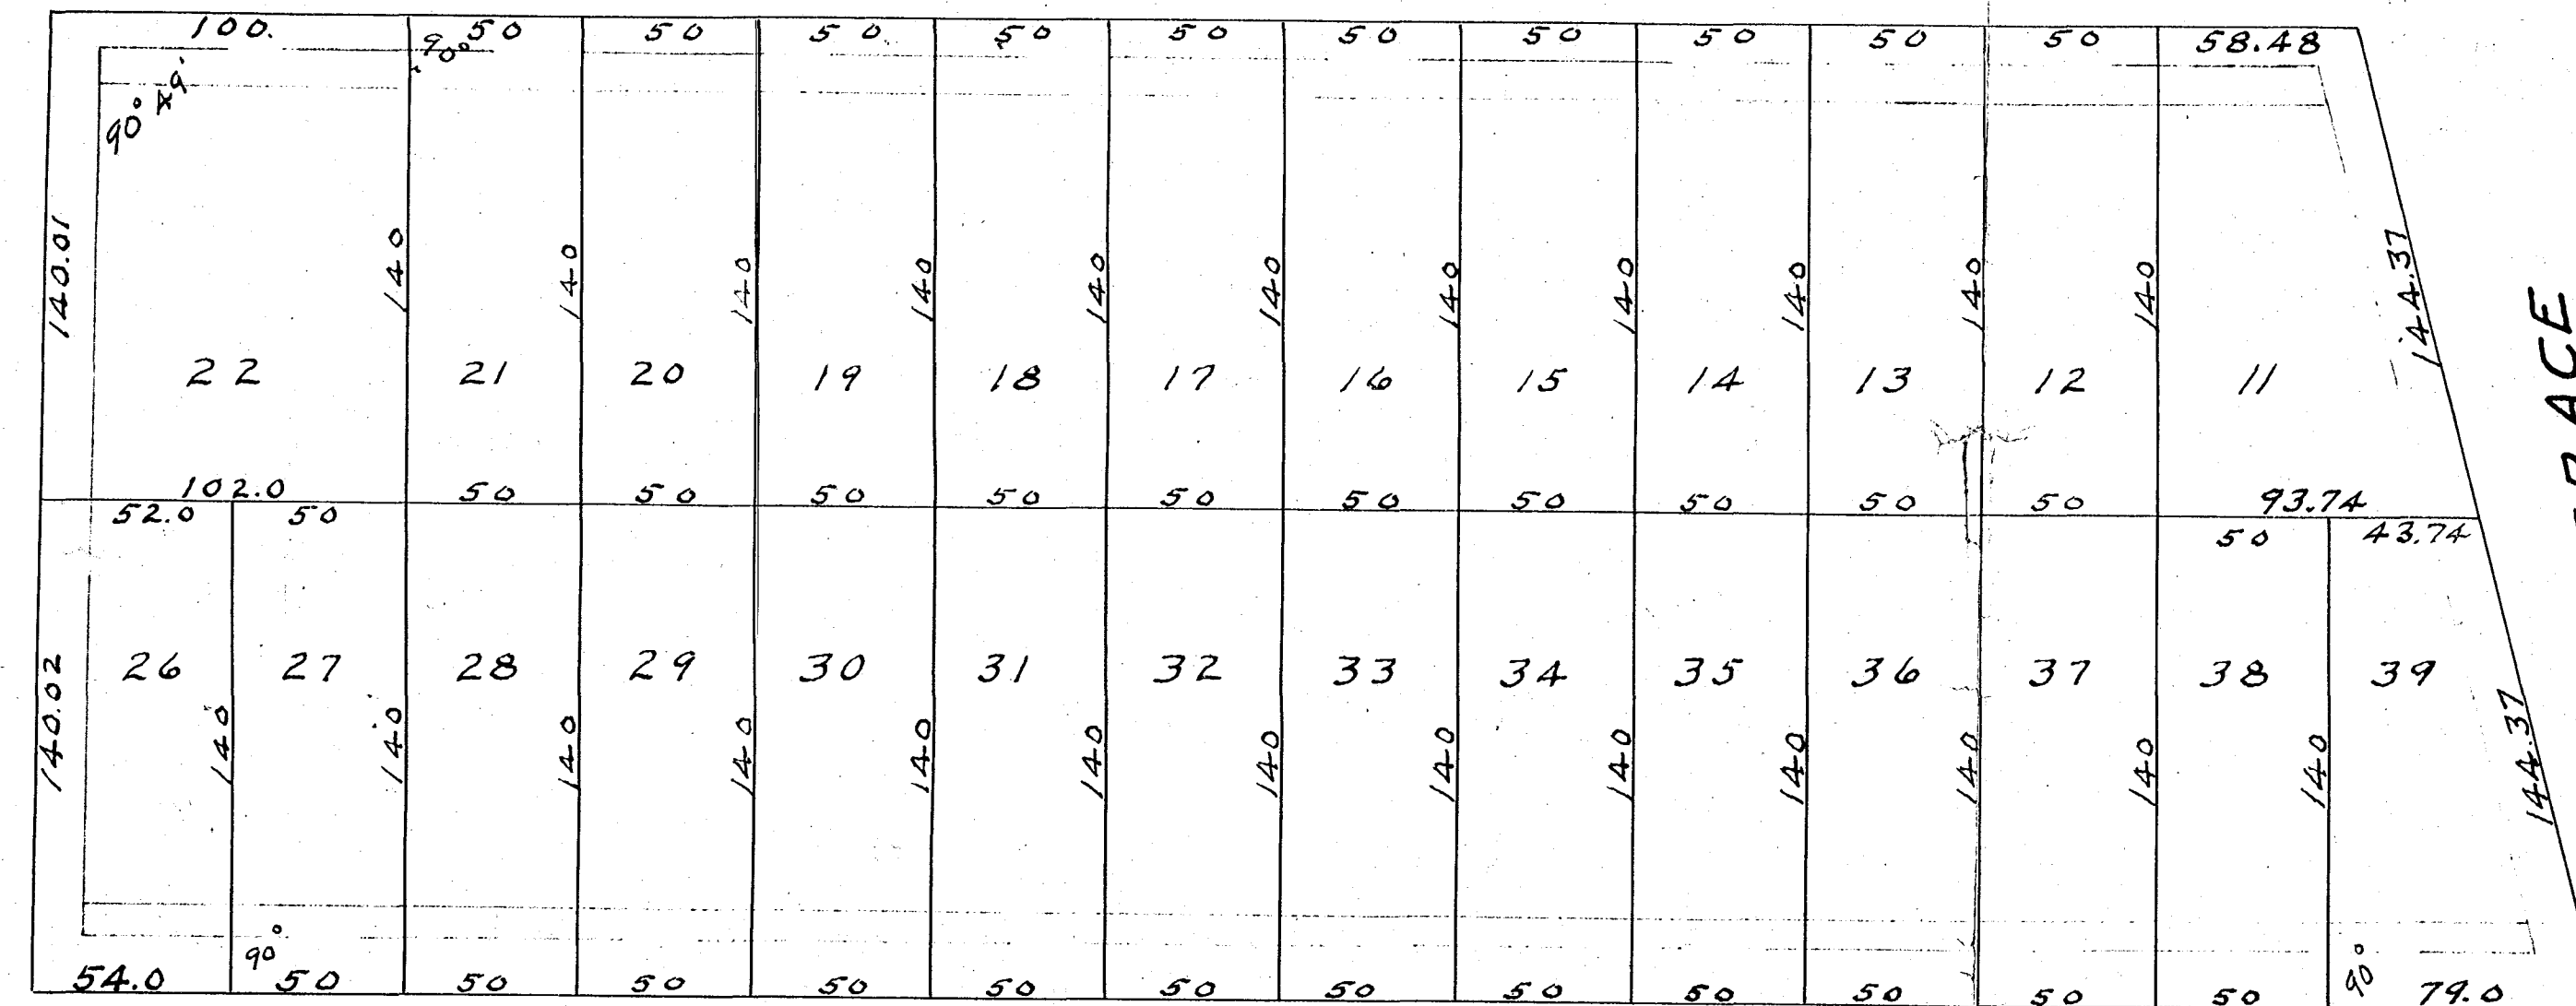


DORSET

STREET

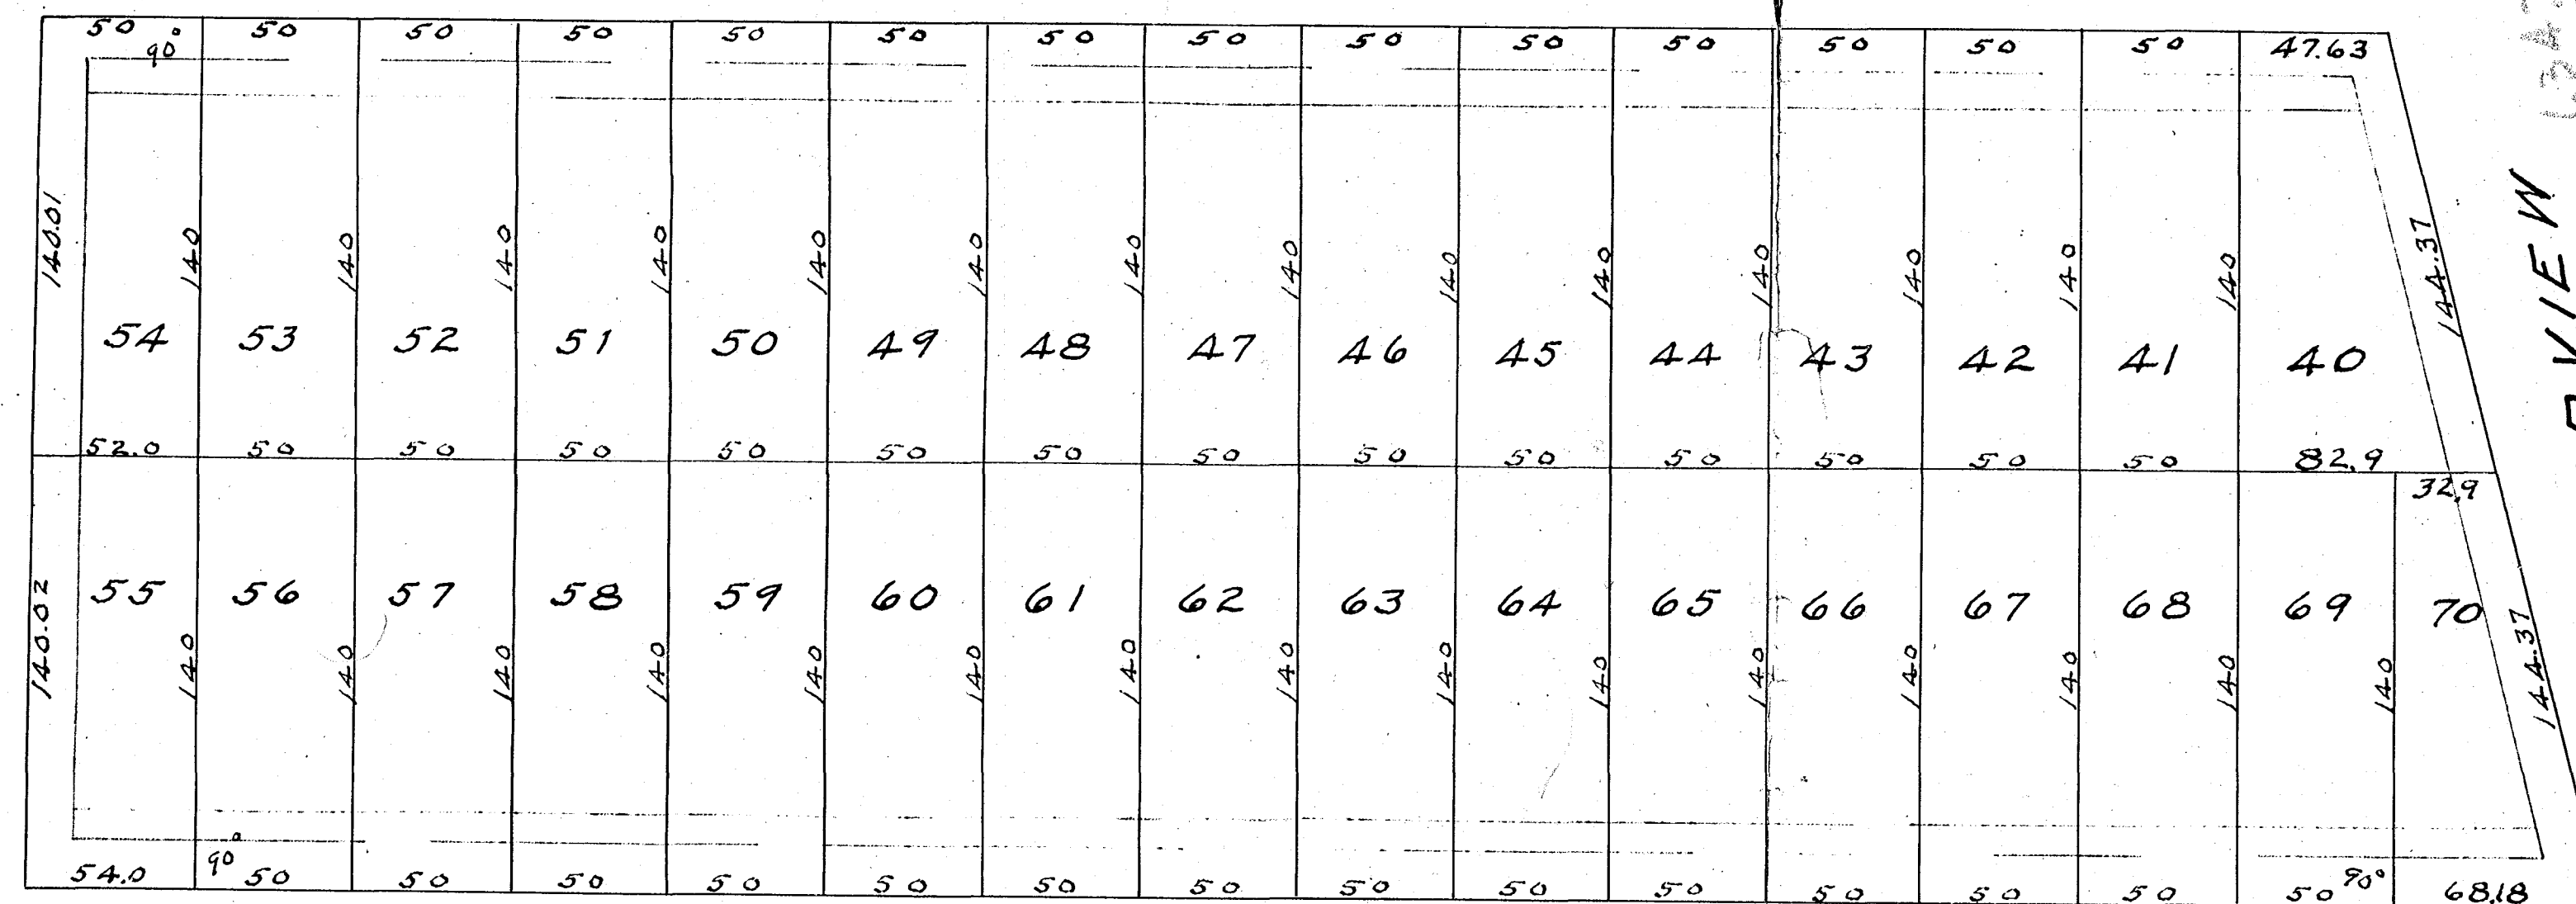


PAWLET

STREET

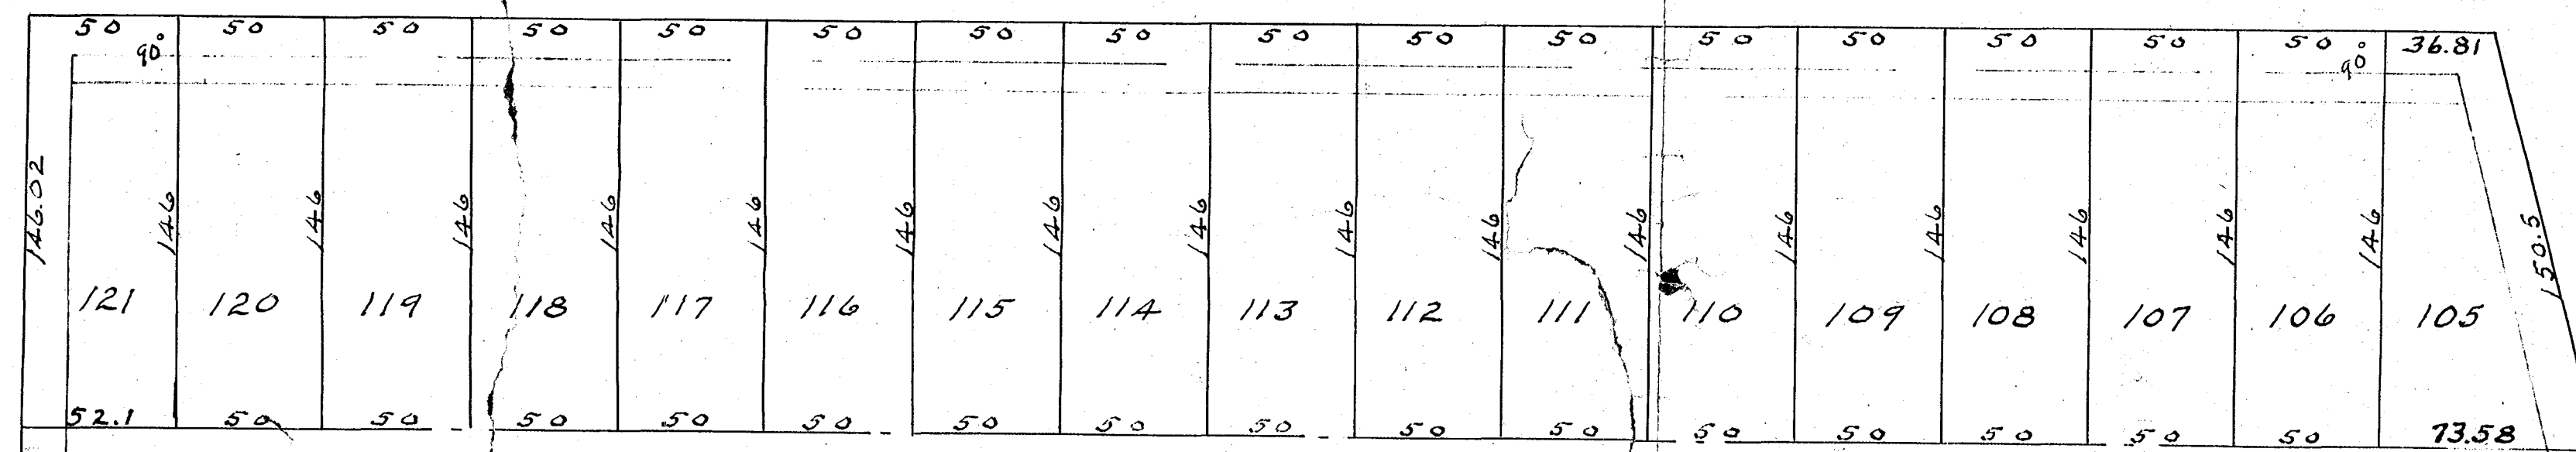


AVENUE

TERRACE

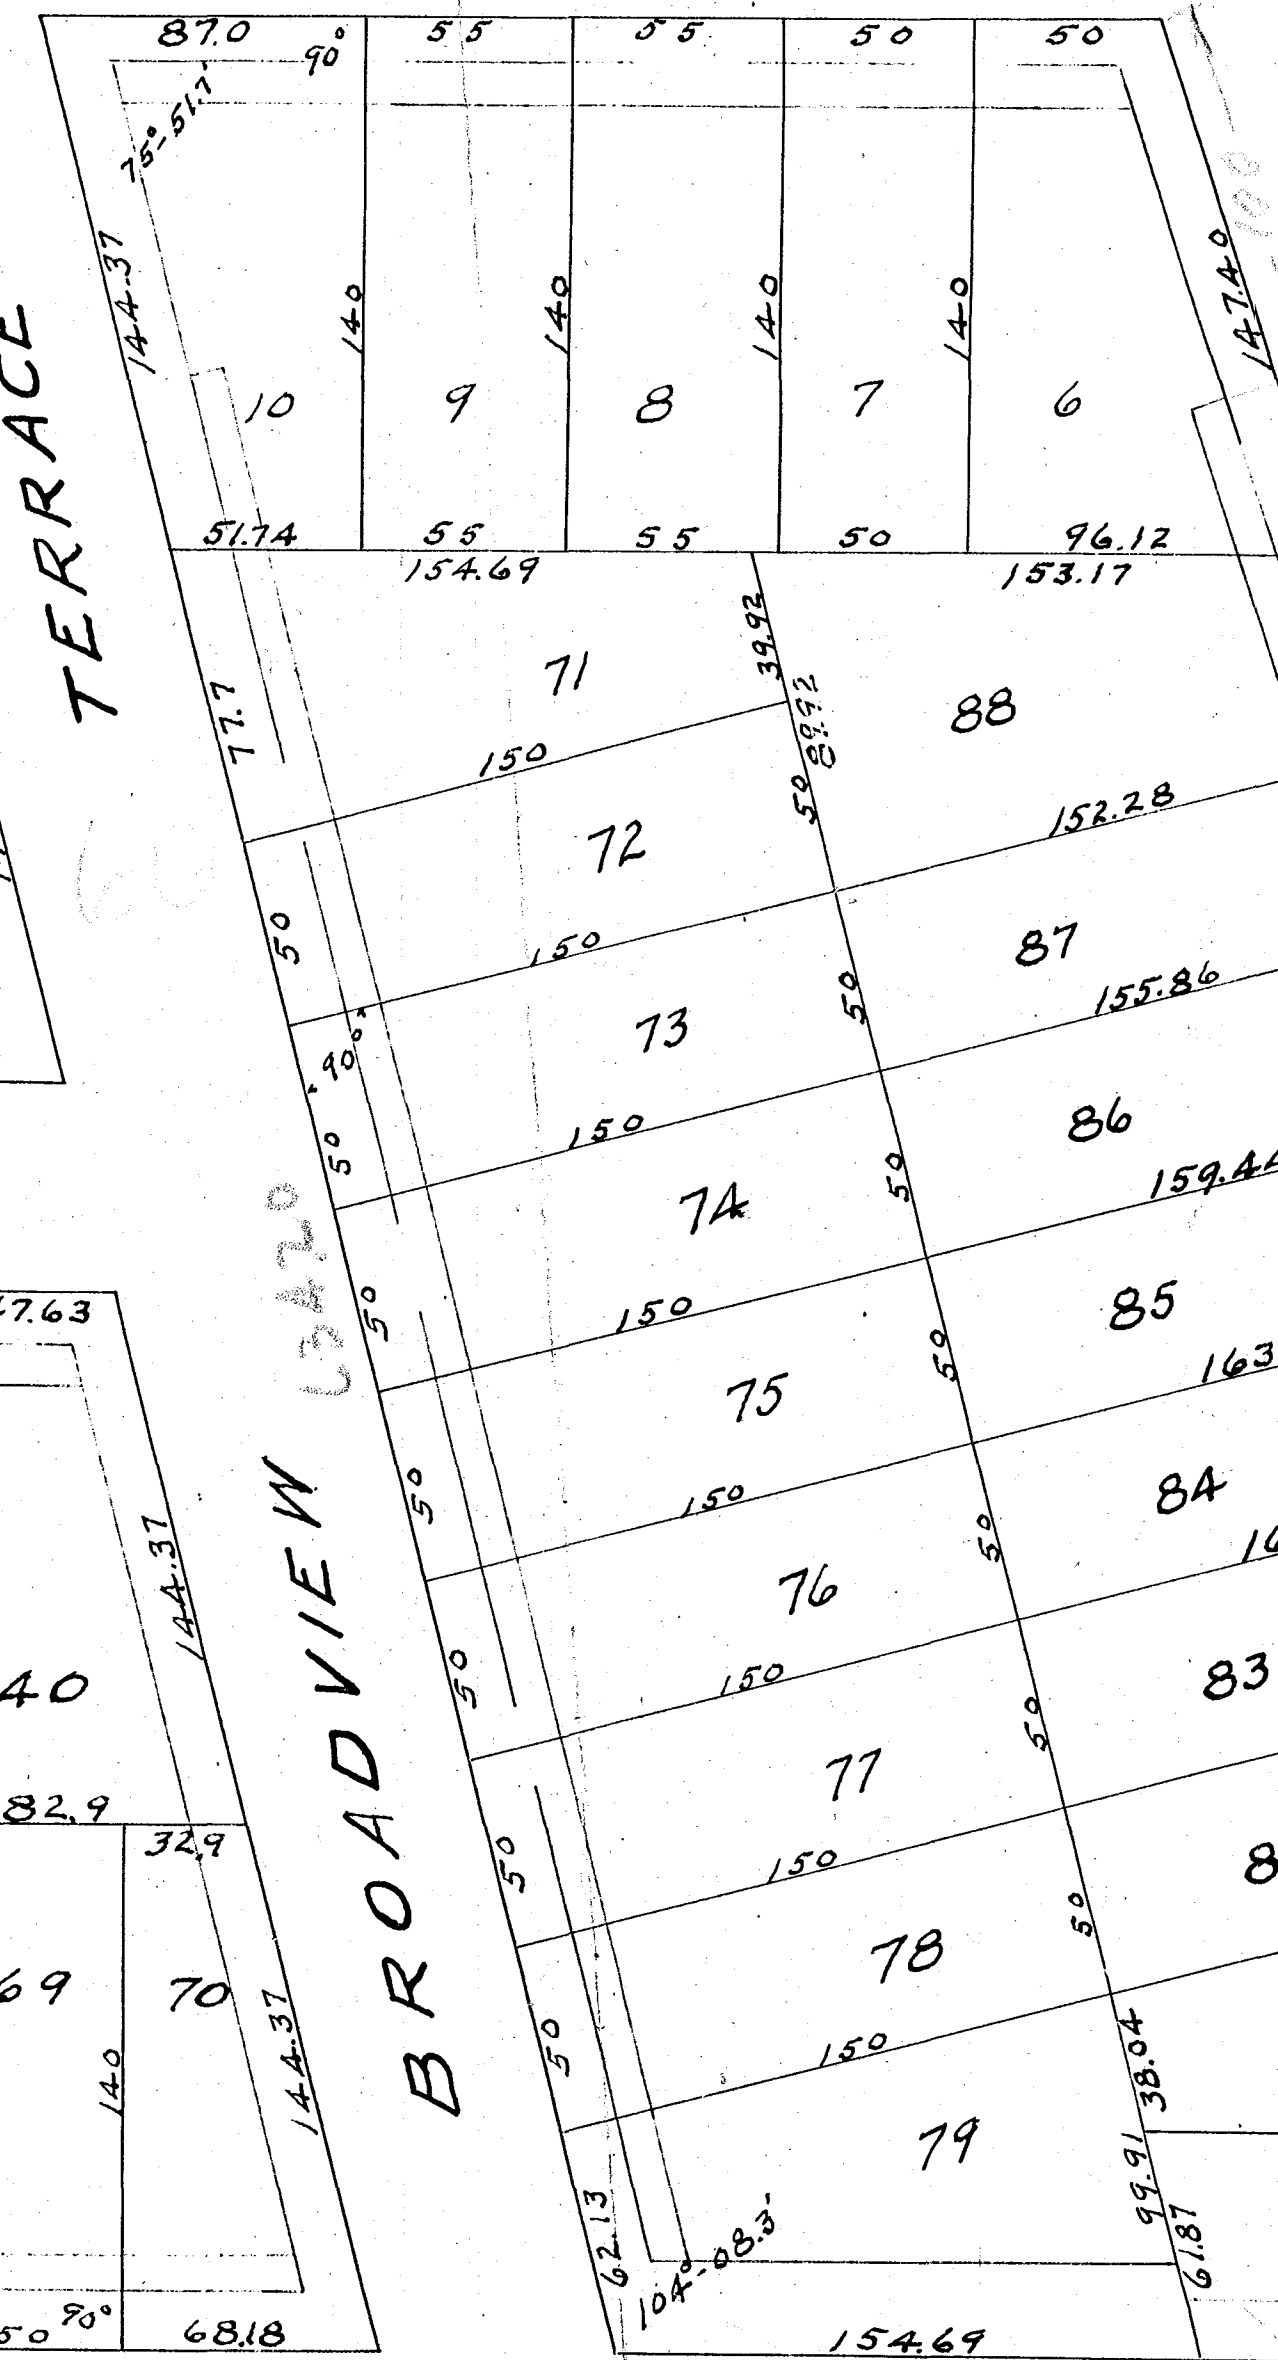

BROADVIEW

STREET

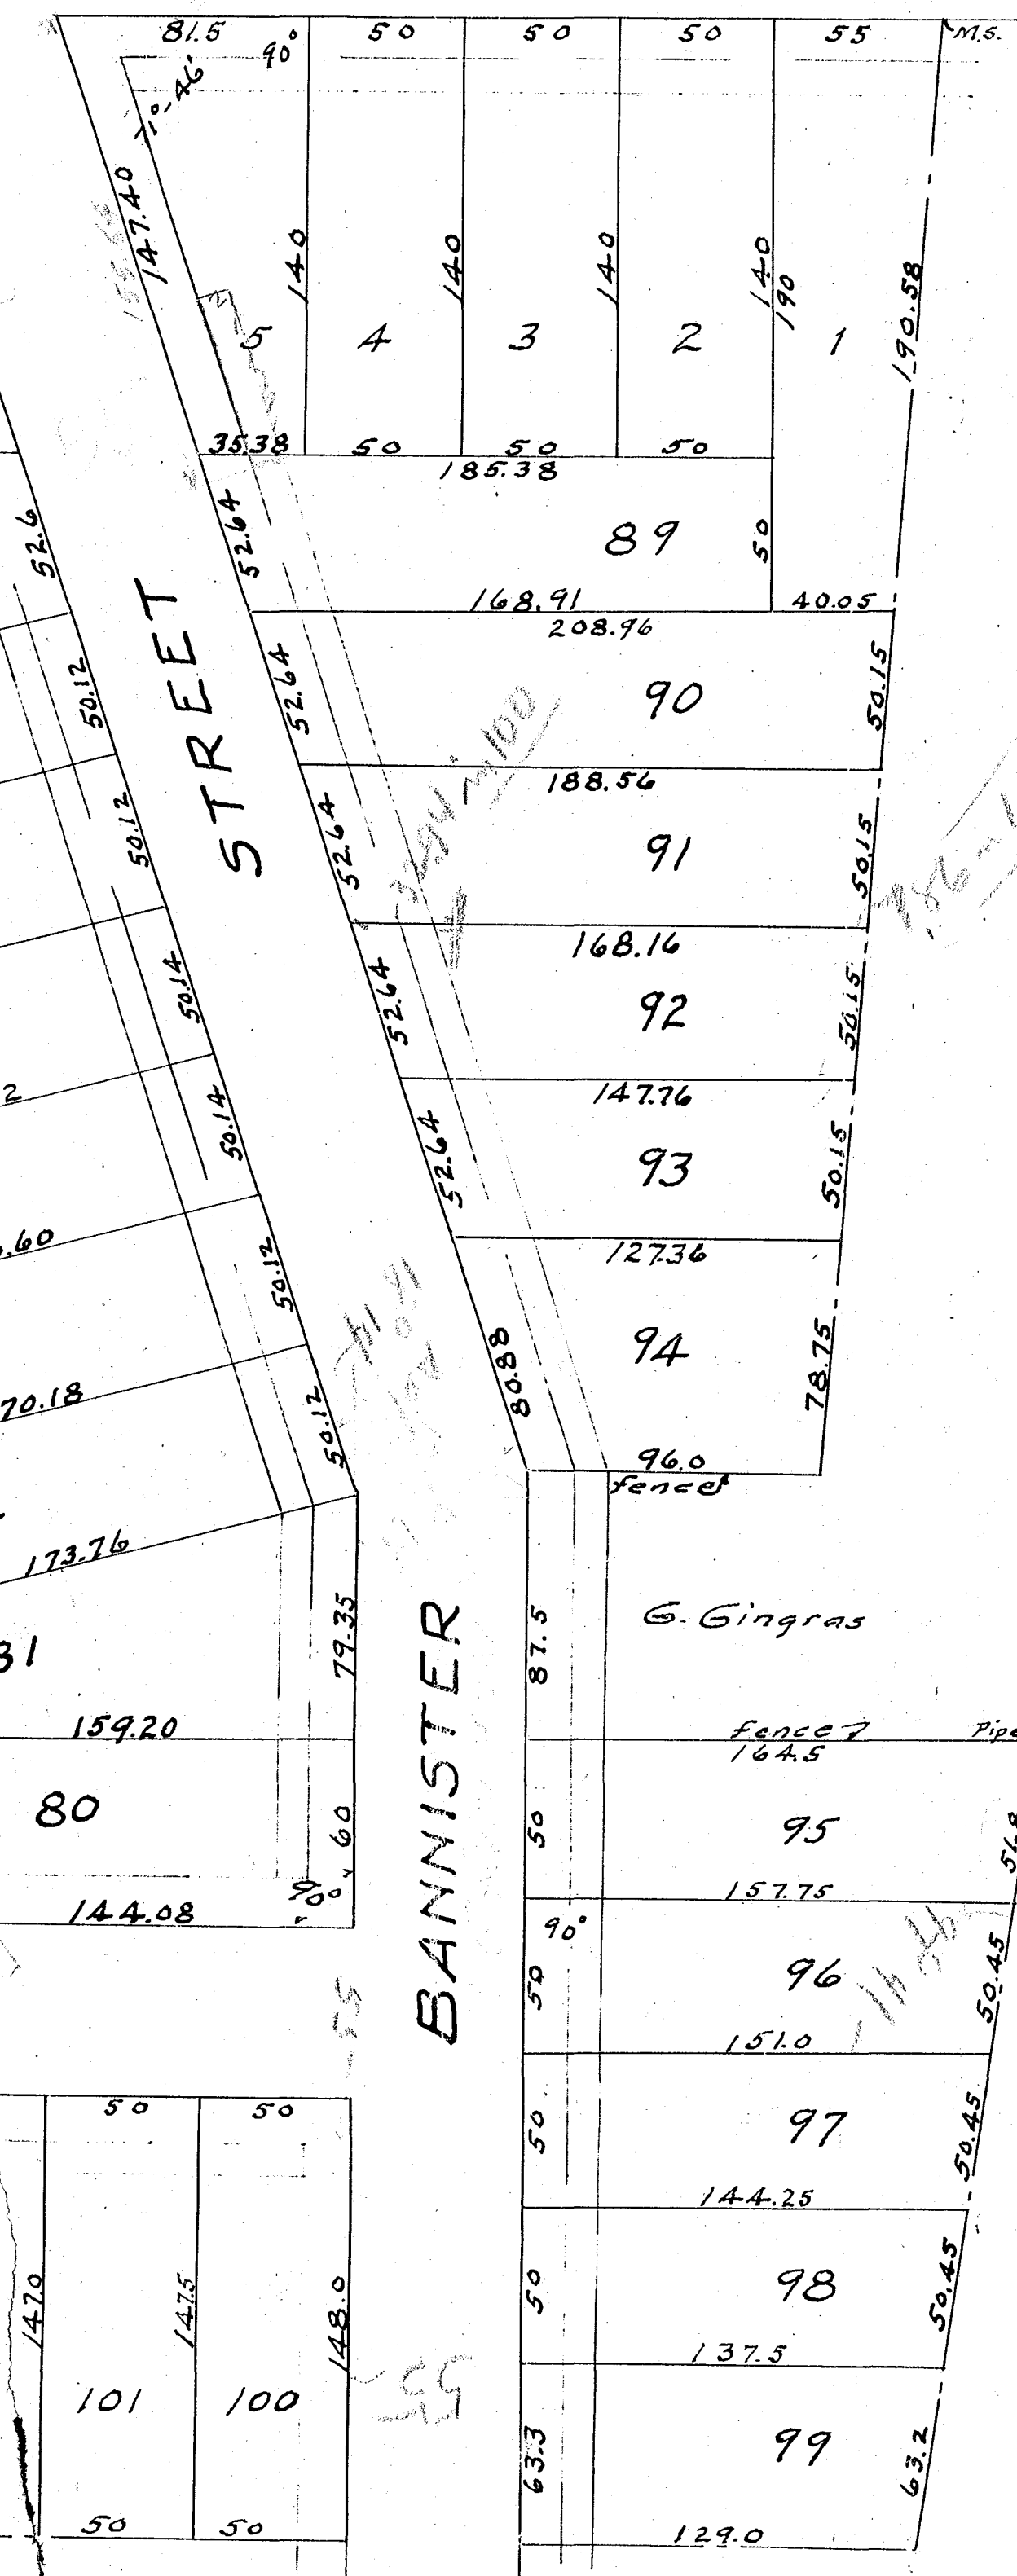

BANNISTER

