



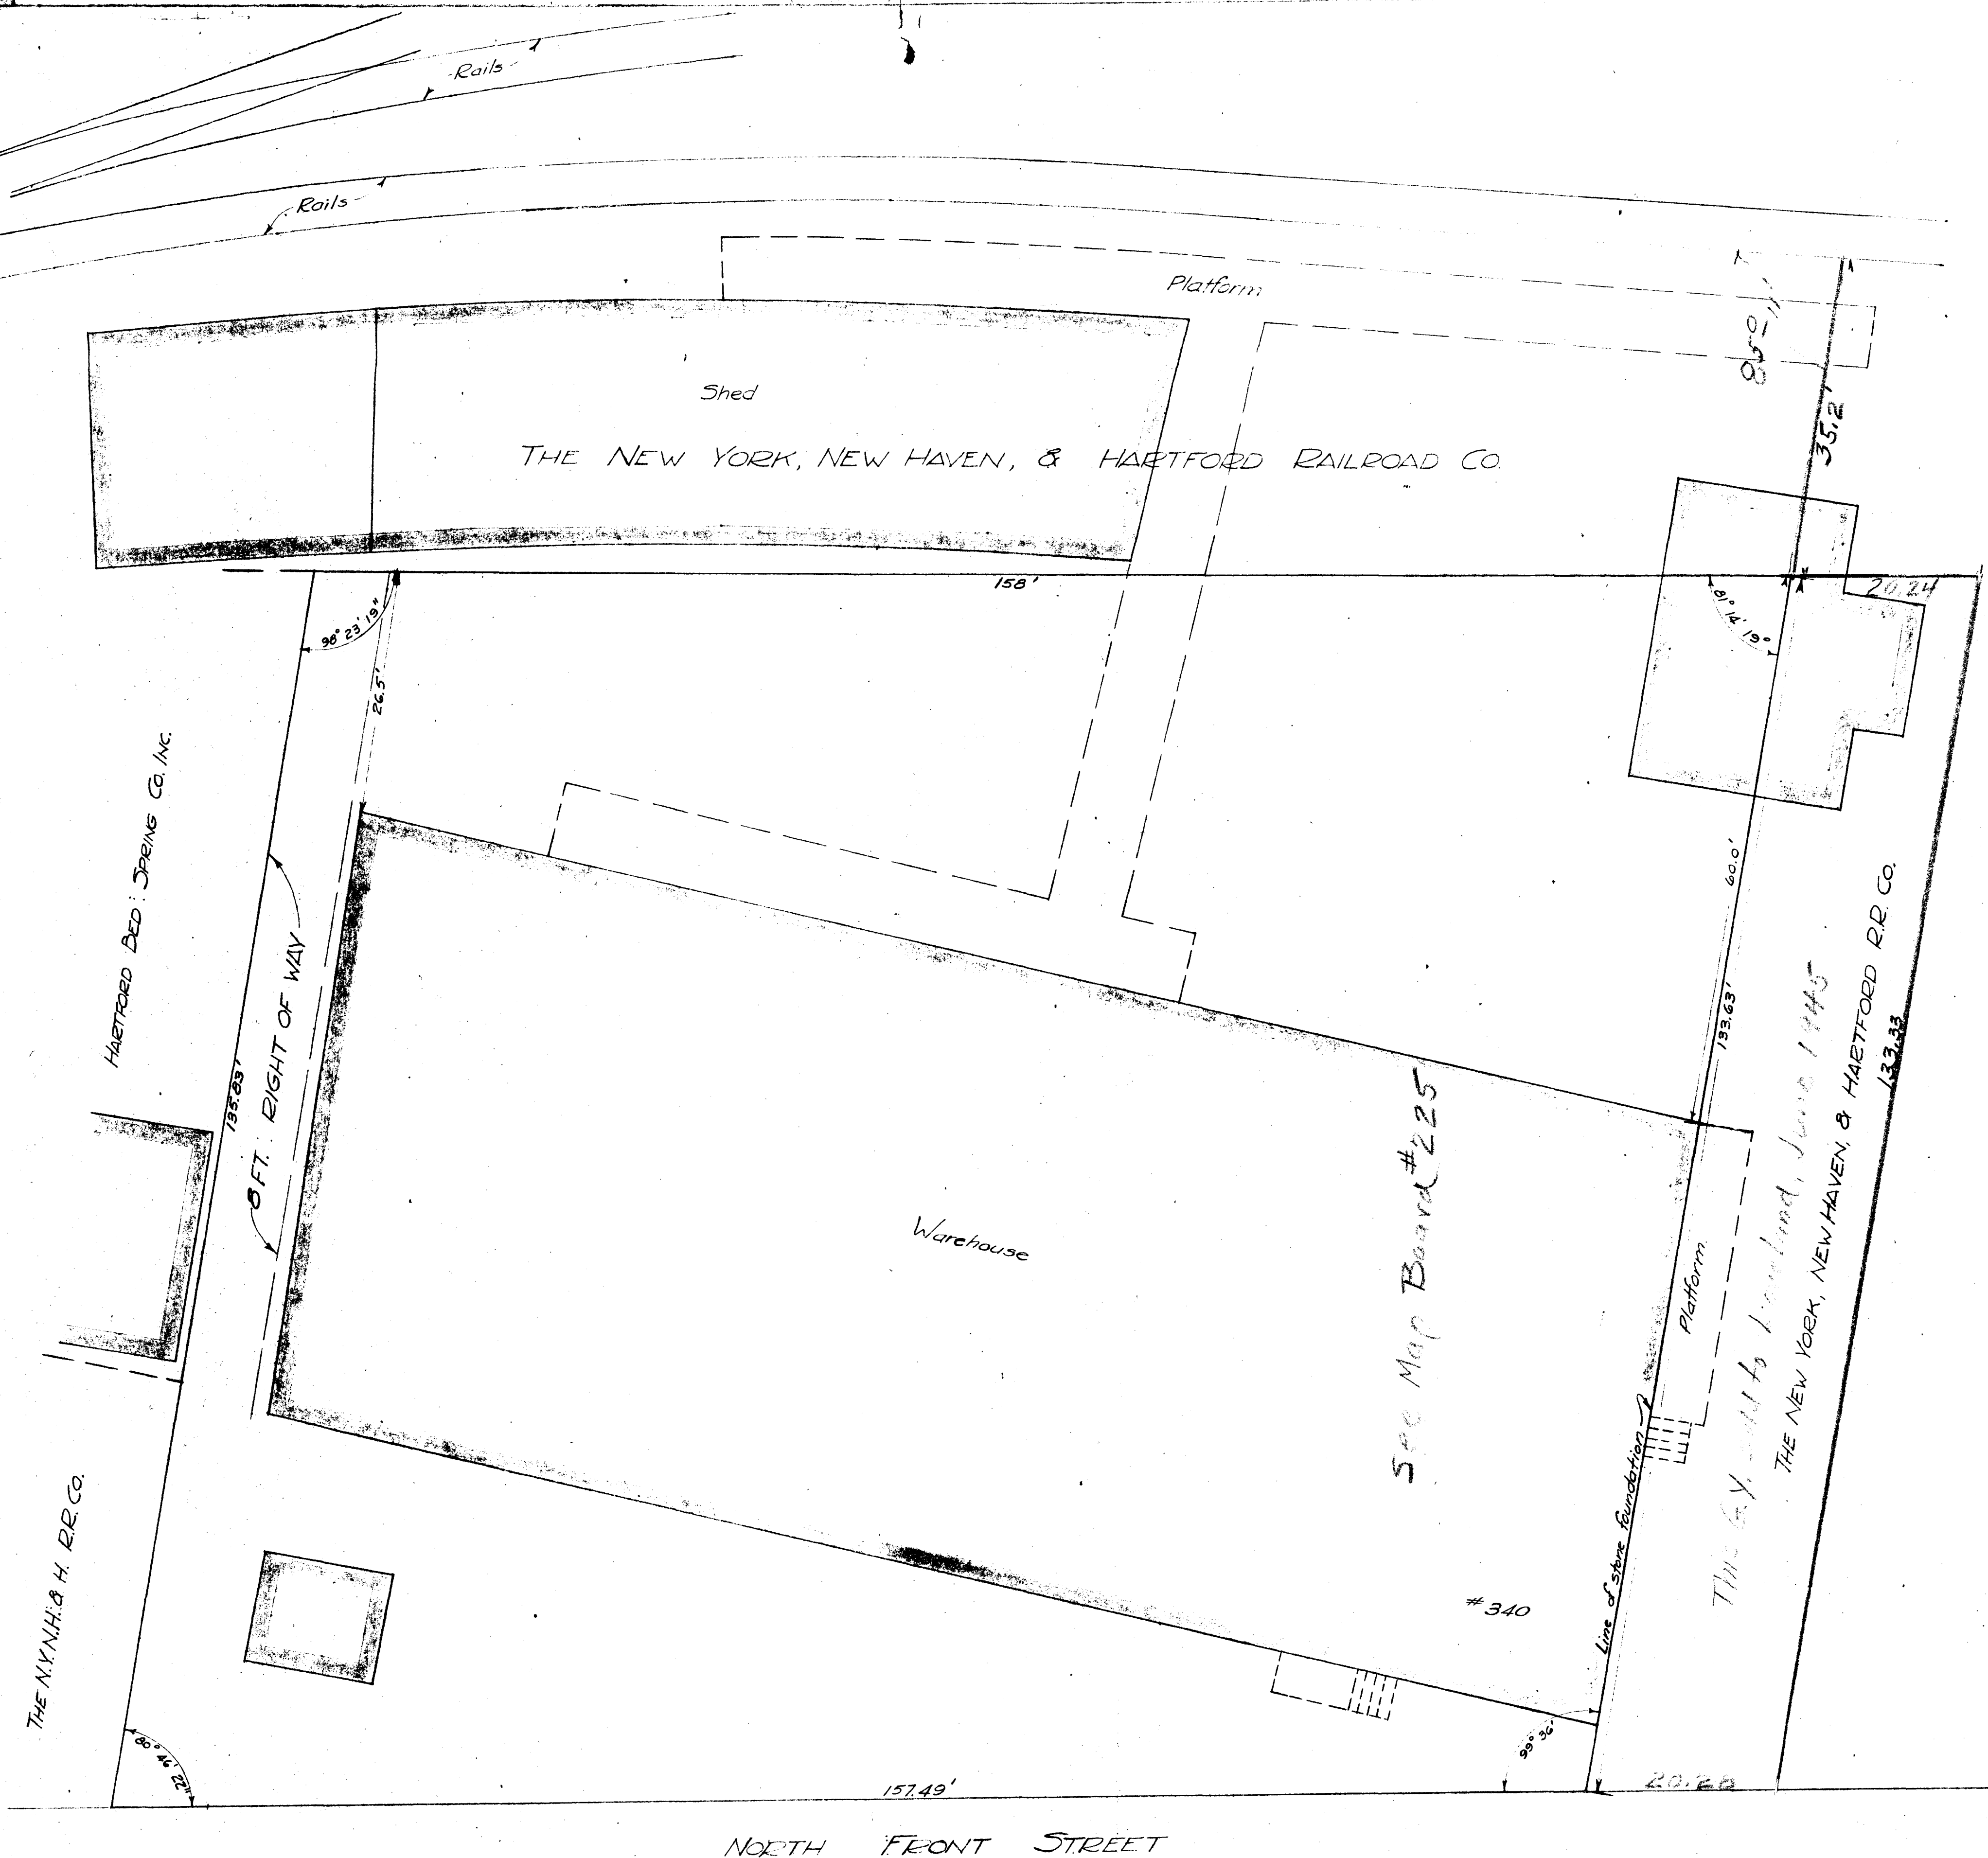

NORTH FRONT STREET

PROPERTY OF
A.C. LOVELAND & CO. INC.
NORTH FRONT ST. HARTFORD, CONN.
Scale - 1 in. = 10 ft. March, 1945.

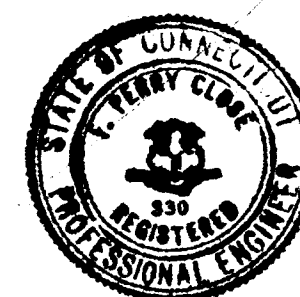

I hereby certify that this map is substantially correct

F. Jerry Clark Civil Engineer