







N. Y. N. H. & H. R. R.
 Midland Divn. Conn. Valley Br.
 BRIDGE No 946.
 PARK RIVER HARTFORD YD.
 HARTFORD, CONN.

Scale $\frac{1}{4}" = 1'-0"$ May 22, 1908.
 REVISED SEPT. 25, 1908.

W. S. Mott
 BRIDGE ENGR.

CHIEF ENGR.

V 55.62
 630

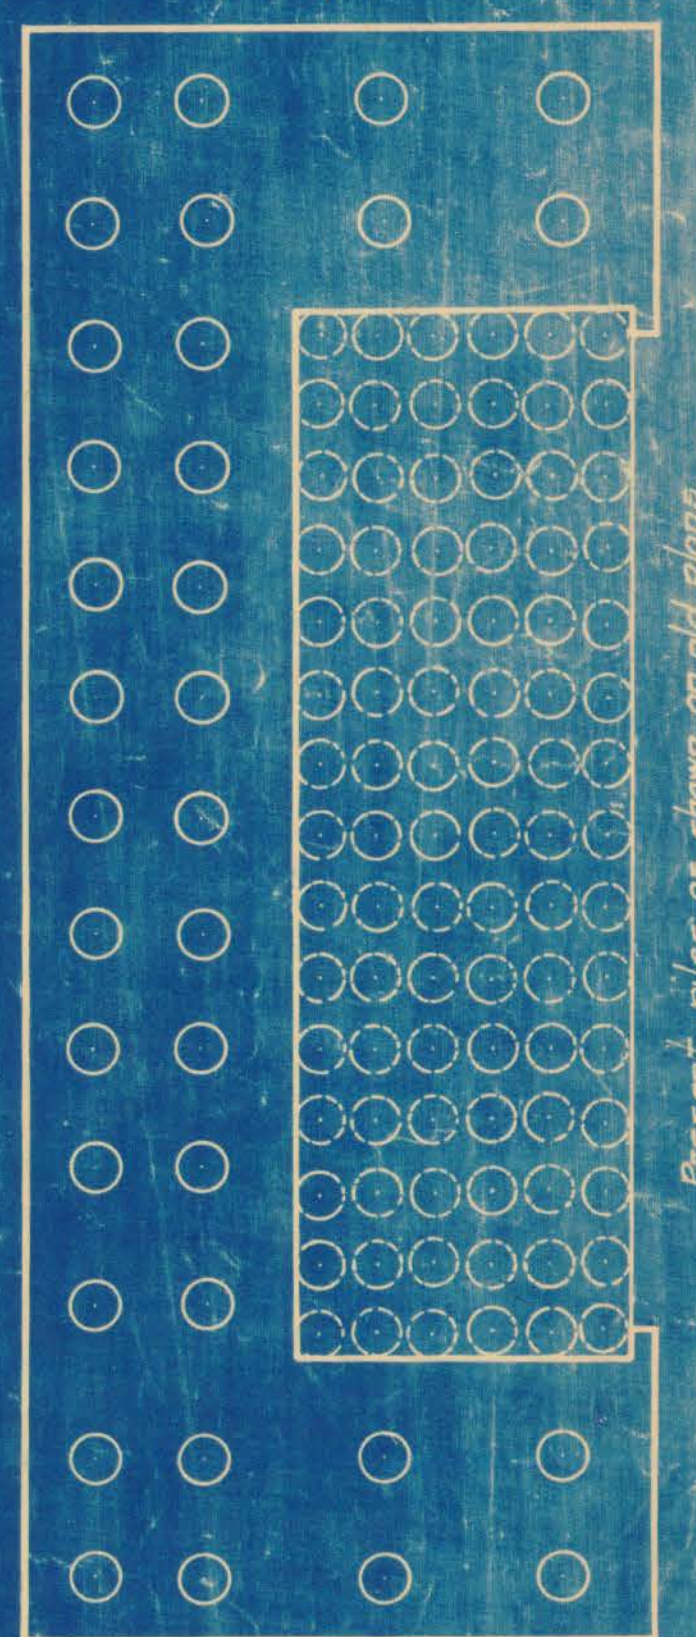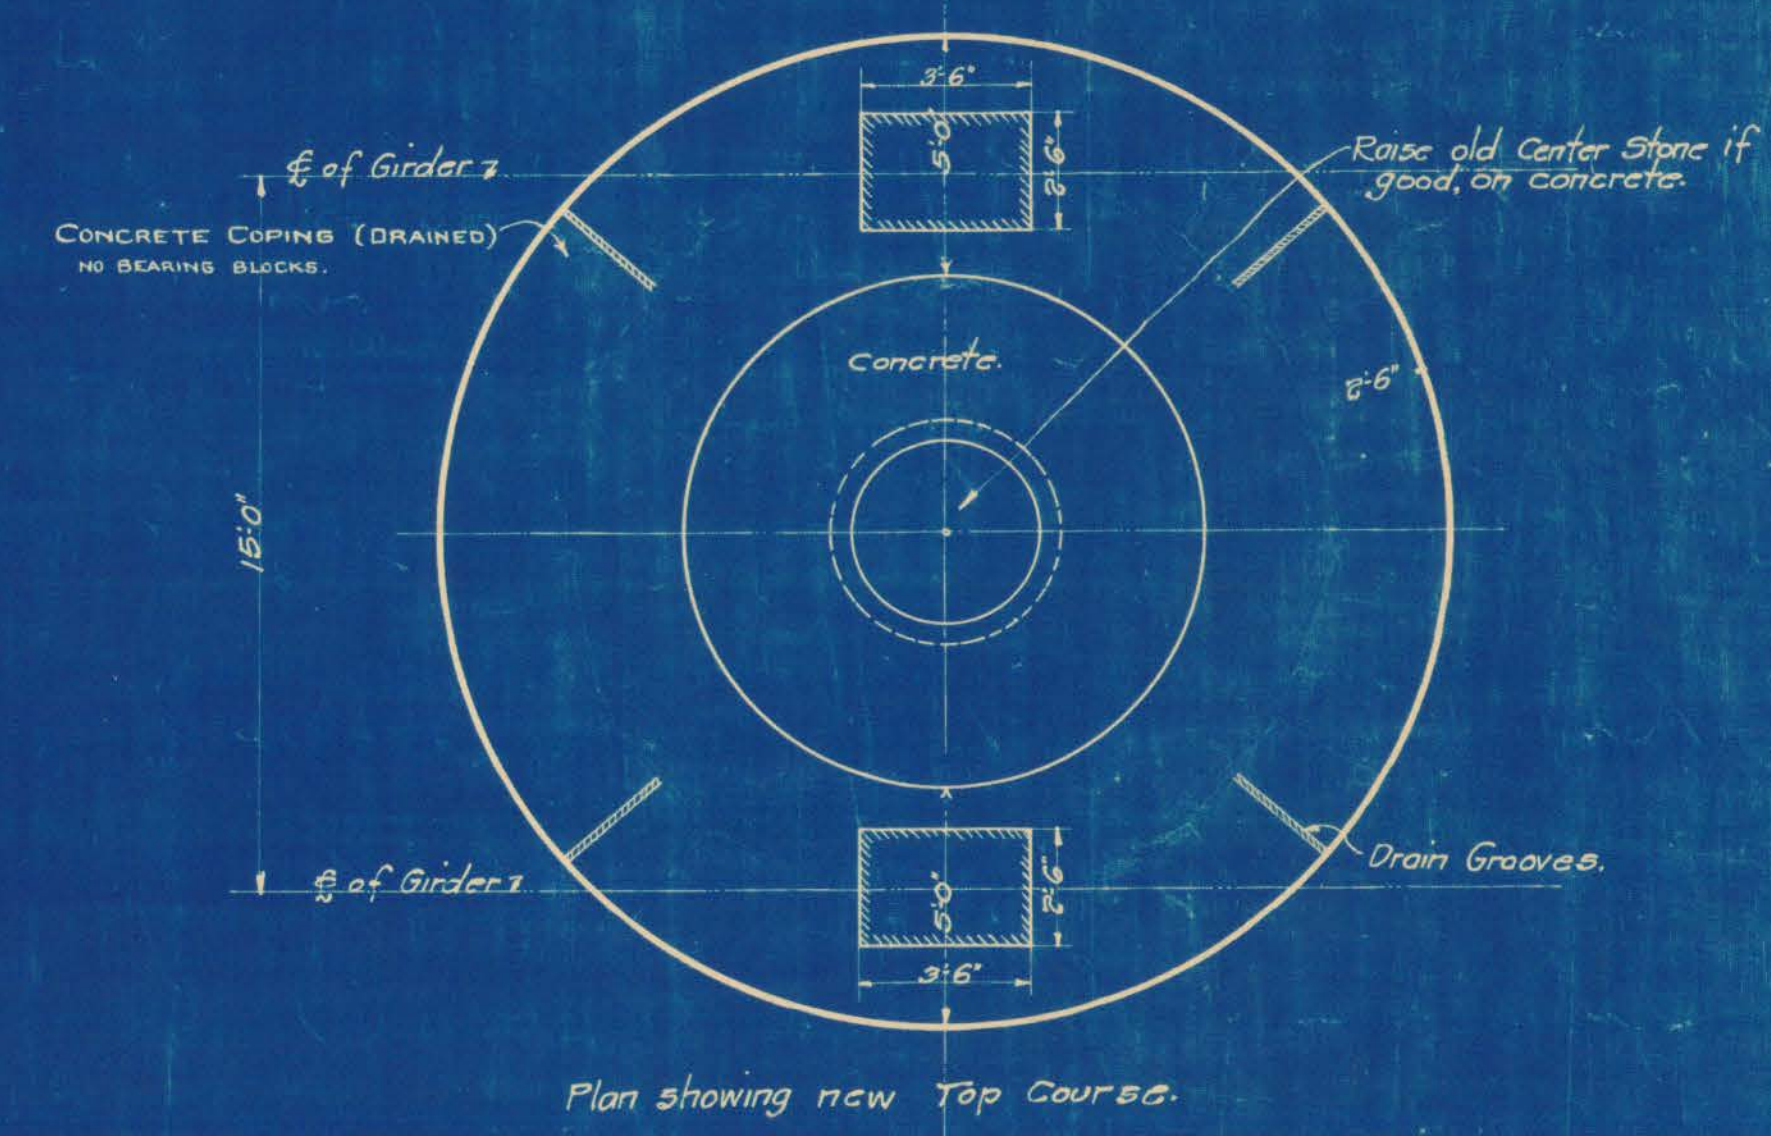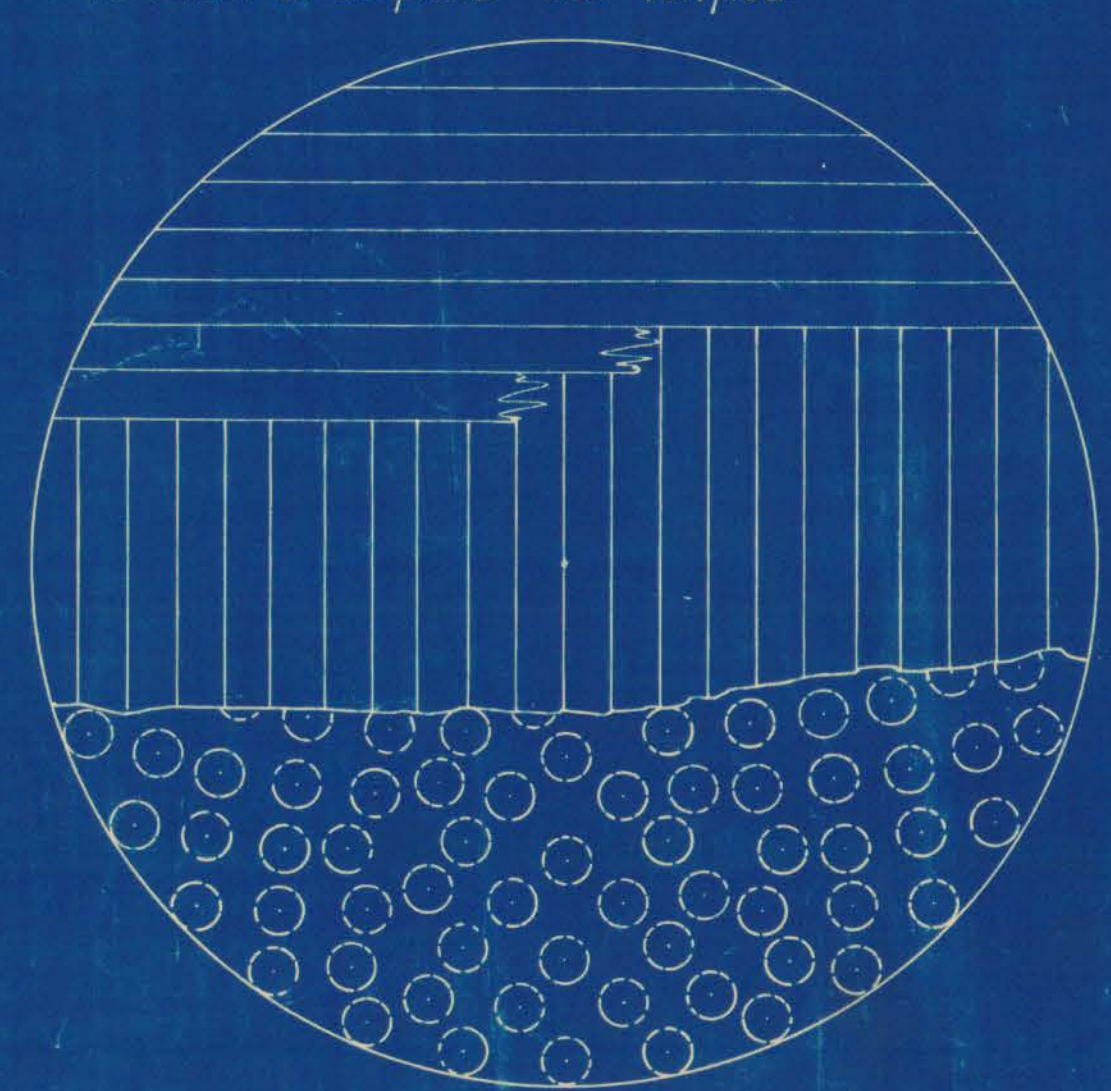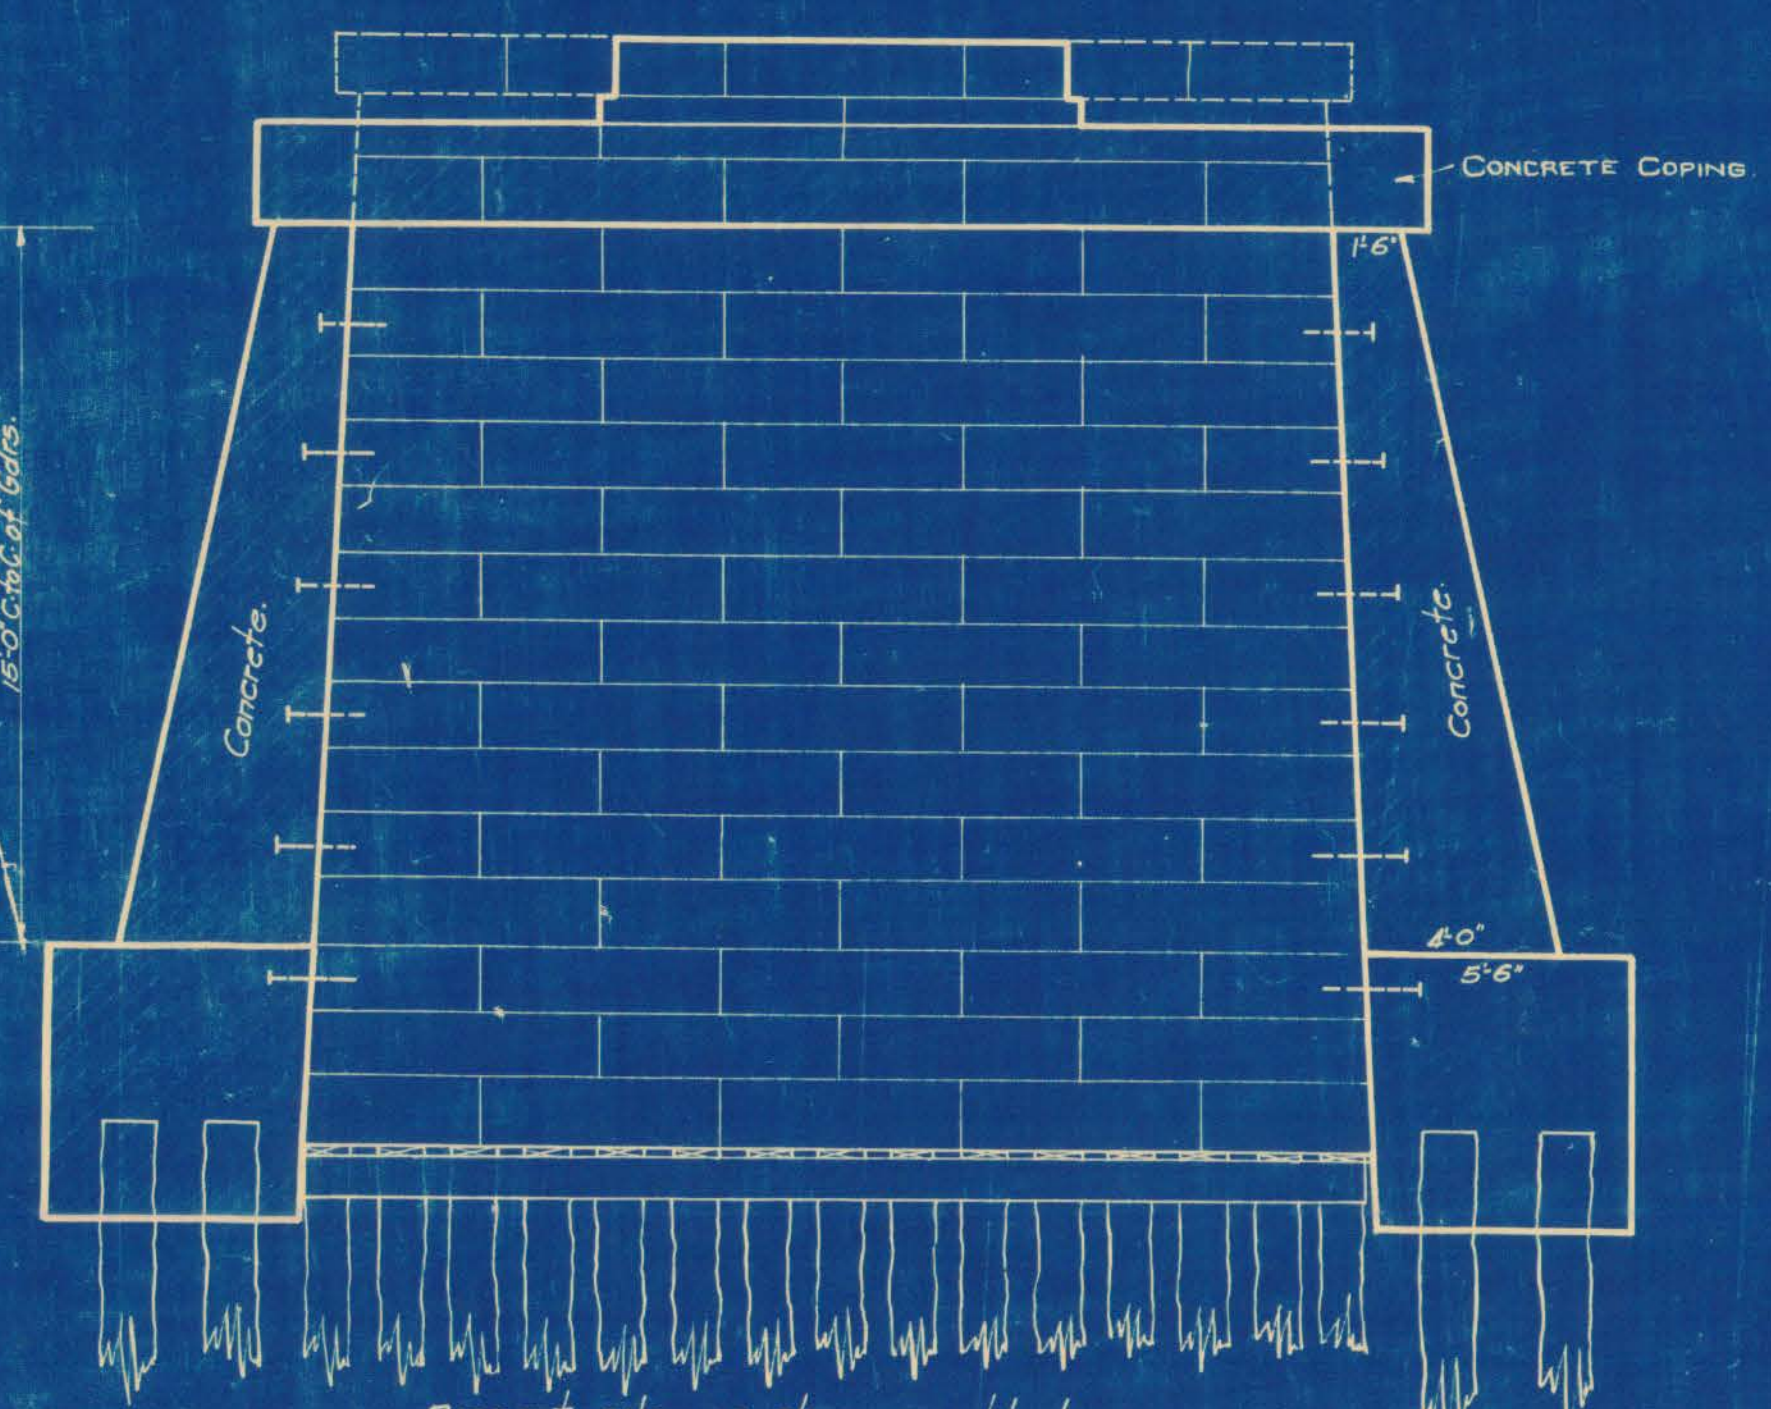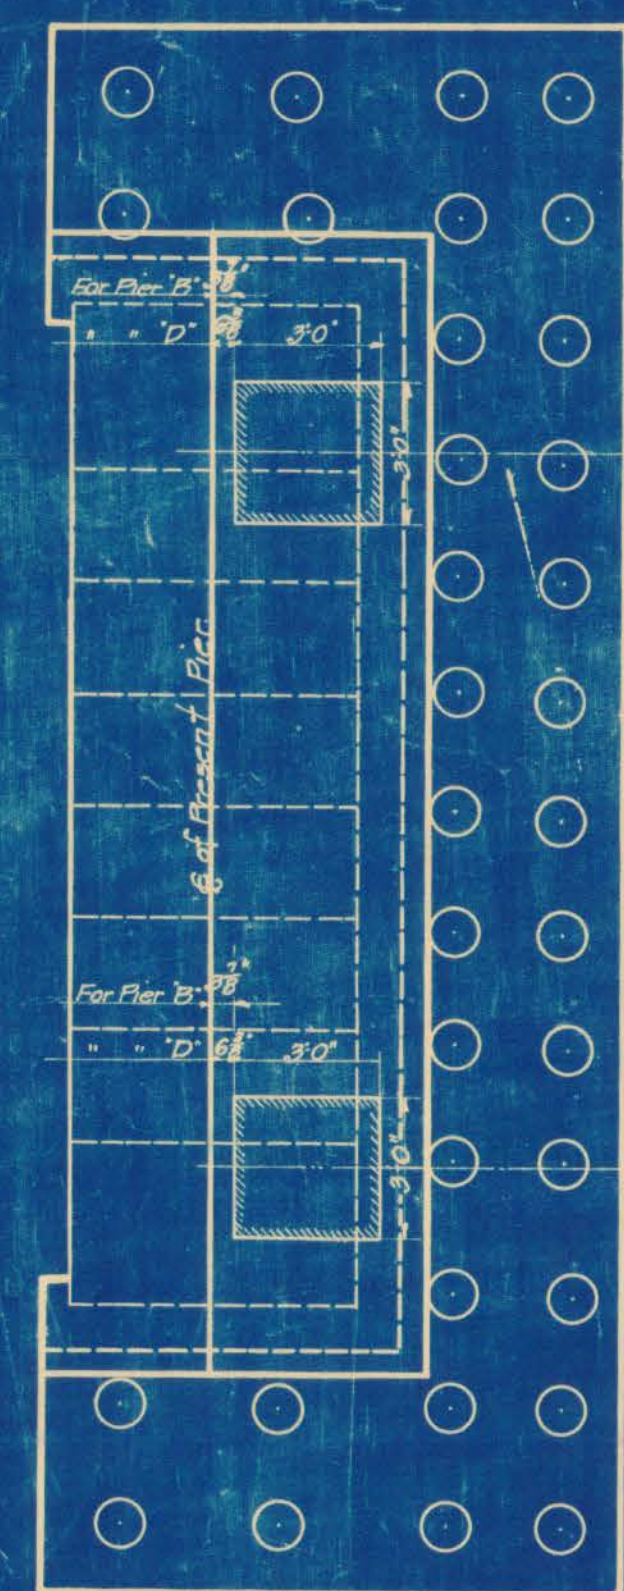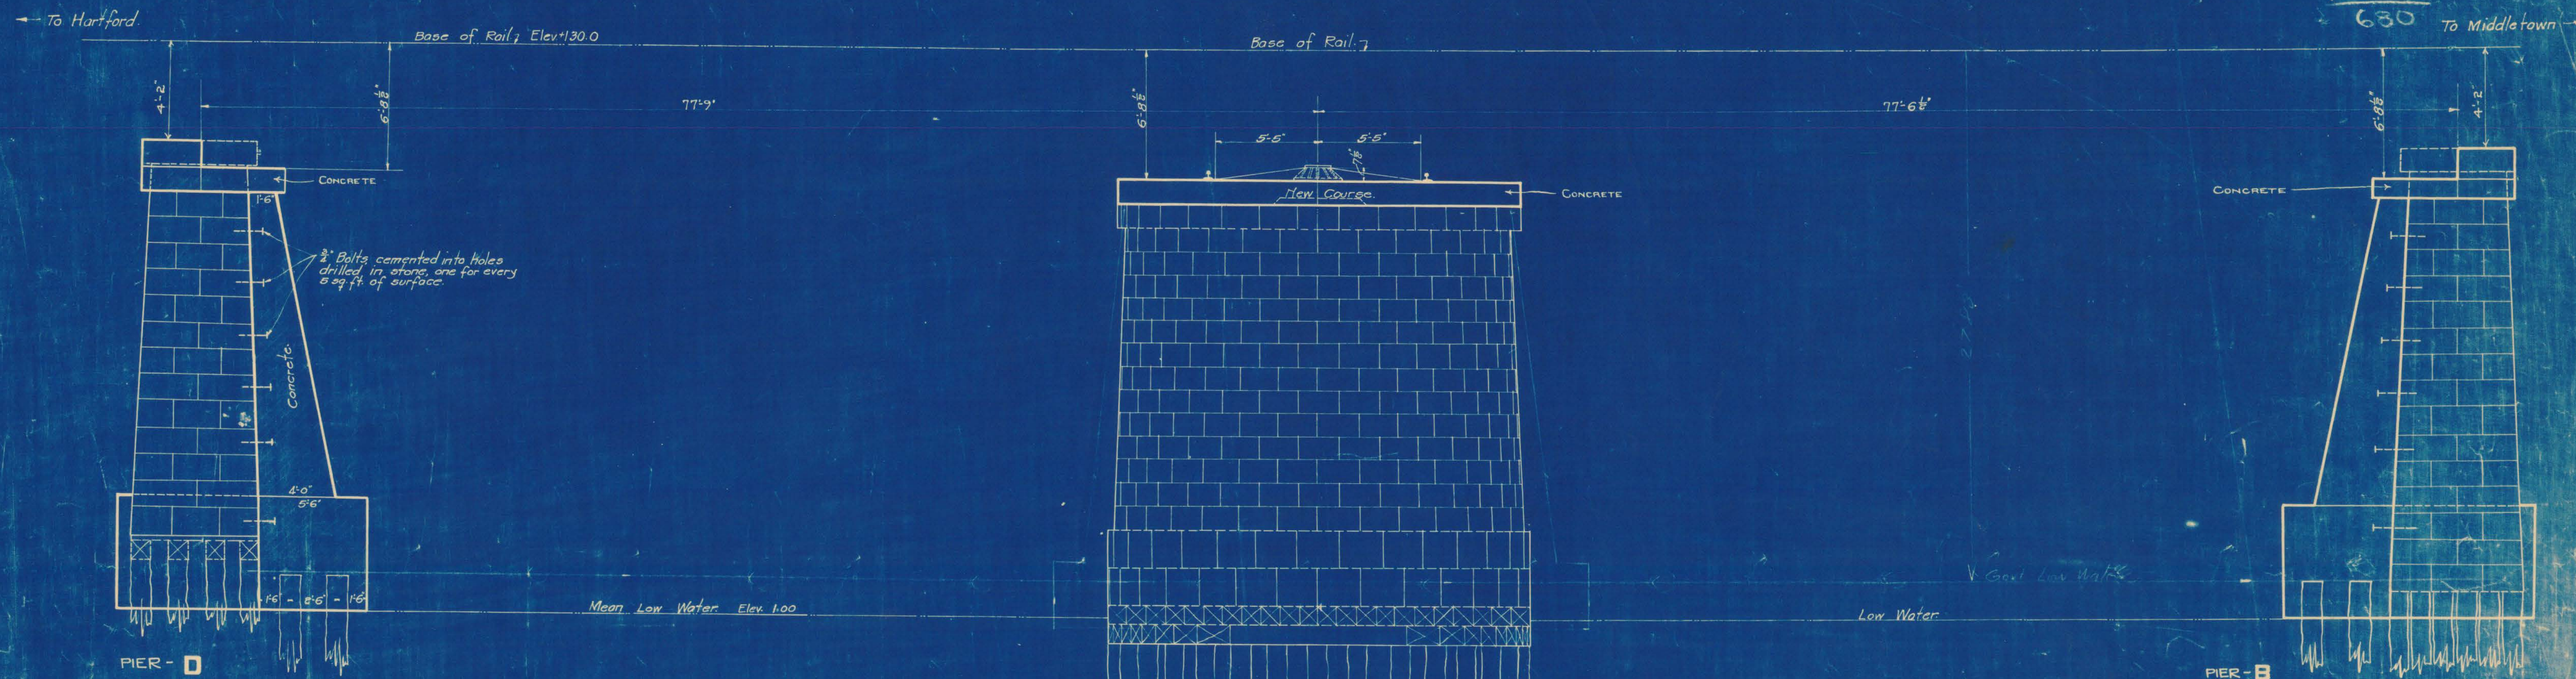

Read by City Engineer
Apr - 1929

Over Park River