


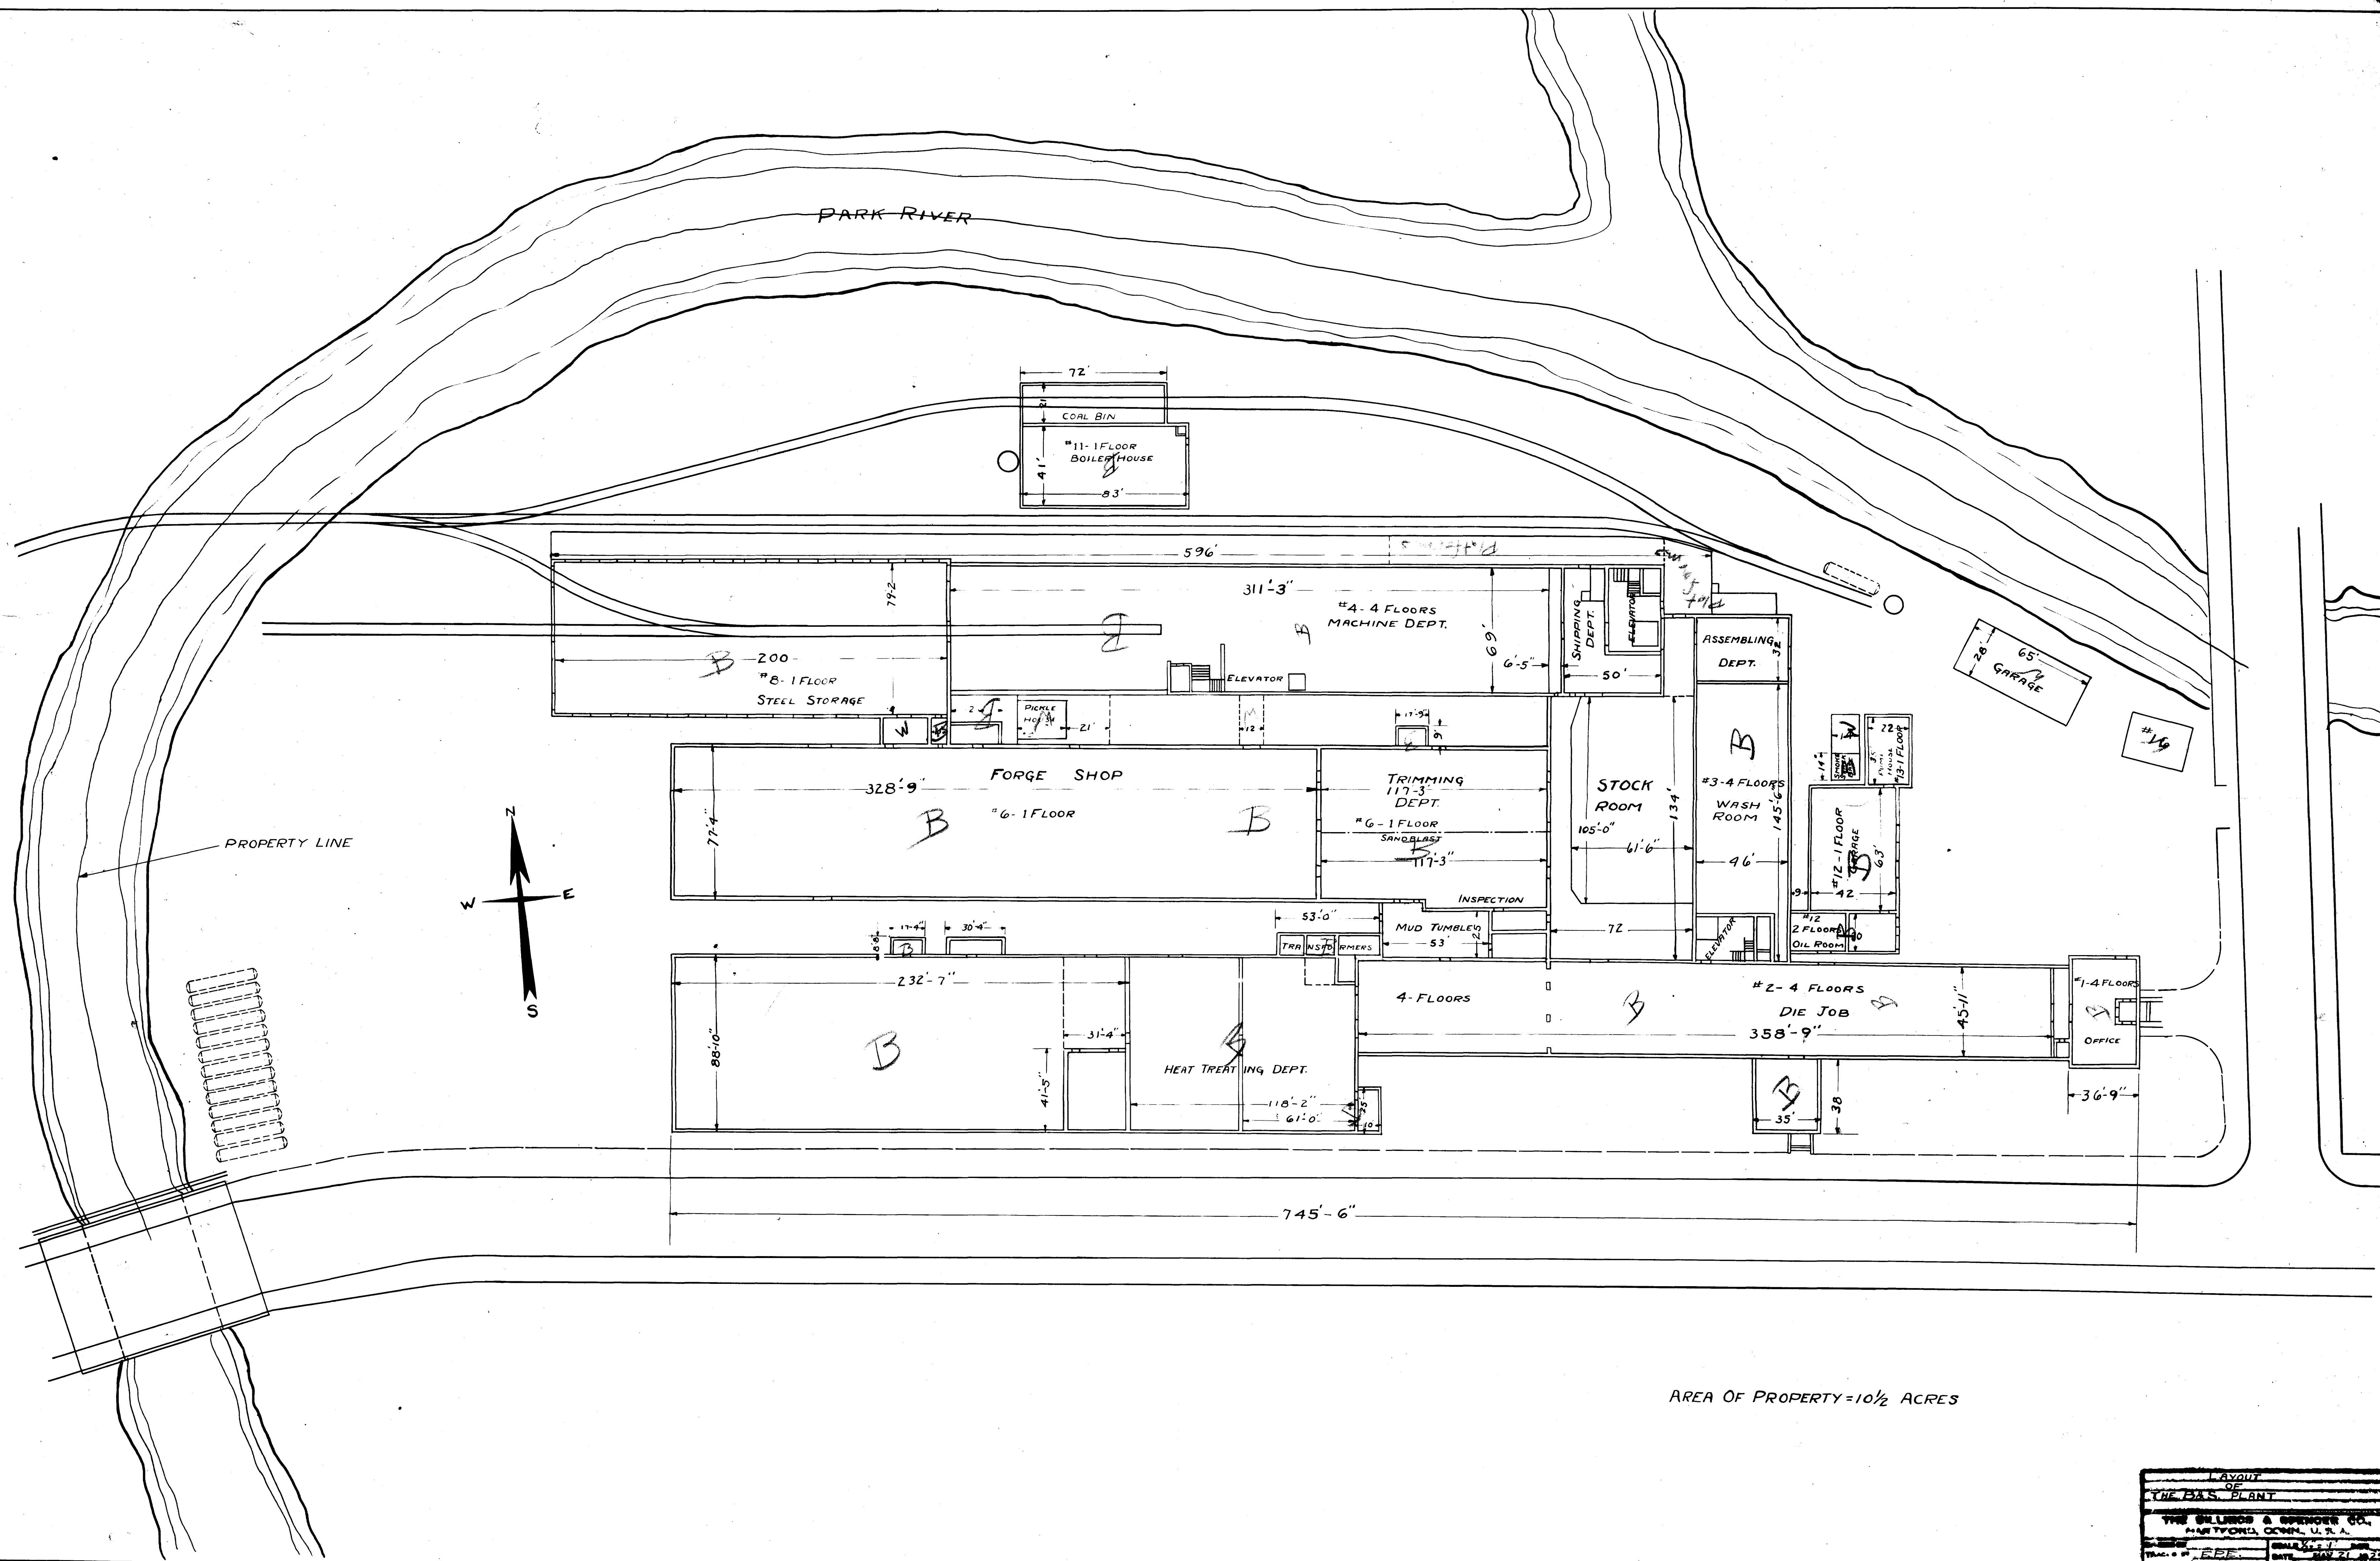

AREA OF PROPERTY = 10 1/2 ACRES

LAYOUT OF THE B.A.S. PLANT	
THE GILLESPIE & SPENCER CO. HARTFORD, CONN. U.S.A.	
DATE: MAY 21, 1933	BY: E.E.E.
NO. 1000	REV. 1
A-573	