



PROSPECT AVENUE


City Line coincident with West Street Line; See CITY CHARTER

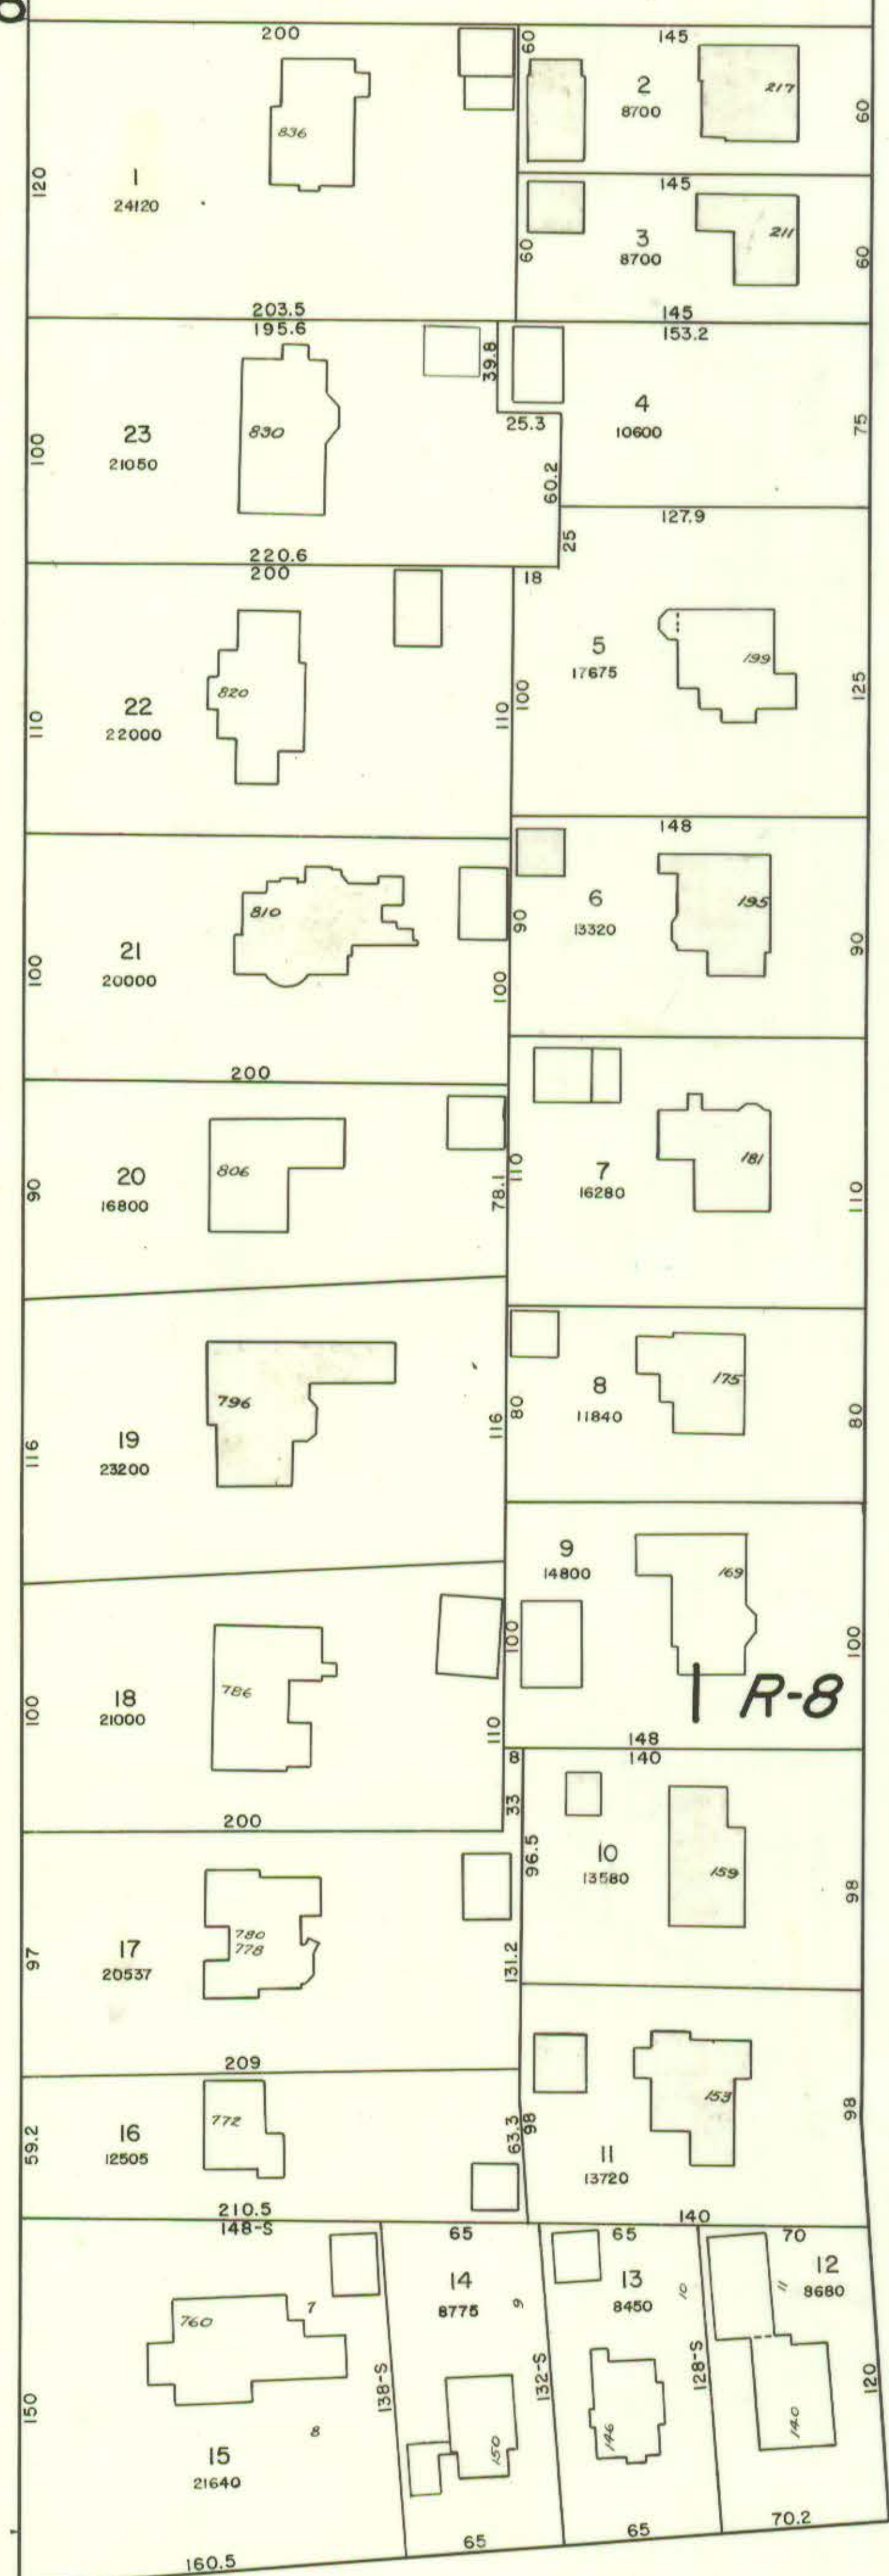

FERN

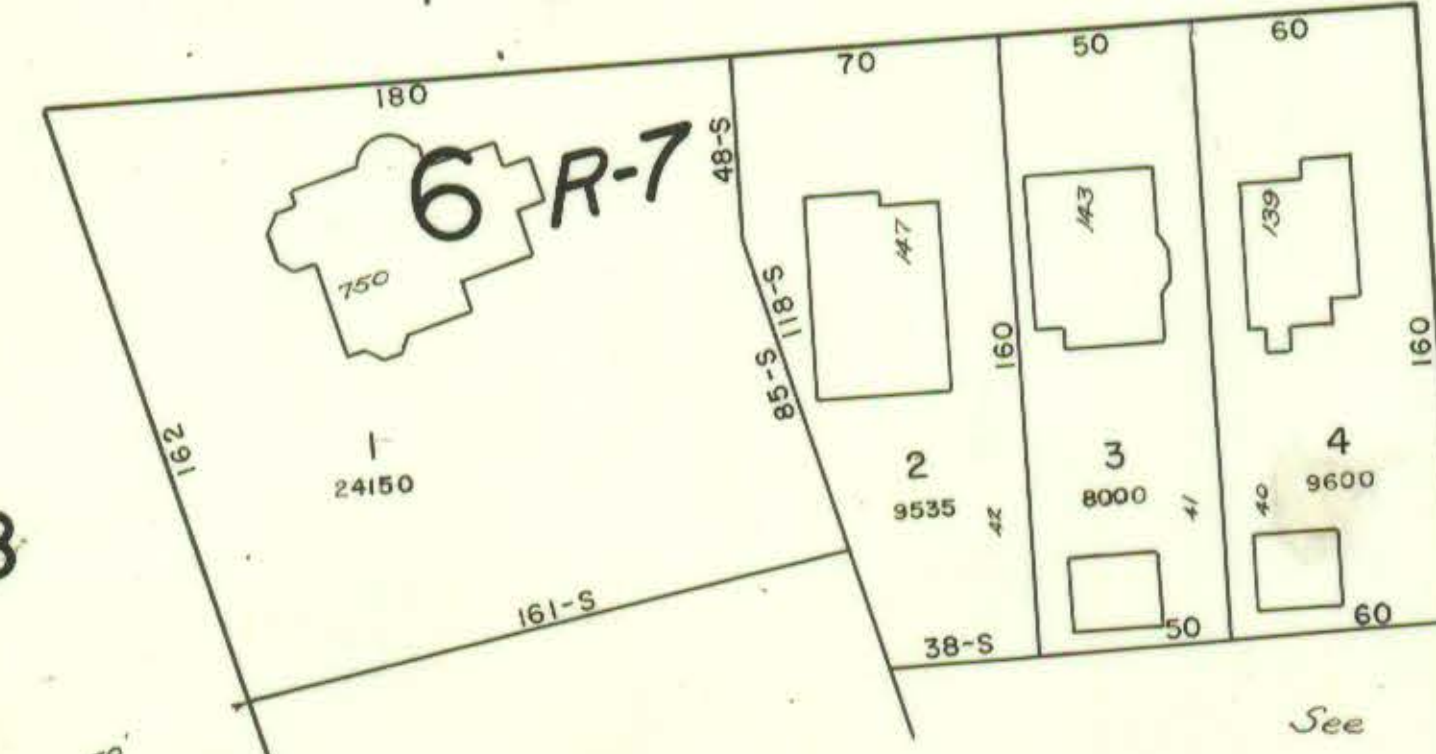

NORTH BEACON STREET

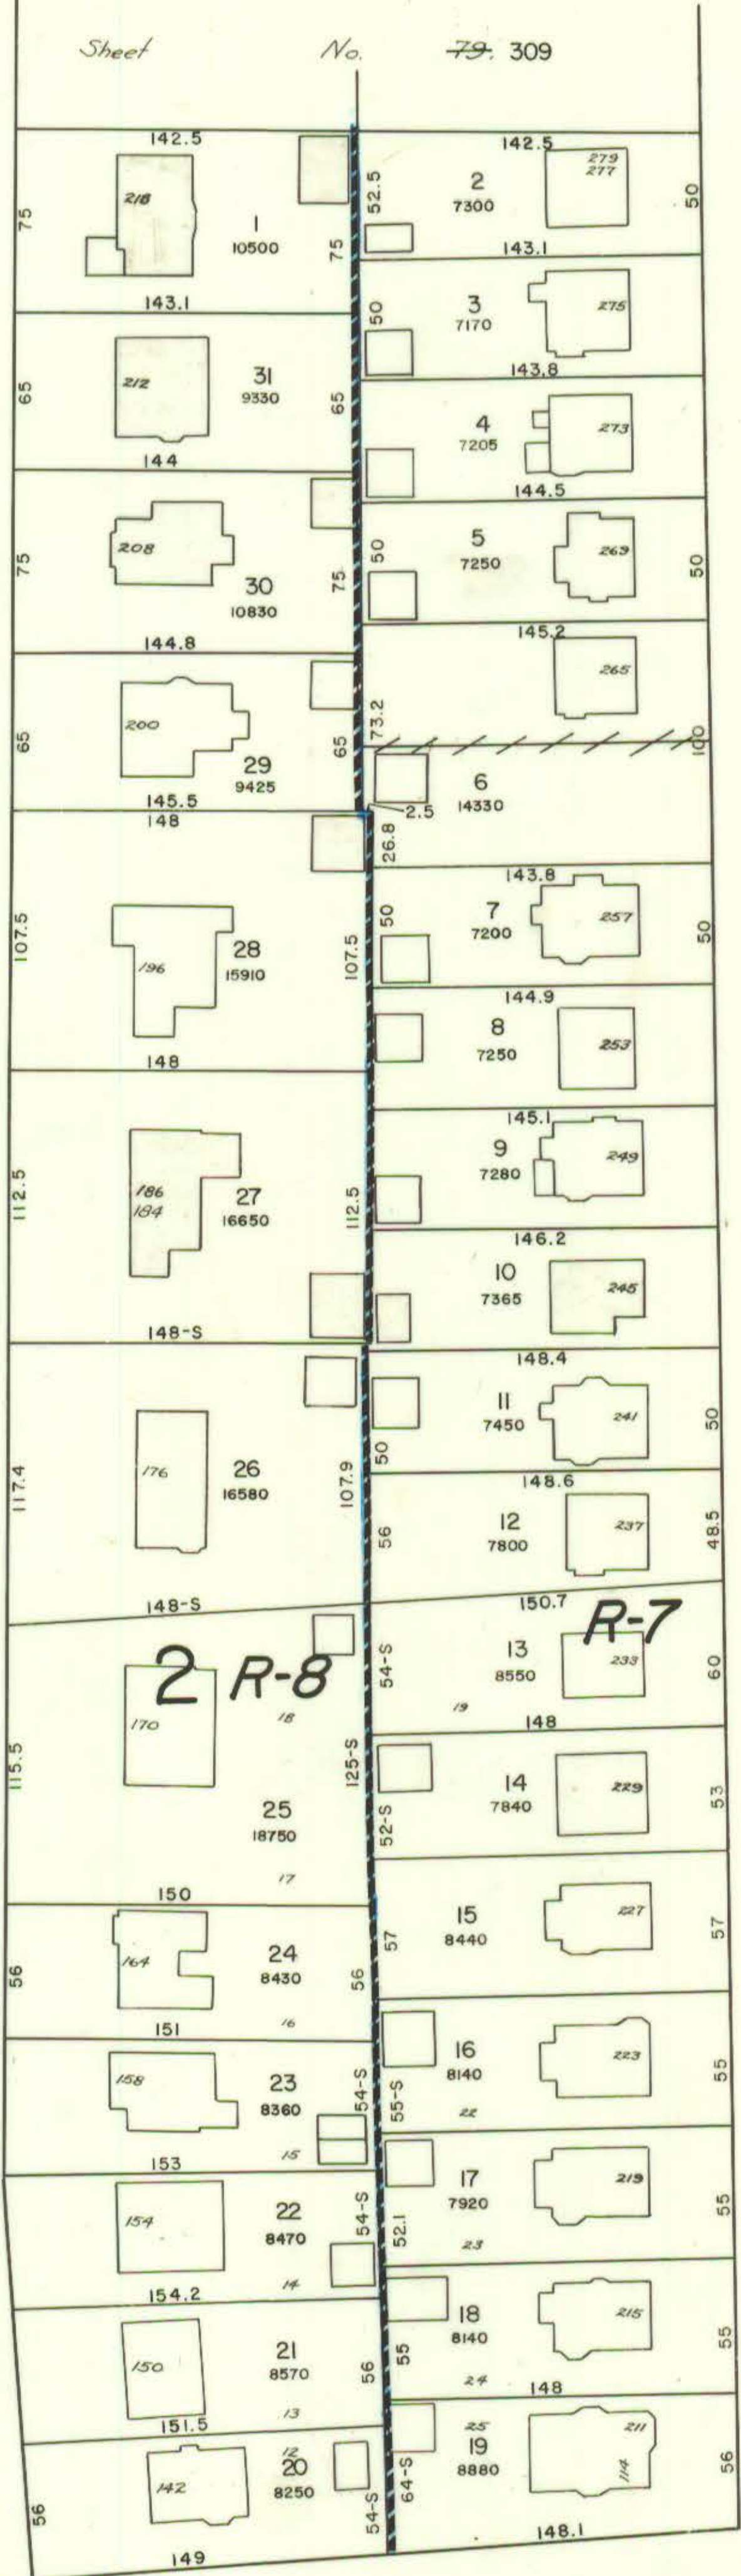


See Sheet No. 77 307

OXFORD STREET



See Sheet No. 77 307

WHITNEY STREET

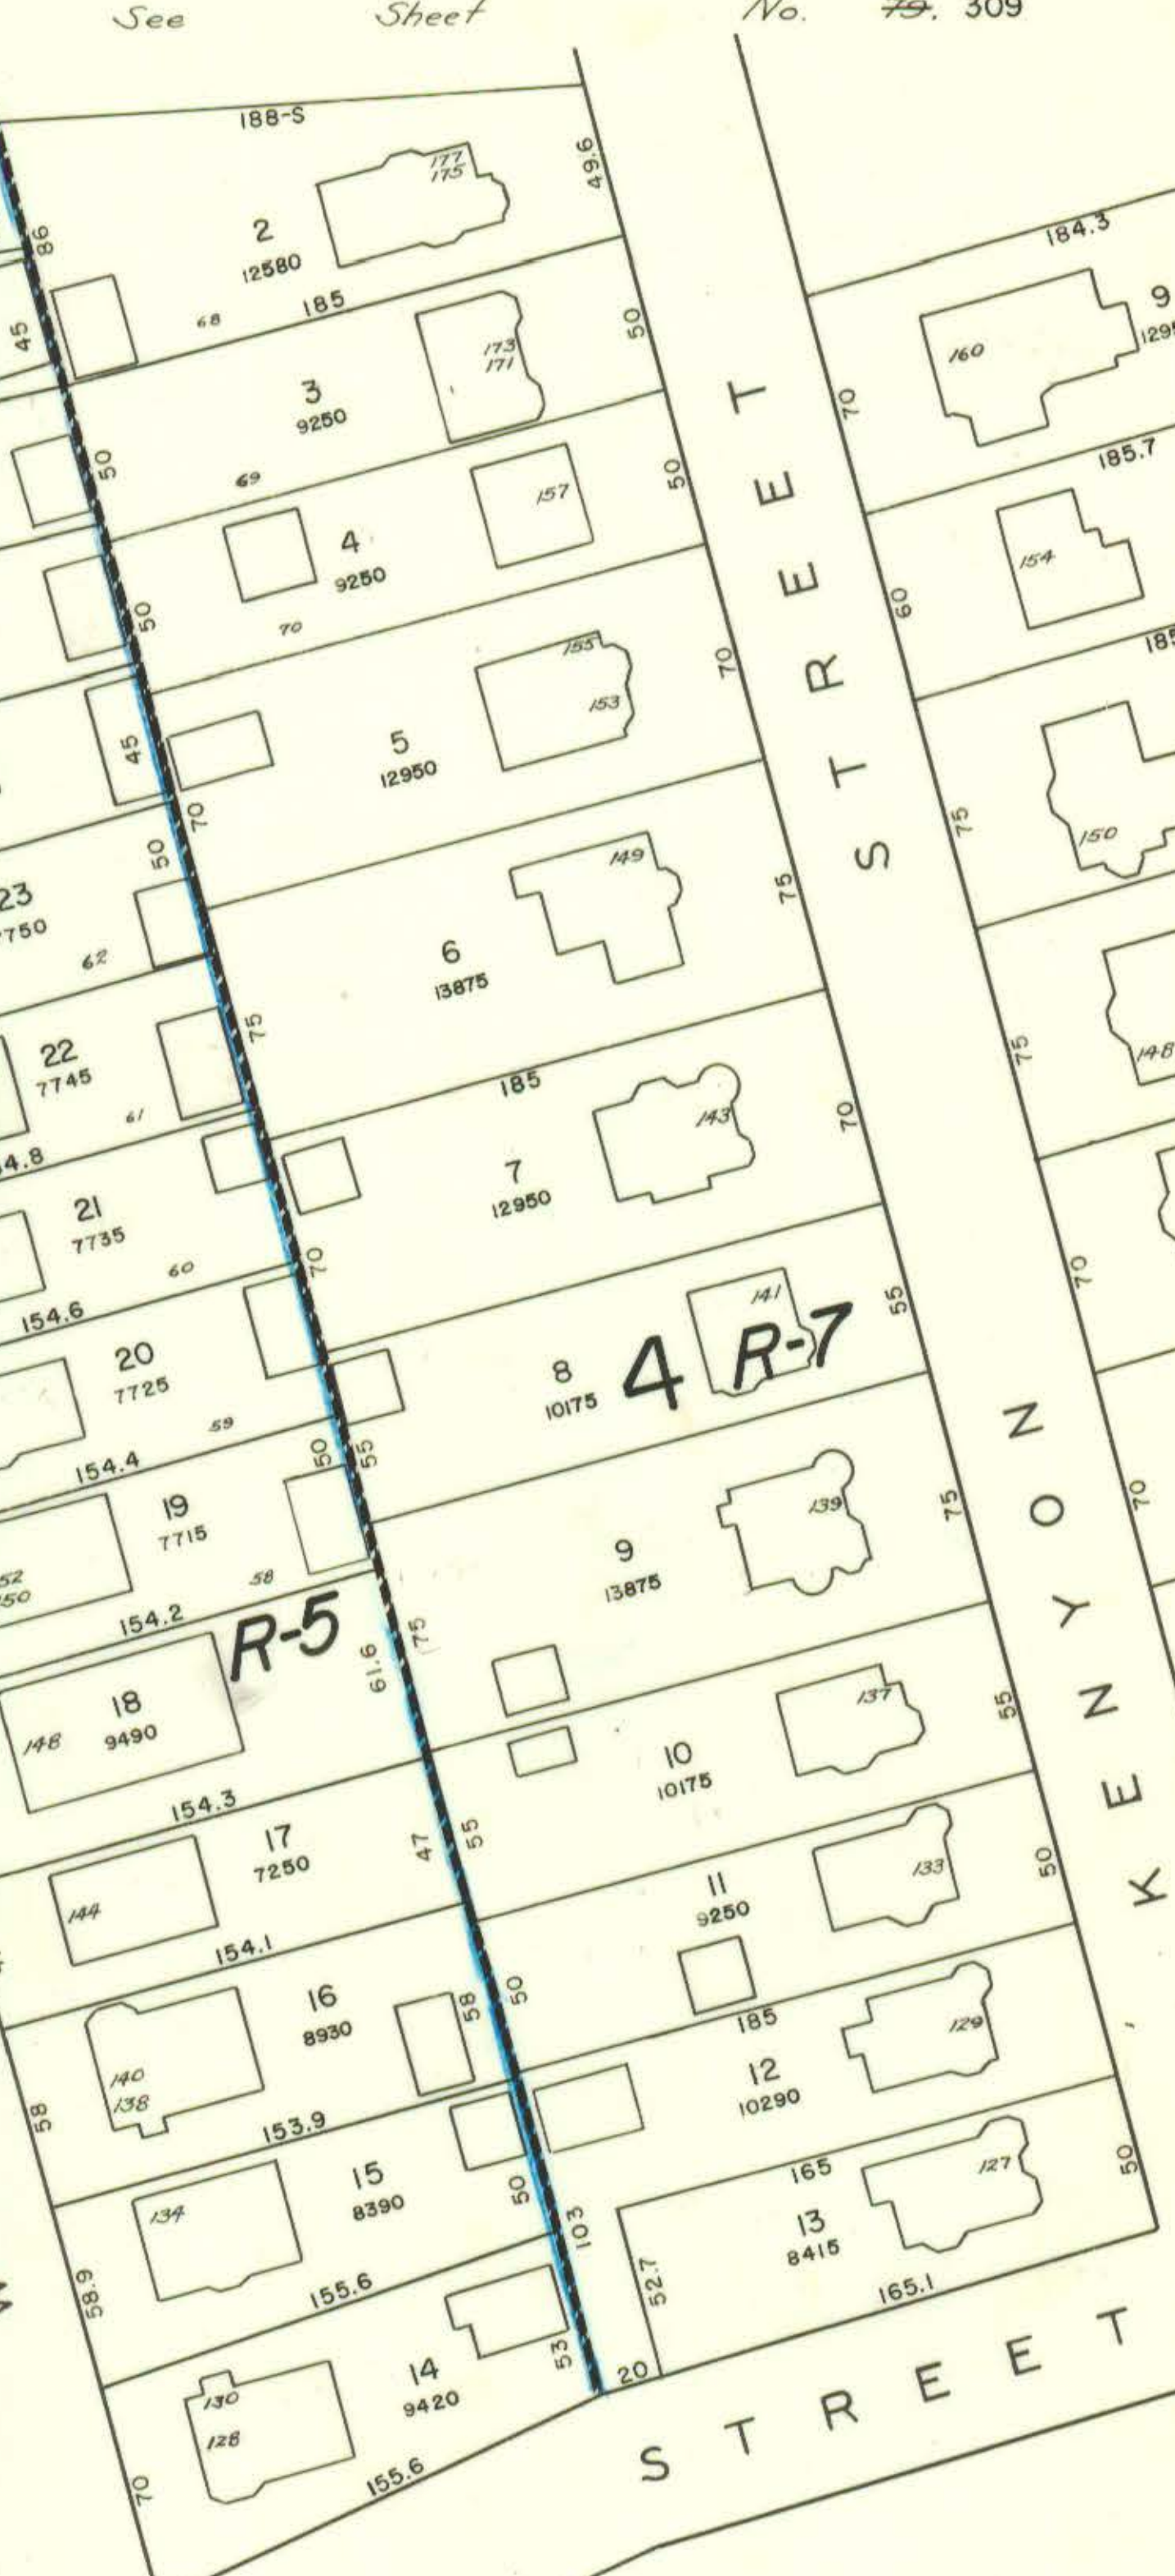

Sheet

PREPARED UNDER THE DIRECTION OF THE
DEPARTMENT OF ASSESSMENT
CITY OF HARTFORD
BY
AVIS AIRMAP, INC
BROOKLINE MASS
SCALE 1"=50'
1971

CITY OF HARTFORD
Department of Engineering

See Sheet No. 77 307

See Sheet No. 77 307

See Sheet No. 77 307

See Sheet No. 77 307

Property lines and building outlines by the City of Hartford Engineering Department
Block, lot and zone numbers by Avis Airmap
Area calculations by Avis Airmap