


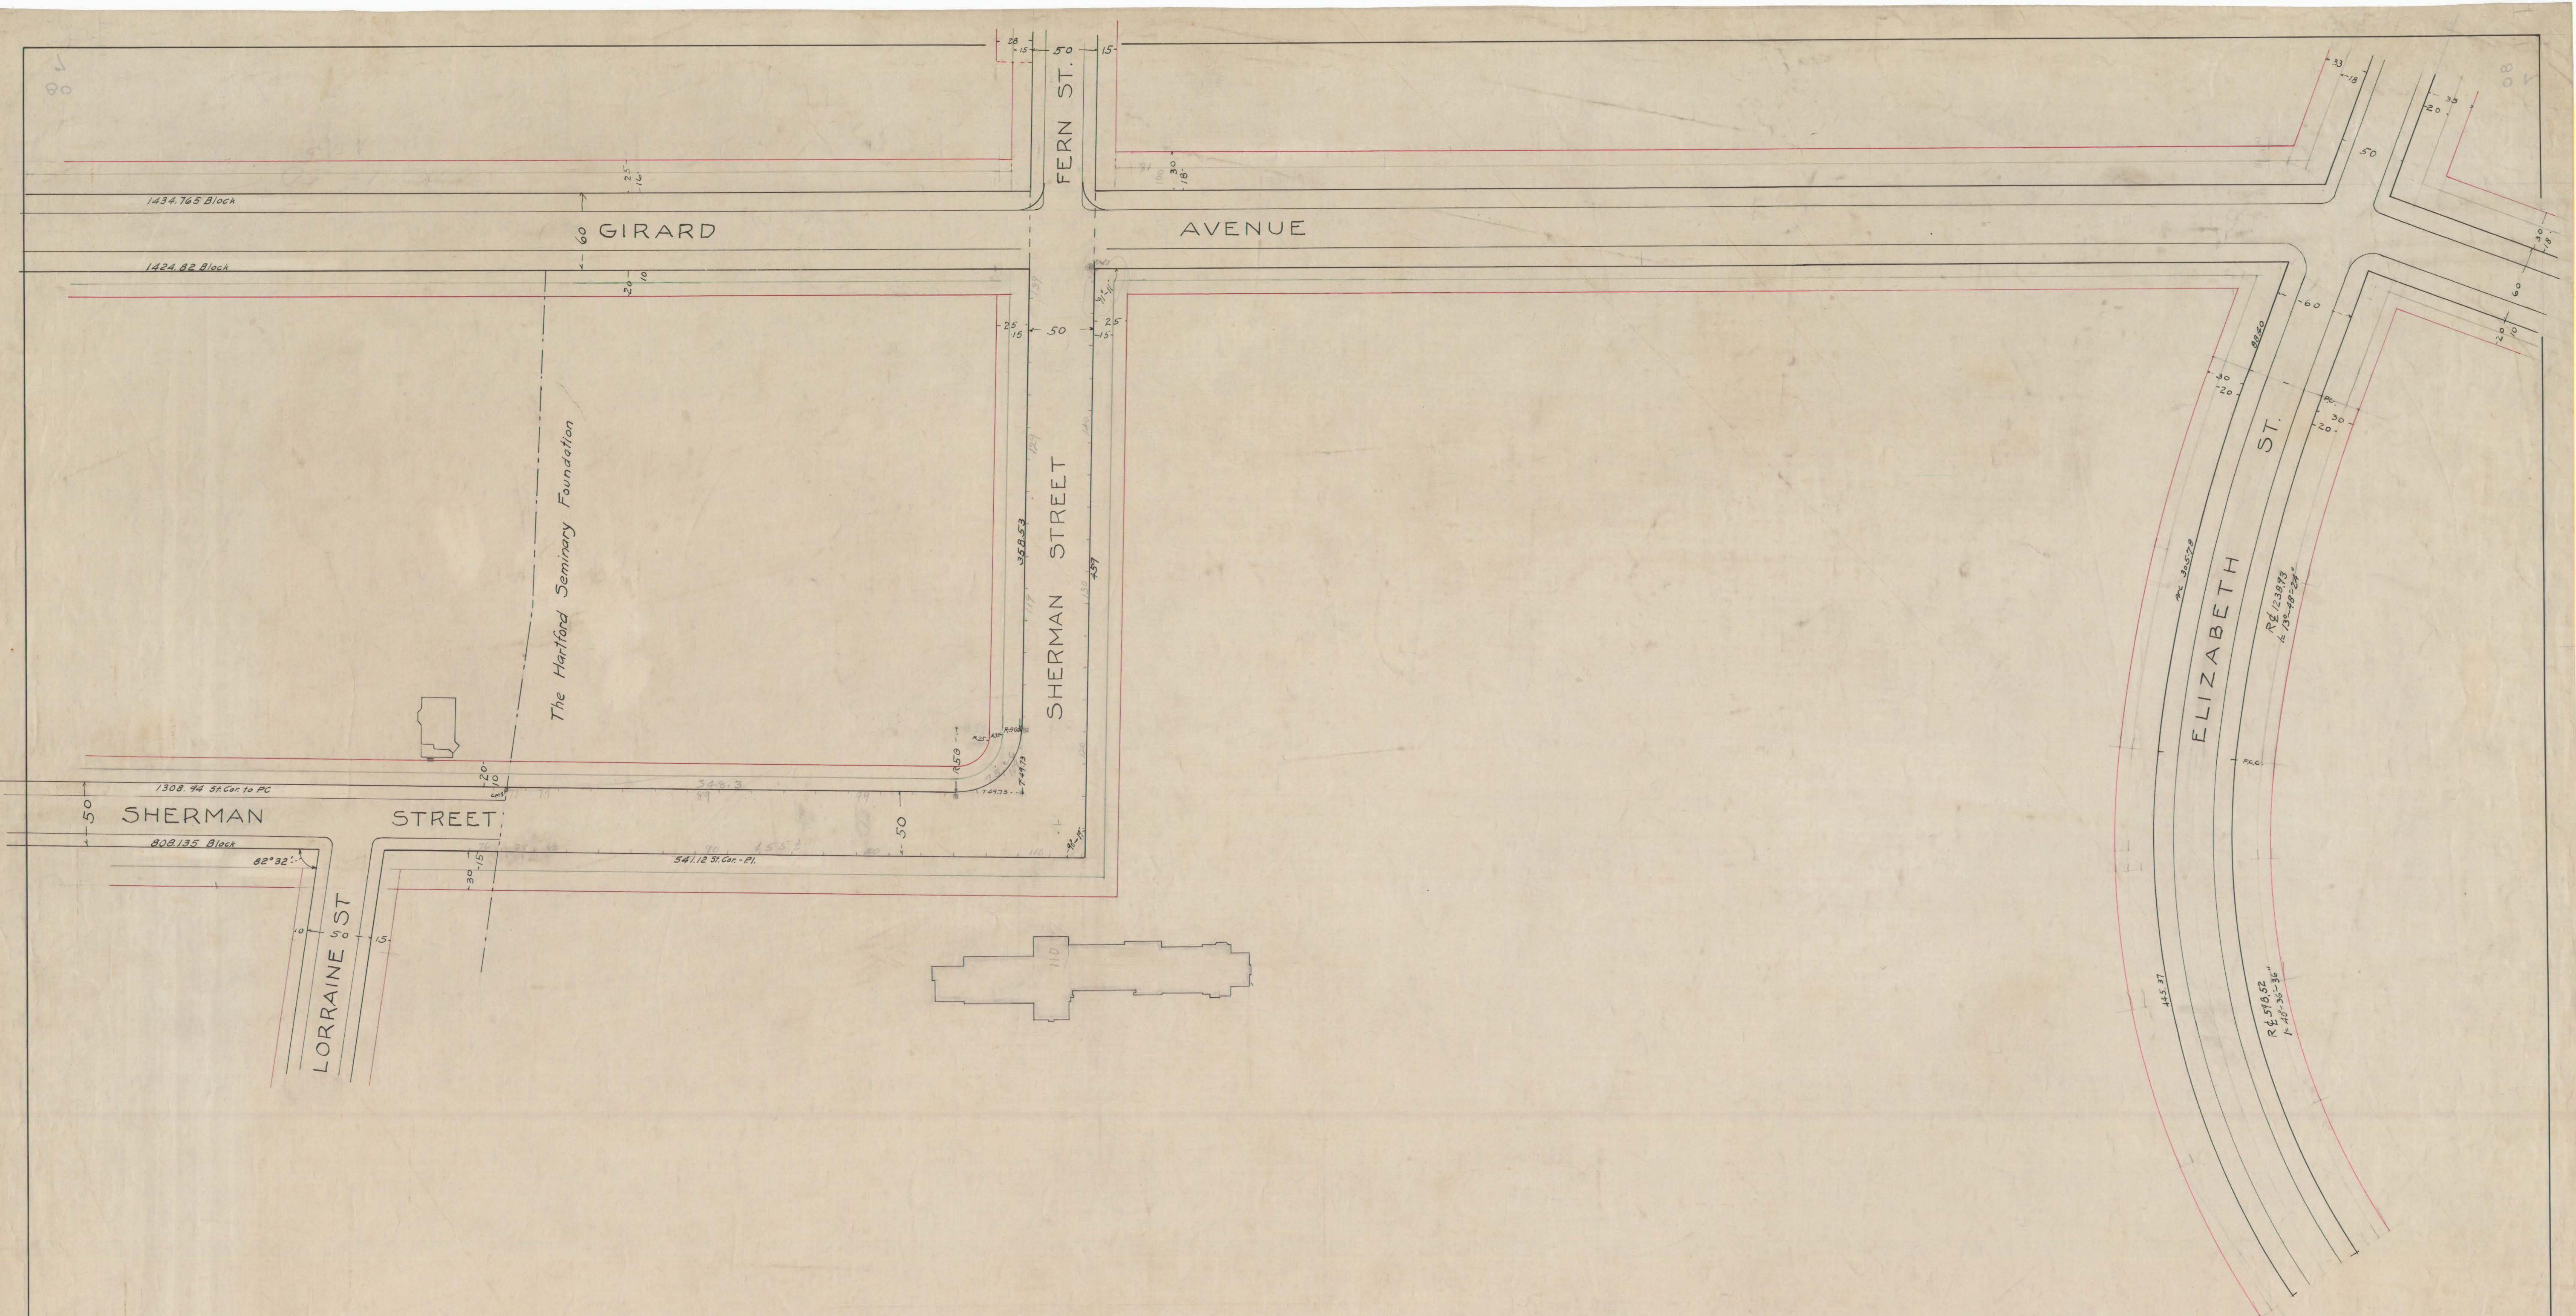

CITY OF HARTFORD
DEPARTMENT OF ENGINEERING
PLAN OF THE EXTENSION OF SHERMAN STREET
Scale 1" = 50' Feb. 1923