


AVENUE

HUYSHOPE

CURCOMBE

STREET

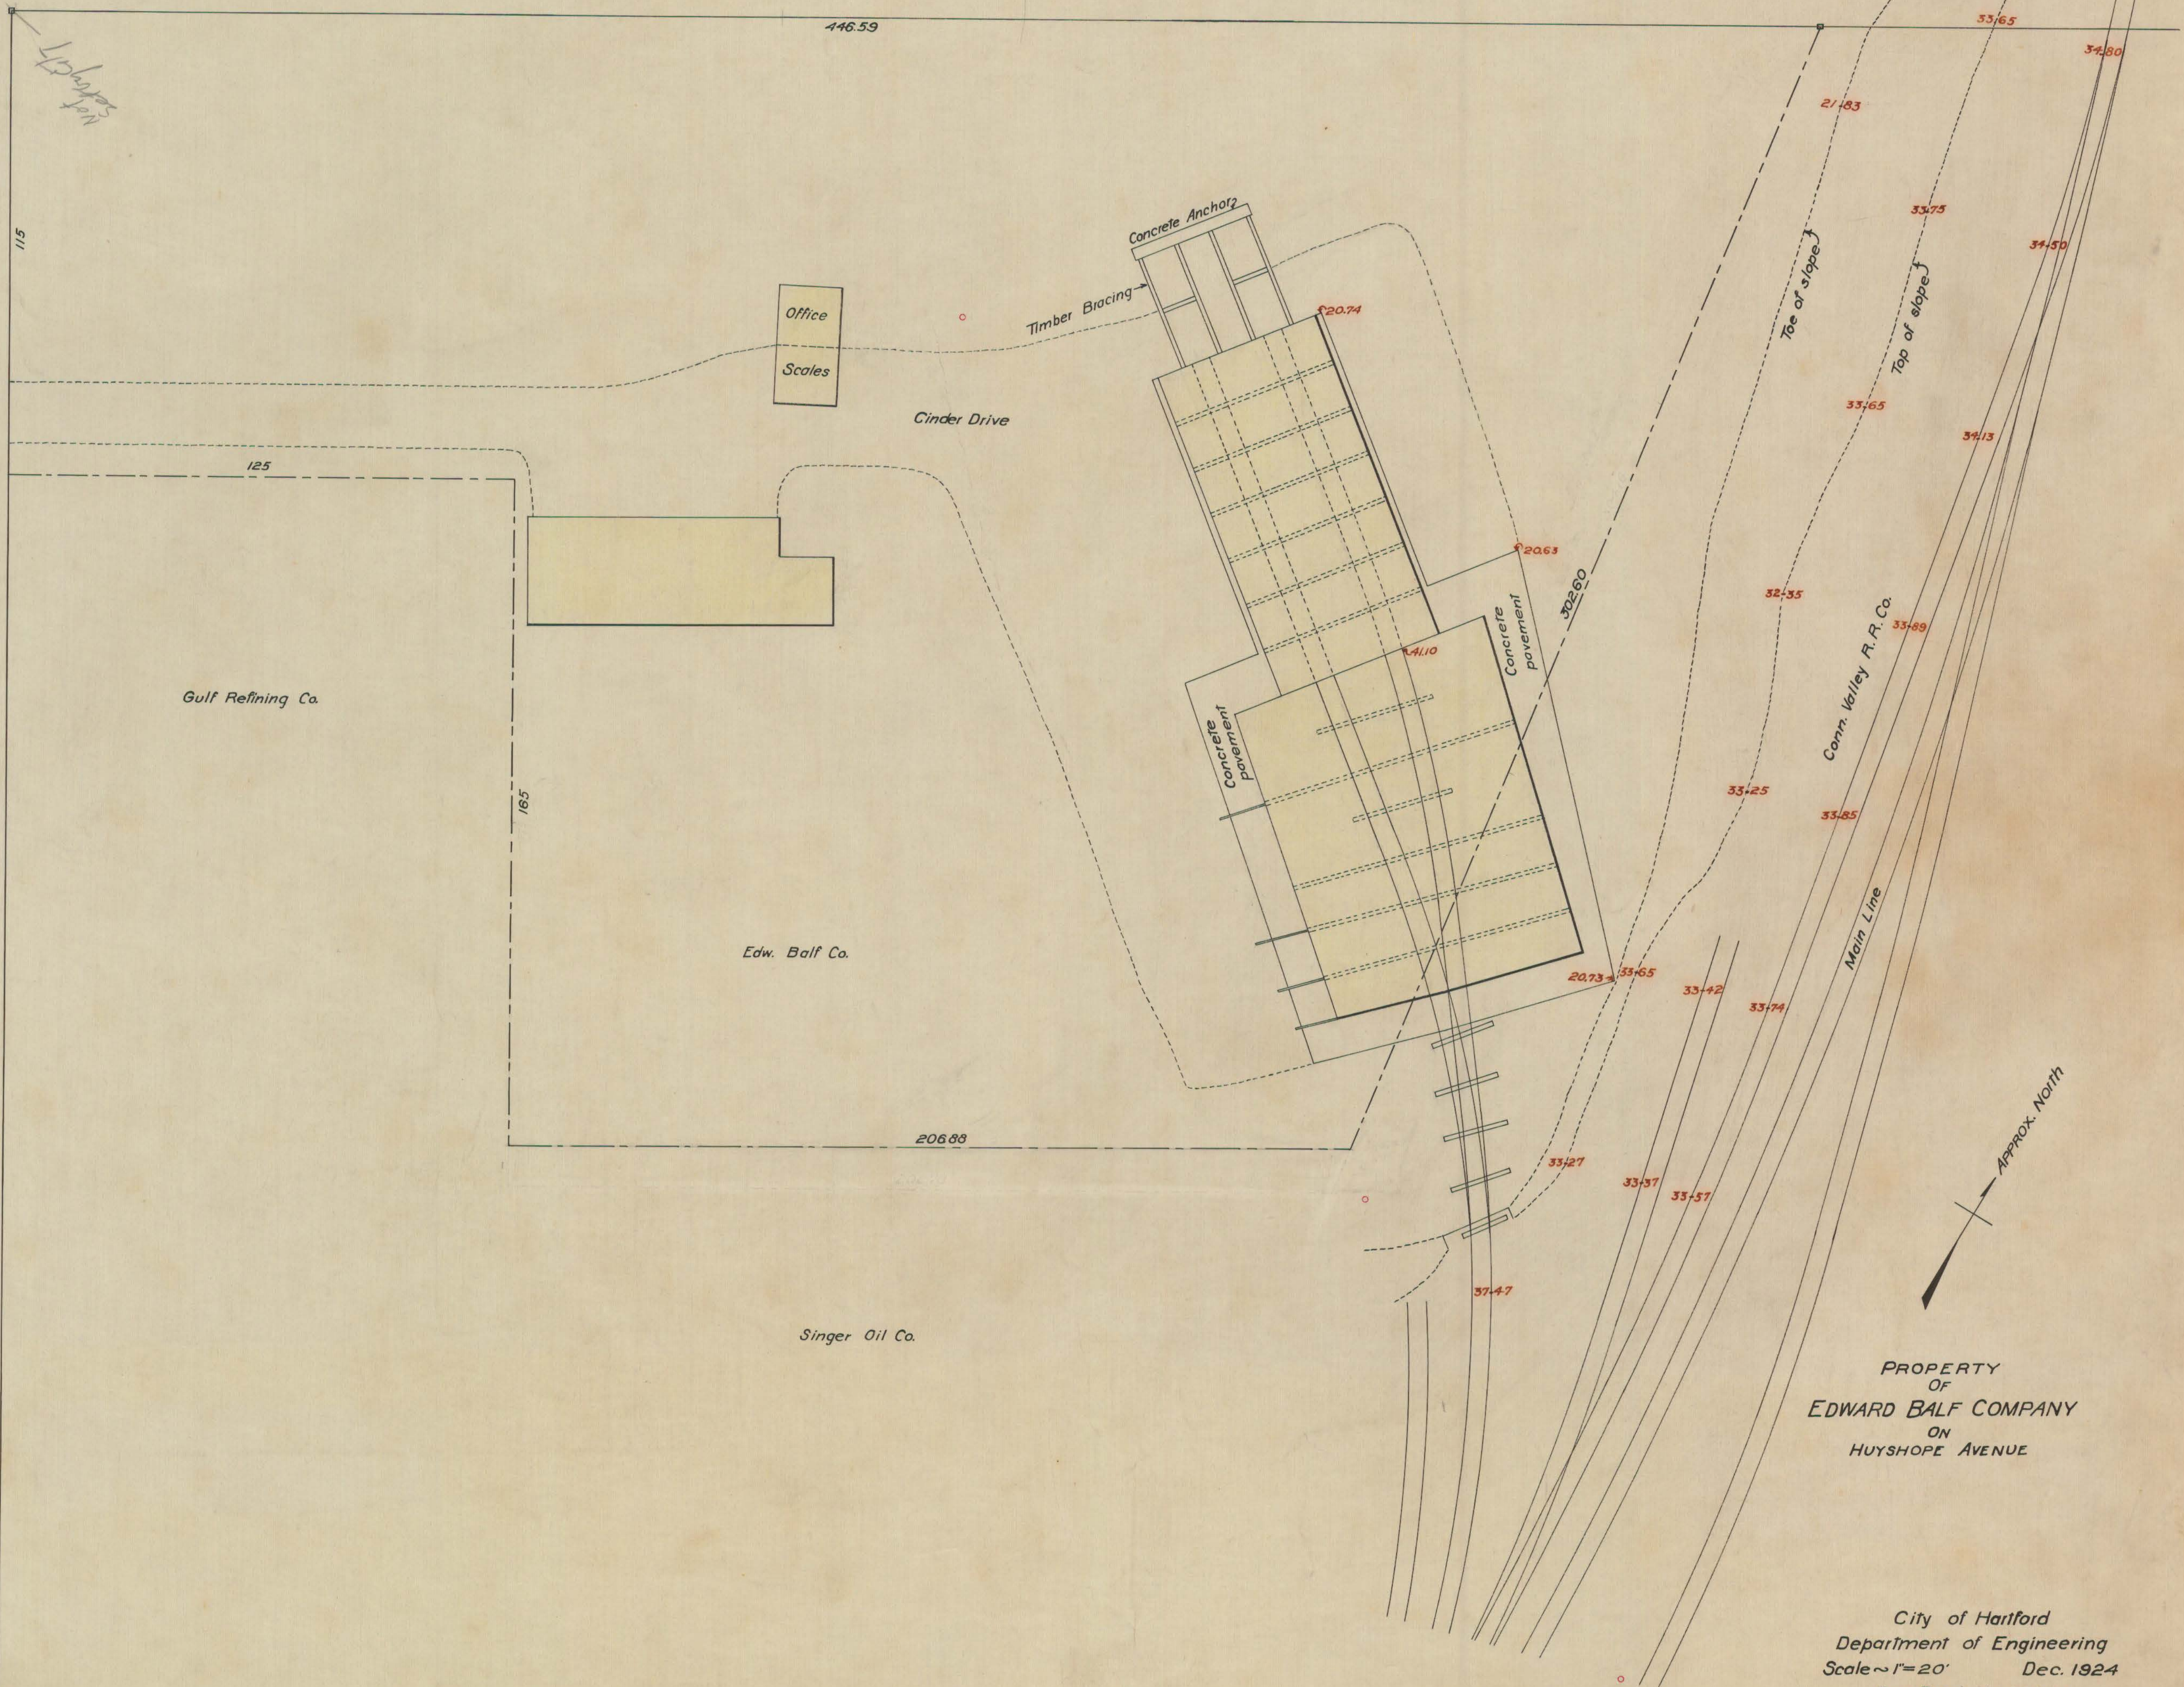

PROPERTY
OF
EDWARD BALF COMPANY
ON
HUYSHOPE AVENUE

City of Hartford
Department of Engineering
Scale ~ 1" = 20' Dec. 1924
Day Book No. 05682