
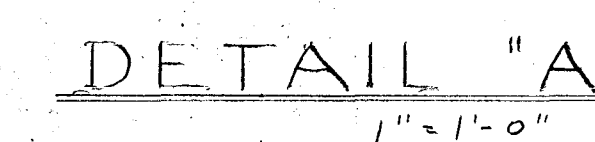


④ RECEPTACLE - 50A-3P-4W GND'G ~ NEMA 14-50R ~ UP 18" AFF.
 ⑤ RECEPTACLE & CIRCUIT BREAKER. SEE DETAIL "A"
 RECEPTACLE - 50A-3P-4W GND'G ~ C.B. 50A-2P
 ⑥ JUNCTION BOX

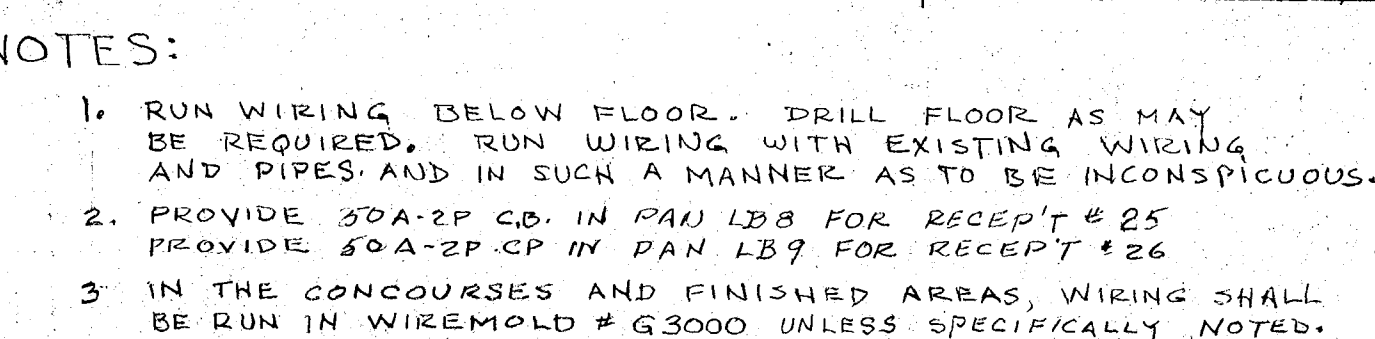

R. B. Cannon Walter B. Ford George C. Hopper

SEPT. 8, 1975