

PREPARED UNDER THE DIRECTION OF THE
DEPARTMENT OF ASSESSMENT
BY
CITY OF HARTFORD
AVIS AIRMAP, INC
BROOKLINE MASS
SCALE 1" = 100'
1971

See Sheet 140

See Sheet 80

See Sheet 70

See Sheet 140

BALTIMORE ST.

KENT ST.


ADAMS ST.

MILFORD ST.


CITY OF HARTFORD
DEPT. OF ENGINEERING
SCALE 1" = 100'

PREPARED UNDER THE DIRECTION OF THE
DEPARTMENT OF ASSESSMENT

CITY OF HARTFORD
BY
AVIS AIRMAP, INC
BROOKLINE MASS
SCALE 1" = 100'
1971

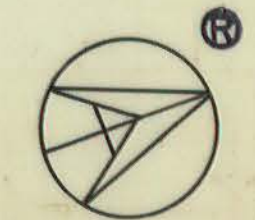

Property lines and building outlines by the City of Hartford Engineering Department
Block, lot and zone numbers by Avis Airmap
Area calculations by Avis Airmap

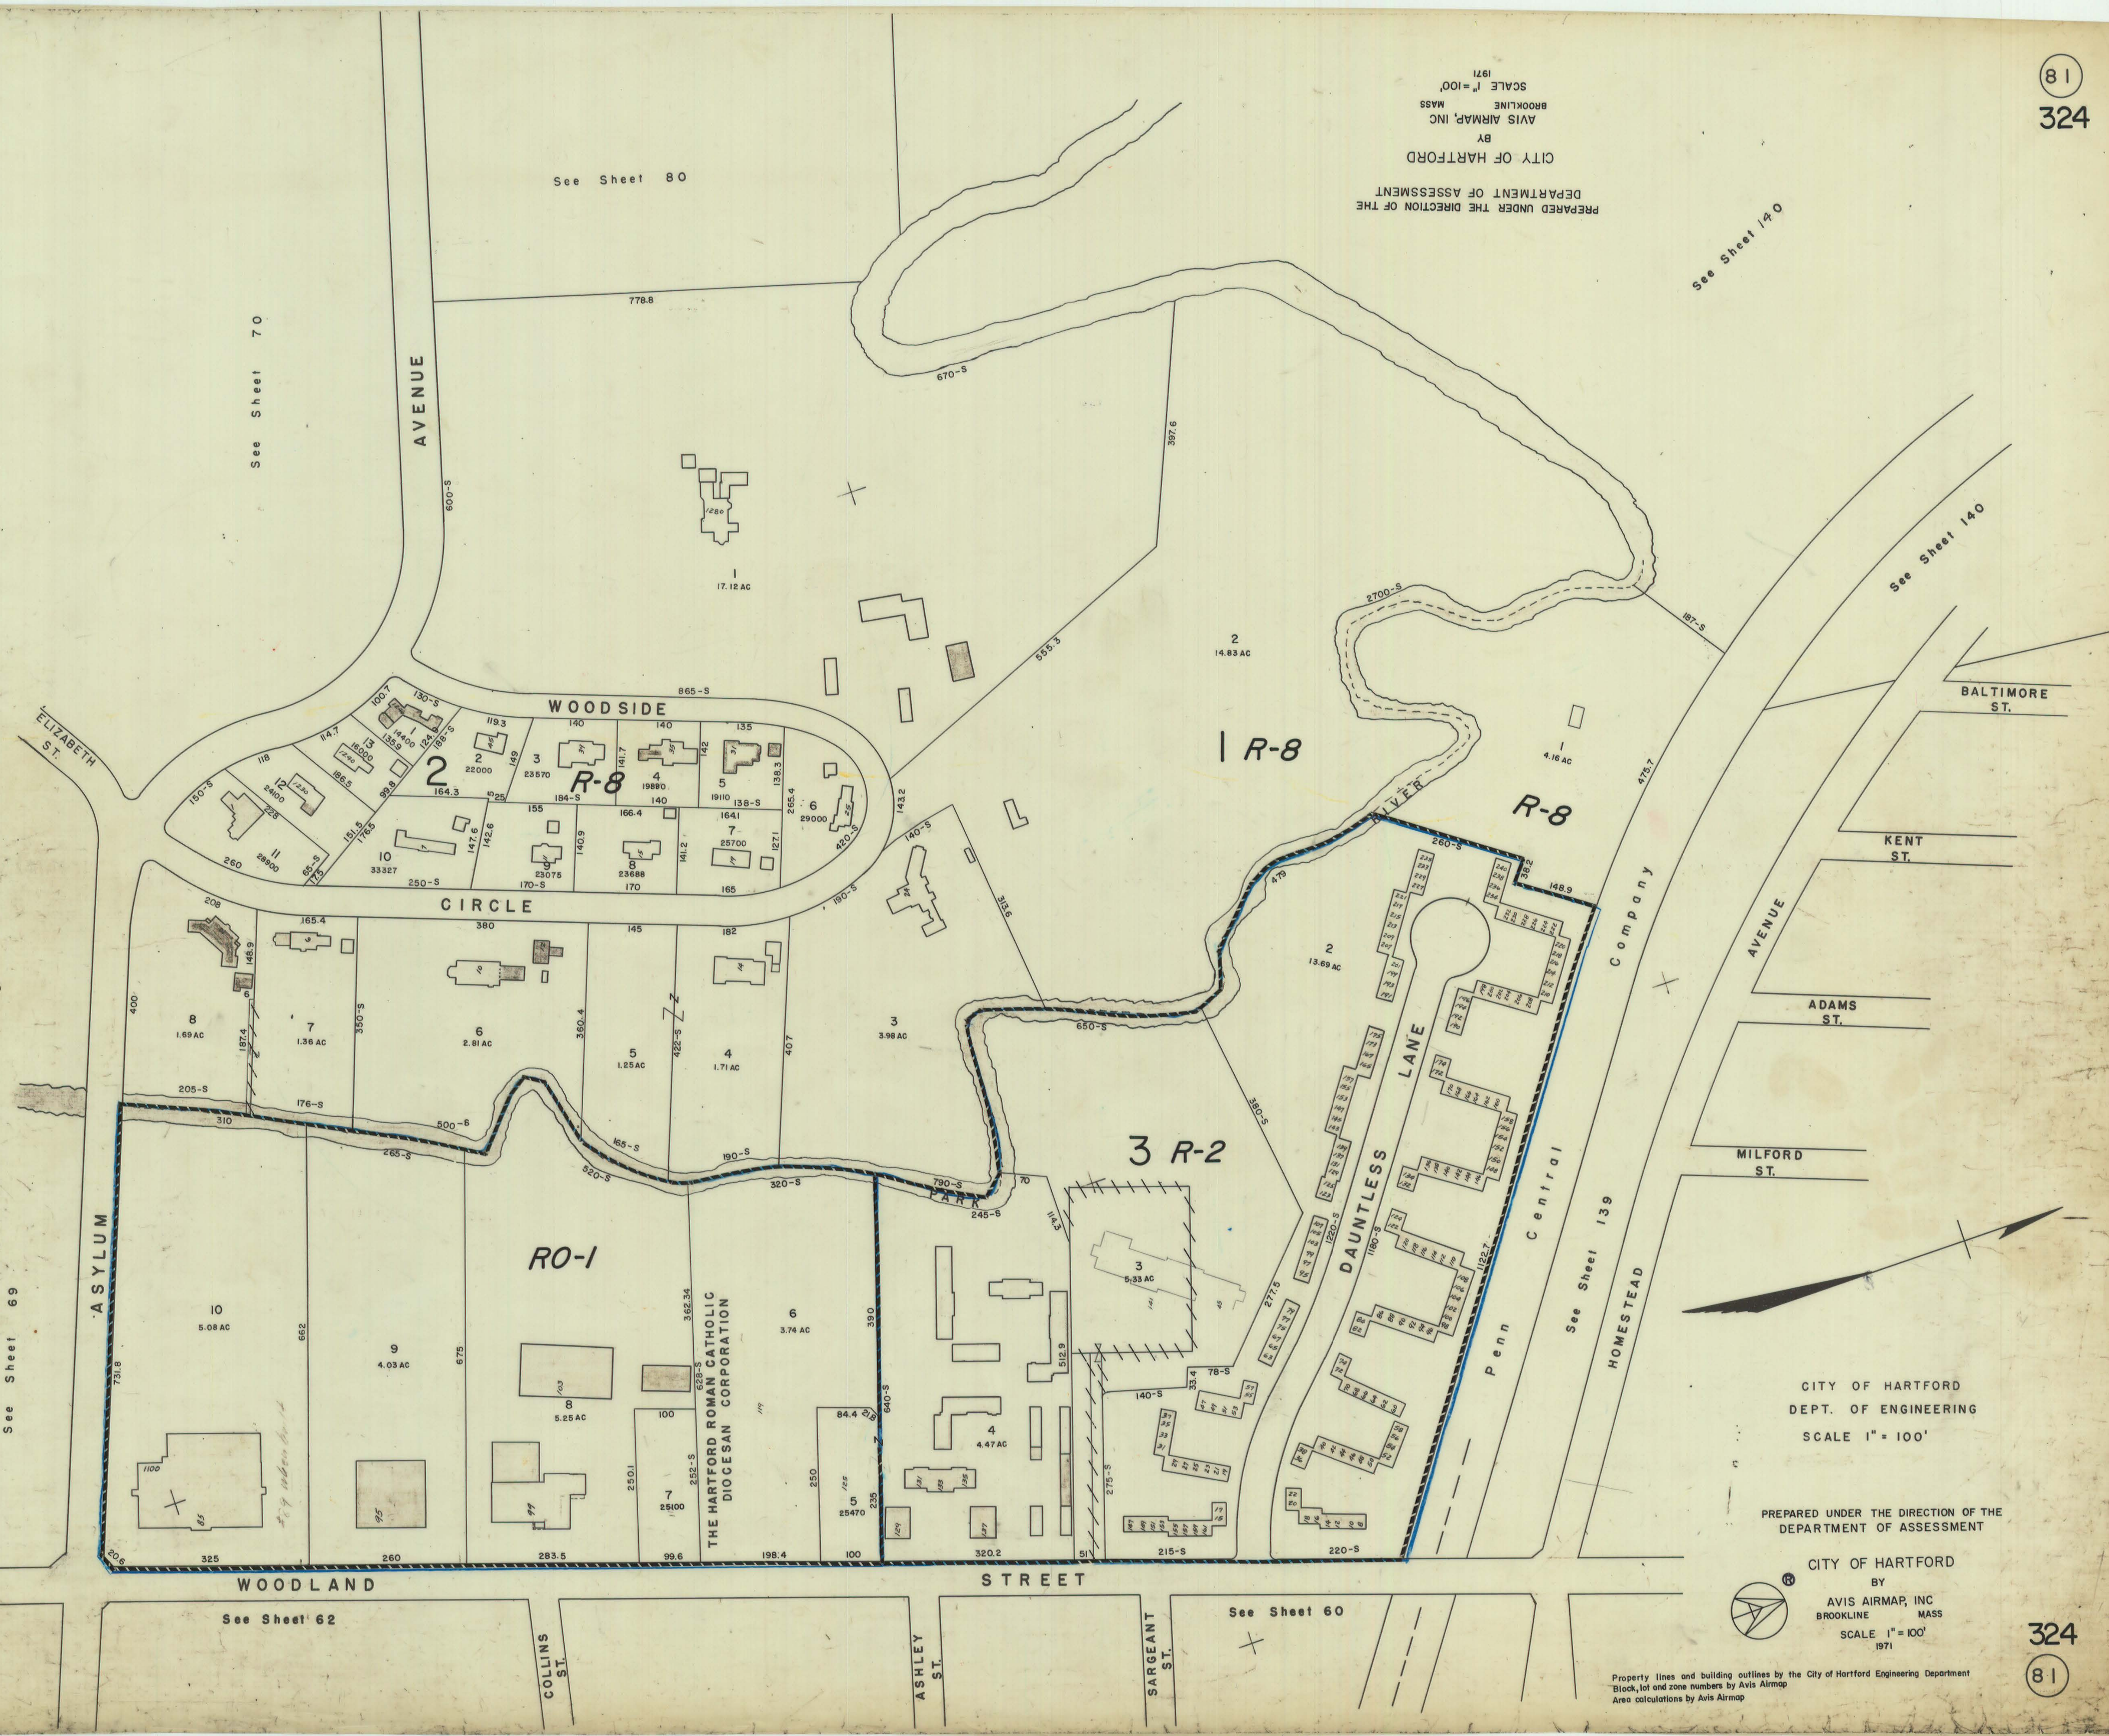

See Sheet 69

See Sheet 62

See Sheet 60