




FIXTURE		SCHEDULE
TYPE	MANUFACTURER & CATALOG NO.	LAMPS
A-1	DUAL-LITE * EXT-1248	2 - 15 CP
B	" * EXT-121	1 - 50 CP
C-1	" * EXT-124R	2 - 15 CP
D-1	" * EXT-05	2 - 15 CP
E	" * EXT-125	2 - 25 W.A.C. f. 3-15 CP
E-H	" * EXT-125H	" "
E-WG	" * EXT-125WG	" "
E-H	" * EXT-125H	" f. 1-15 CP f. 2-32 CP
E2-RLH	" * EXT-127-RLH	" f. 3-15 CP.
G-1	" * EXT-123-S	1 - 32 CP
X	EXISTING RECESSED FIXTURE.	1-25W, T ₆ /2; INTER. BASE, 30-34 VOL. SEE SPEC.

SYMBOL LIST	
SYMBOL	DESCRIPTION
()	EXISTING OUTLET OR FIXTURE
○	CEILING OUTLET
□	WALL BRACKET
⊗	EXIT LIGHT
⊙	JUNCTION BOX

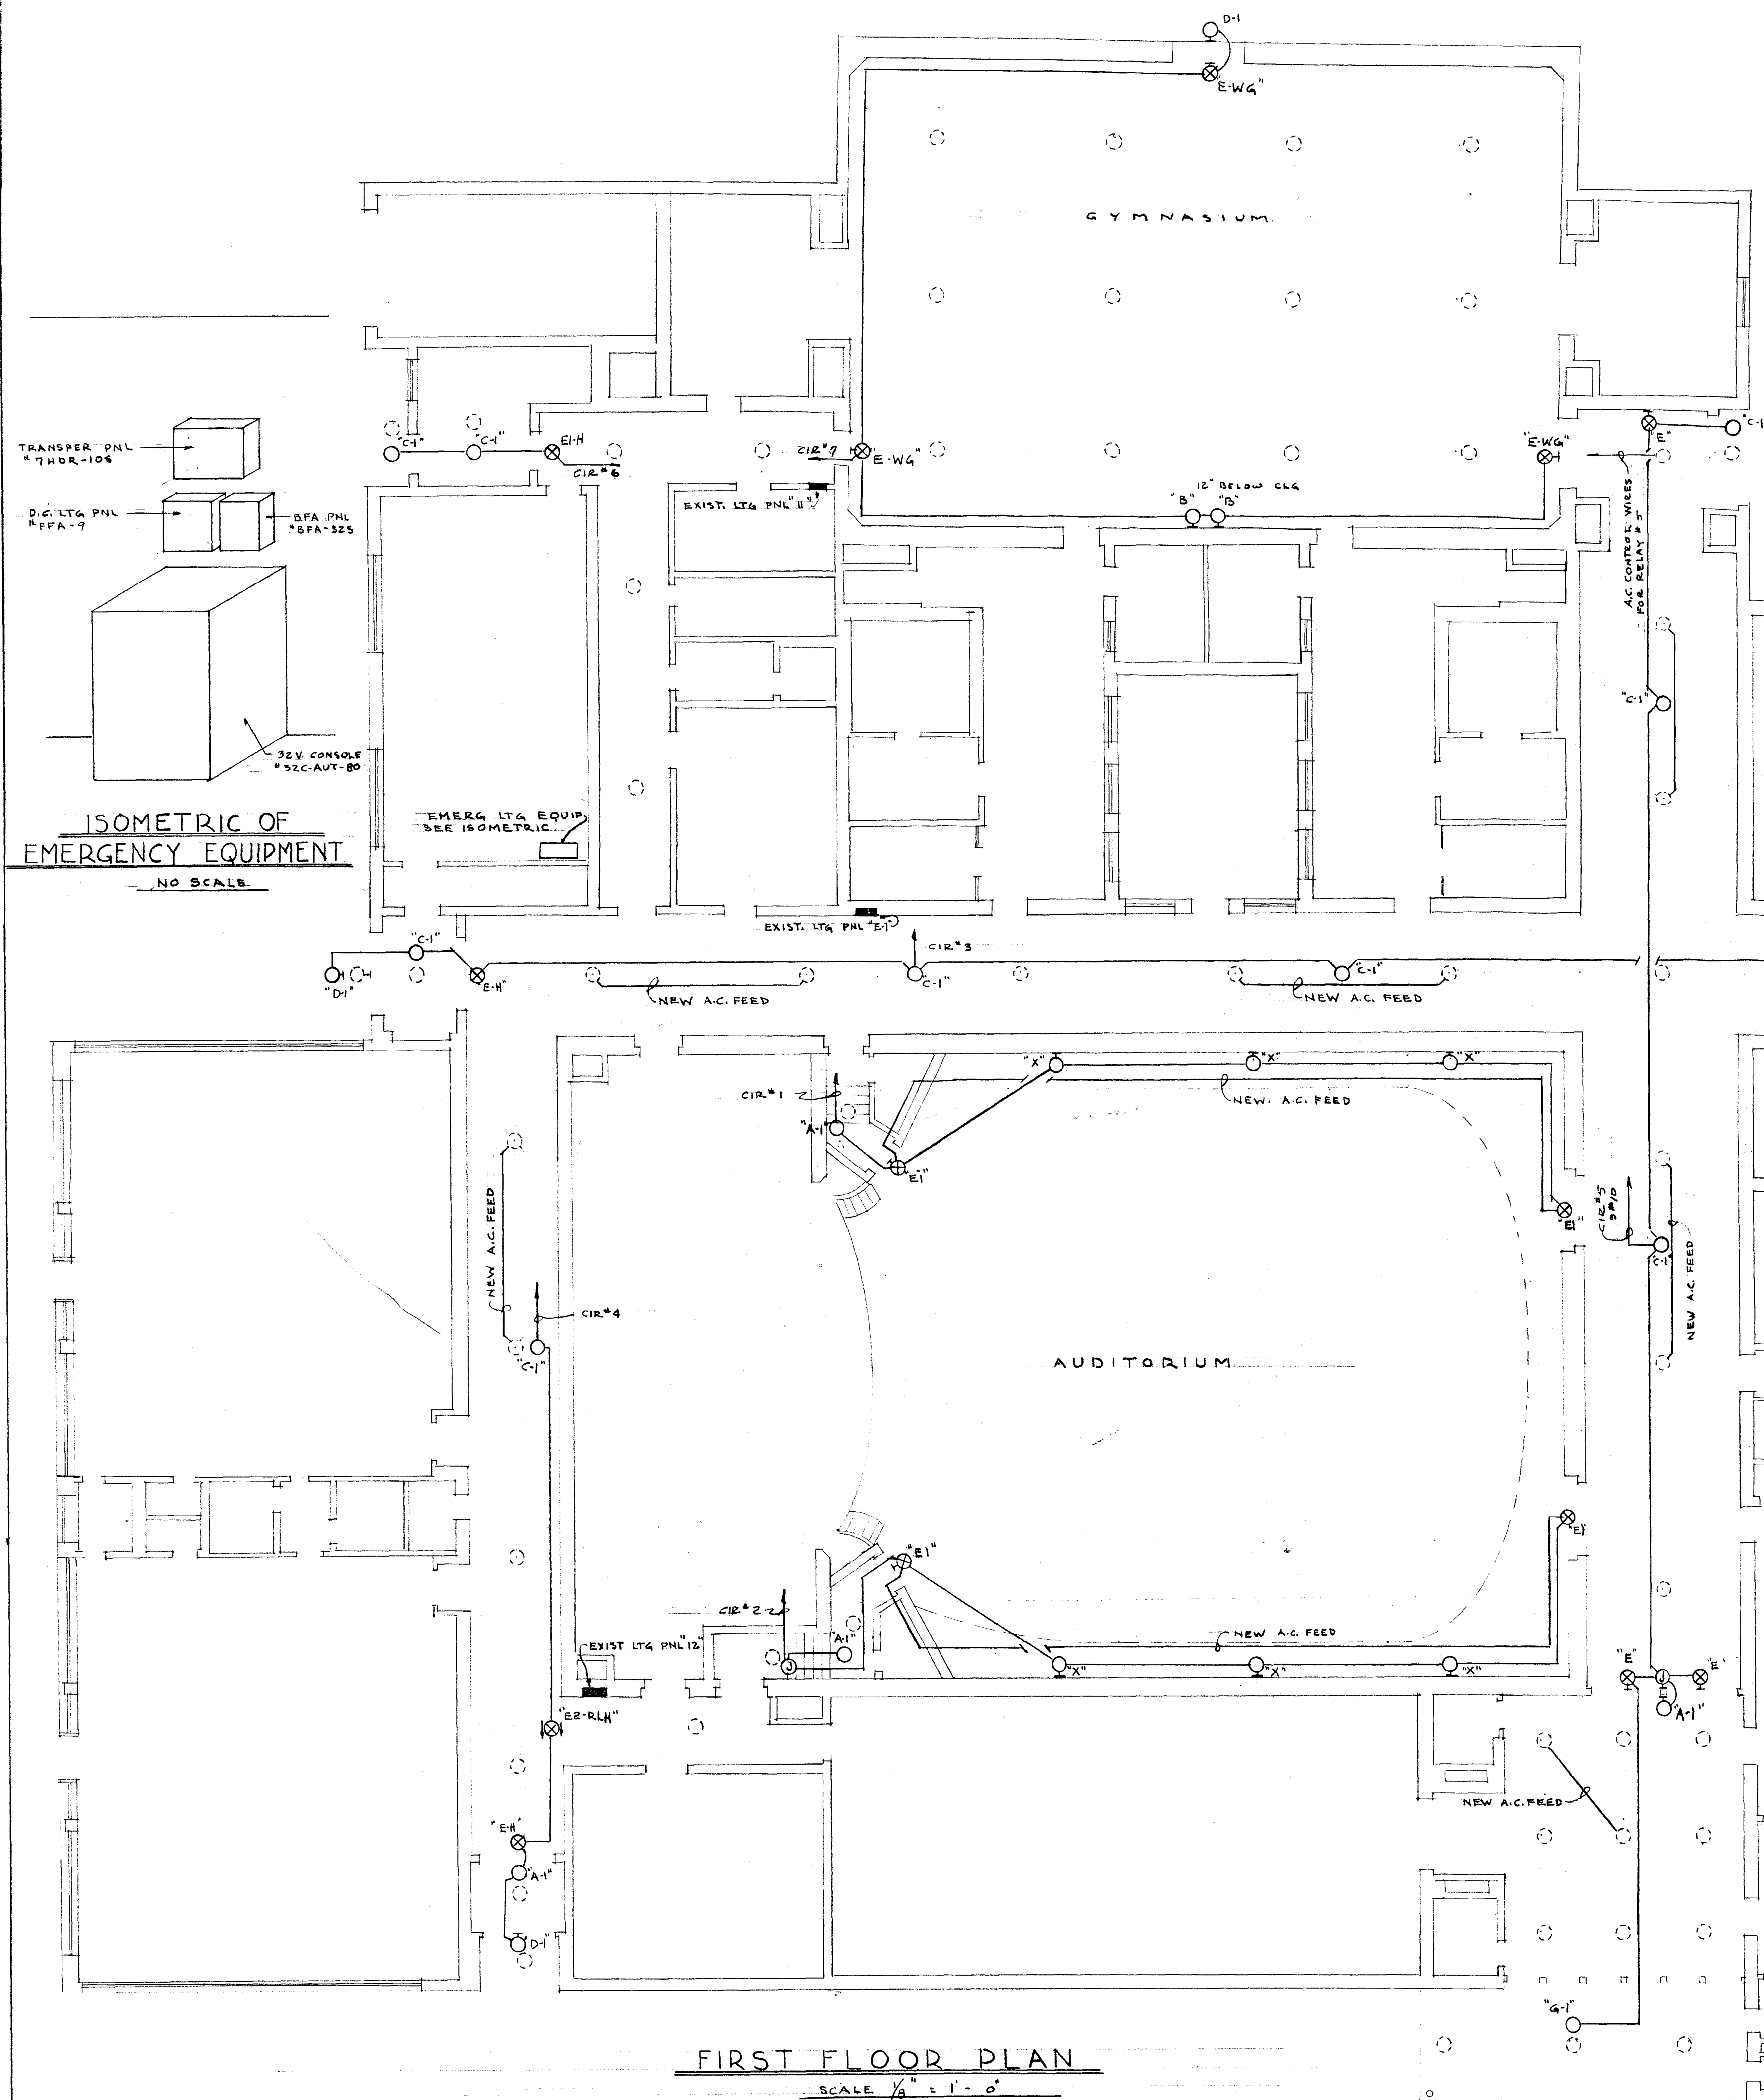