


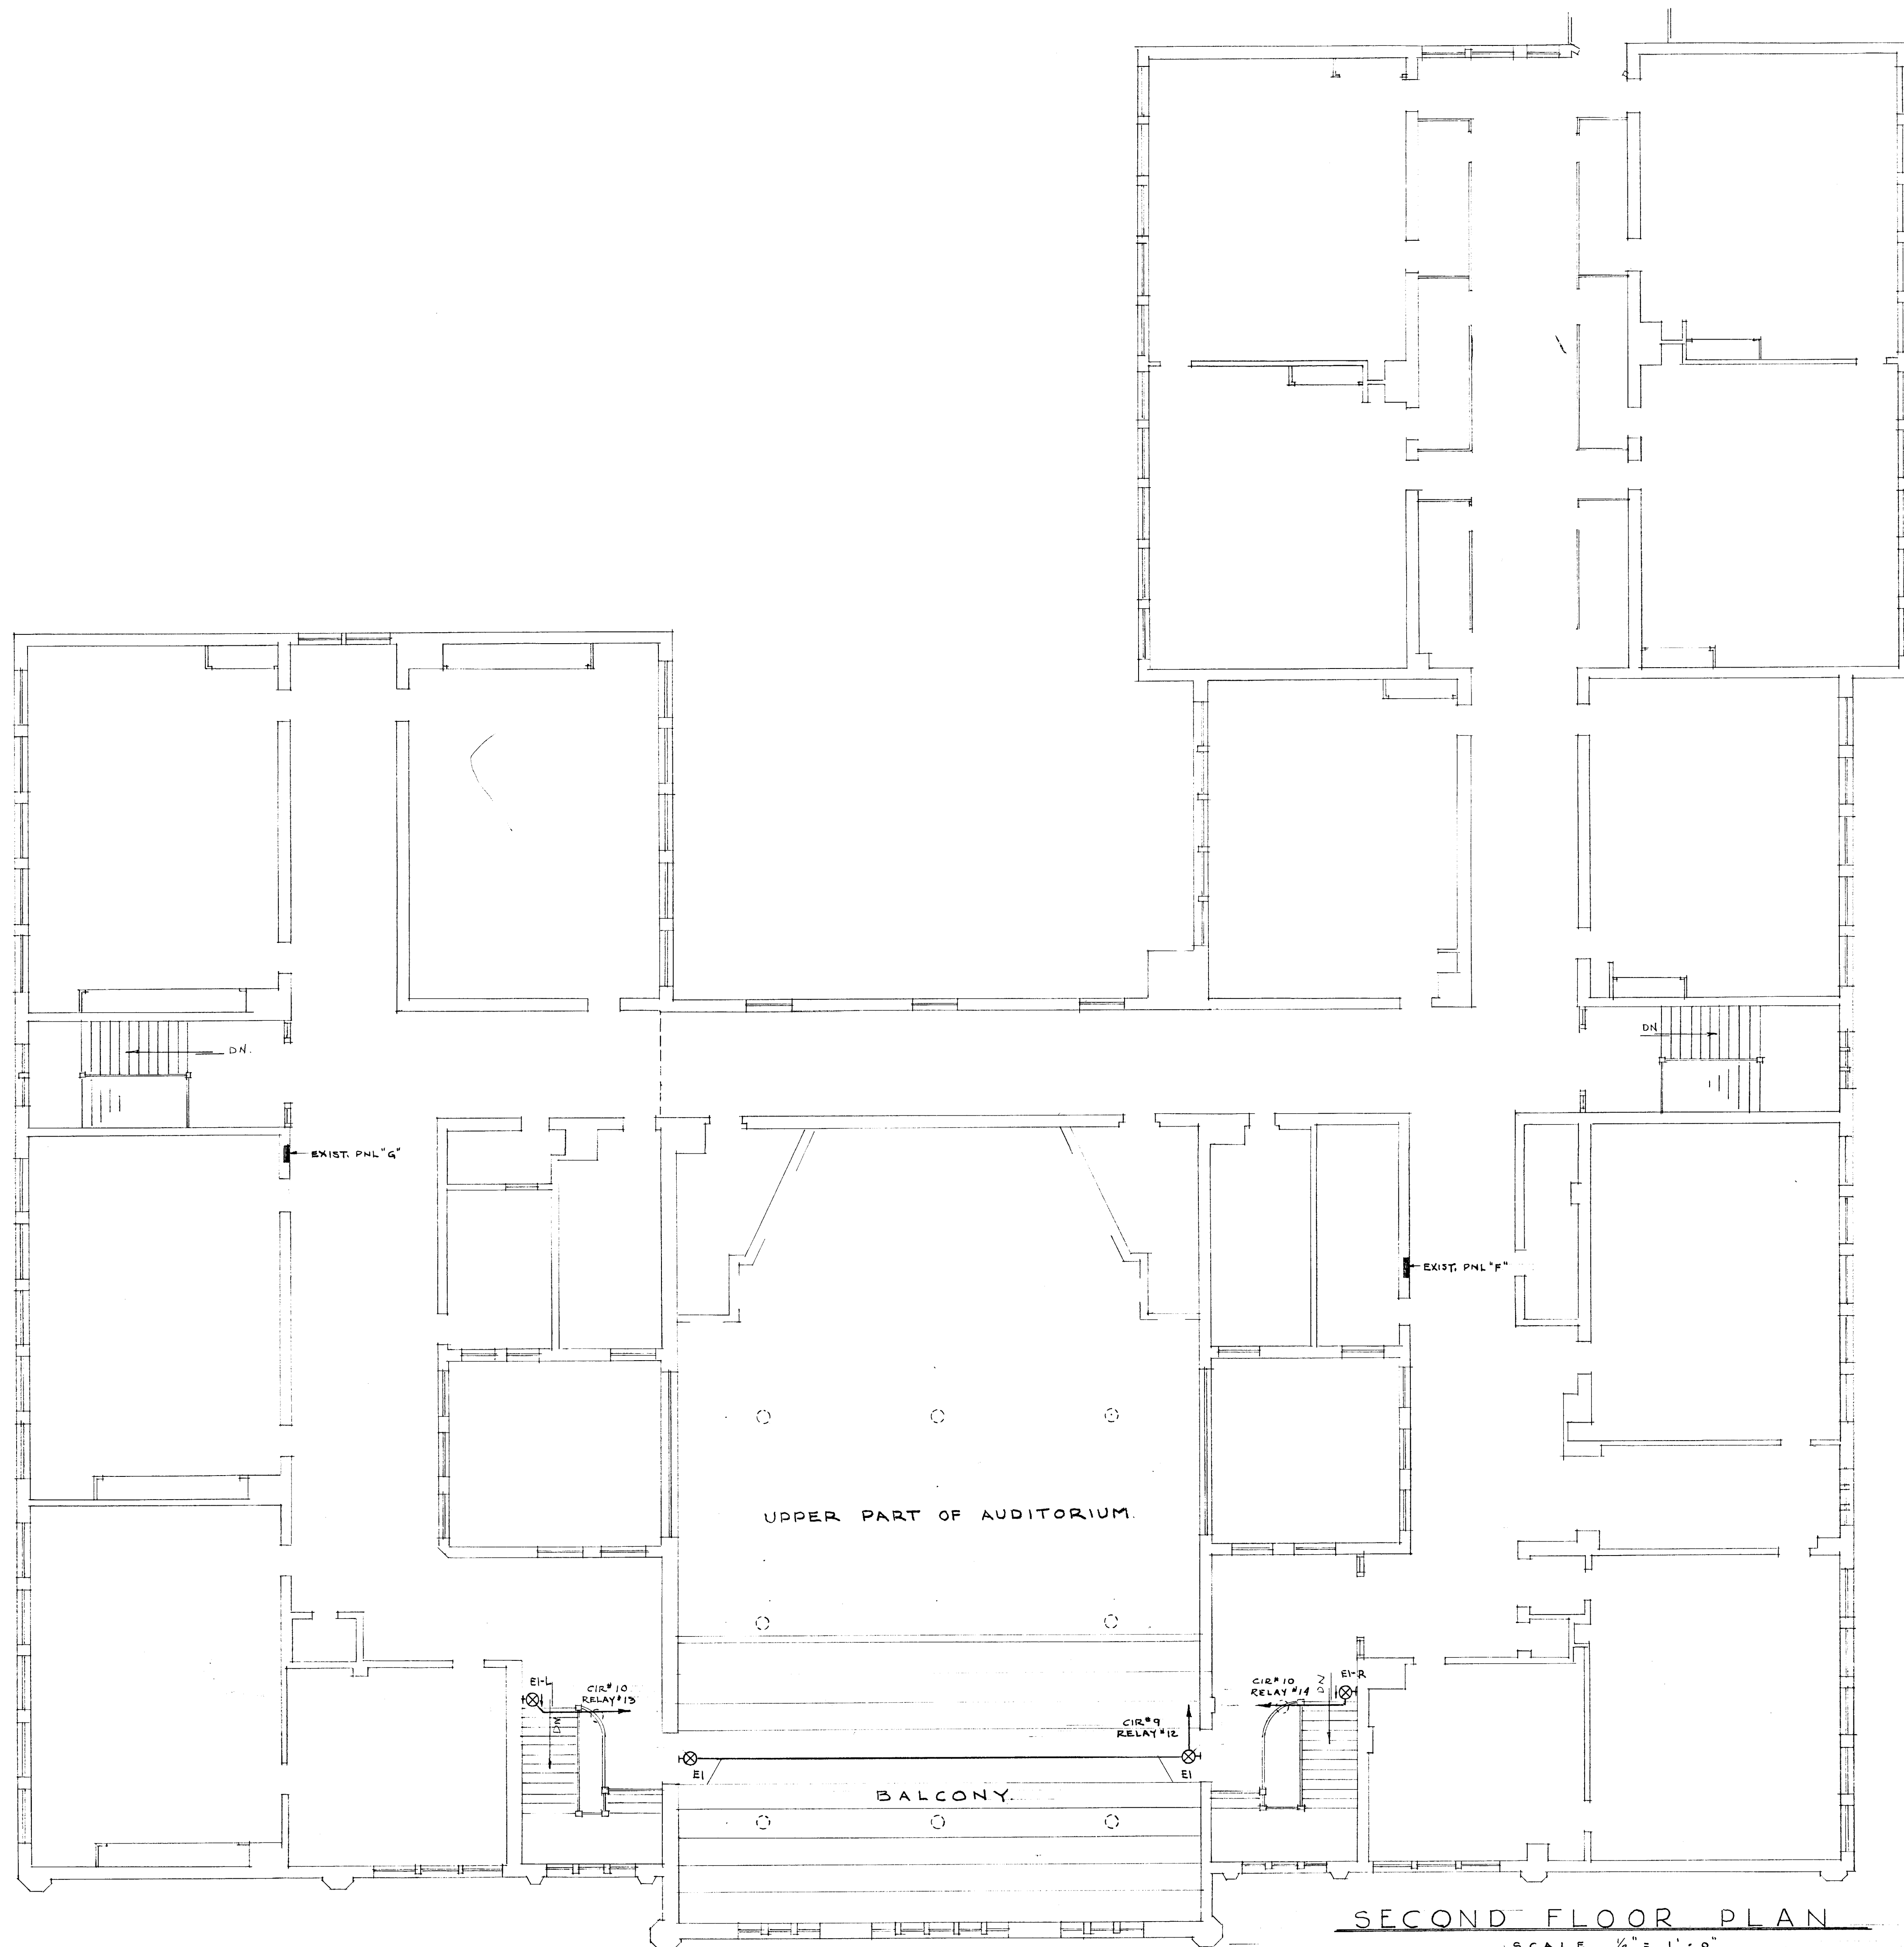

VERIFY EXISTING
CONDITIONS AND
DIMENSIONS AT
BUILDING

AUDITORIUM.		
CITY OF HARTFORD, CONNECTICUT DEPARTMENT OF ENGINEERING		
EMERGENCY LIGHTING. FOR		
SARAH J. RAWSON SCHOOL. 260 HOLCOMB ST. HARTFORD CONN.		
SUBMITTED <i>Donald A. Guernsey</i> DIVISION ARCHITECT	RECOMMENDED <i>Donald A. Guernsey</i> CITY ARCHITECT	APPROVED <i>Terrell H. Wilbur</i> CITY ENGINEER
DESIGN <i>R.G.B.</i>	DRAWN <i>R.G.B.</i>	DAYBOOK NO. 09611-F
TRACED	CHECK	DATE MARCH 10, 1960