
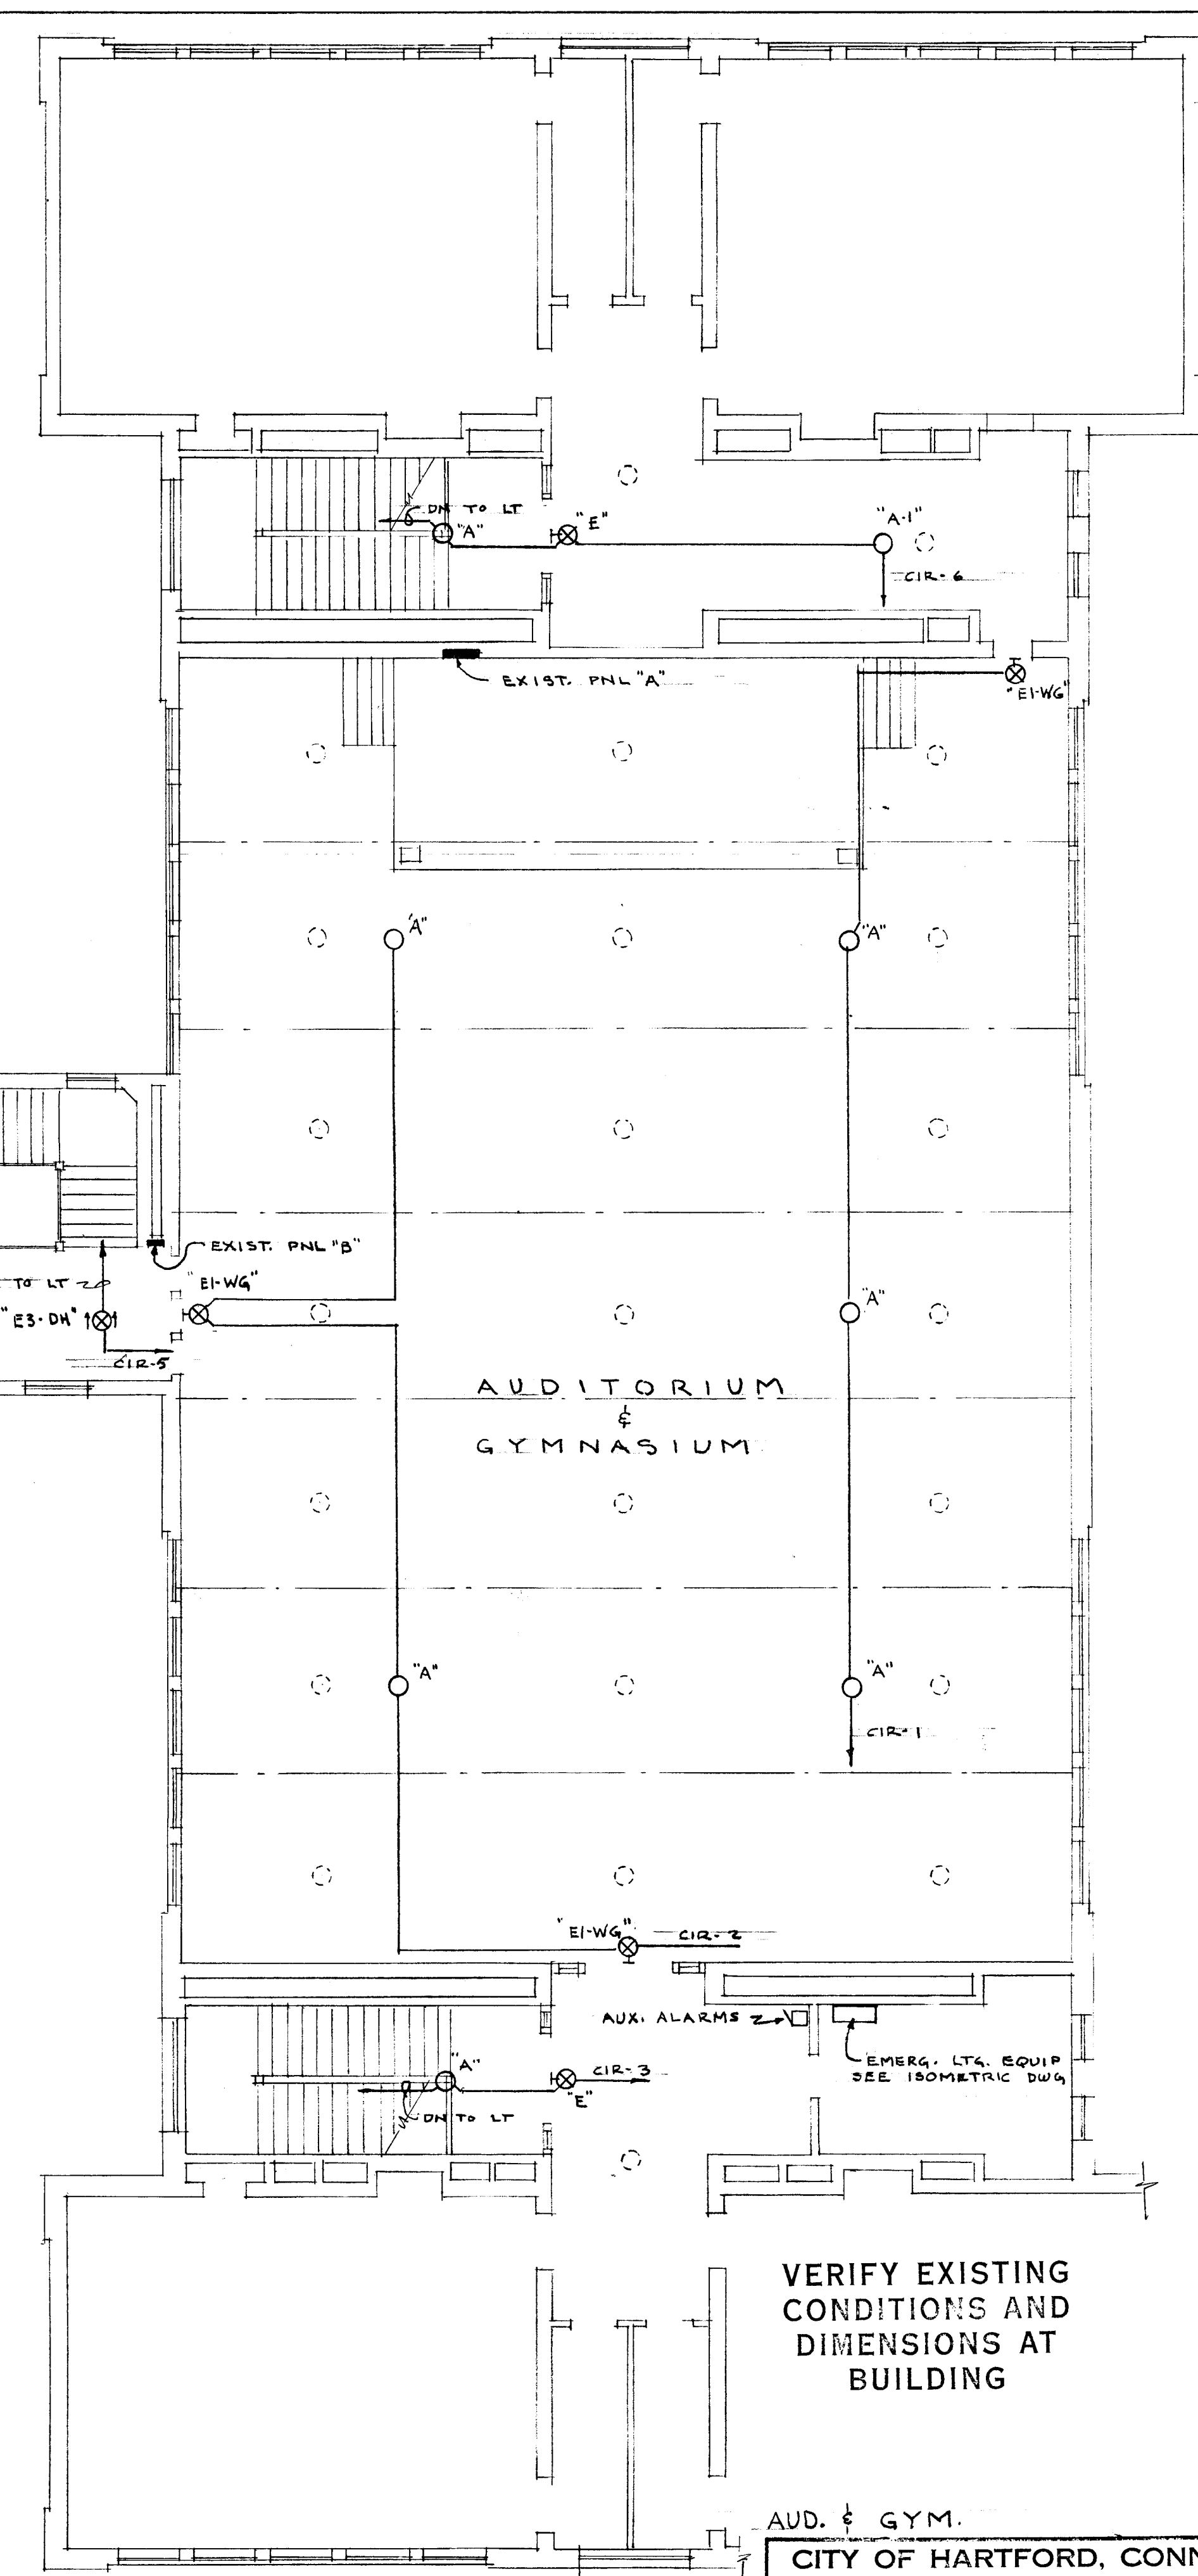
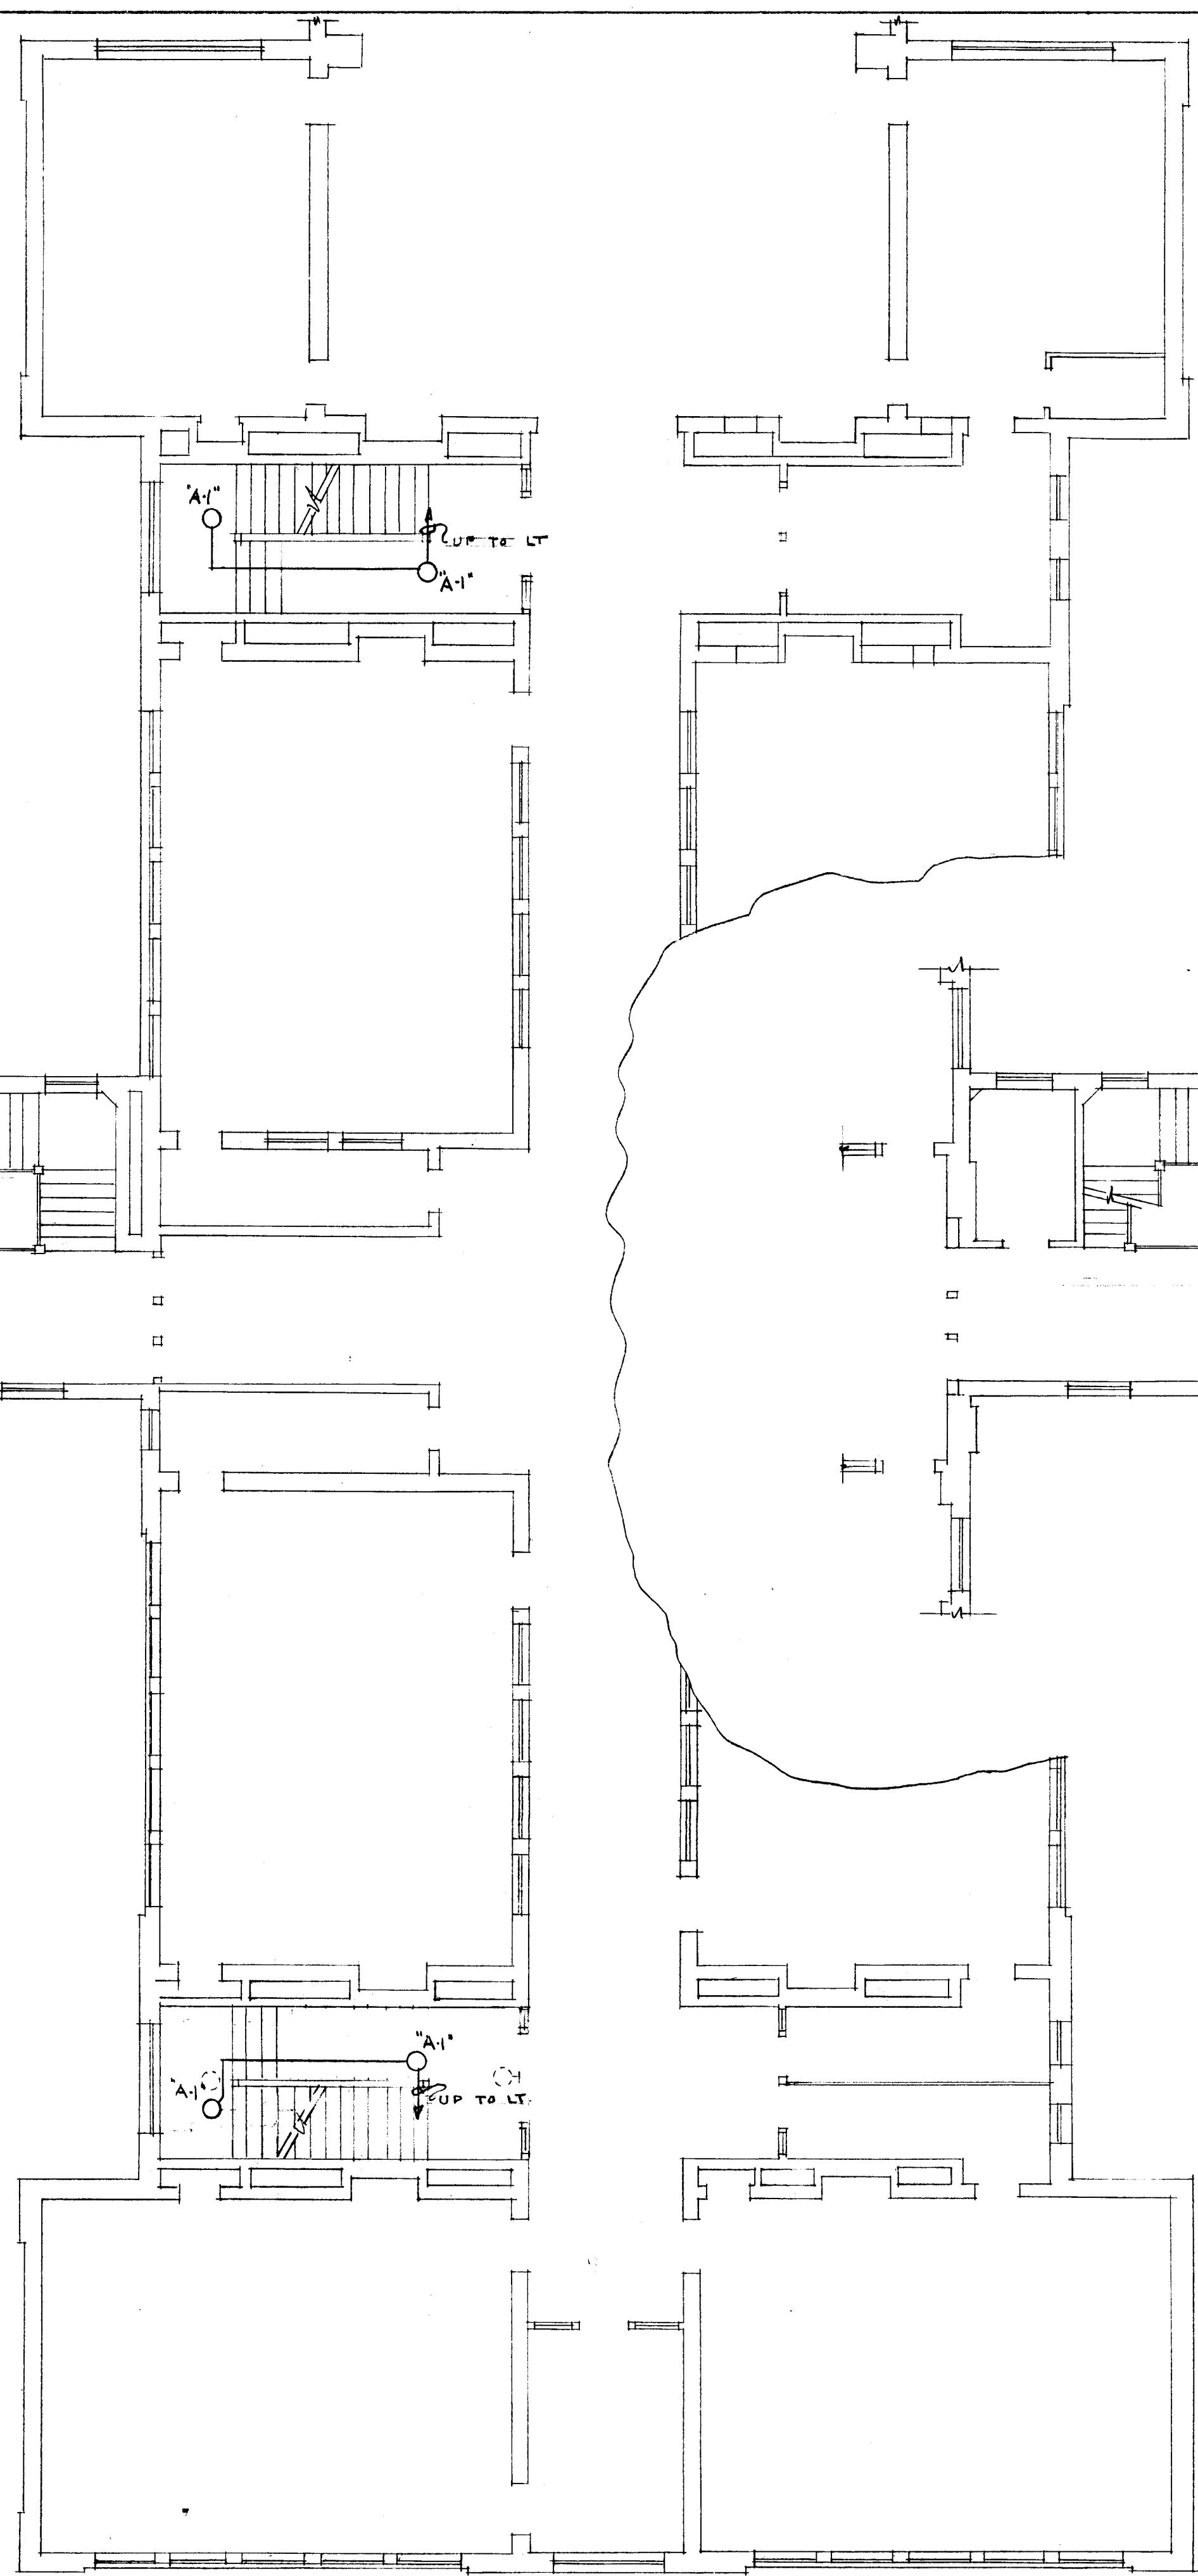


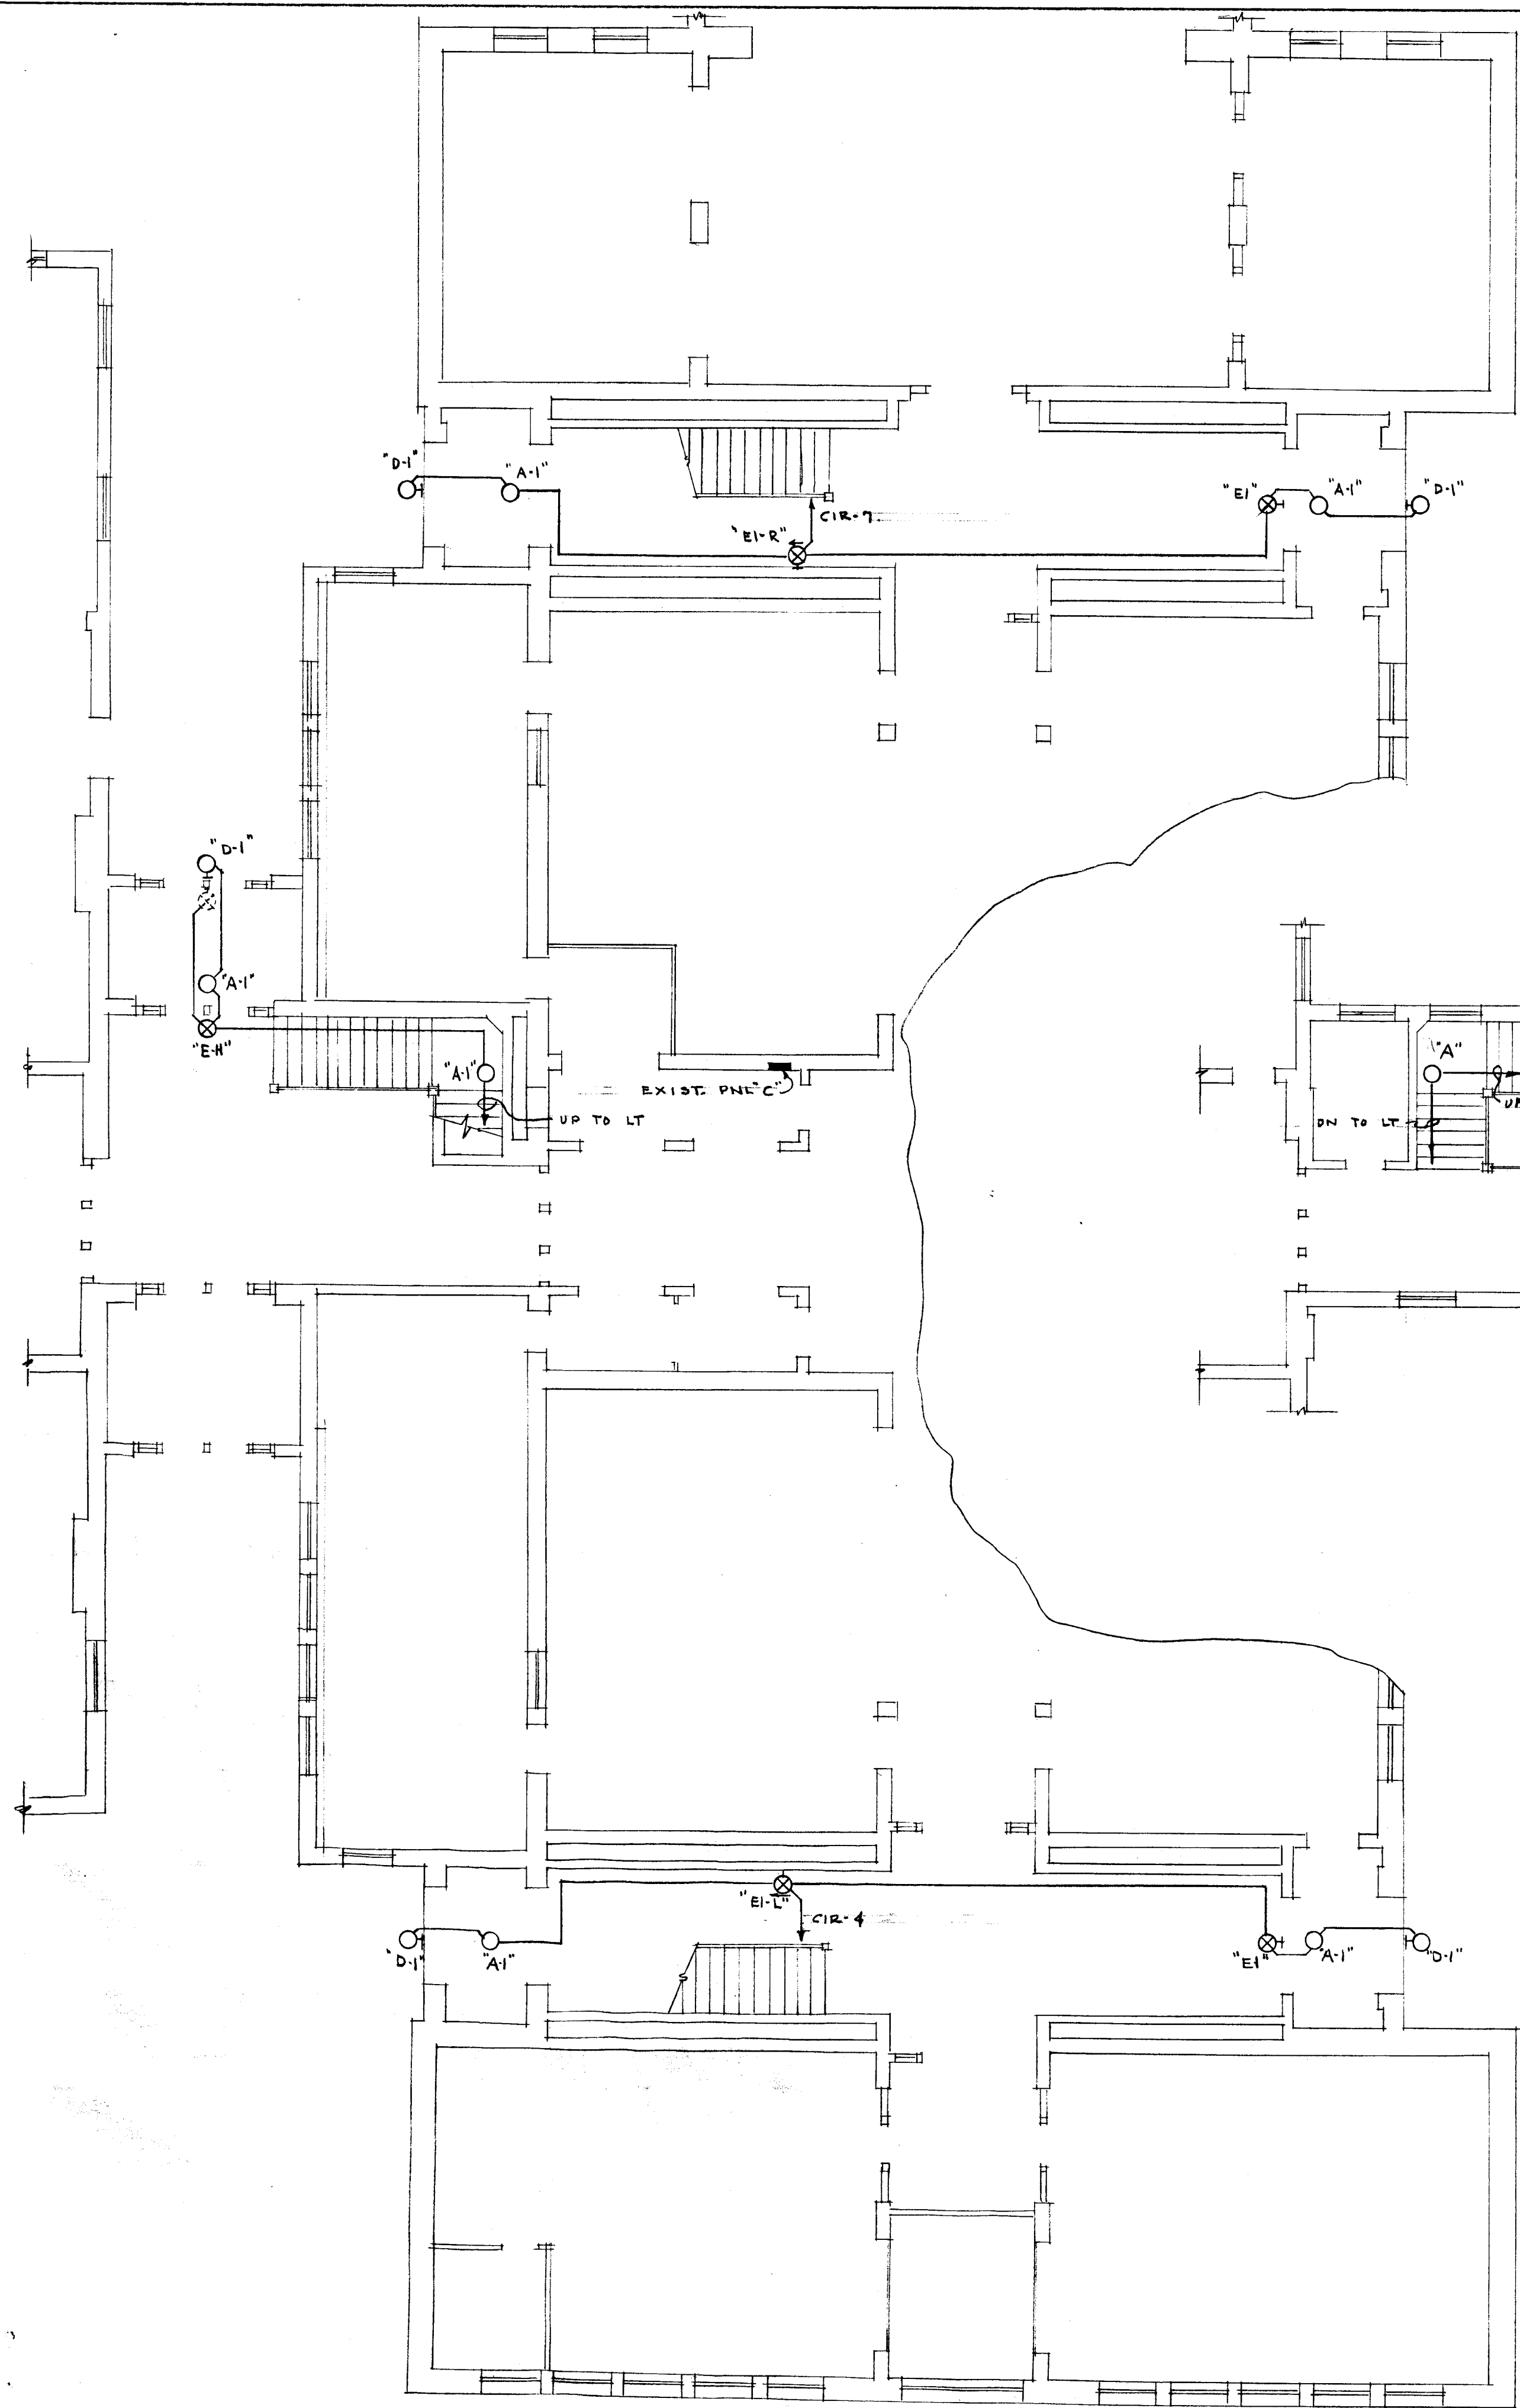

VERIFY EXISTING
CONDITIONS AND
DIMENSIONS AT
BUILDING

AUD. & GYM.

CITY OF HARTFORD, CONNECTICUT
DEPARTMENT OF ENGINEERING

FOR
EMERGENCY LIGHTING

NEW PARK AVENUE SCHOOL
13 NEW PARK AV., HARTFORD CONN.

SUBMITTED <i>David A. Williams</i> DIVISION ARCHITECT	RECOMMENDED <i>David A. Williams</i> CITY ARCHITECT	APPROVED <i>W. J. Sullivan</i> CITY ENGINEER
DESIGN <i>R. G. B.</i>	DRAWN <i>R. G. B.</i>	DAYBOOK NO. 09612-E
TRACED	CHECK	DATE MARCH 10, 1960