


NO SCALE

NO SCALE

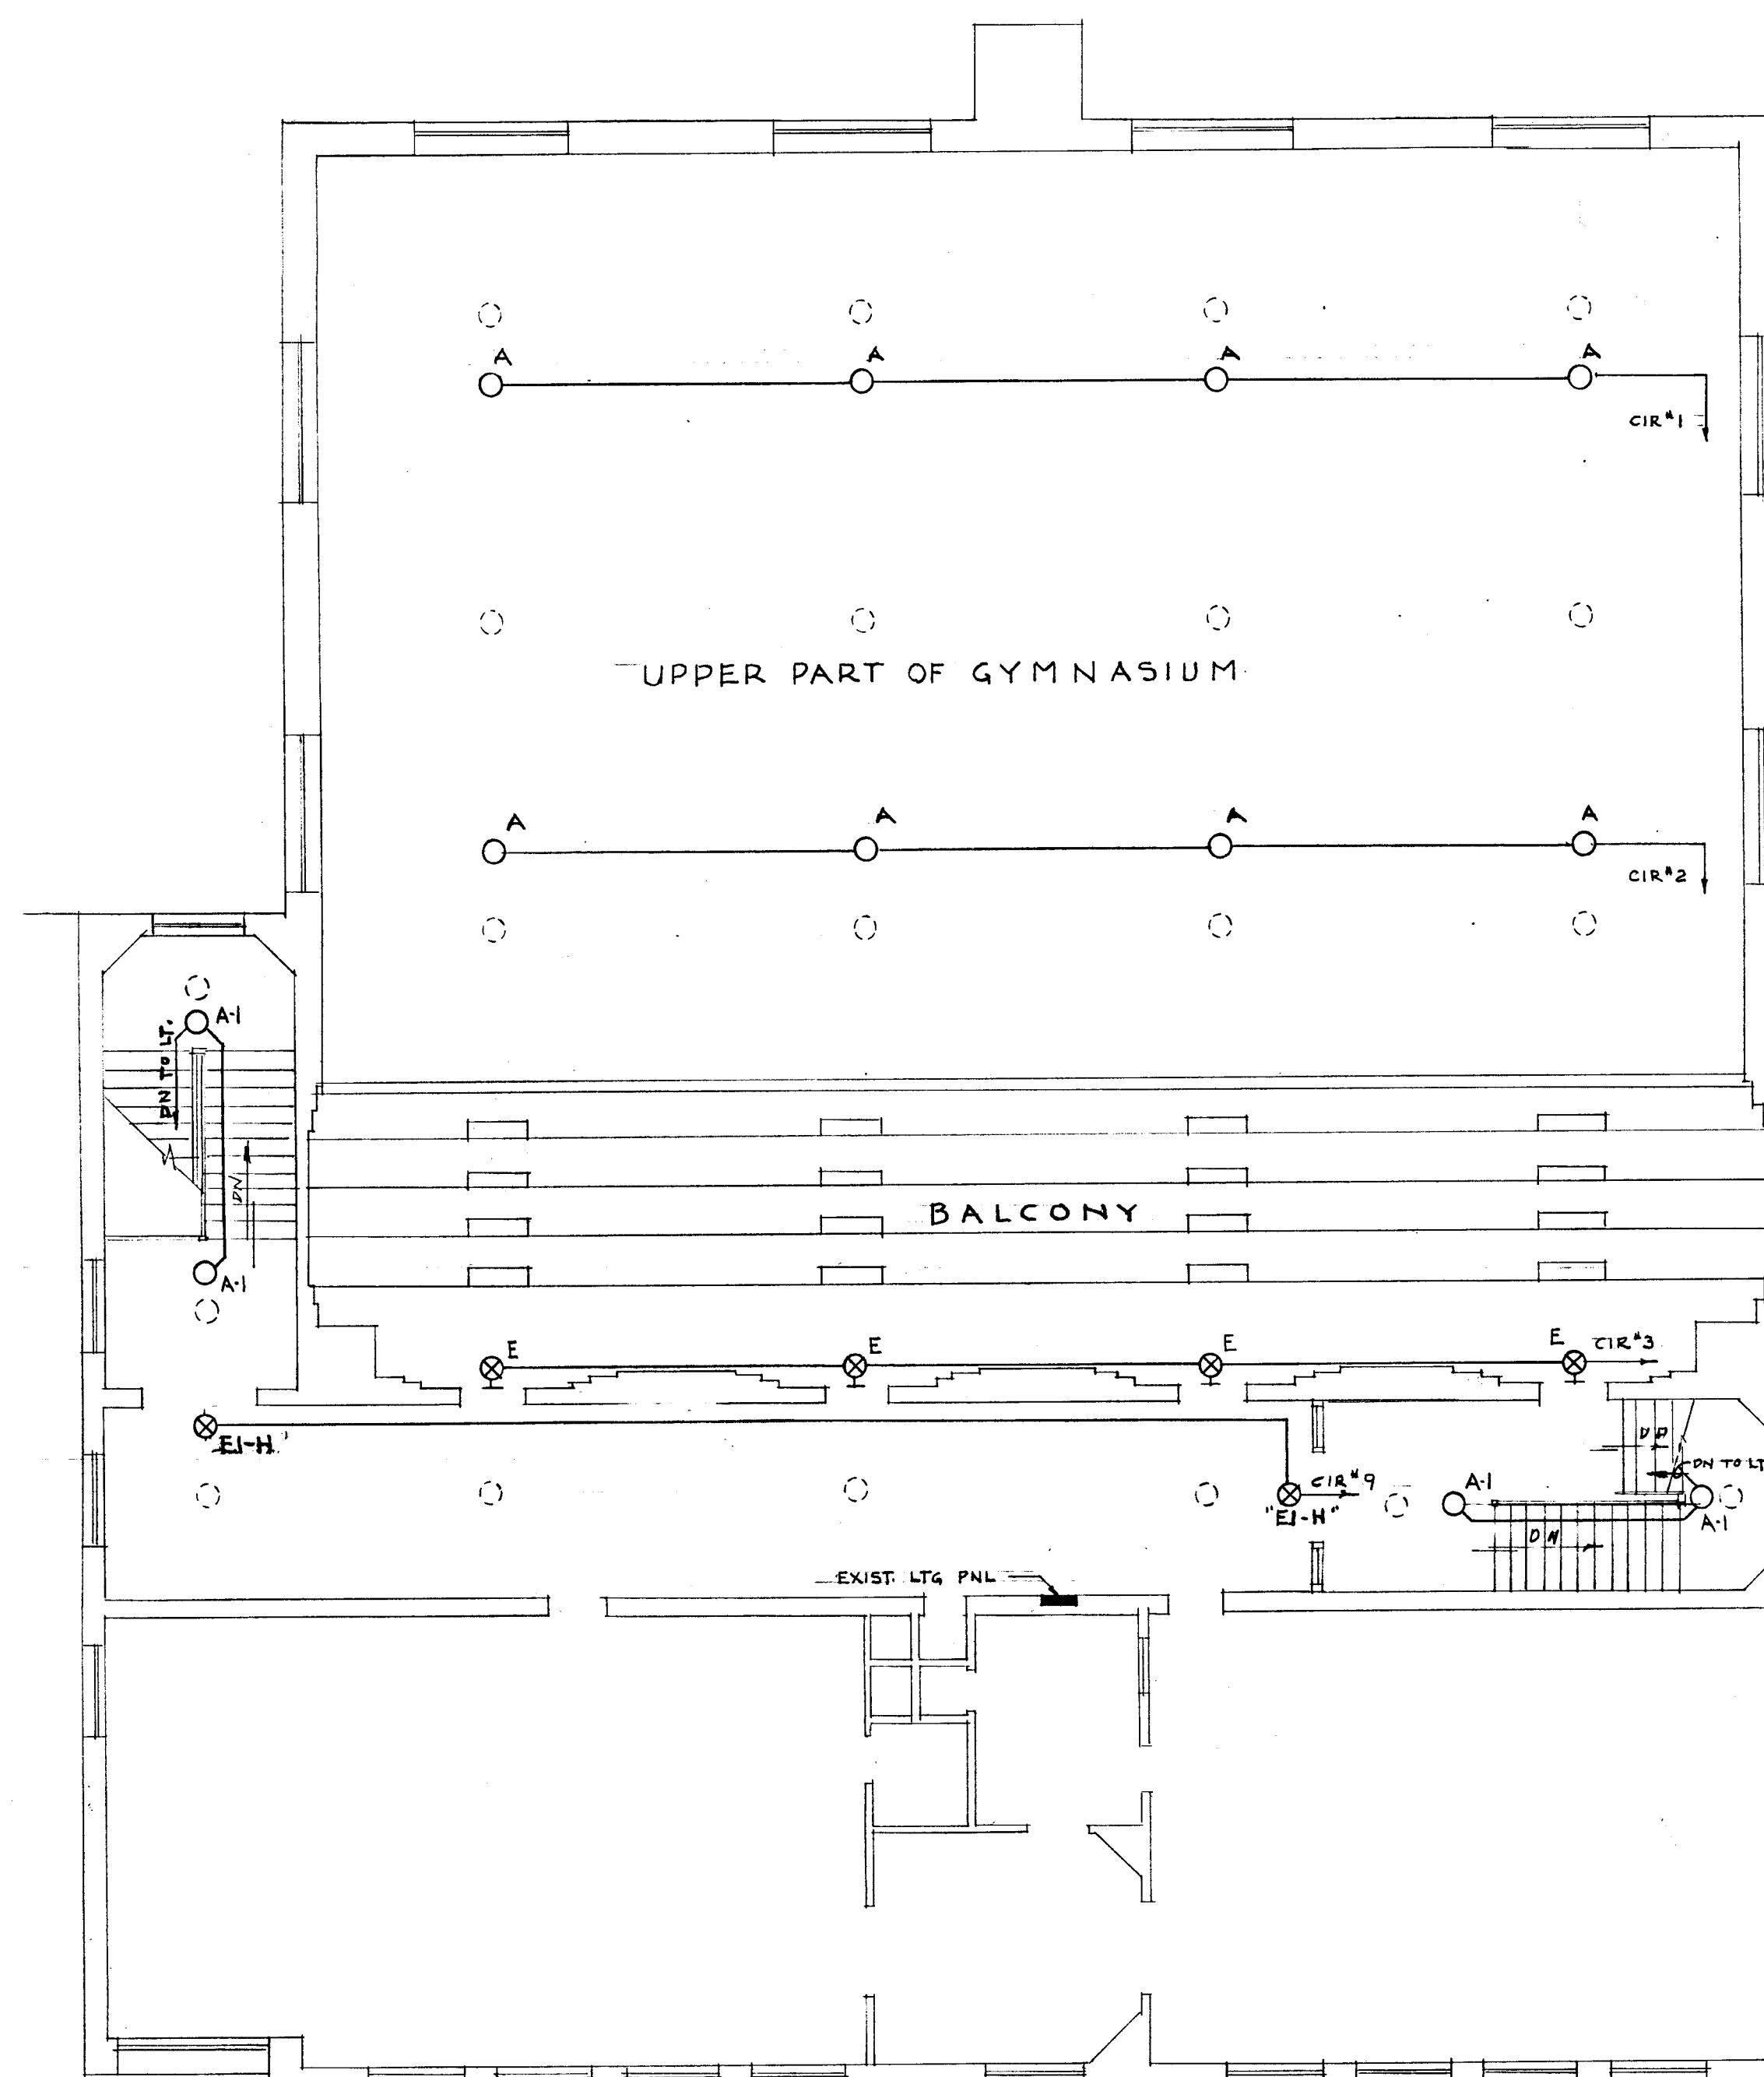

SCALE 1/8" = 1'-0"

SCALE $\frac{1}{8}" = 1'-0"$



SUBMITTED <i>Daniel G. Harris</i>	RECOMMENDED <i>Daniel Twill</i>	APPROVED <i>Walter W. Sullivan</i>
DIVISION ARCHITECT	CITY ARCHITECT	CITY ENGINEER

DESIGN R.G.B. DRAWN R.G.B. DAYBOOK NO. 09612-
 TRACED _____ CHECK _____ DATE MARCH 10, 1961

VERIFY EXISTING
CONDITIONS AND
DIMENSIONS AT
BUILDING

85
"H"