



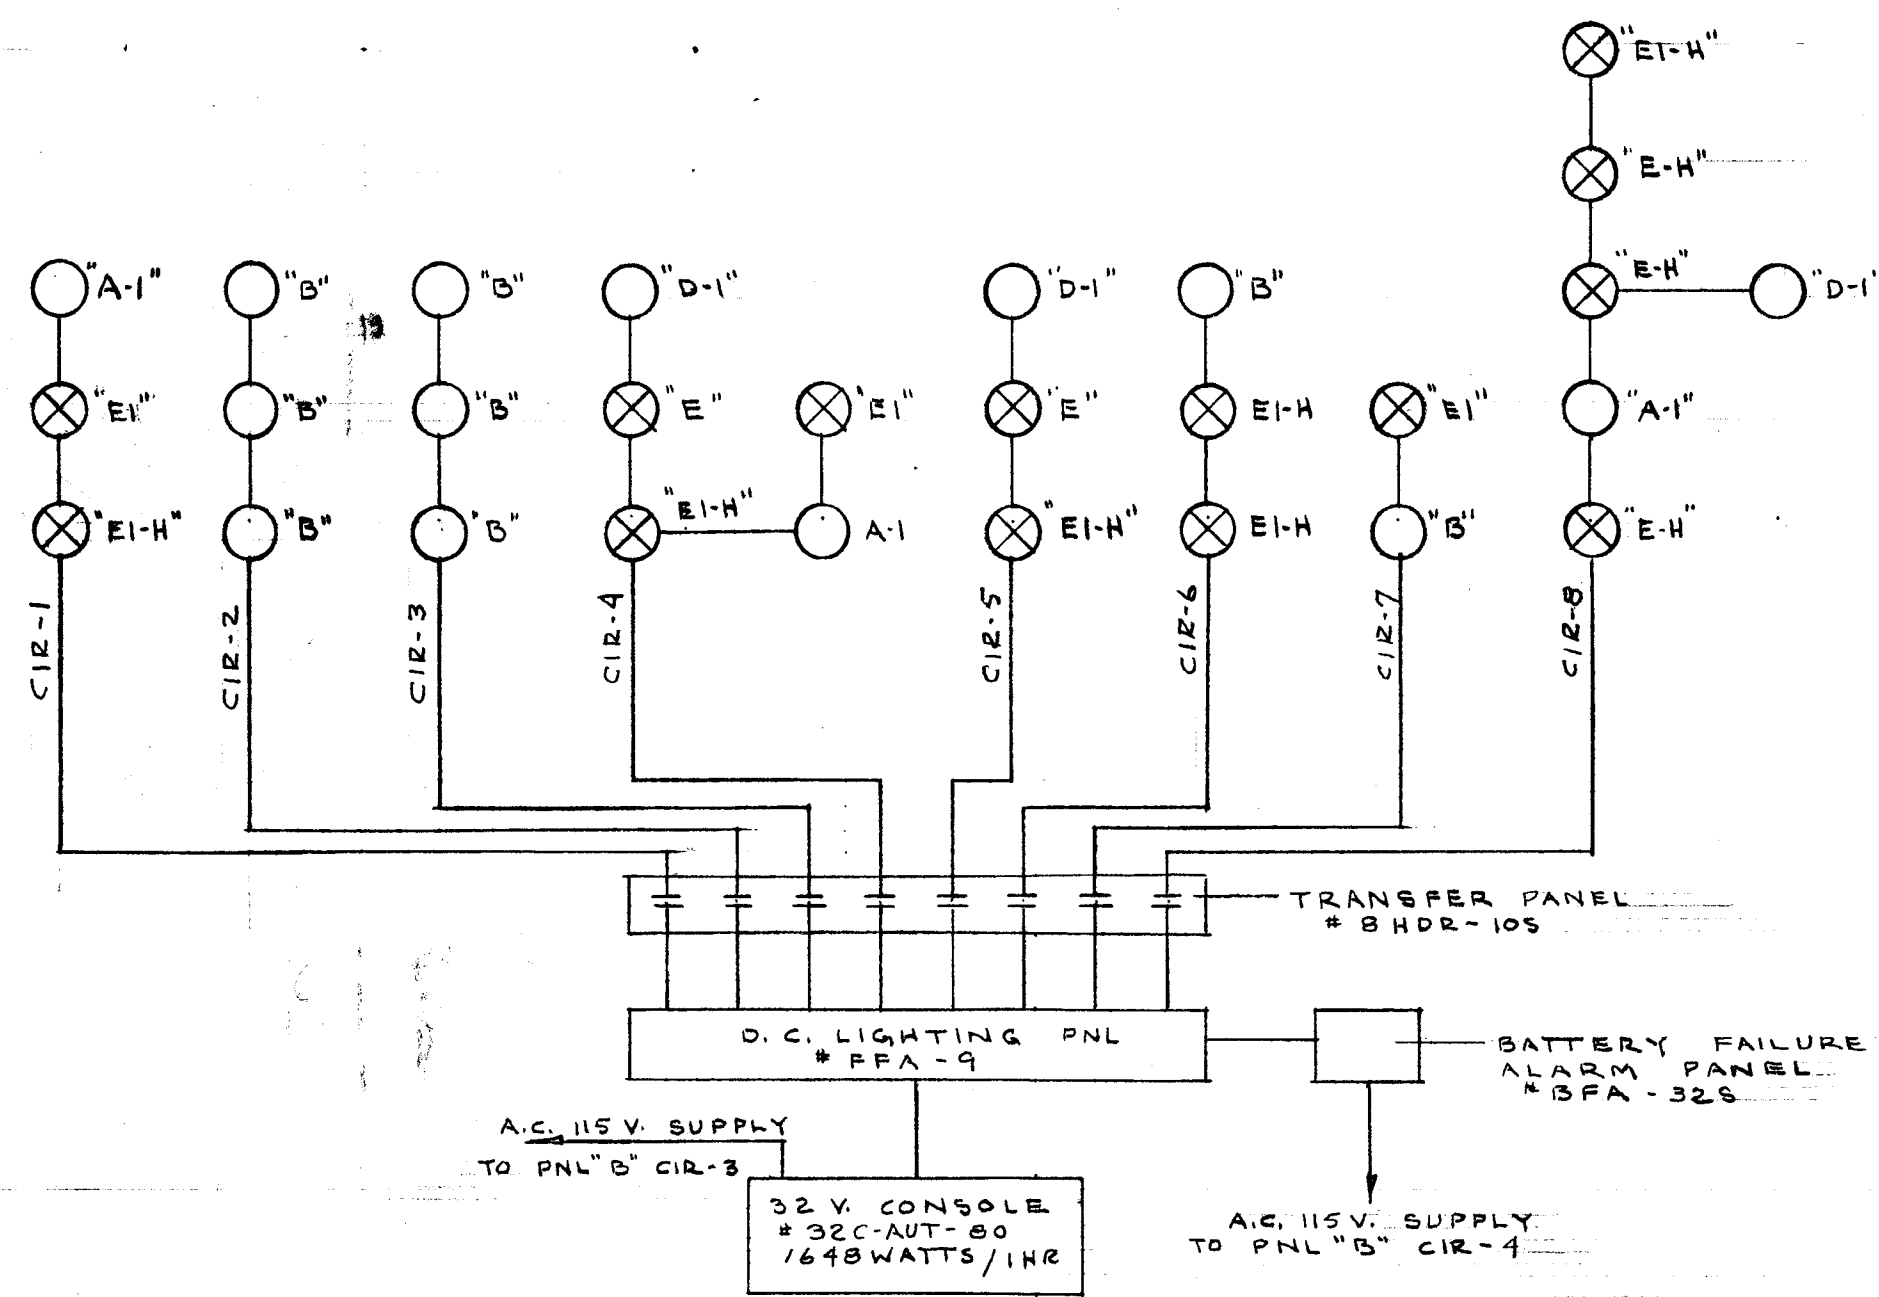


WIRING DIAGRAM OF A.C. CONTROL OF RELAYS IN TRANSFER PANEL
NO SCALE

EMERGENCY LIGHTING SCHEMATIC
NO SCALE

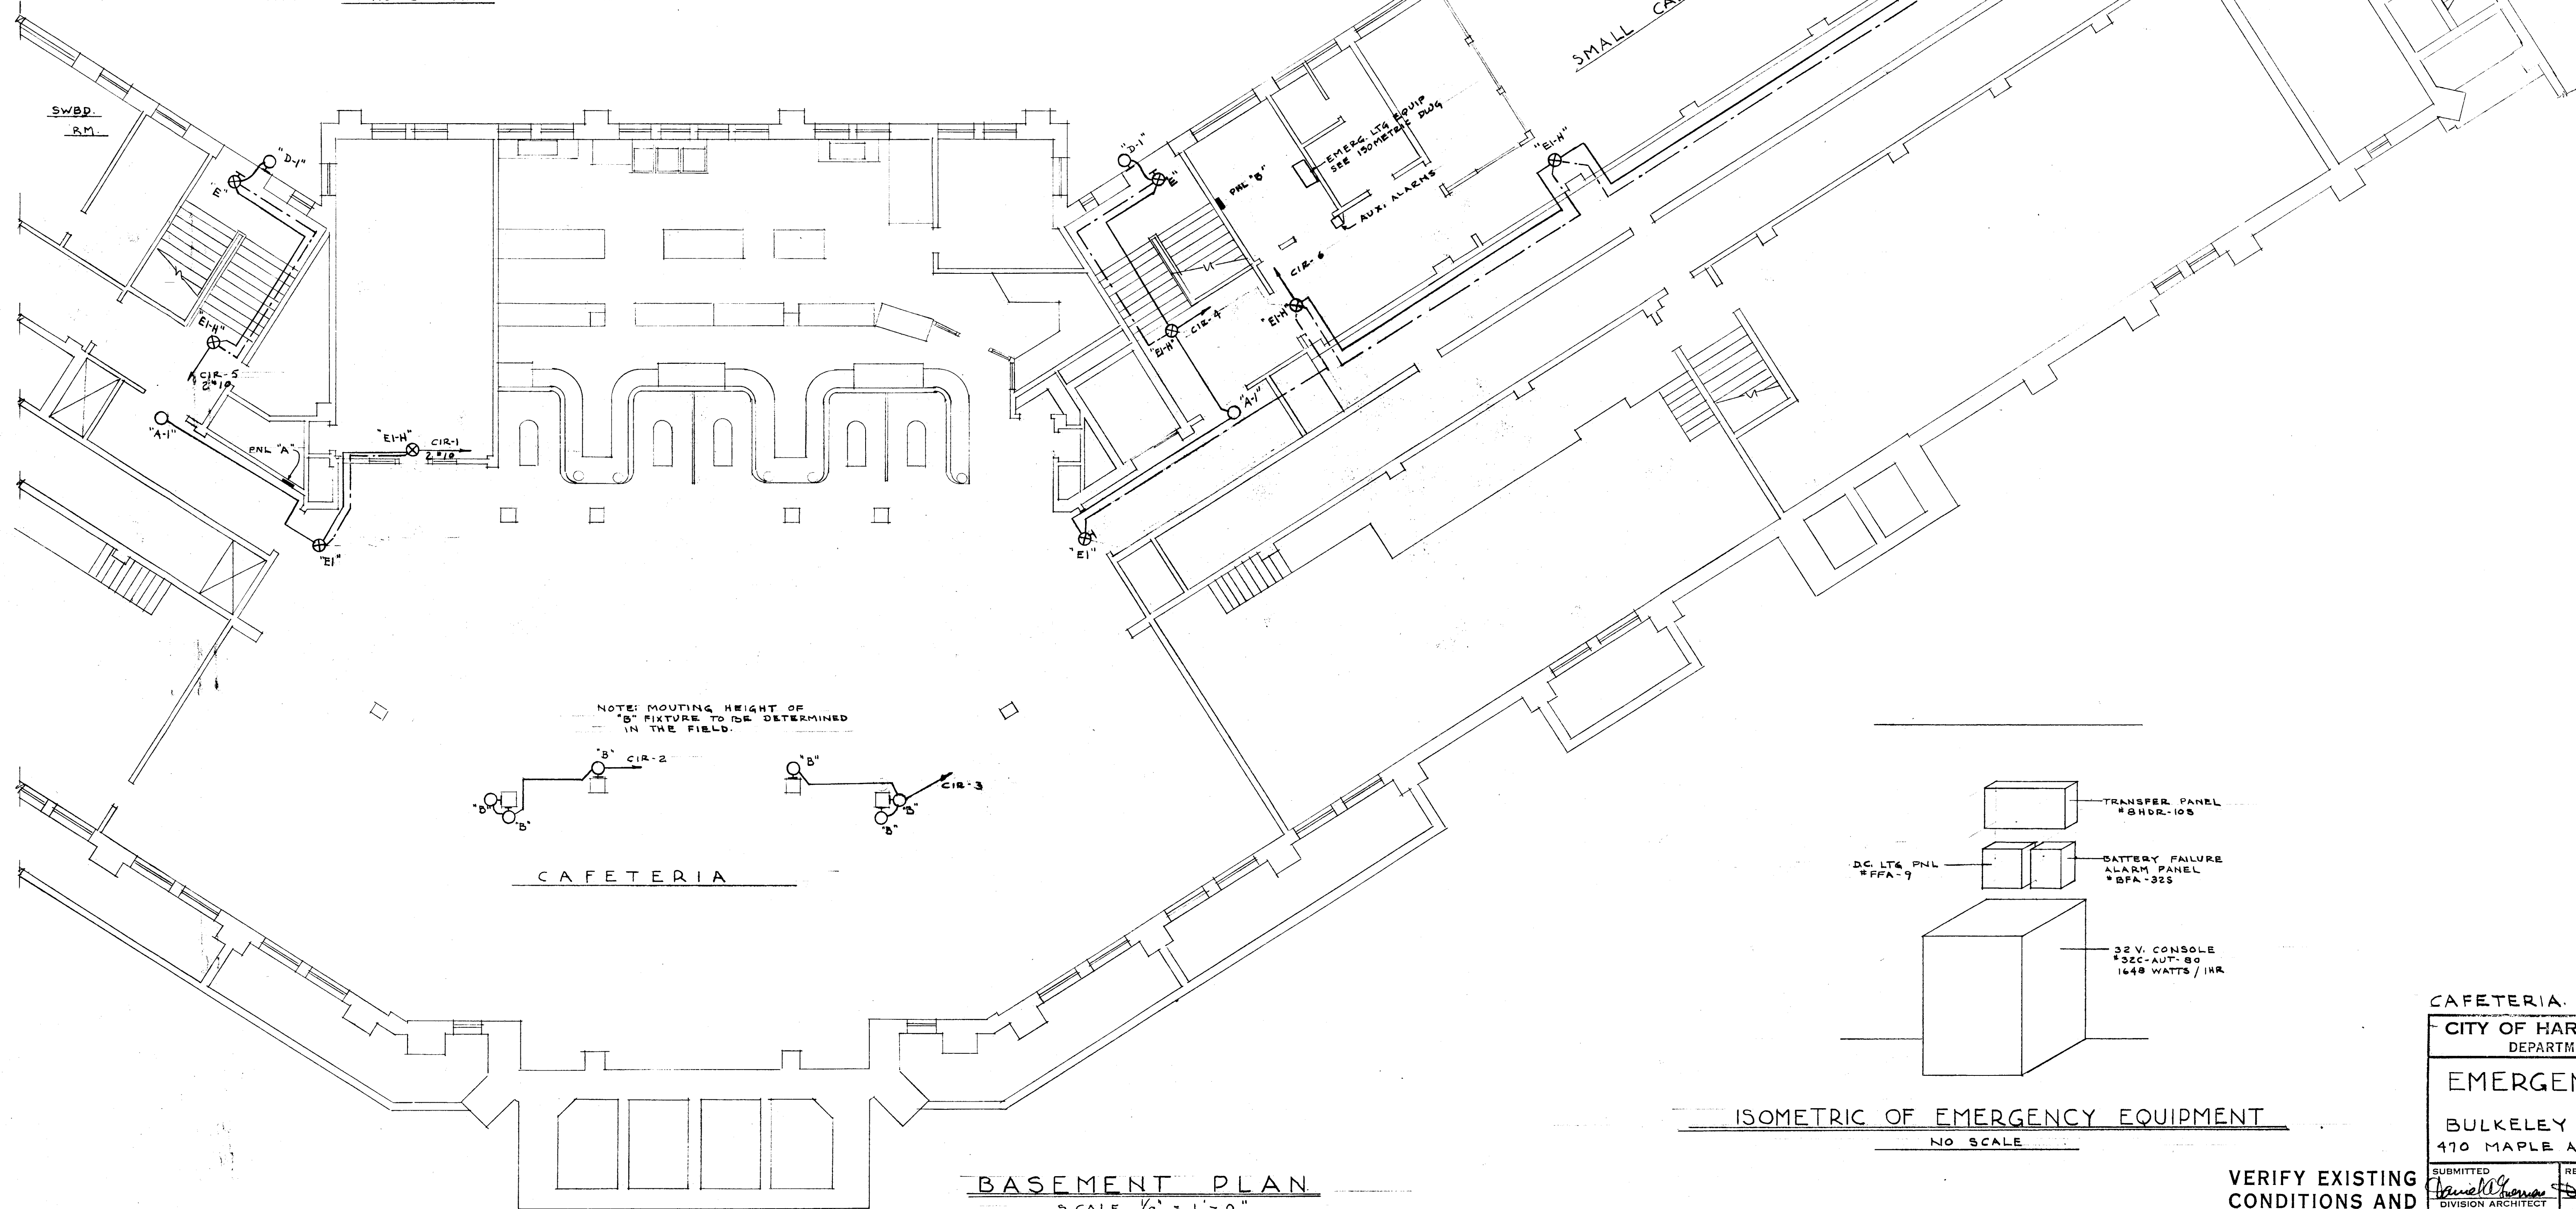

BASEMENT PLAN
SCALE 1/8" = 1'-0"

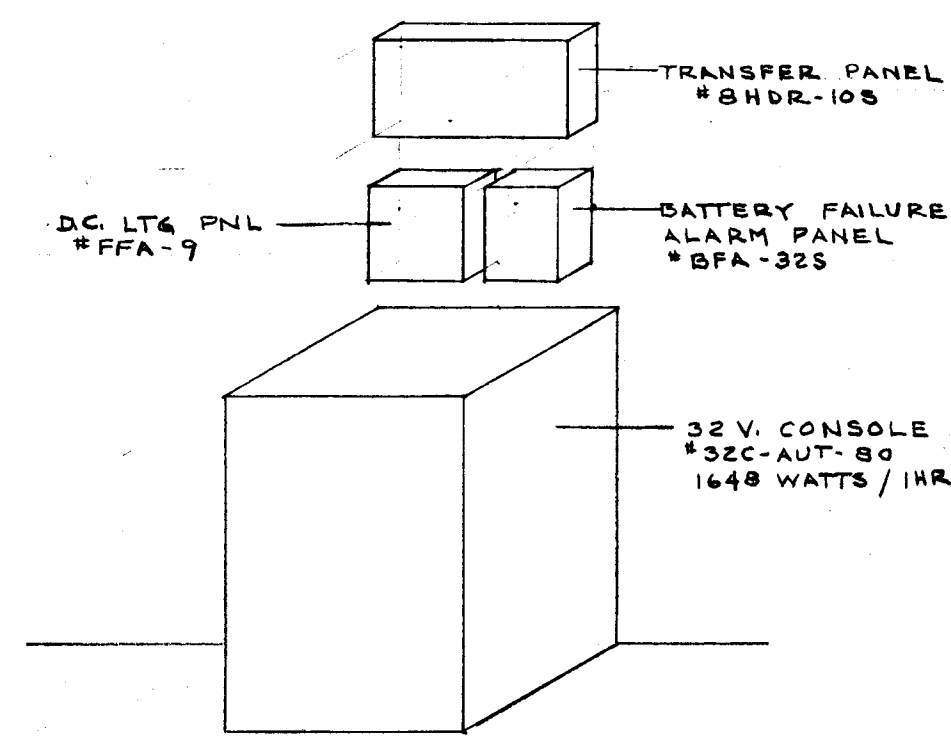

ISOMETRIC OF EMERGENCY EQUIPMENT
NO SCALE

CAFETERIA.

CITY OF HARTFORD, CONNECTICUT
DEPARTMENT OF ENGINEERING

EMERGENCY LIGHTING
FOR
BULKELEY HIGH SCHOOL
470 MAPLE AVE., HARTFORD CONN.

SUBMITTED DIVISION ARCHITECT DESIGN R.G.B.	RECOMMENDED CITY ARCHITECT DRAWN R.G.B.	APPROVED CITY ENGINEER DAYBOOK NO. 09613-A DATE MARCH 10, 1960
--	---	---

VERIFY EXISTING
CONDITIONS AND
DIMENSIONS AT
BUILDING