
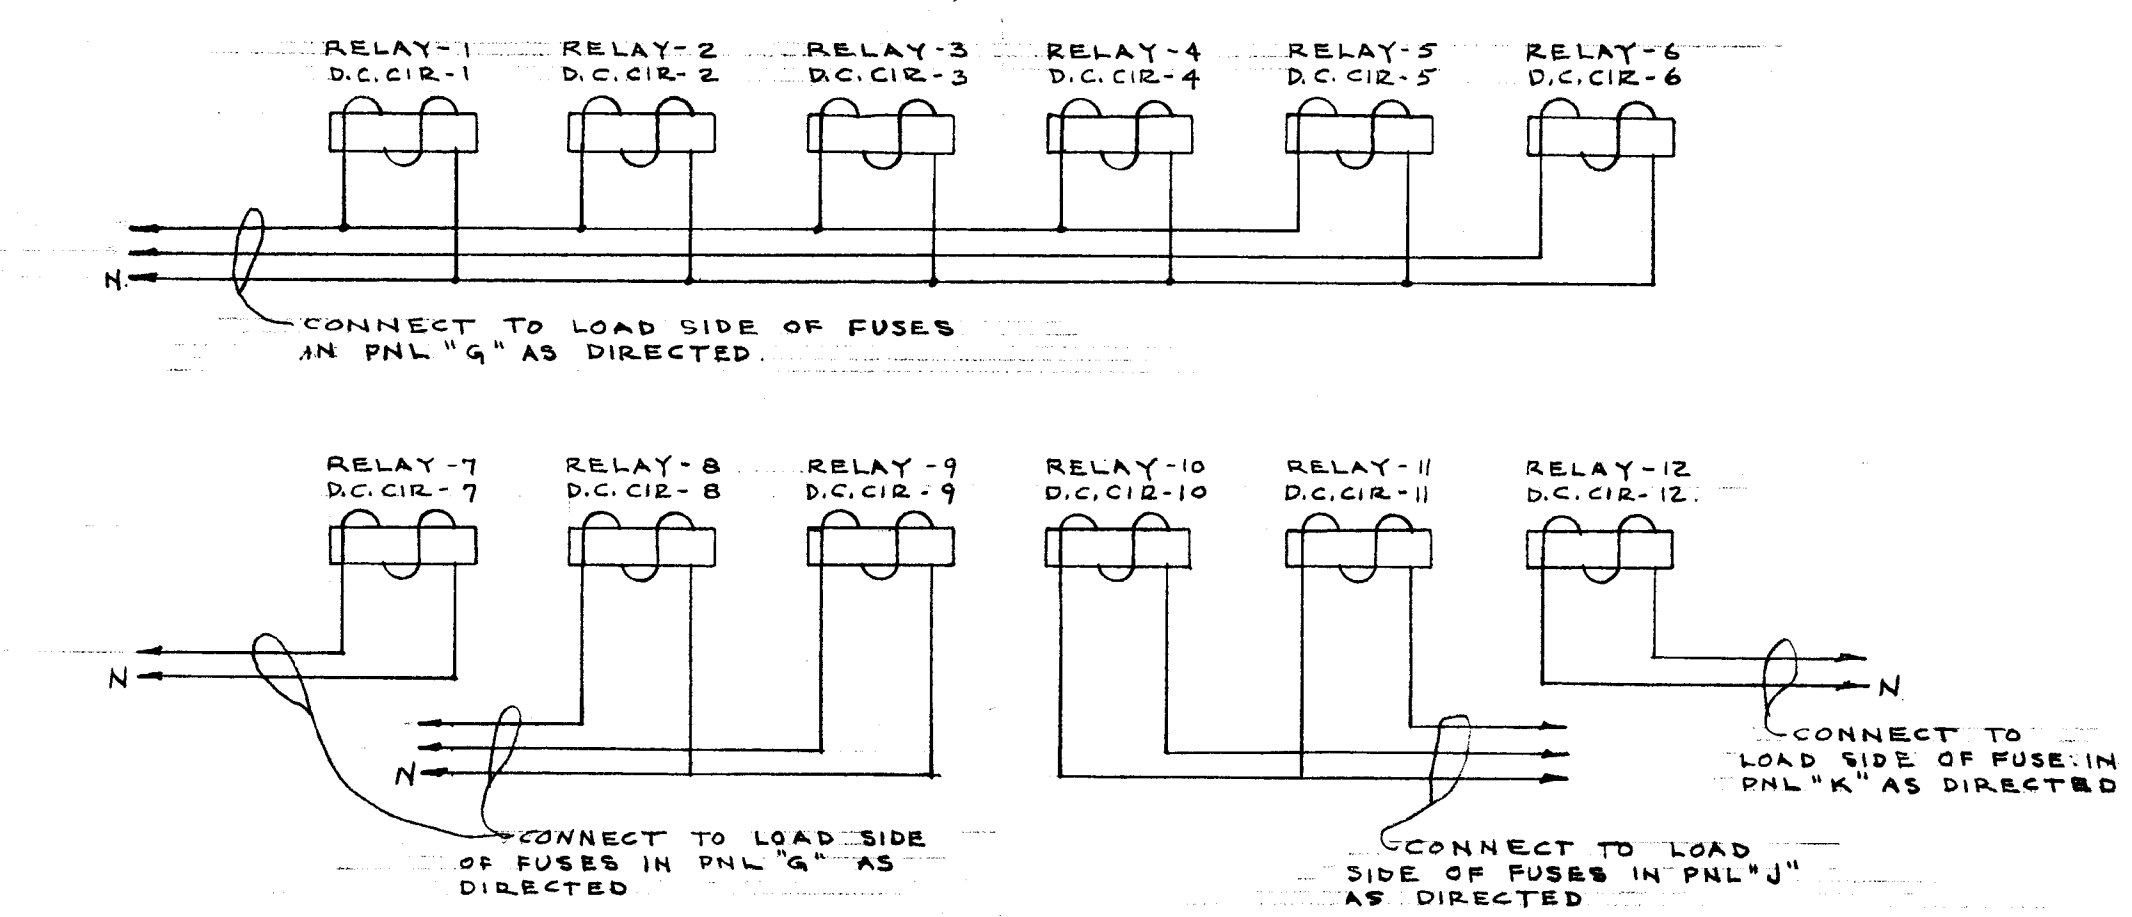
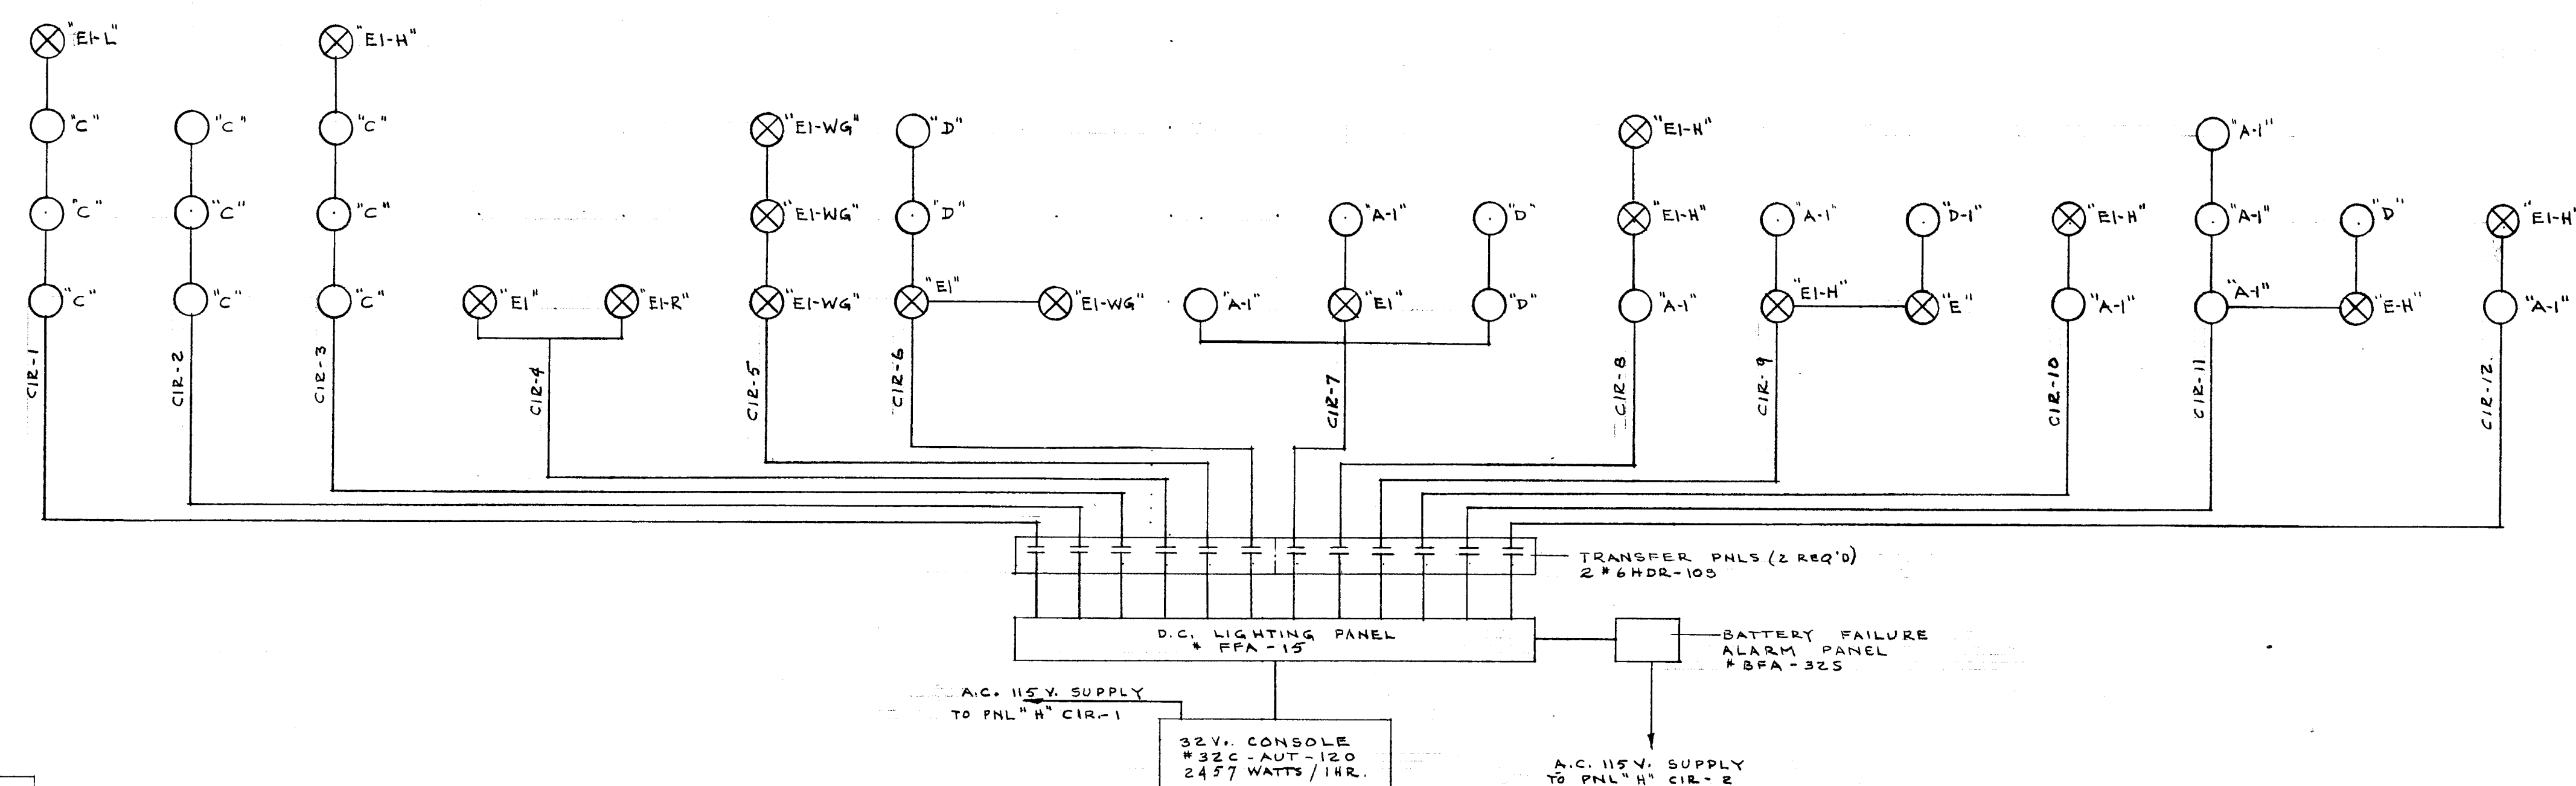


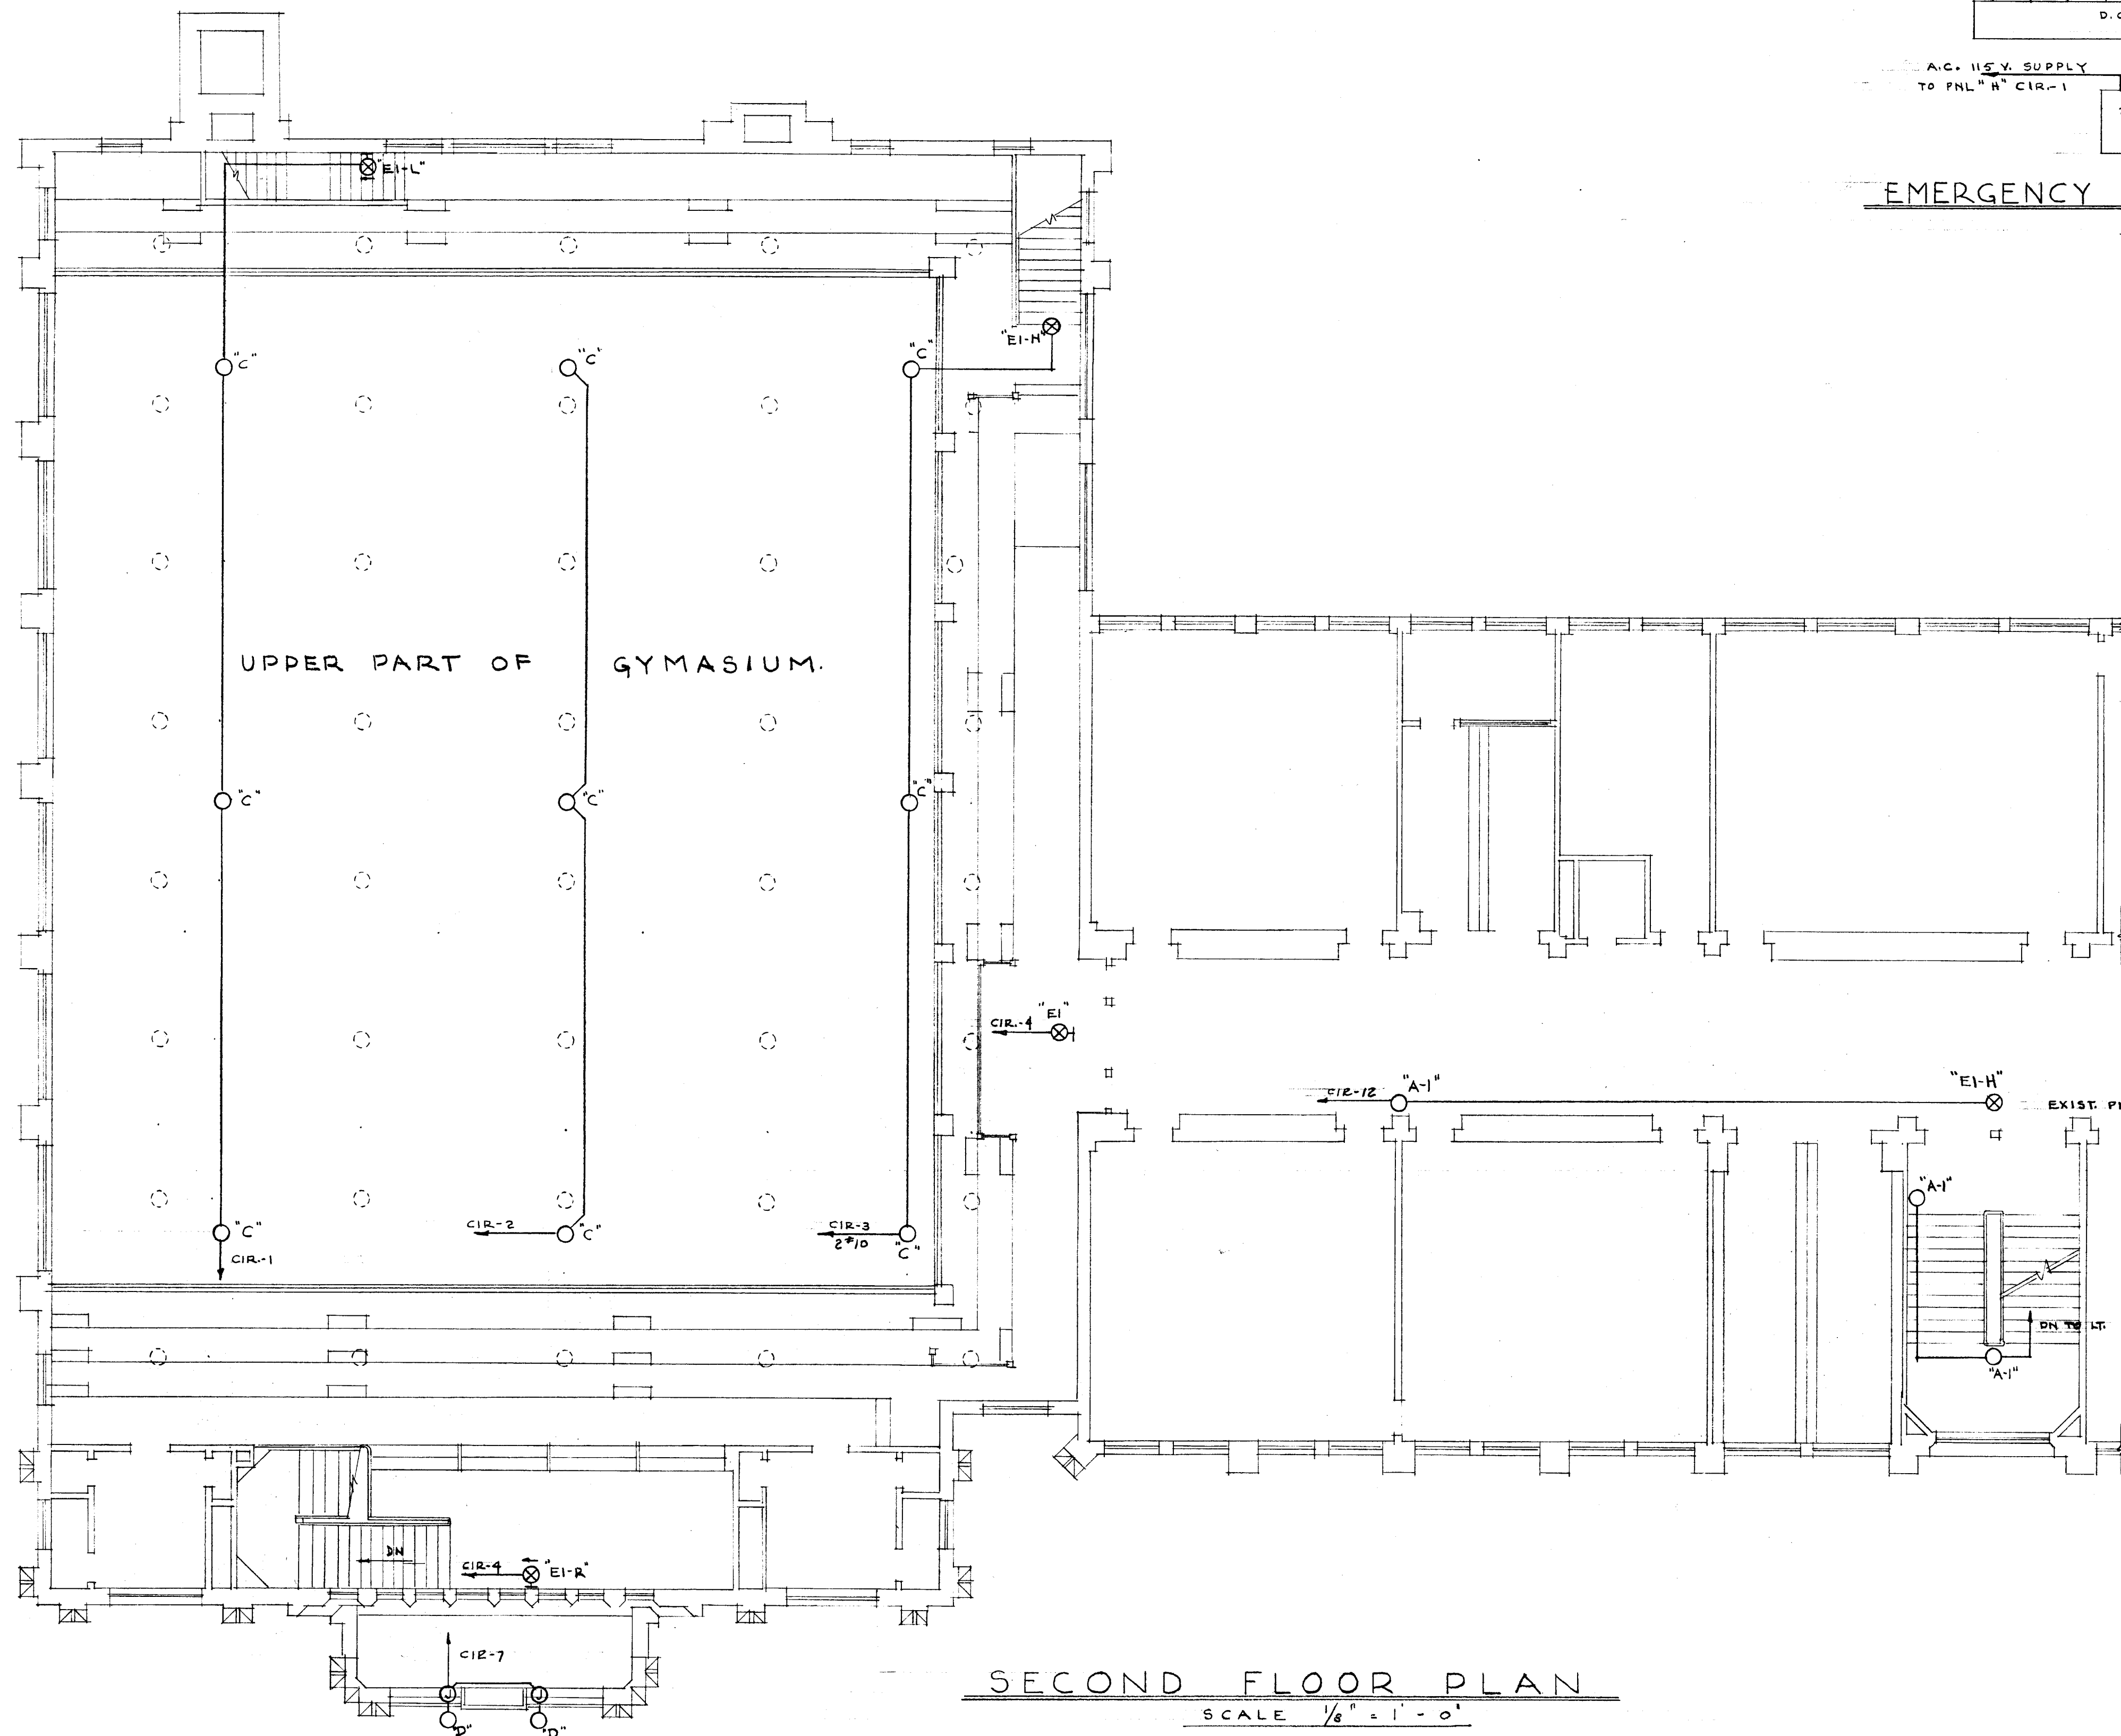

VERIFY EXISTING
CONDITIONS AND
DIMENSIONS AT
BUILDING

GYMNASIUM		
CITY OF HARTFORD, CONNECTICUT		
DEPARTMENT OF ENGINEERING		
EMERGENCY LIGHTING		
FOR		
BULKELEY HIGH SCHOOL		
470 MAPLE AVE., HARTFORD CONN.		
SUBMITTED	RECOMMENDED	APPROVED
<i>David G. S.</i>	<i>David G. S.</i>	<i>David G. S.</i>
DIVISION ARCHITECT	CITY ARCHITECT	CITY ENGINEER
DESIGN <i>R.G.S.</i>	DRAWN <i>R.G.S.</i>	DAYBOOK NO. 09613-D.
TRACED	CHECK	DATE MARCH 10, 1960