




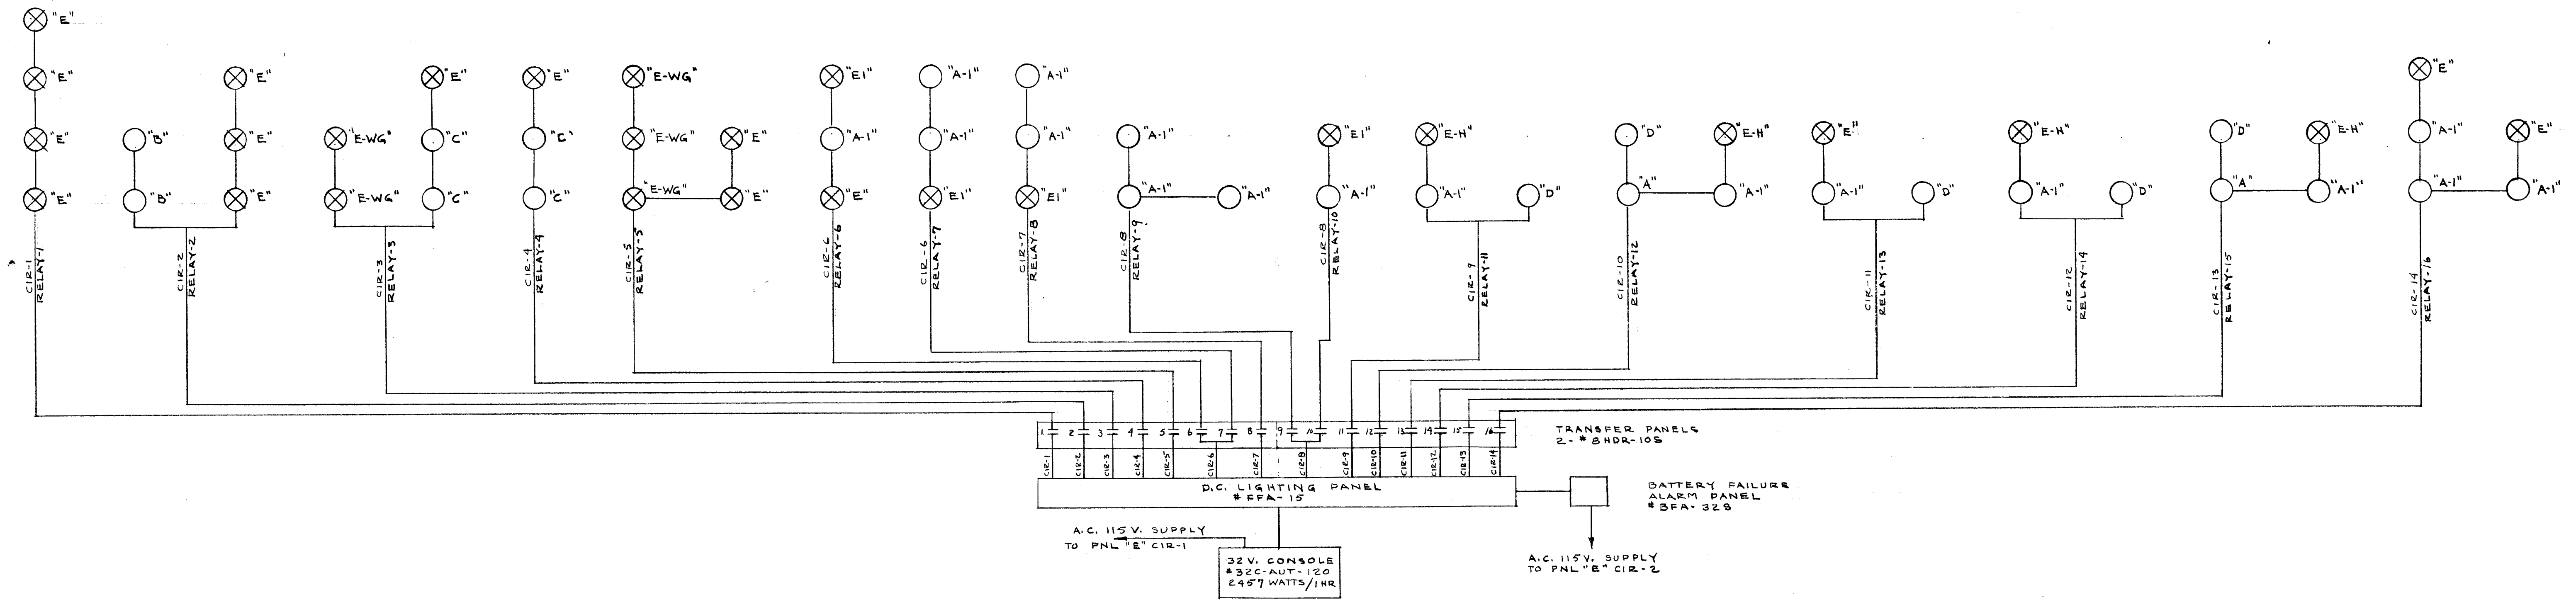

EMERGENCY LIGHTING SCHEMATIC
NO SCALE

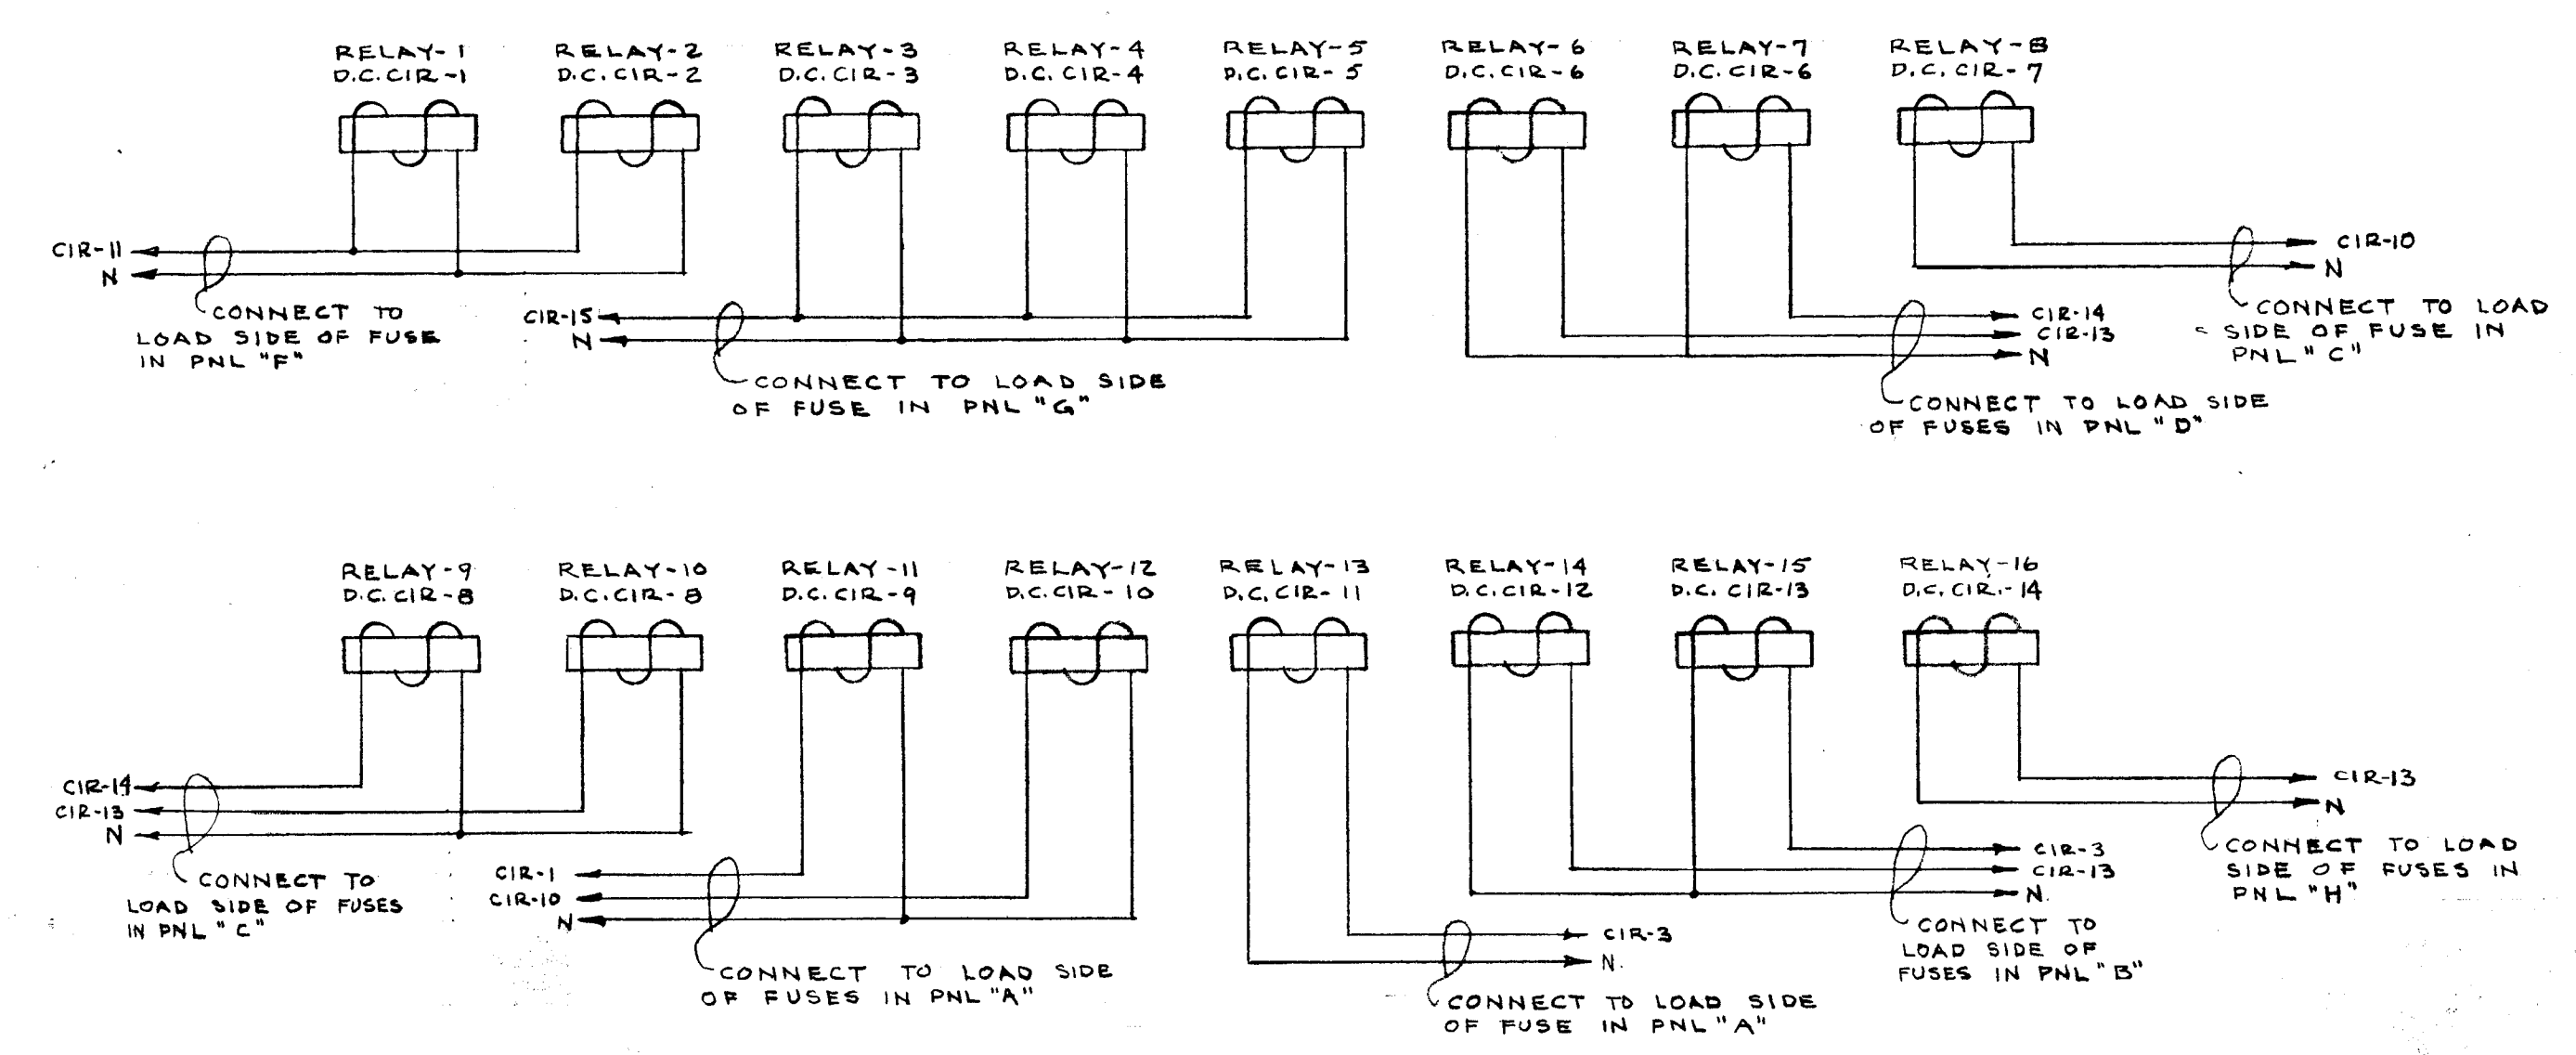

WIRING DIAGRAM OF A.C. CONTROL FOR RELAYS IN TRANSFER PANELS
NO SCALE

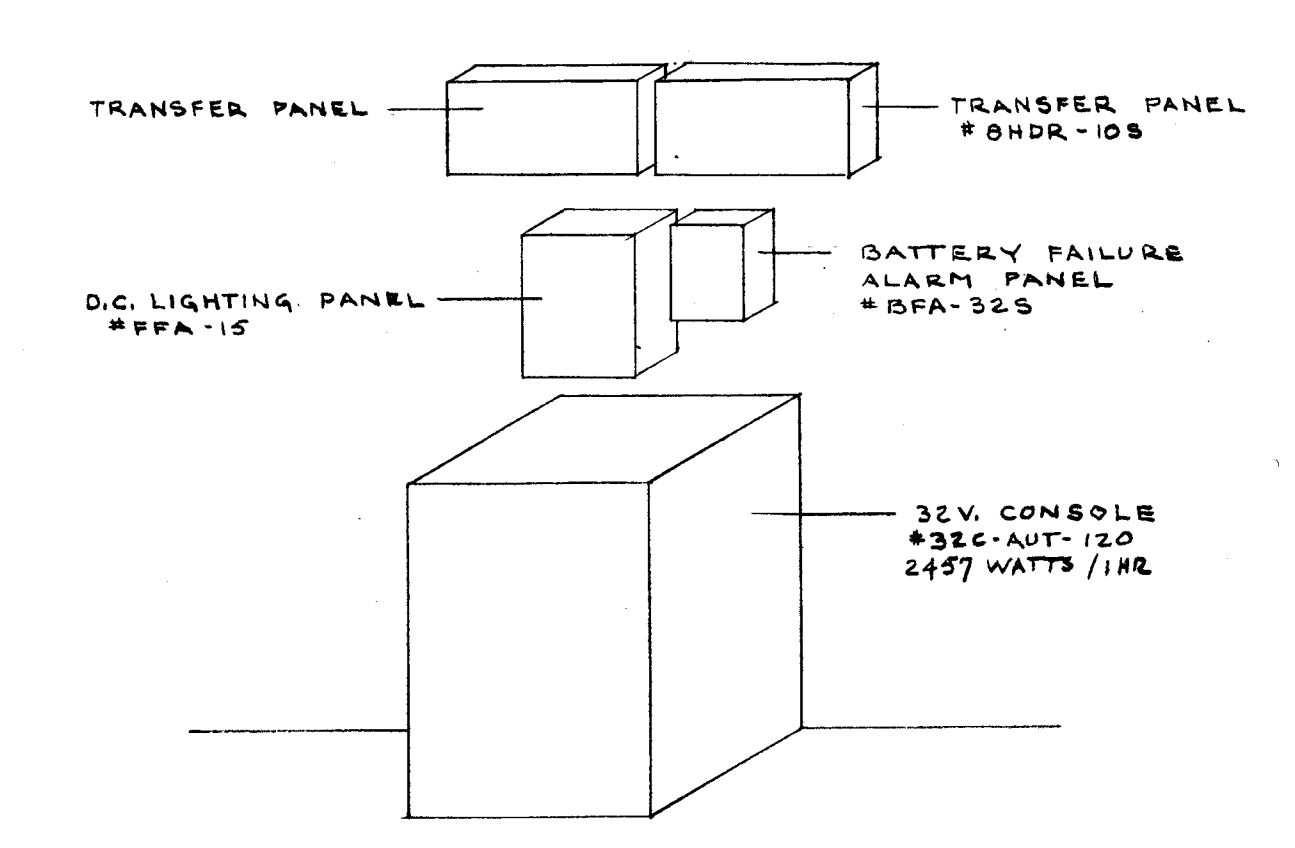

ISOMETRIC OF EMERGENCY EQUIPMENT
NO SCALE

CITY OF HARTFORD, CONNECTICUT DEPARTMENT OF ENGINEERING		
EMERGENCY LIGHTING FOR JAMES H. NAYLOR SCHOOL 645 FRANKLIN AV. HARTFORD CONN.		
SUBMITTED <i>David Thomas</i> DIVISION 7-CONTRACT	RECOMMENDED <i>David L. Tarrill</i> CITY ARCHITECT	APPROVED <i>William W. Bell</i> CITY ENGINEER
DESIGN <i>R.G.B.</i>	DRAWN <i>R.G.B.</i>	DAYBOOK NO. 09613-N
TRACED	CHECK	DATE MARCH 10, 1960

VERIFY EXISTING
CONDITIONS AND
DIMENSIONS AT
BUILDING