



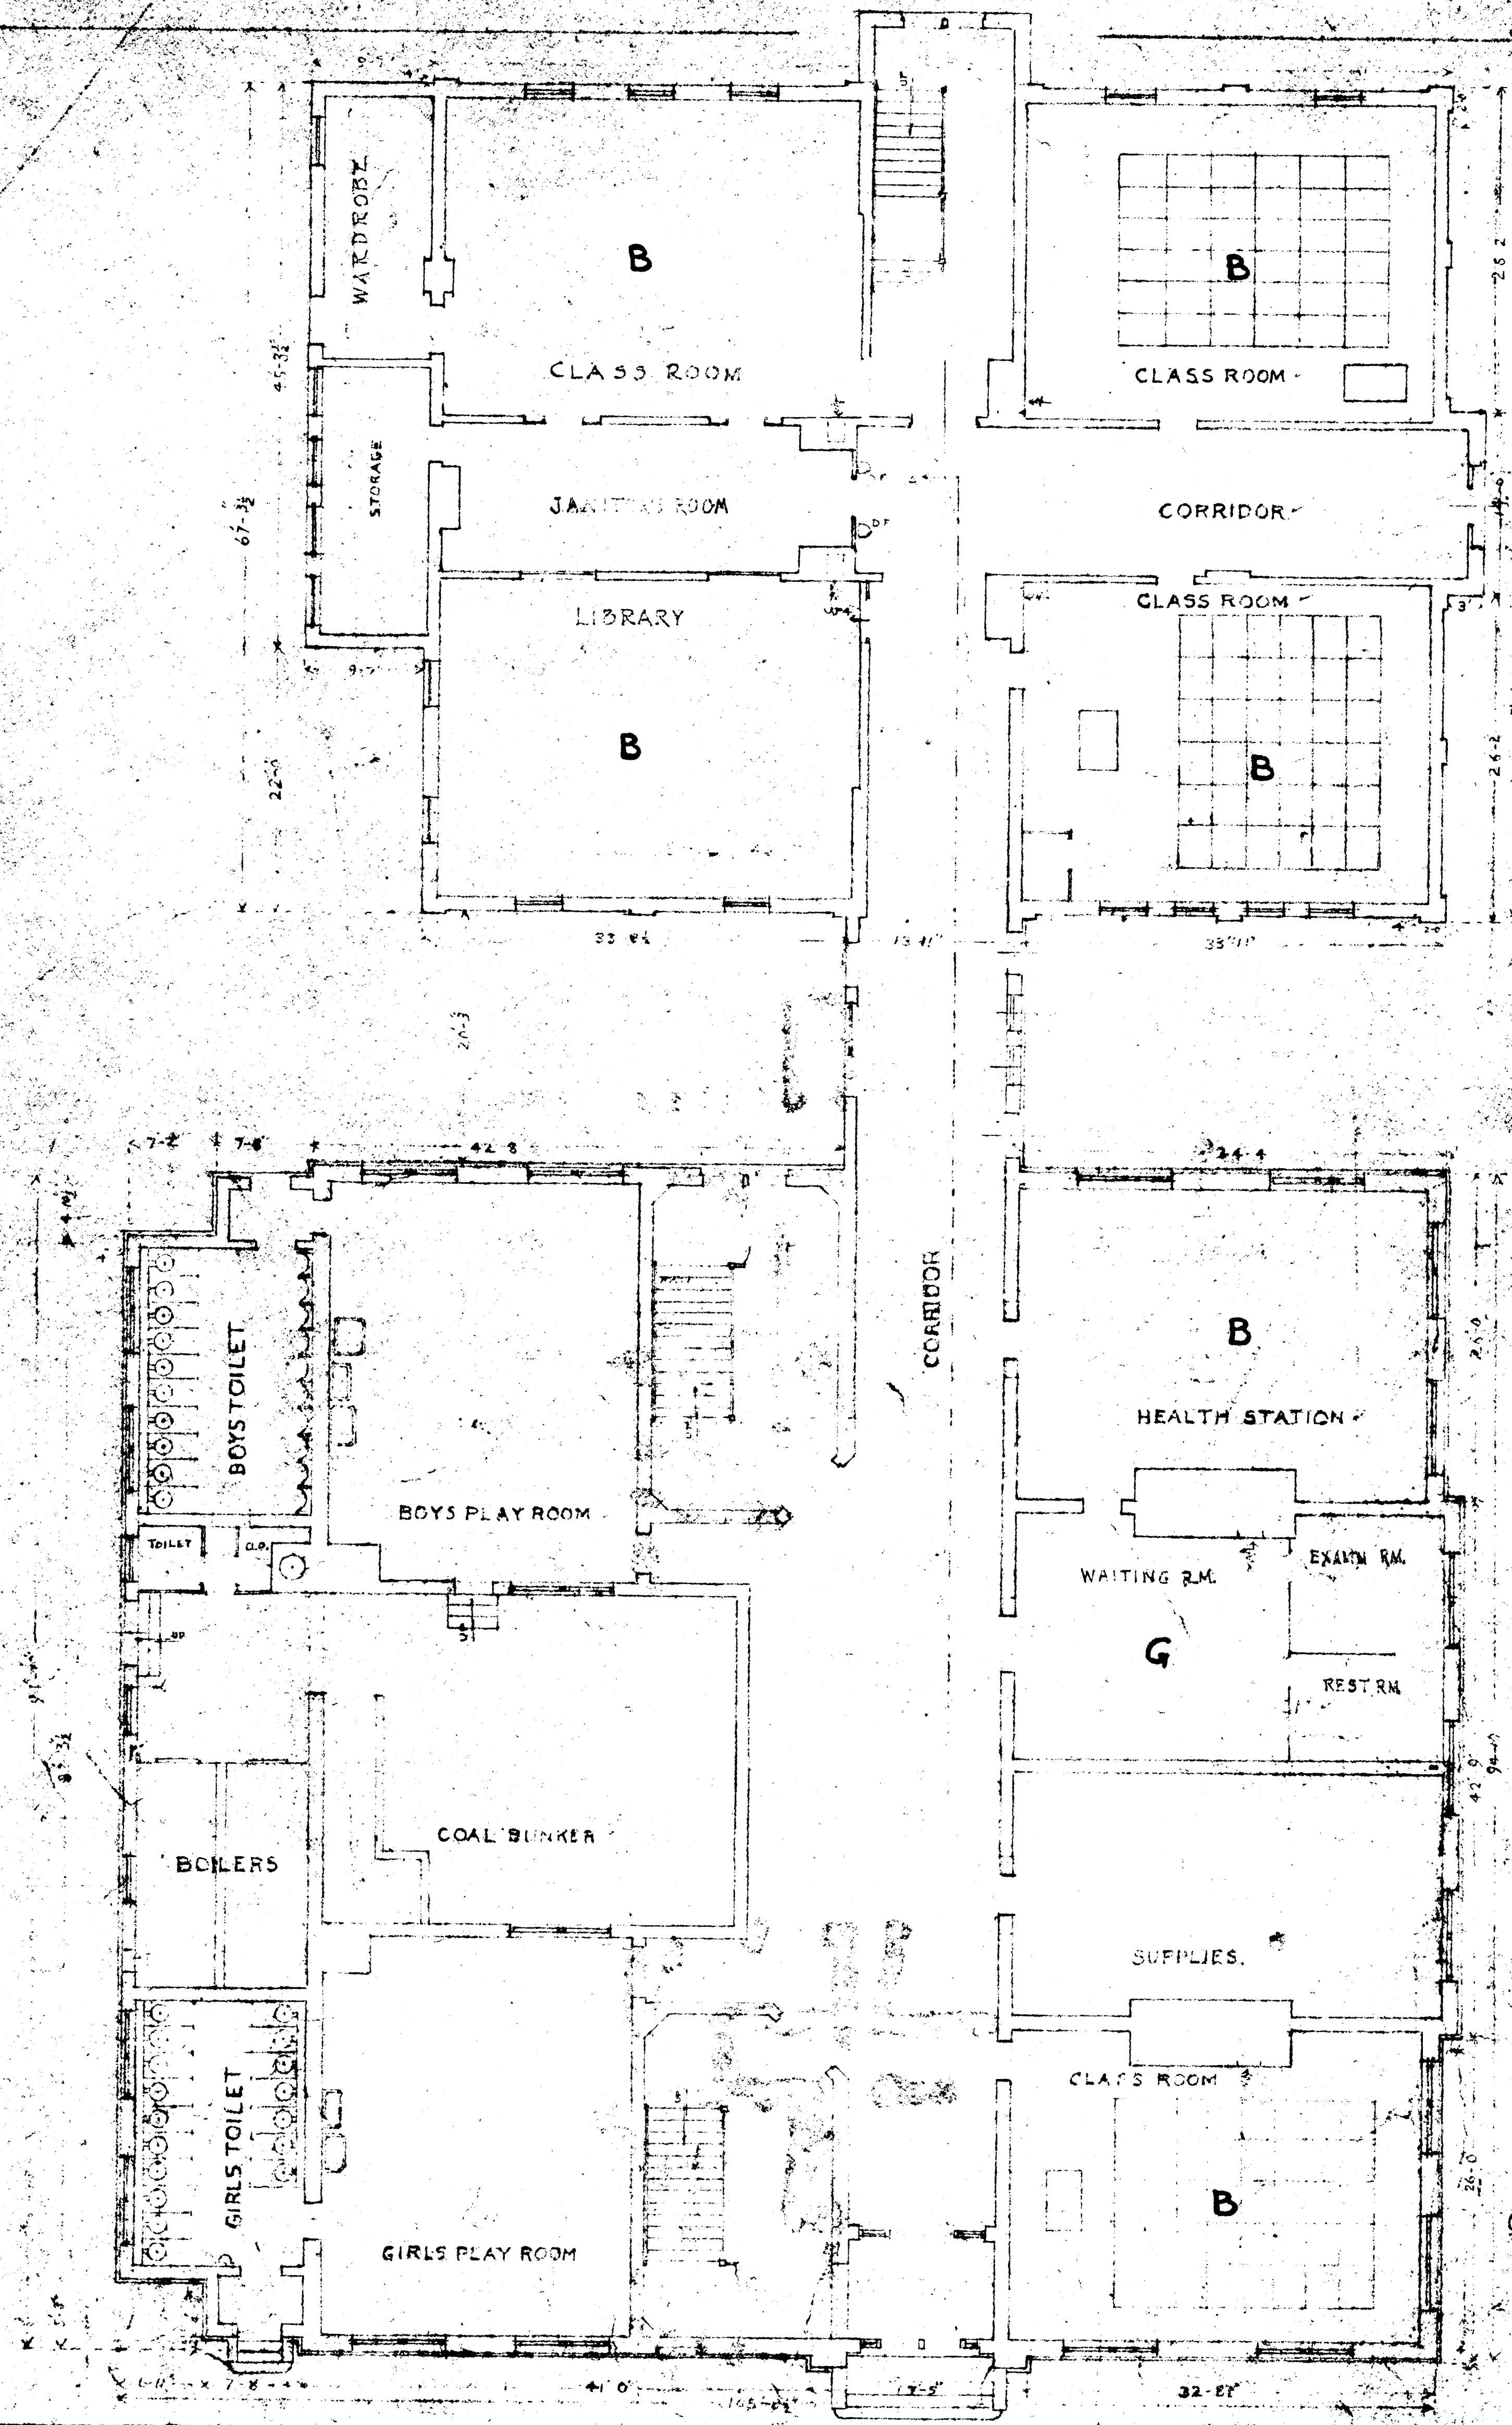

GROUND FLOOR
PLAN
SCALE 1/8" = 1'-0"

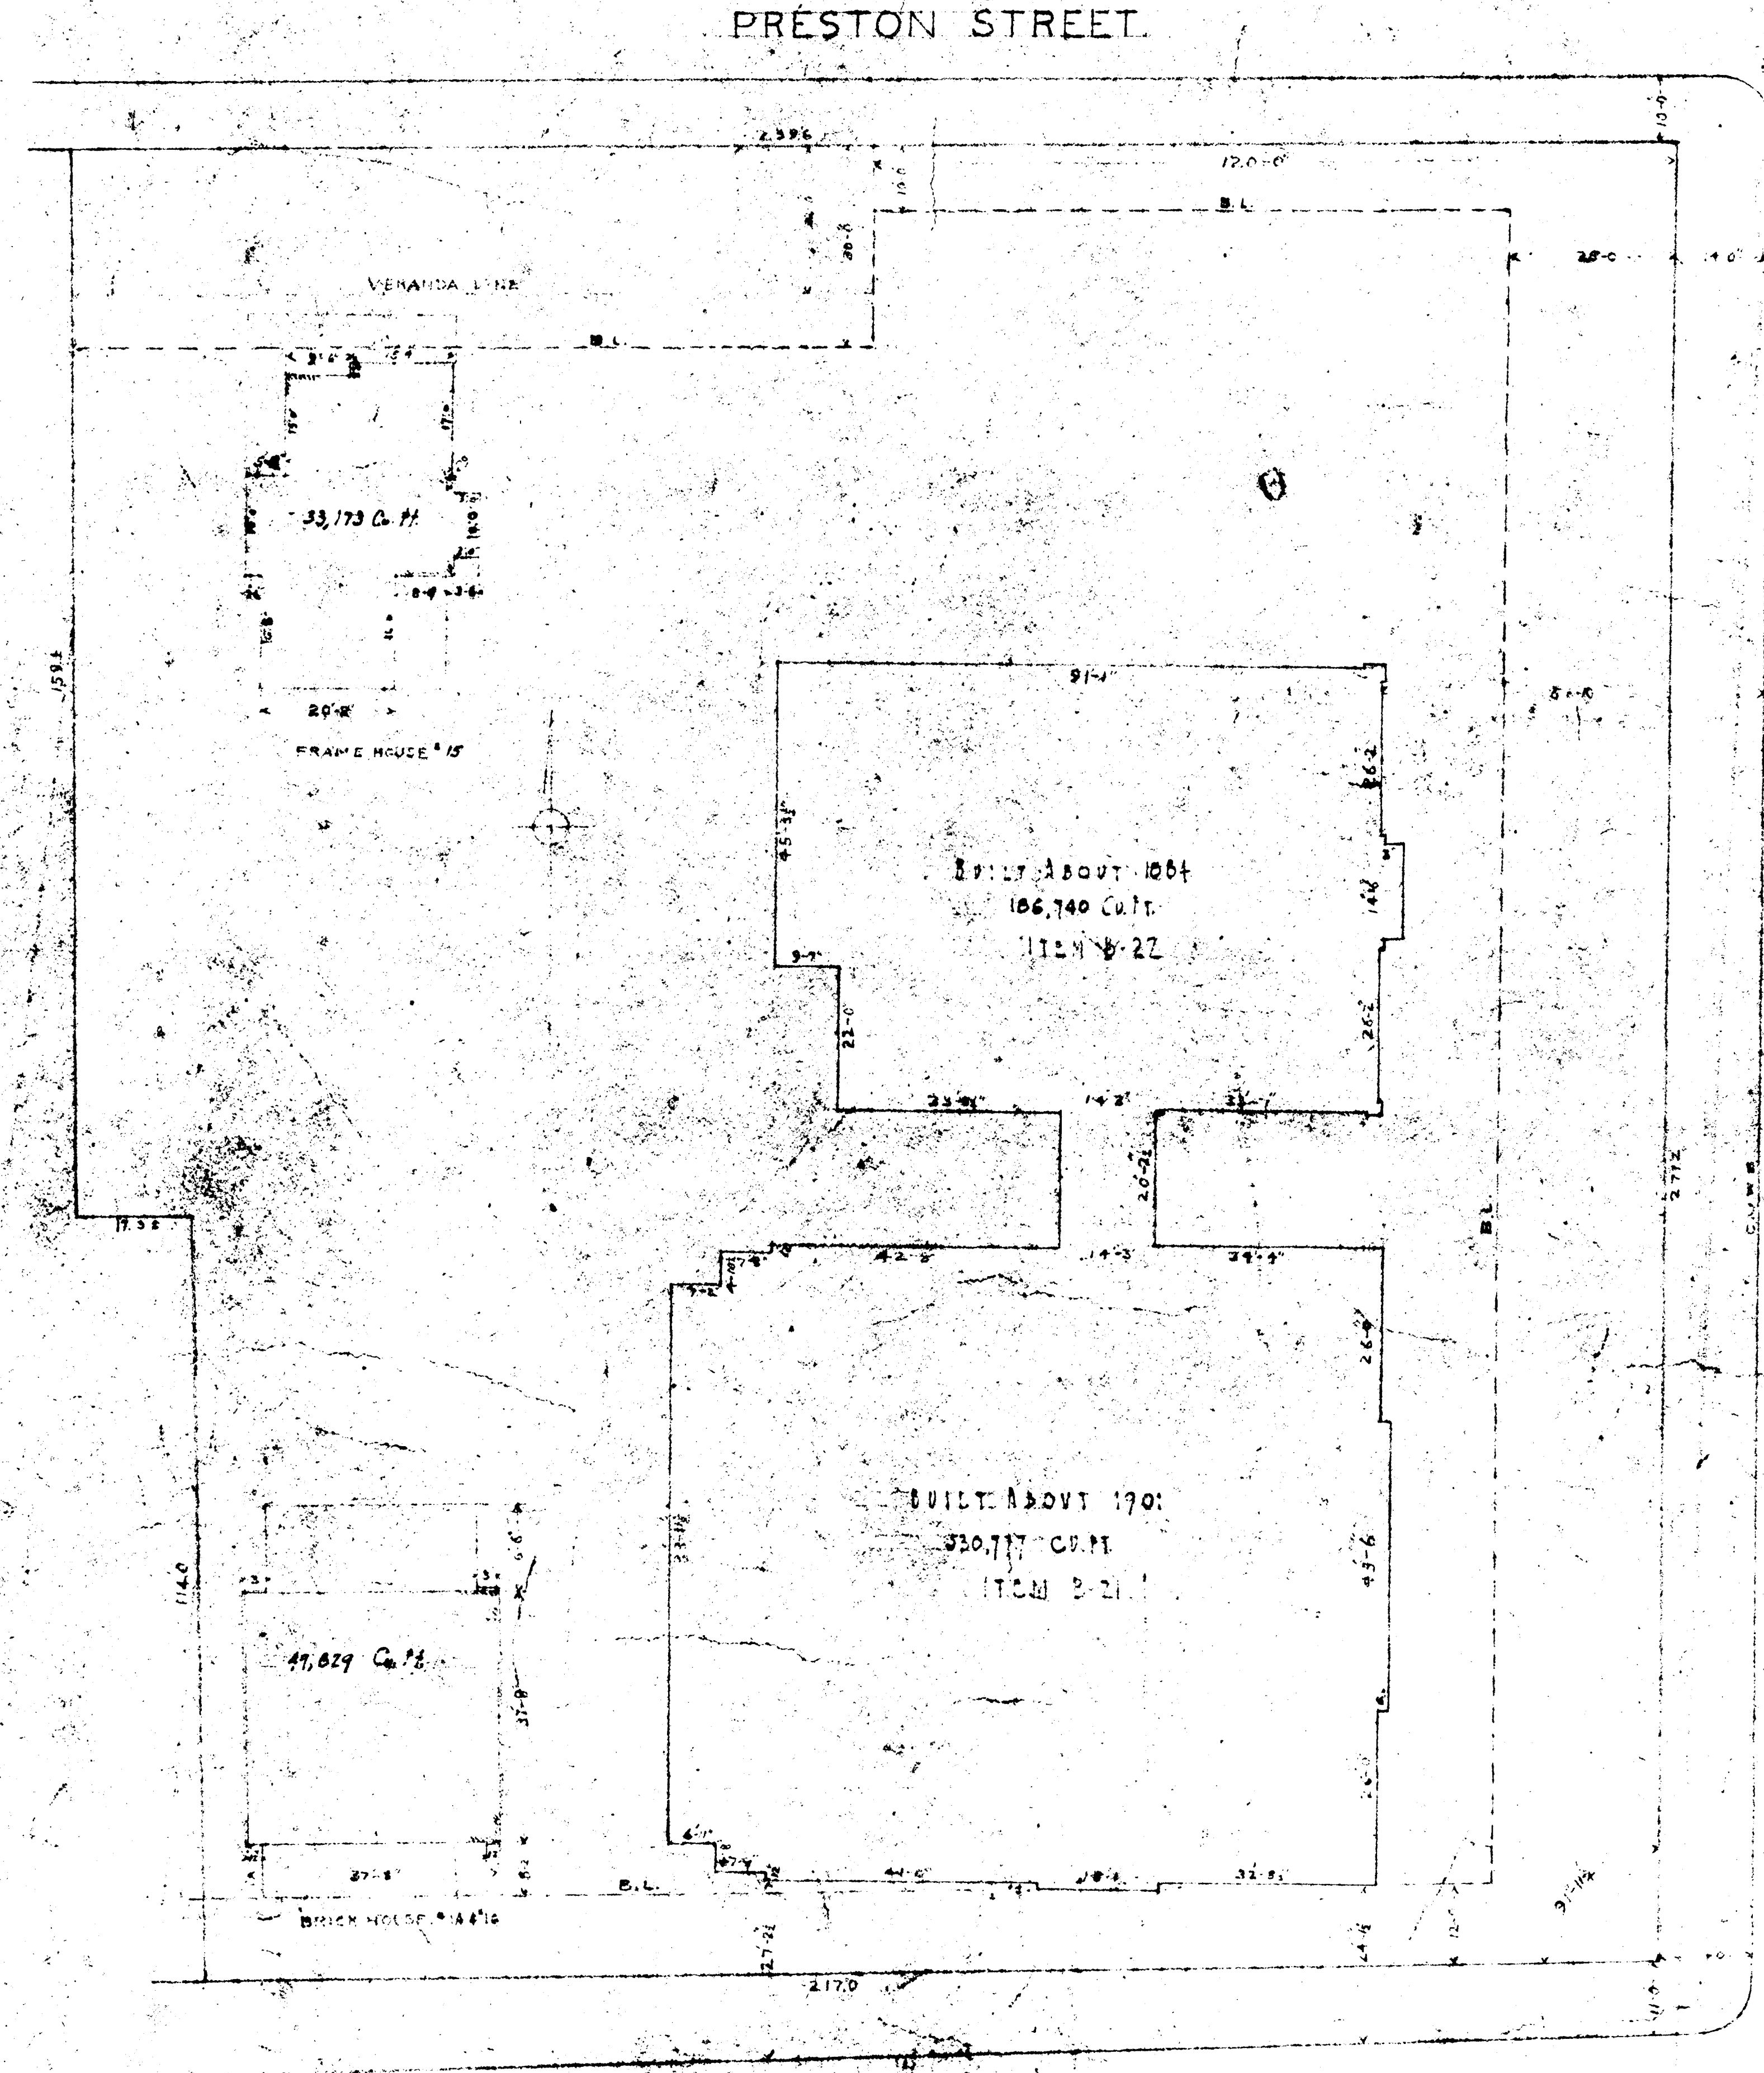

BODWELL STREET.
PLOT PLAN
1/8" = 1'-0"

VERIFY EXISTING CONDITIONS
AND DIMENSIONS OF LOT

DAYBOOK No. 09630-B

CITY OF HARTFORD, CONNECTICUT DEPARTMENT OF ENGINEERING			
DWIGHT SCHOOL 525 WETHERSFIELD AVE.			
DESIGNED BY Daniel J. Tancig DIVISION ENGINEER	RECOMMENDED BY Walter H. Gellay ASST. CITY ENGINEER	APPROVED BY [Signature] CITY ENGINEER	DATE MARCH 22, 1950
TRADED	CHECK	DAYBOOK NO.	