


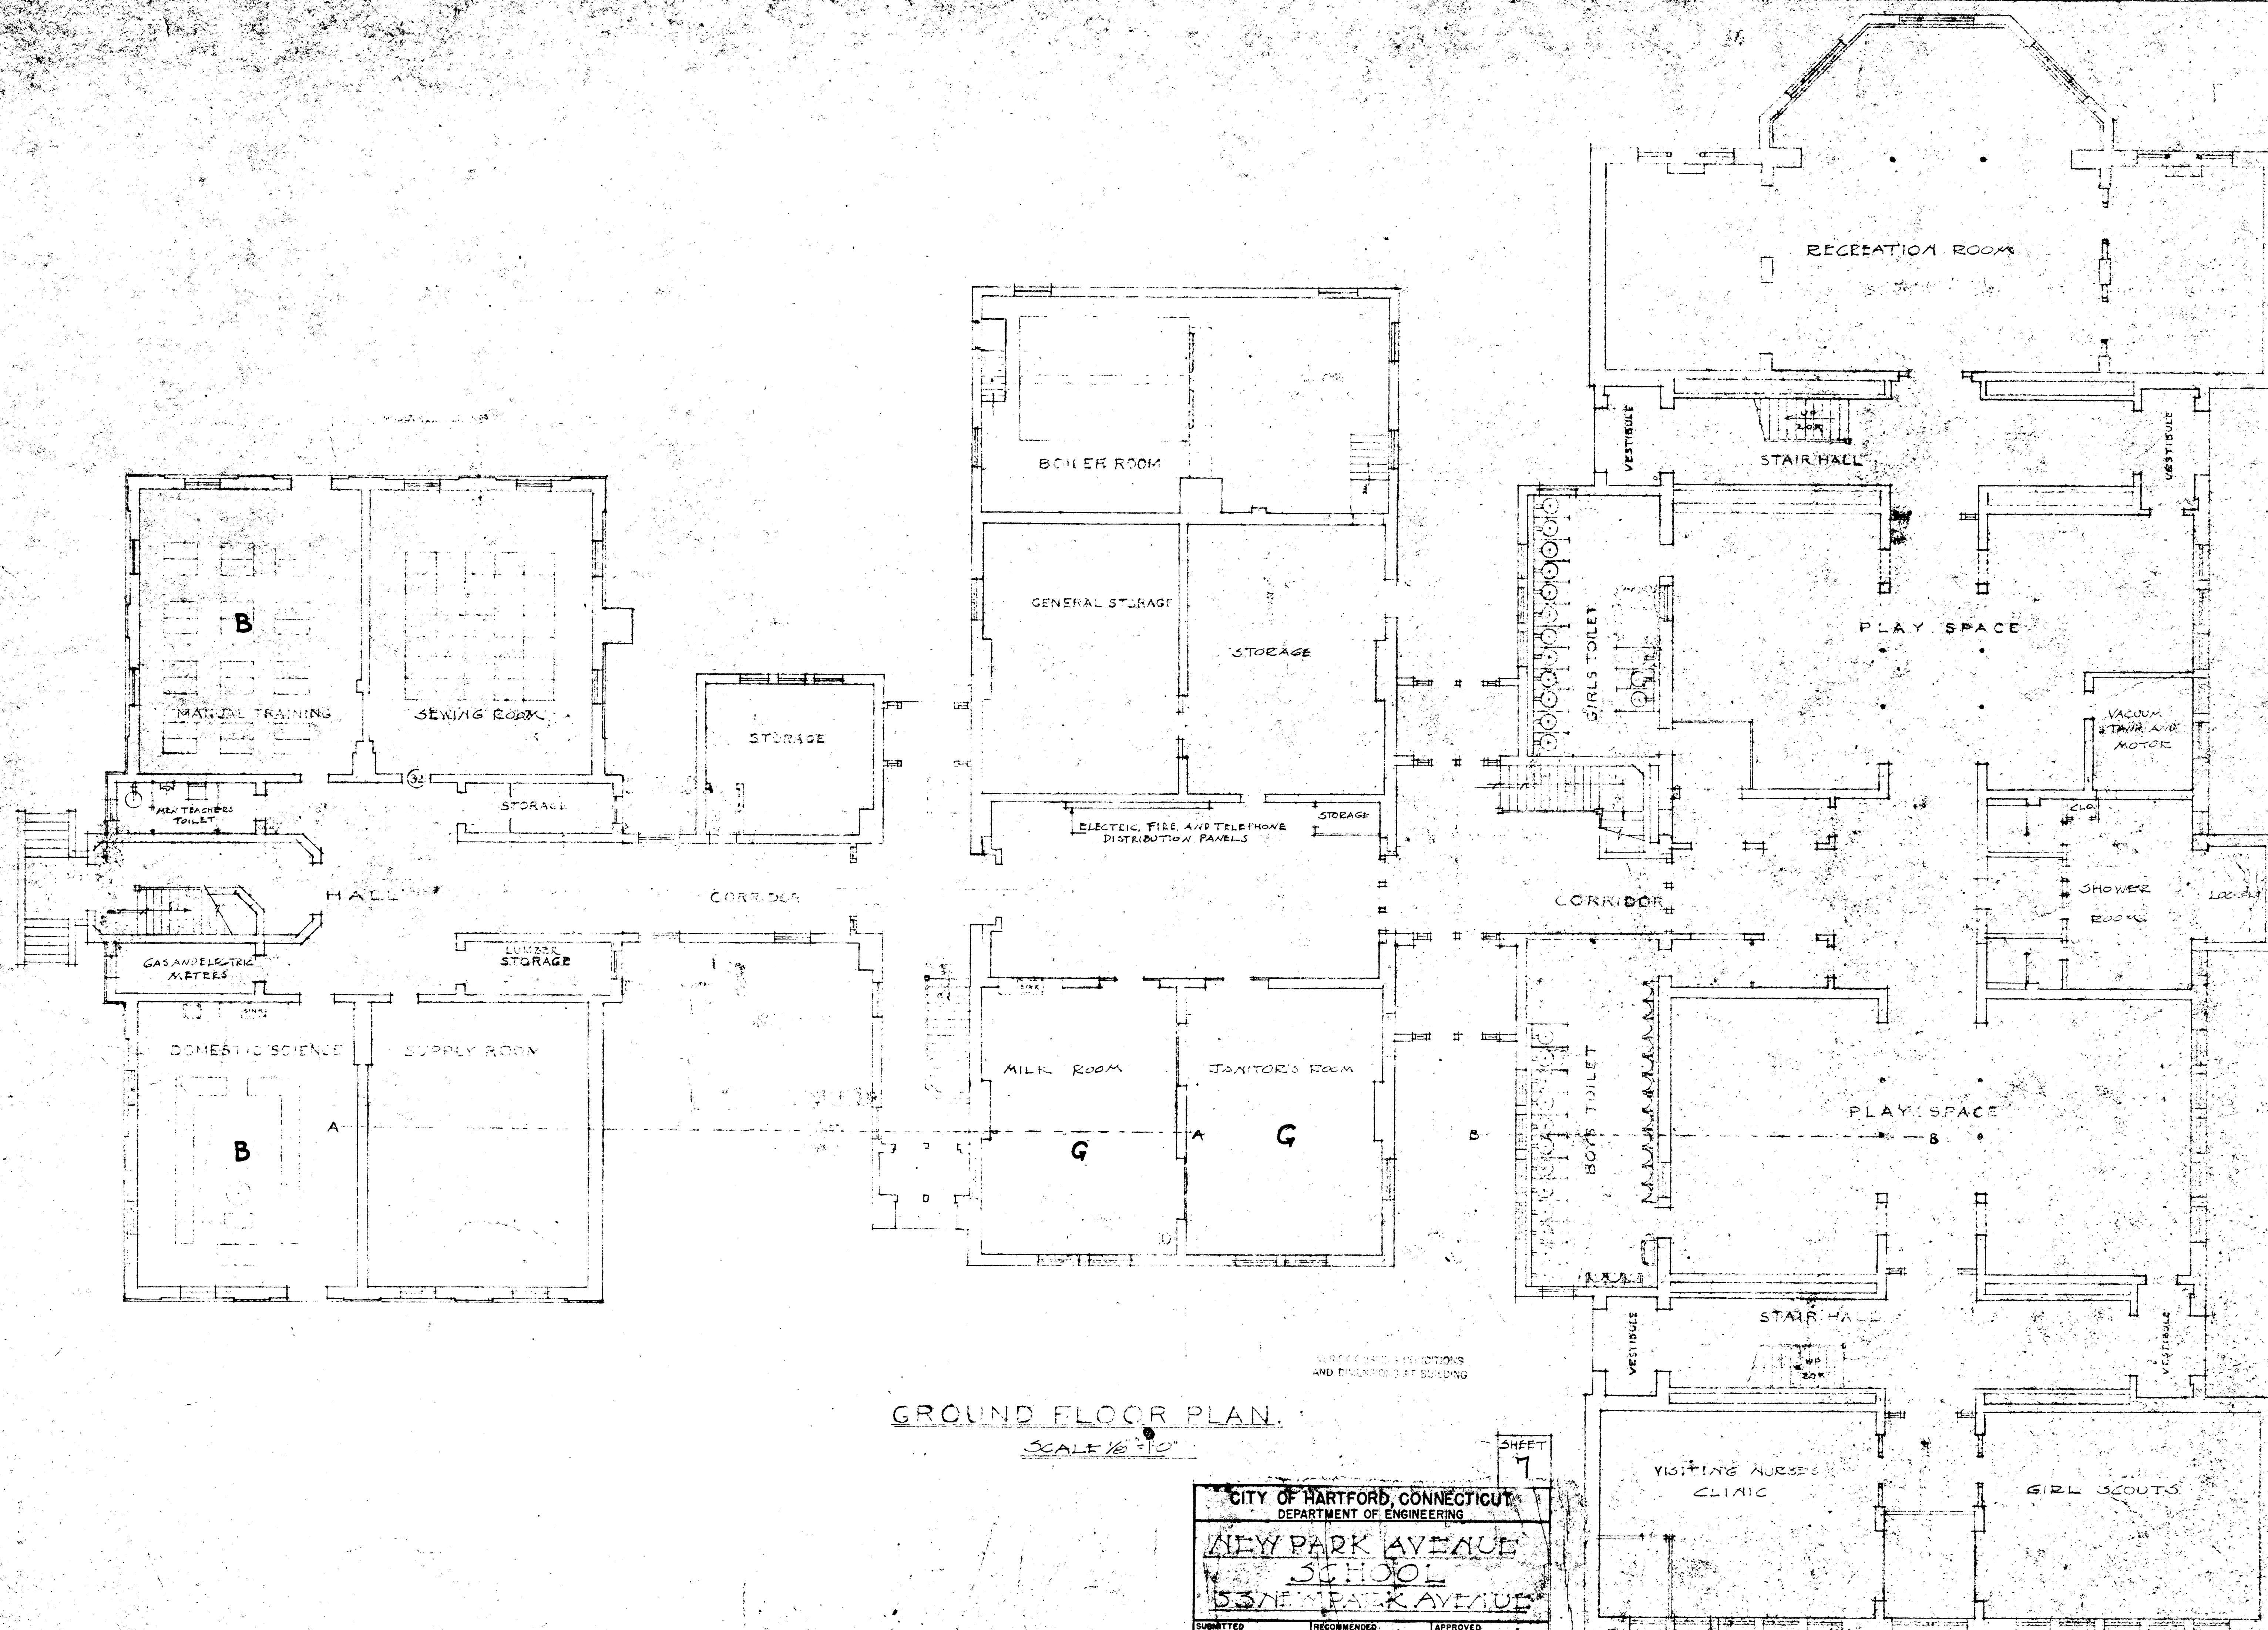

GROUND FLOOR PLAN.

SCALE 1/8" = 10'

CITY OF HARTFORD, CONNECTICUT DEPARTMENT OF ENGINEERING		
NEW PARK AVENUE SCHOOL 53 NEW PARK AVENUE		
SUBMITTED By <i>Wm. H. Tamm</i>	RECOMMENDED By <i>Wm. H. Tamm</i>	APPROVED By <i>Wm. H. Tamm</i>
DIVISION ENGINEER	ASST. CITY ENG.	CITY ENGINEER
DESIGN	DRAWN	DAYBOOK NO.
TRACED	CHECK	DATE

DAYBOOK NO. 09630-C

SHEET
7

SEE FIRST FLOOR PLAN
AND ELEVATIONS AT BUILDING

DATE MARCH 30-1950