
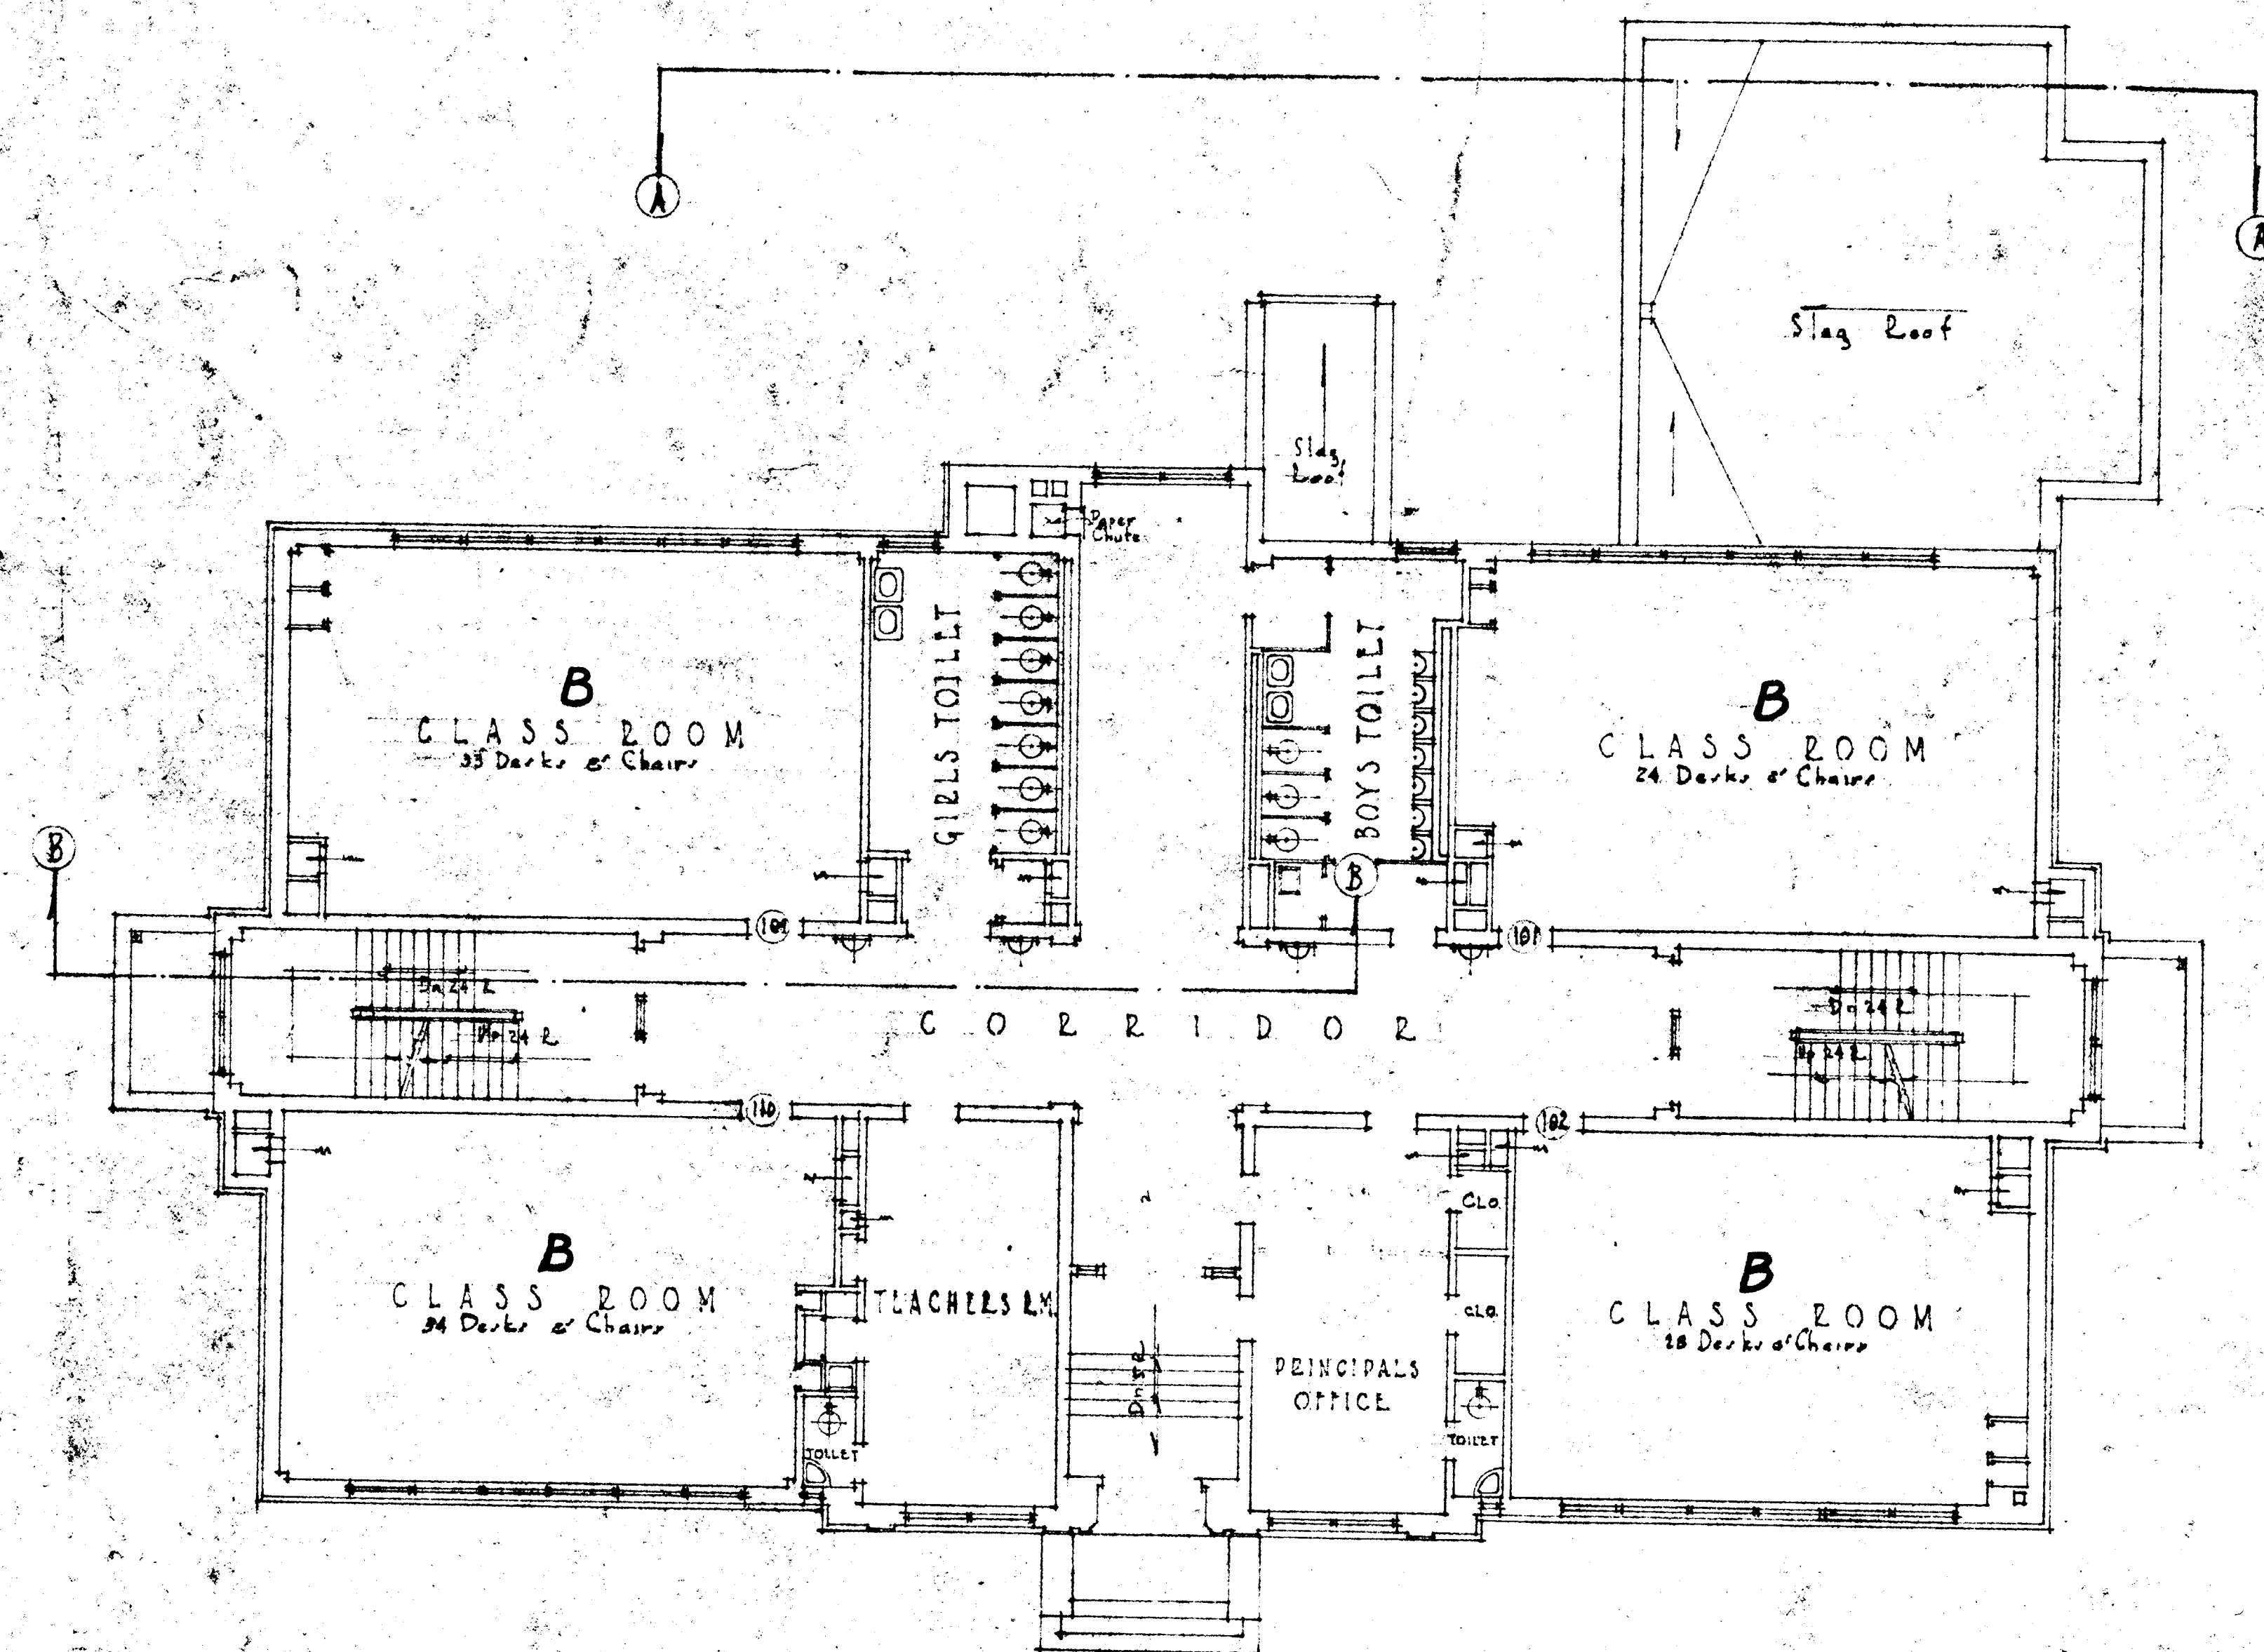


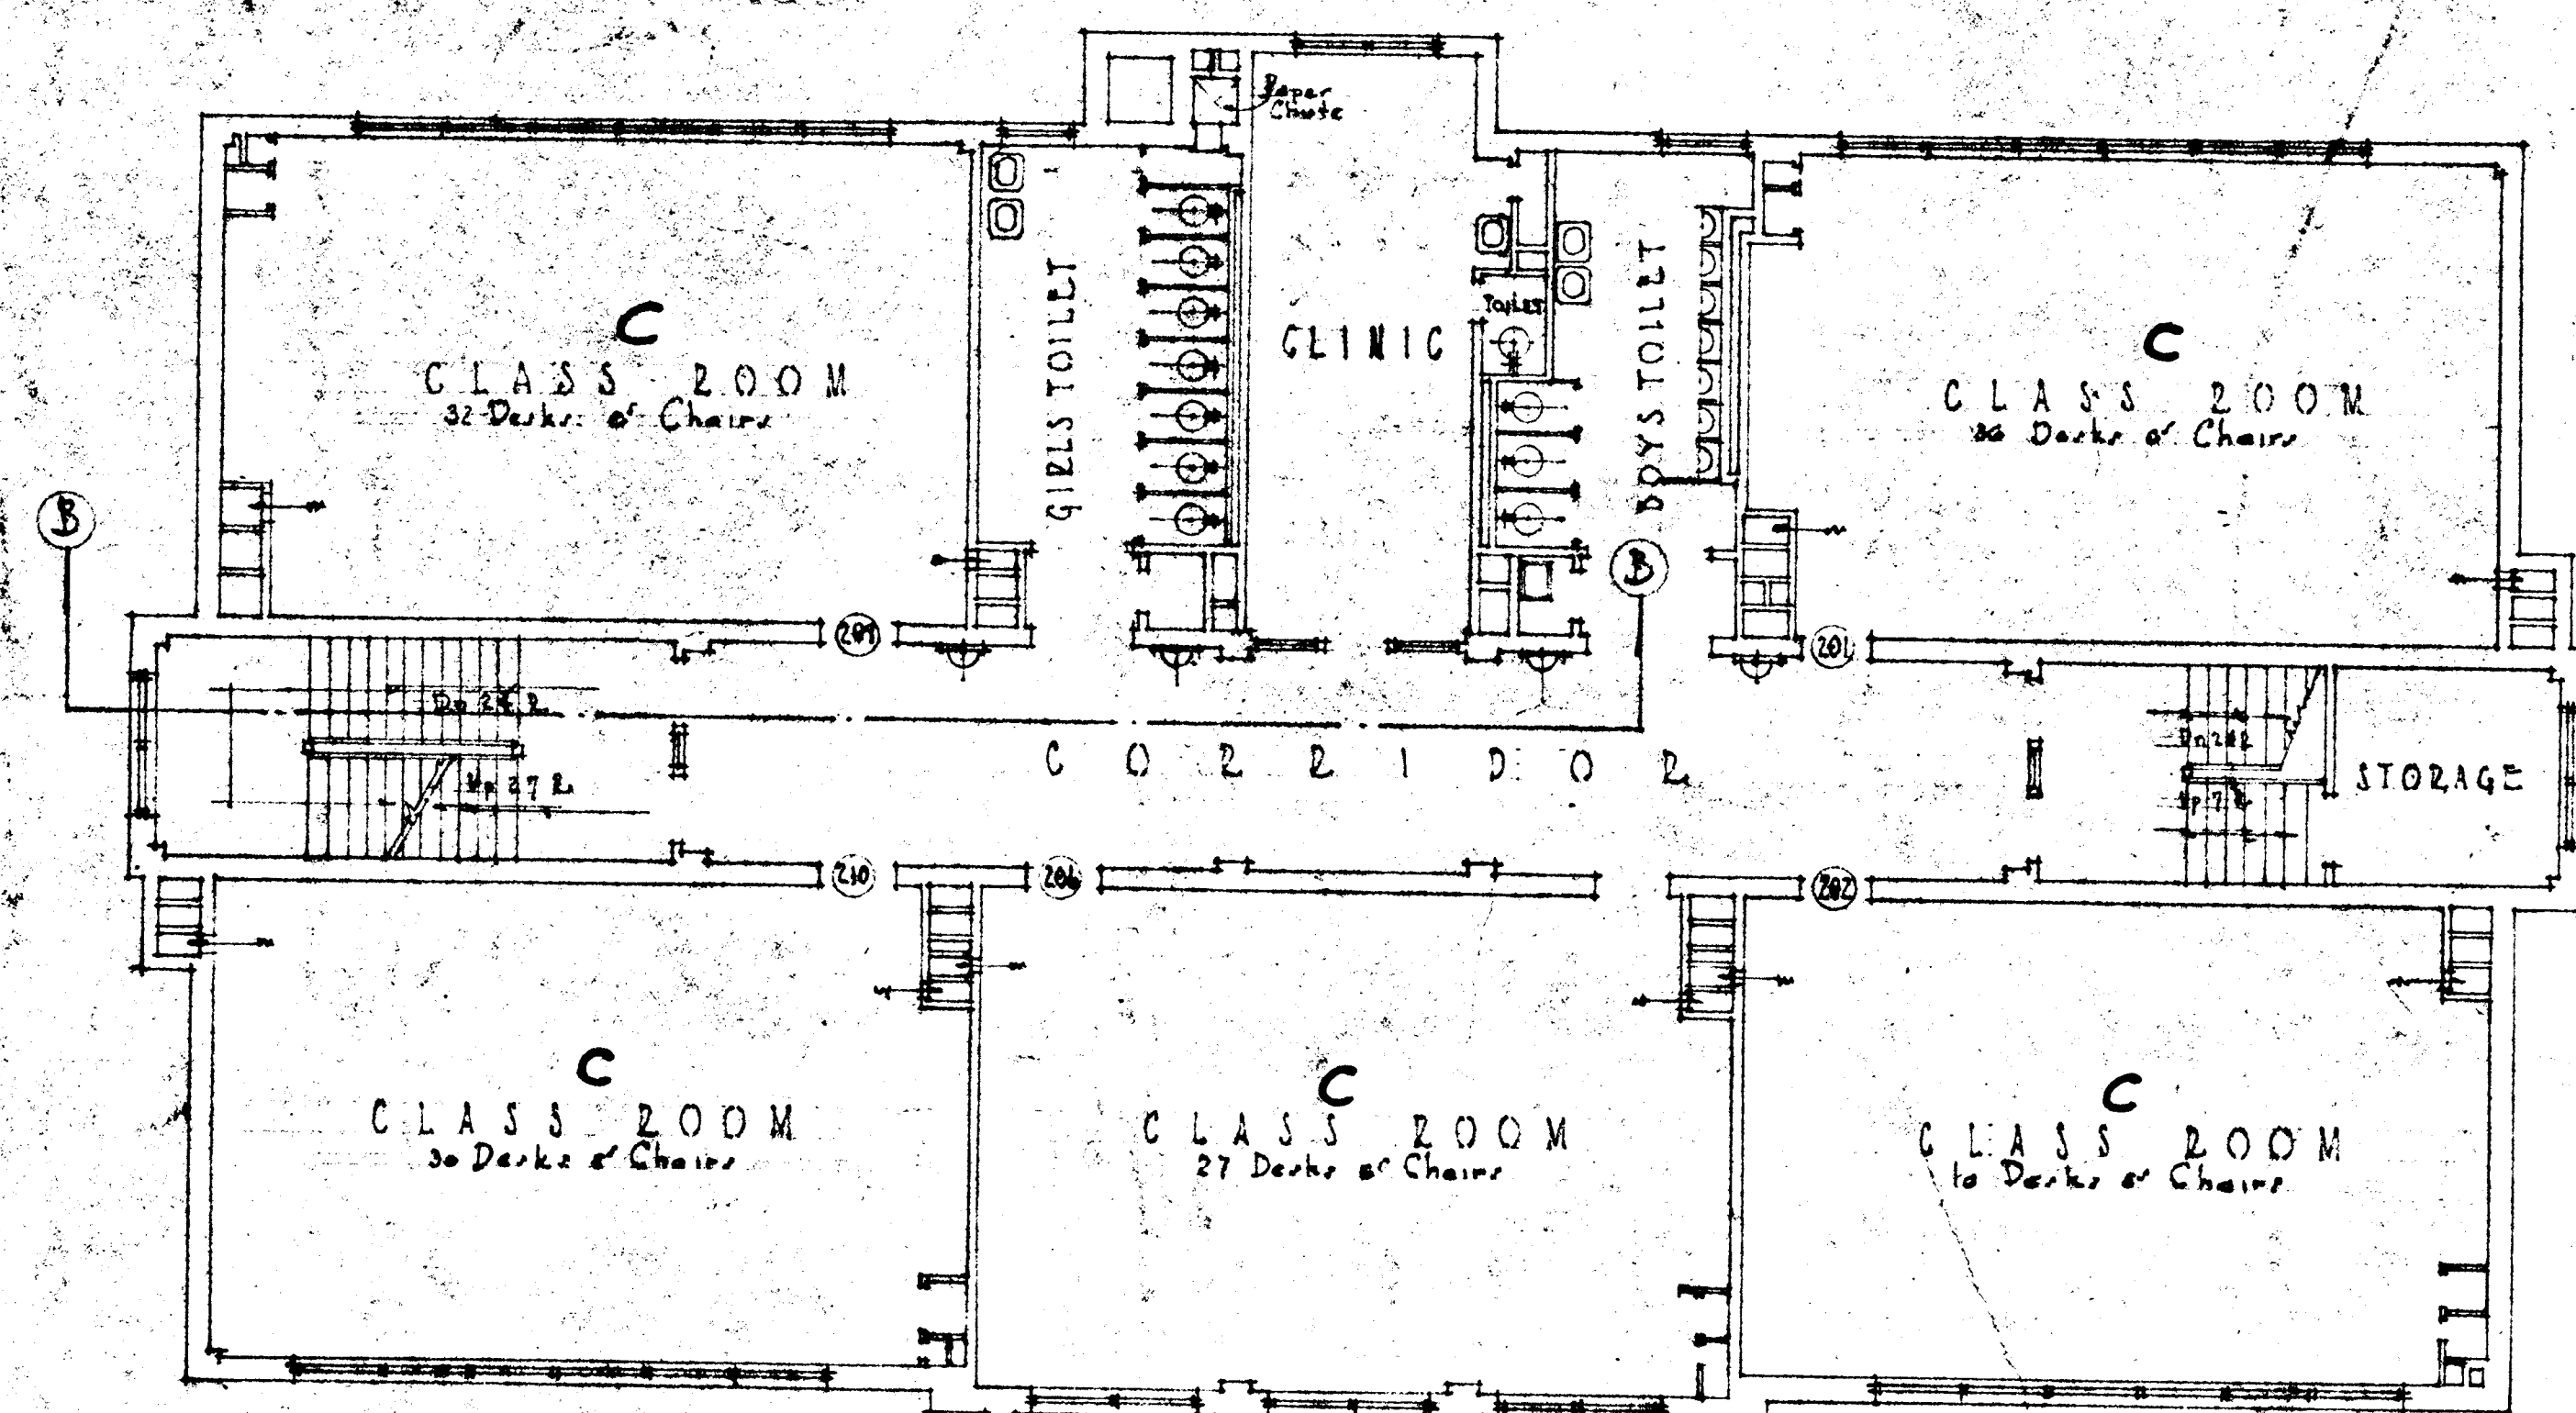

ITEM B-60

ARSENAL SCHOOL ANNEX
354 DELLEVUE ST

DAYBOOK N° 09/30-E

Date 4-9-54 Scale 1/8" = 4 ft. Drawn by P.H.D.

B38