


FIXTURE		SCHEDULE	
TYPE	MANUFACTURER AND CATALOG NUMBER	MOUNTING	WATT
A70 F	SEE "REFECTORY FIXTURE SCHEDULE"		
G	HOLOPRANE # 6201 BC	OUTLET BOX	200
H	STONCO #P69001-L SATIN ALUMINUM- PAR 38 FL	" "	150
I	KURT VERSEN #9126 WG	UP 11'-0"	100
J	KURT VERSEN #9126 WGC	UP 5'-0"	100
K	KURT VERSEN		

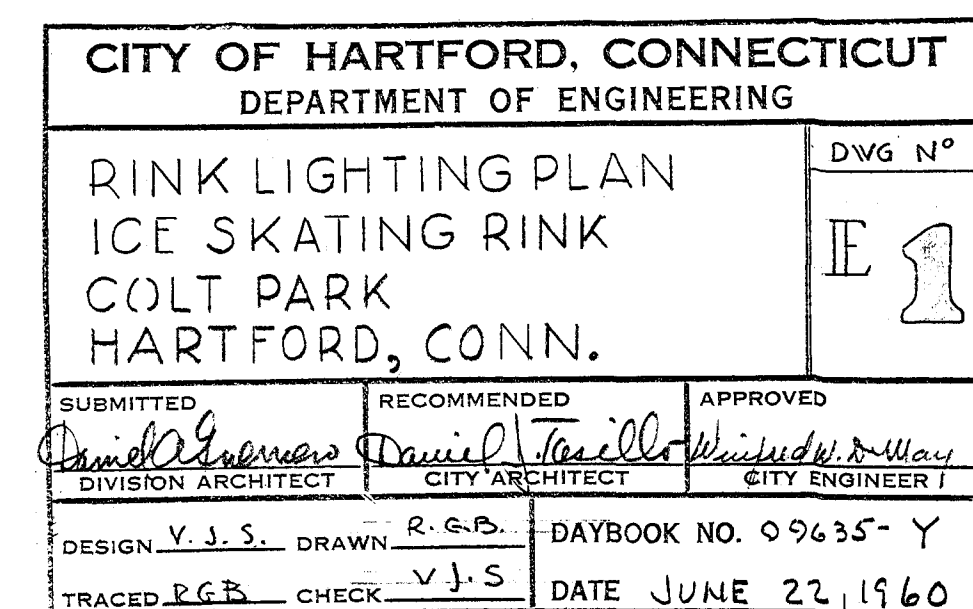

BEMIS & FREEMAN
CONSULTING ENGINEERS
36 PEARL STREET
HARTFORD, CONN.
COMM. No. 1455