
[illegible]

POWER RISER DIAGRAM

NO SCALE.

PANELBOARD			SCHEDULE		
PANEL	BRANCHES	EQUIPMENT SERVED	SERVICE	MAINS	REMARKS
A, B, C.					SEE RECEPT. PNL. SCH
D	12-1P-20A	LIGHTS & RECEPTACLES	120/208V.	100A	MTD IN SWBD.
	1-3P-20A	MIXING PUMP.	3ϕ-4W.		
	1-3P-50A	PANEL "E"			
E	4-1P-20A.	U.H.'s, I.D.:FAN, RECEPT.	120/208V	100A	SURFACE MTD.
	4-2P-20A.	HTG. MOTORS	3ϕ-4W.		

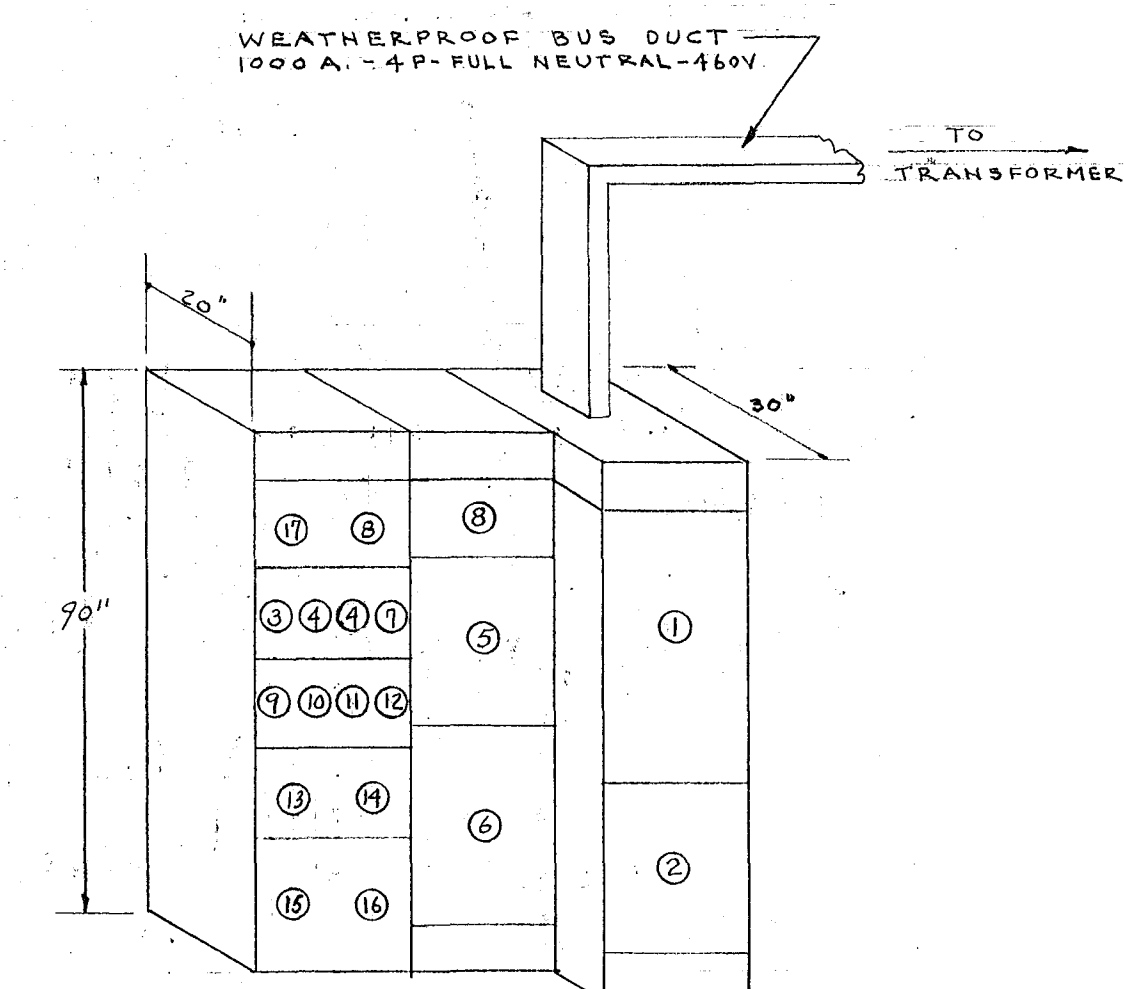

SWITCHBOARD ISOMETRIC.

NO SCALE



CITY OF HARTFORD, CONNECTICUT		
DEPARTMENT OF ENGINEERING		
FLOOR PLAN - EQUIP. BLDG		DWG No
ICE SKATING RINK		E 22
COLT PARK		
HARTFORD, CONN.		
SUBMITTED	RECOMMENDED	APPROVED
<i>Samuel A. Guenon</i>	<i>David H. Taseell</i>	<i>Walter J. Underhill</i>
DIVISION ARCHITECT	CITY ARCHITECT	CITY ENGINEER
DESIGN <i>V. J. S.</i> DRAWN <i>R. G. B.</i>	TRACED <i>R. G. B.</i> CHECK <i>J. S.</i>	DAYBOOK NO. 09635 - Z DATE <i>JUNE 22, 1960</i>