

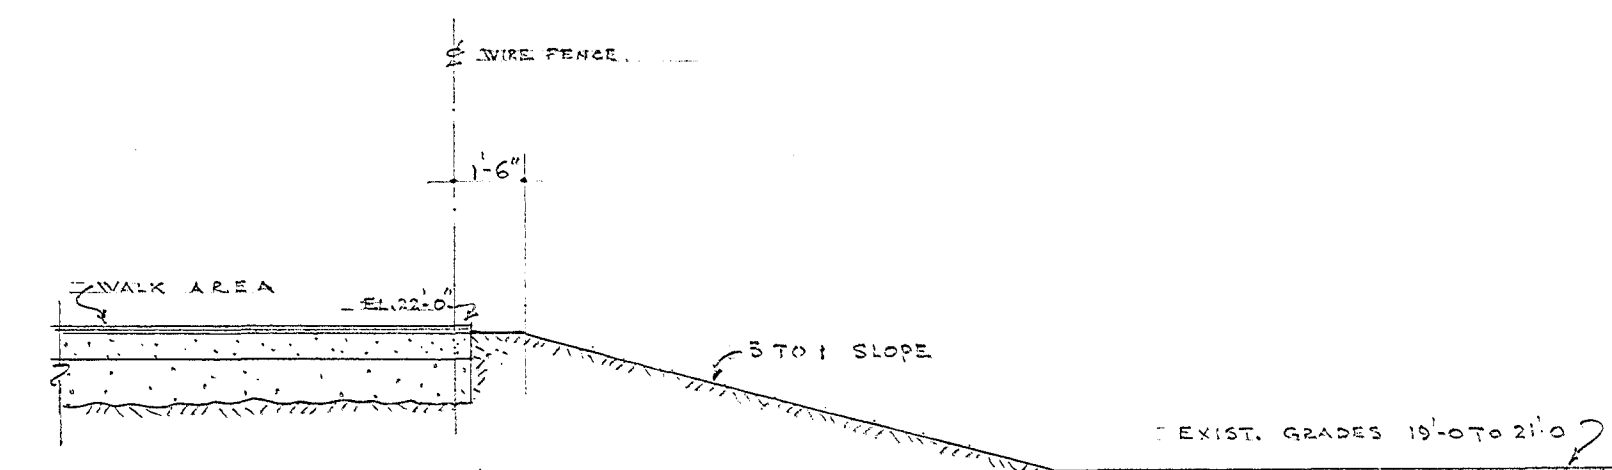


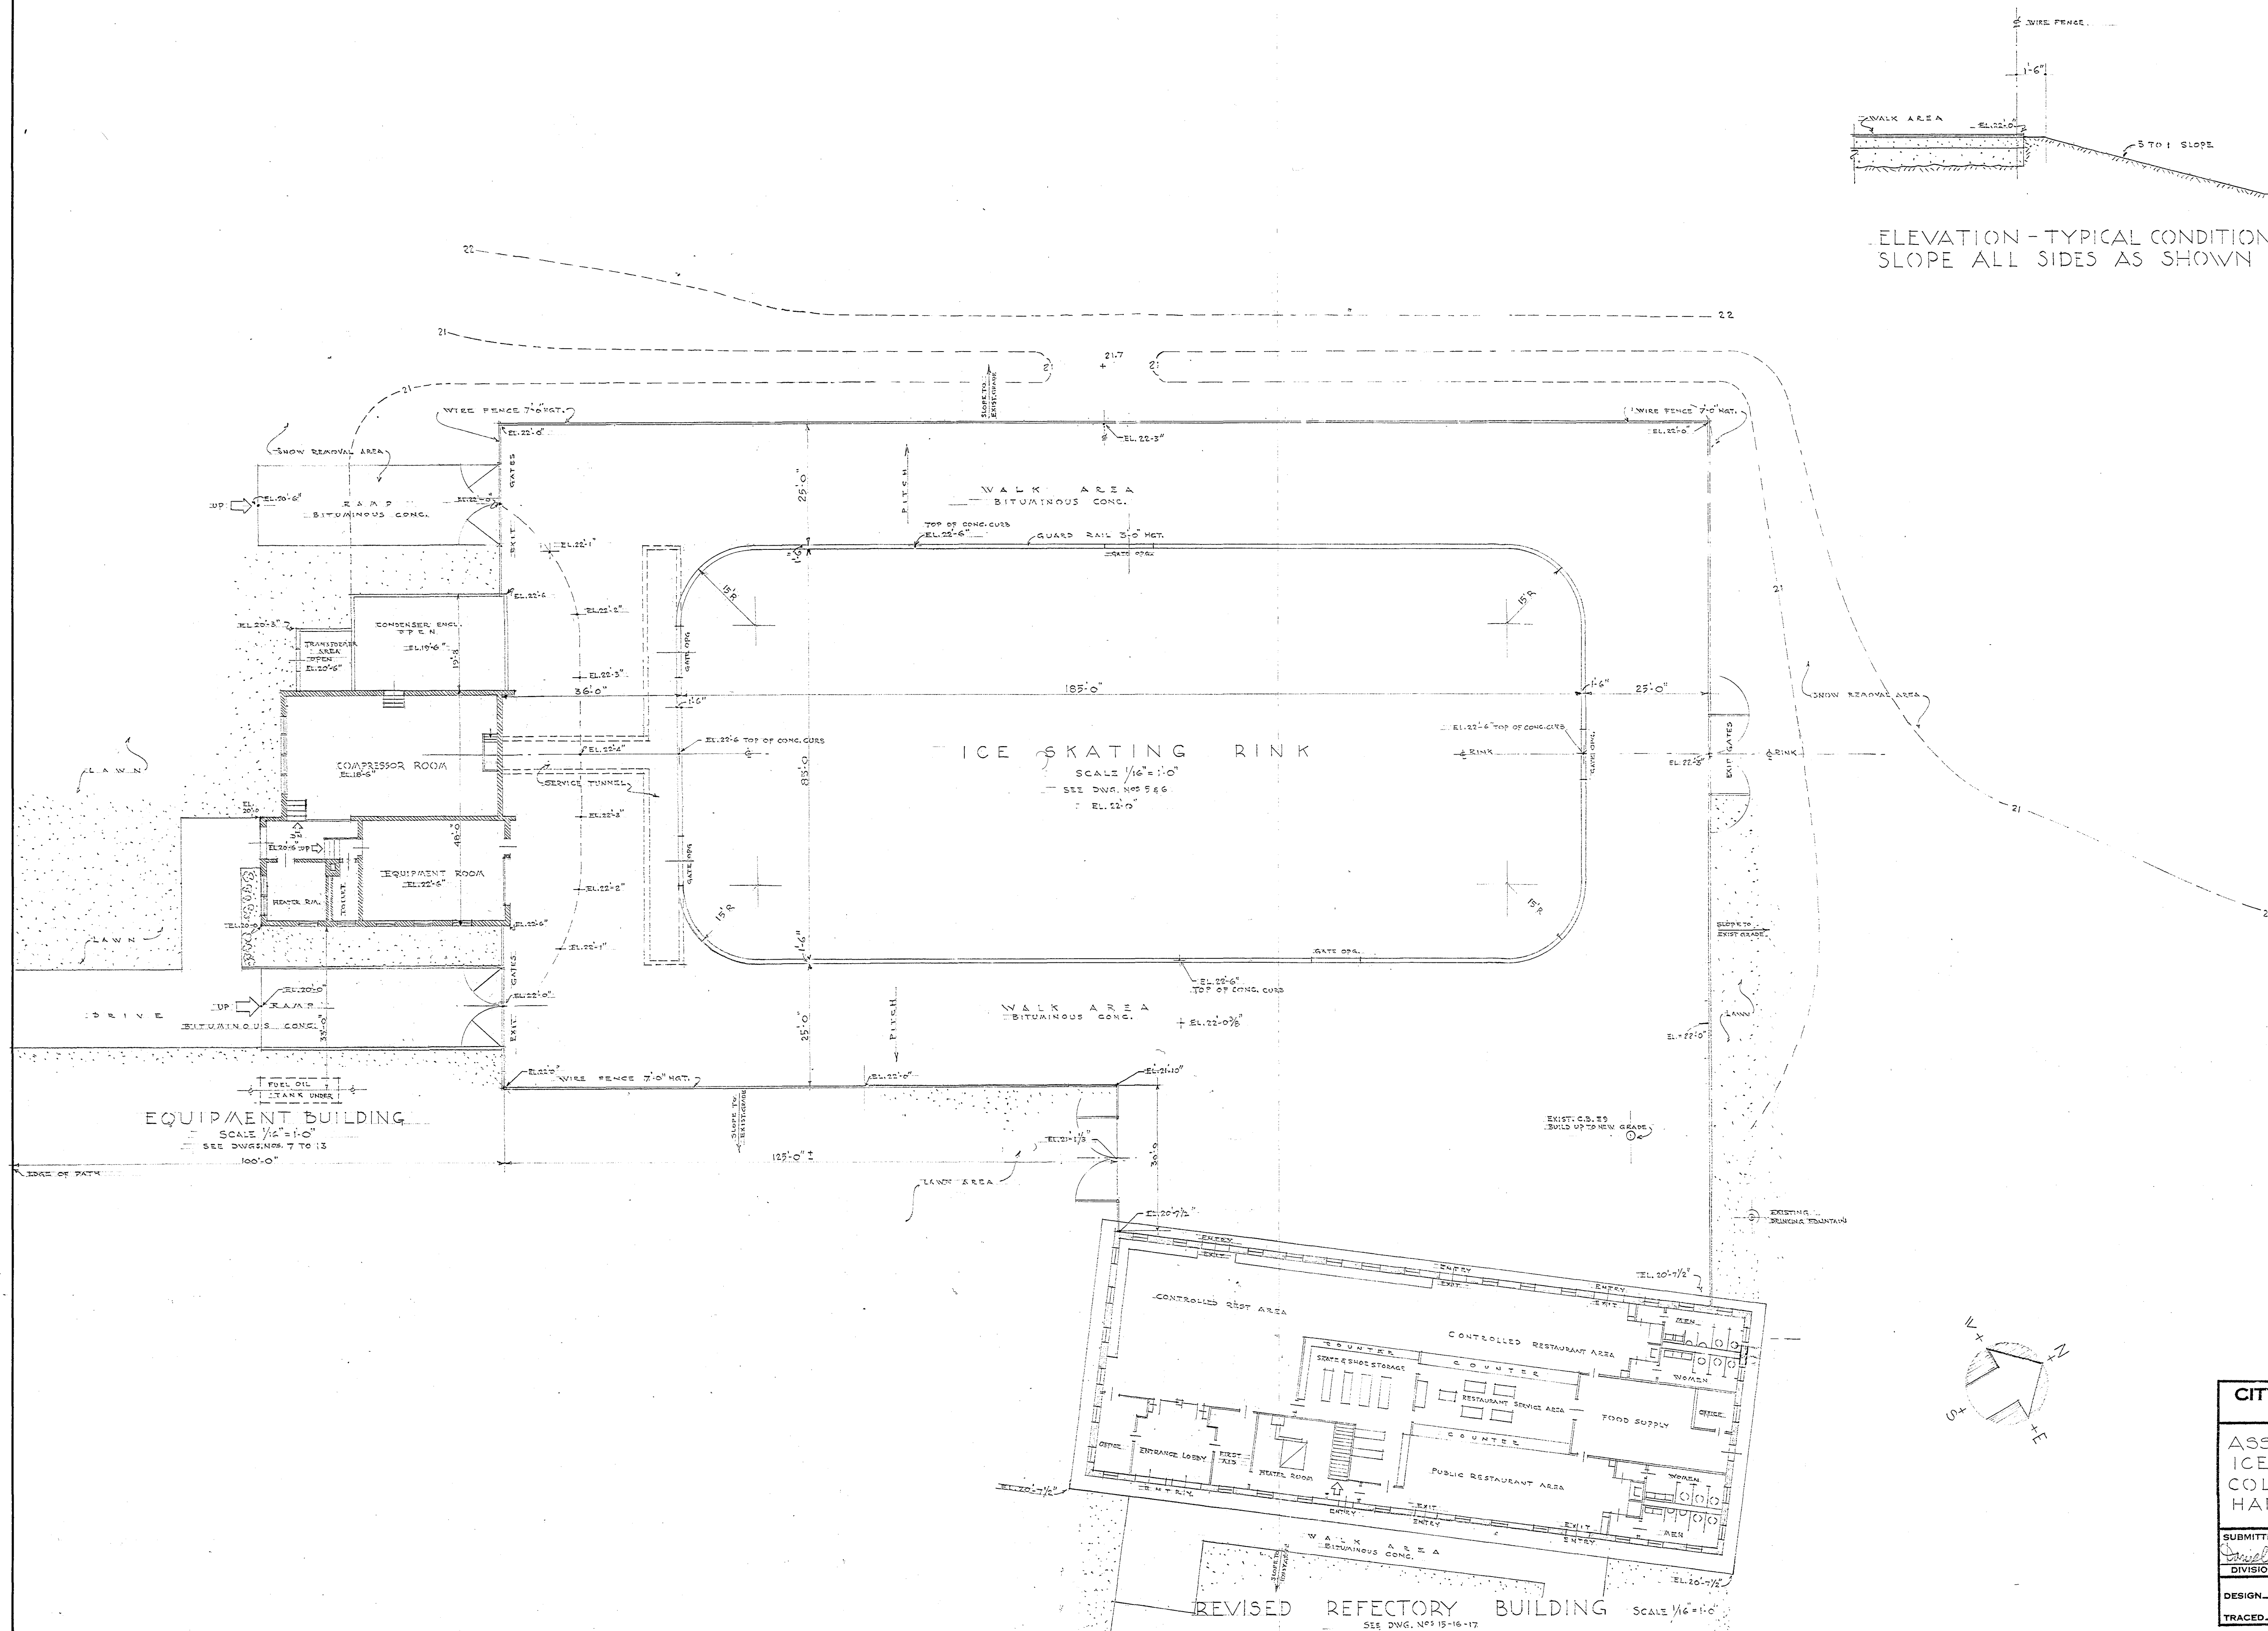

ELEVATION - TYPICAL CONDITION - SURROUNDING GRADE
SLOPE ALL SIDES AS SHOWN SCALE 1/2"=1'-0"

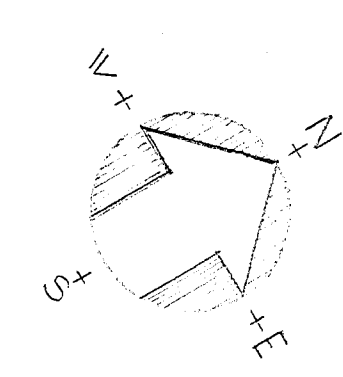

CITY OF HARTFORD, CONNECTICUT DEPARTMENT OF ENGINEERING		
ASSEMBLY PLAN ICE SKATING RINK COLT PARK HARTFORD, CONN.		DWG. No. 5
SUBMITTED <i>David A. Guerin</i>	RECOMMENDED <i>David A. Guerin</i>	APPROVED <i>Robert W. Brown</i>
DIVISION ARCHITECT	CITY ARCHITECT	CITY ENGINEER
DESIGN J.J.T.	DRAWN C.A.B.	DAYBOOK NO. 09635-C
TRACED	CHECK D.B.T.	DATE JUNE 22, 1960