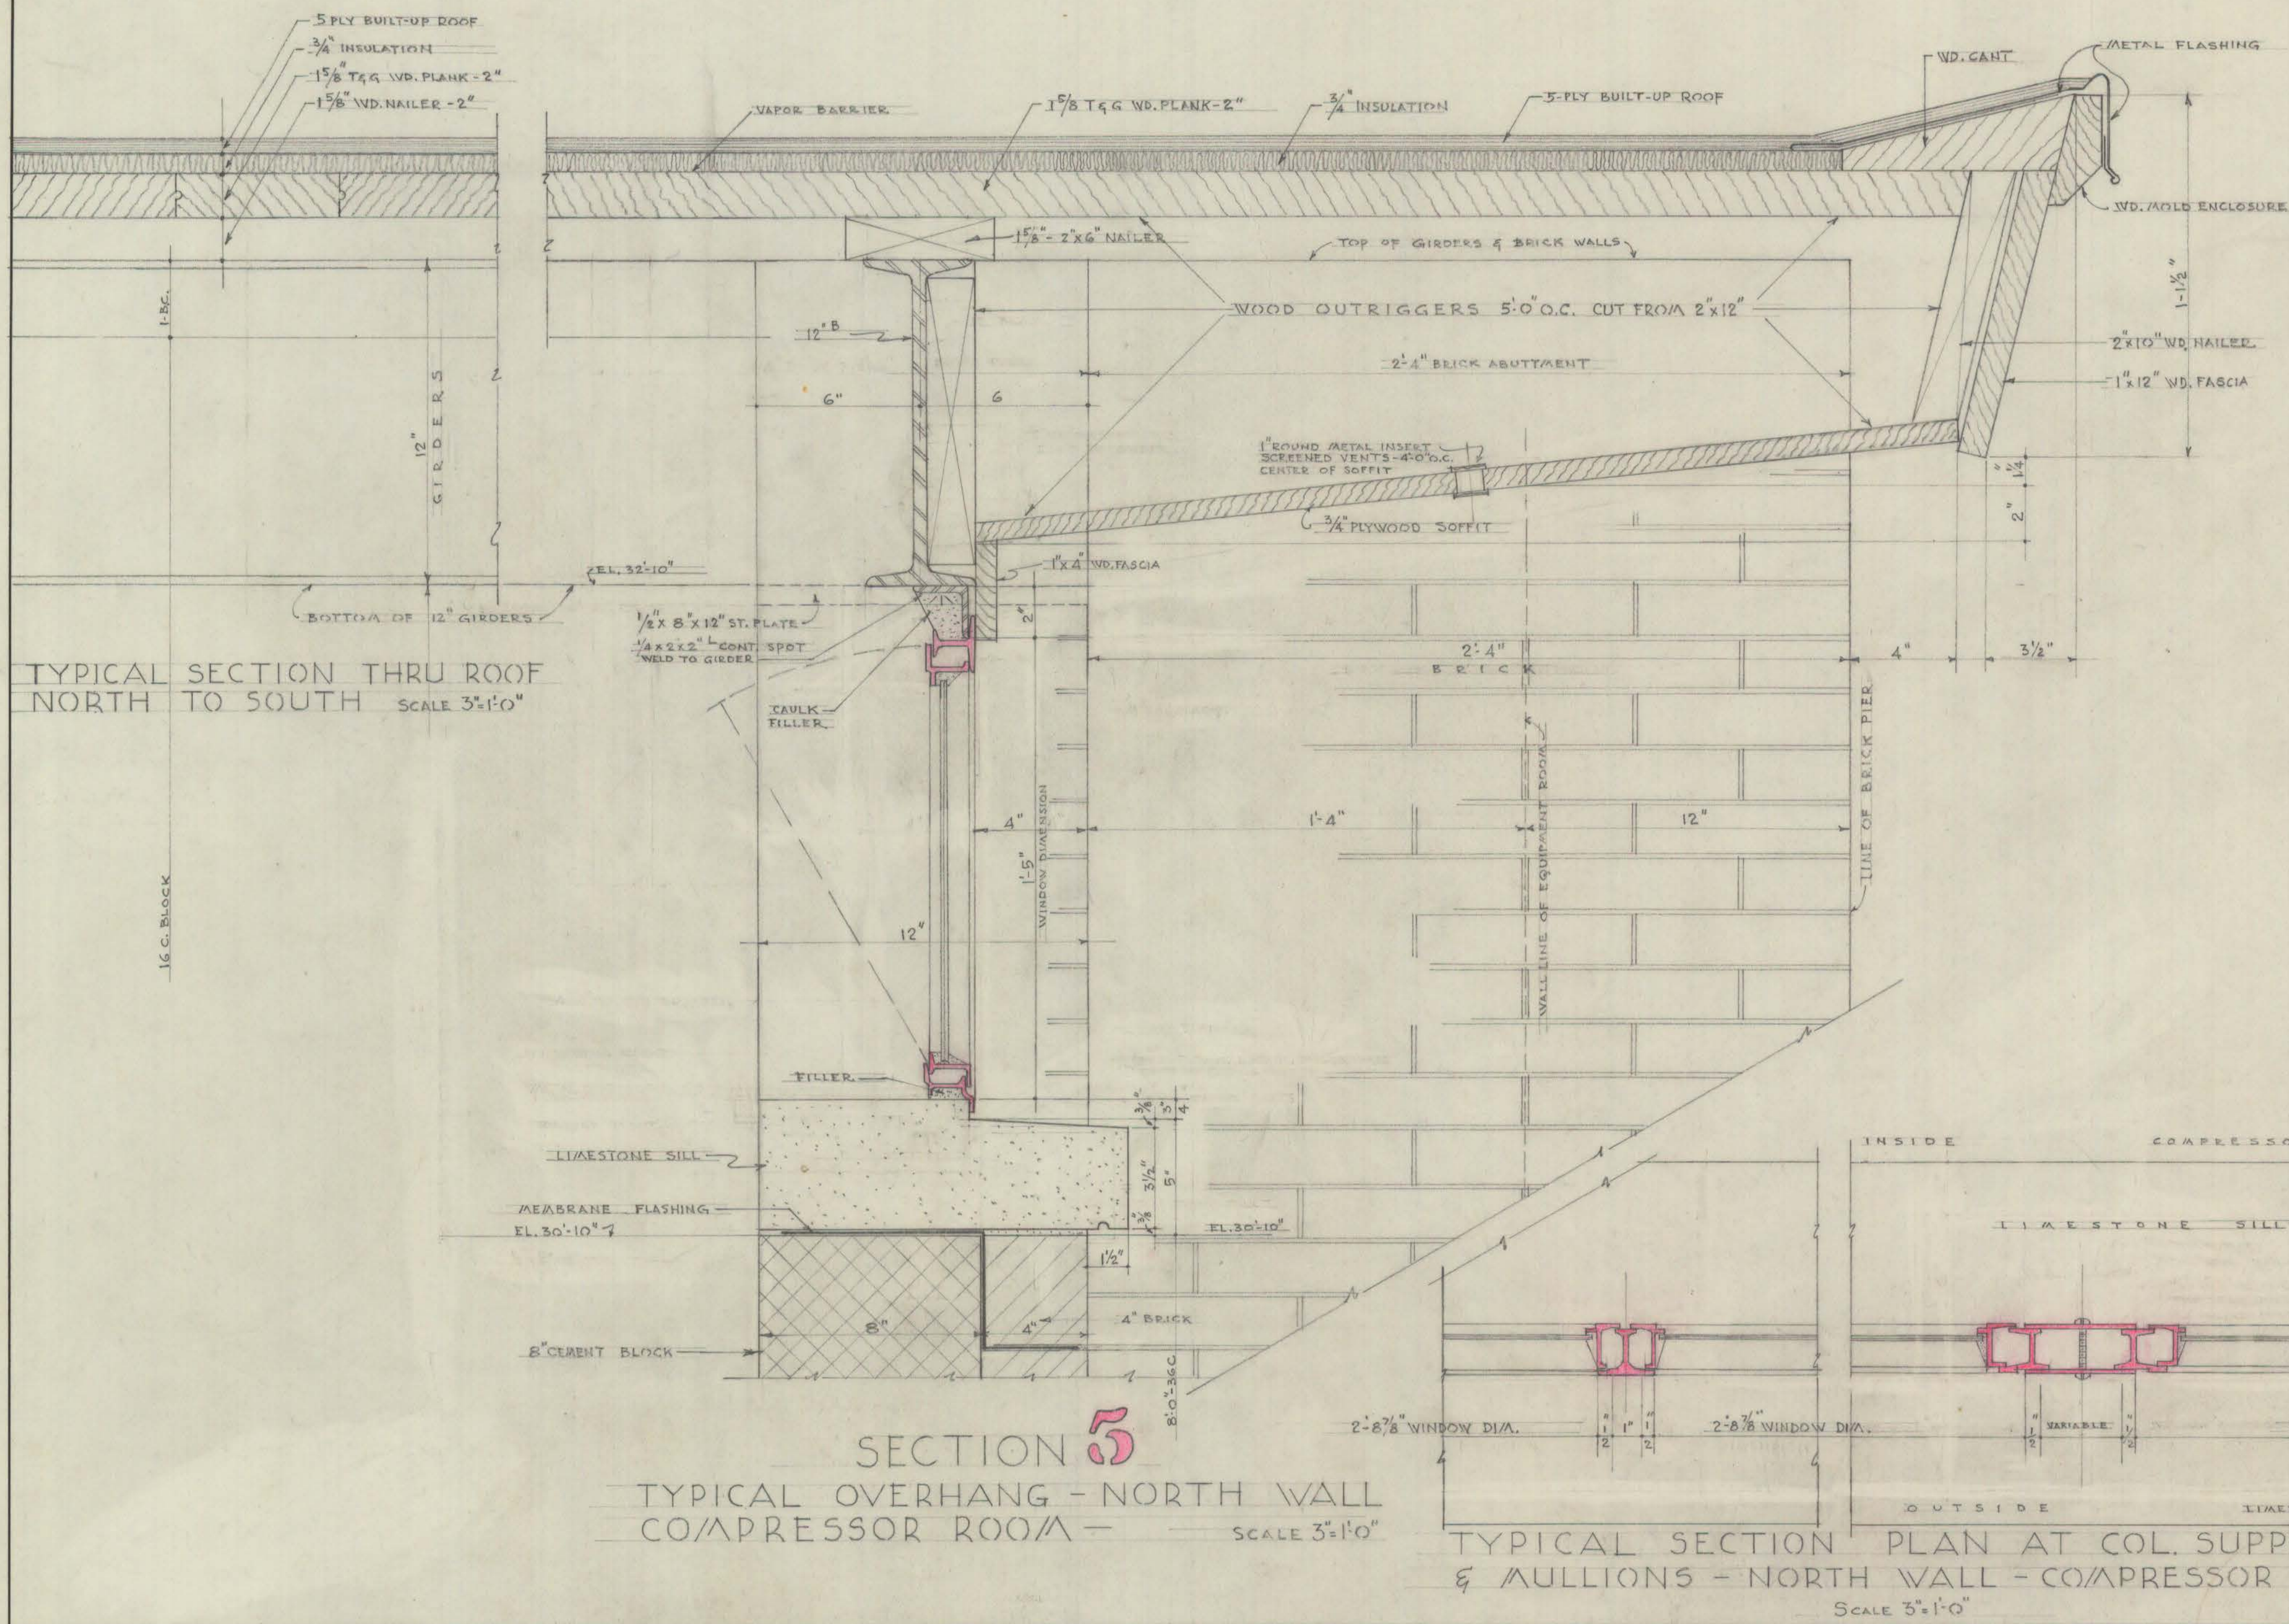


CITY OF HARTFORD, CONNECTICUT DEPARTMENT OF ENGINEERING		
ROOF - WINDOW DETAILS. ICE SKATING RINK COLT PARK HARTFORD, CONN.		DWG. NO. 11
SUBMITTED DIVISION ARCHITECT <i>Donald A. Gurnea</i>	RECOMMENDED CITY ARCHITECT <i>Daniell Tenaille</i>	APPROVED CITY ENGINEER <i>Winfred W. Dwyer</i>
DESIGN D.I.T.	DRAWN C.A.B.	DAYBOOK NO. 09635-I
TRACED	CHECK D.J.T.	DATE JUNE 22, 1960