

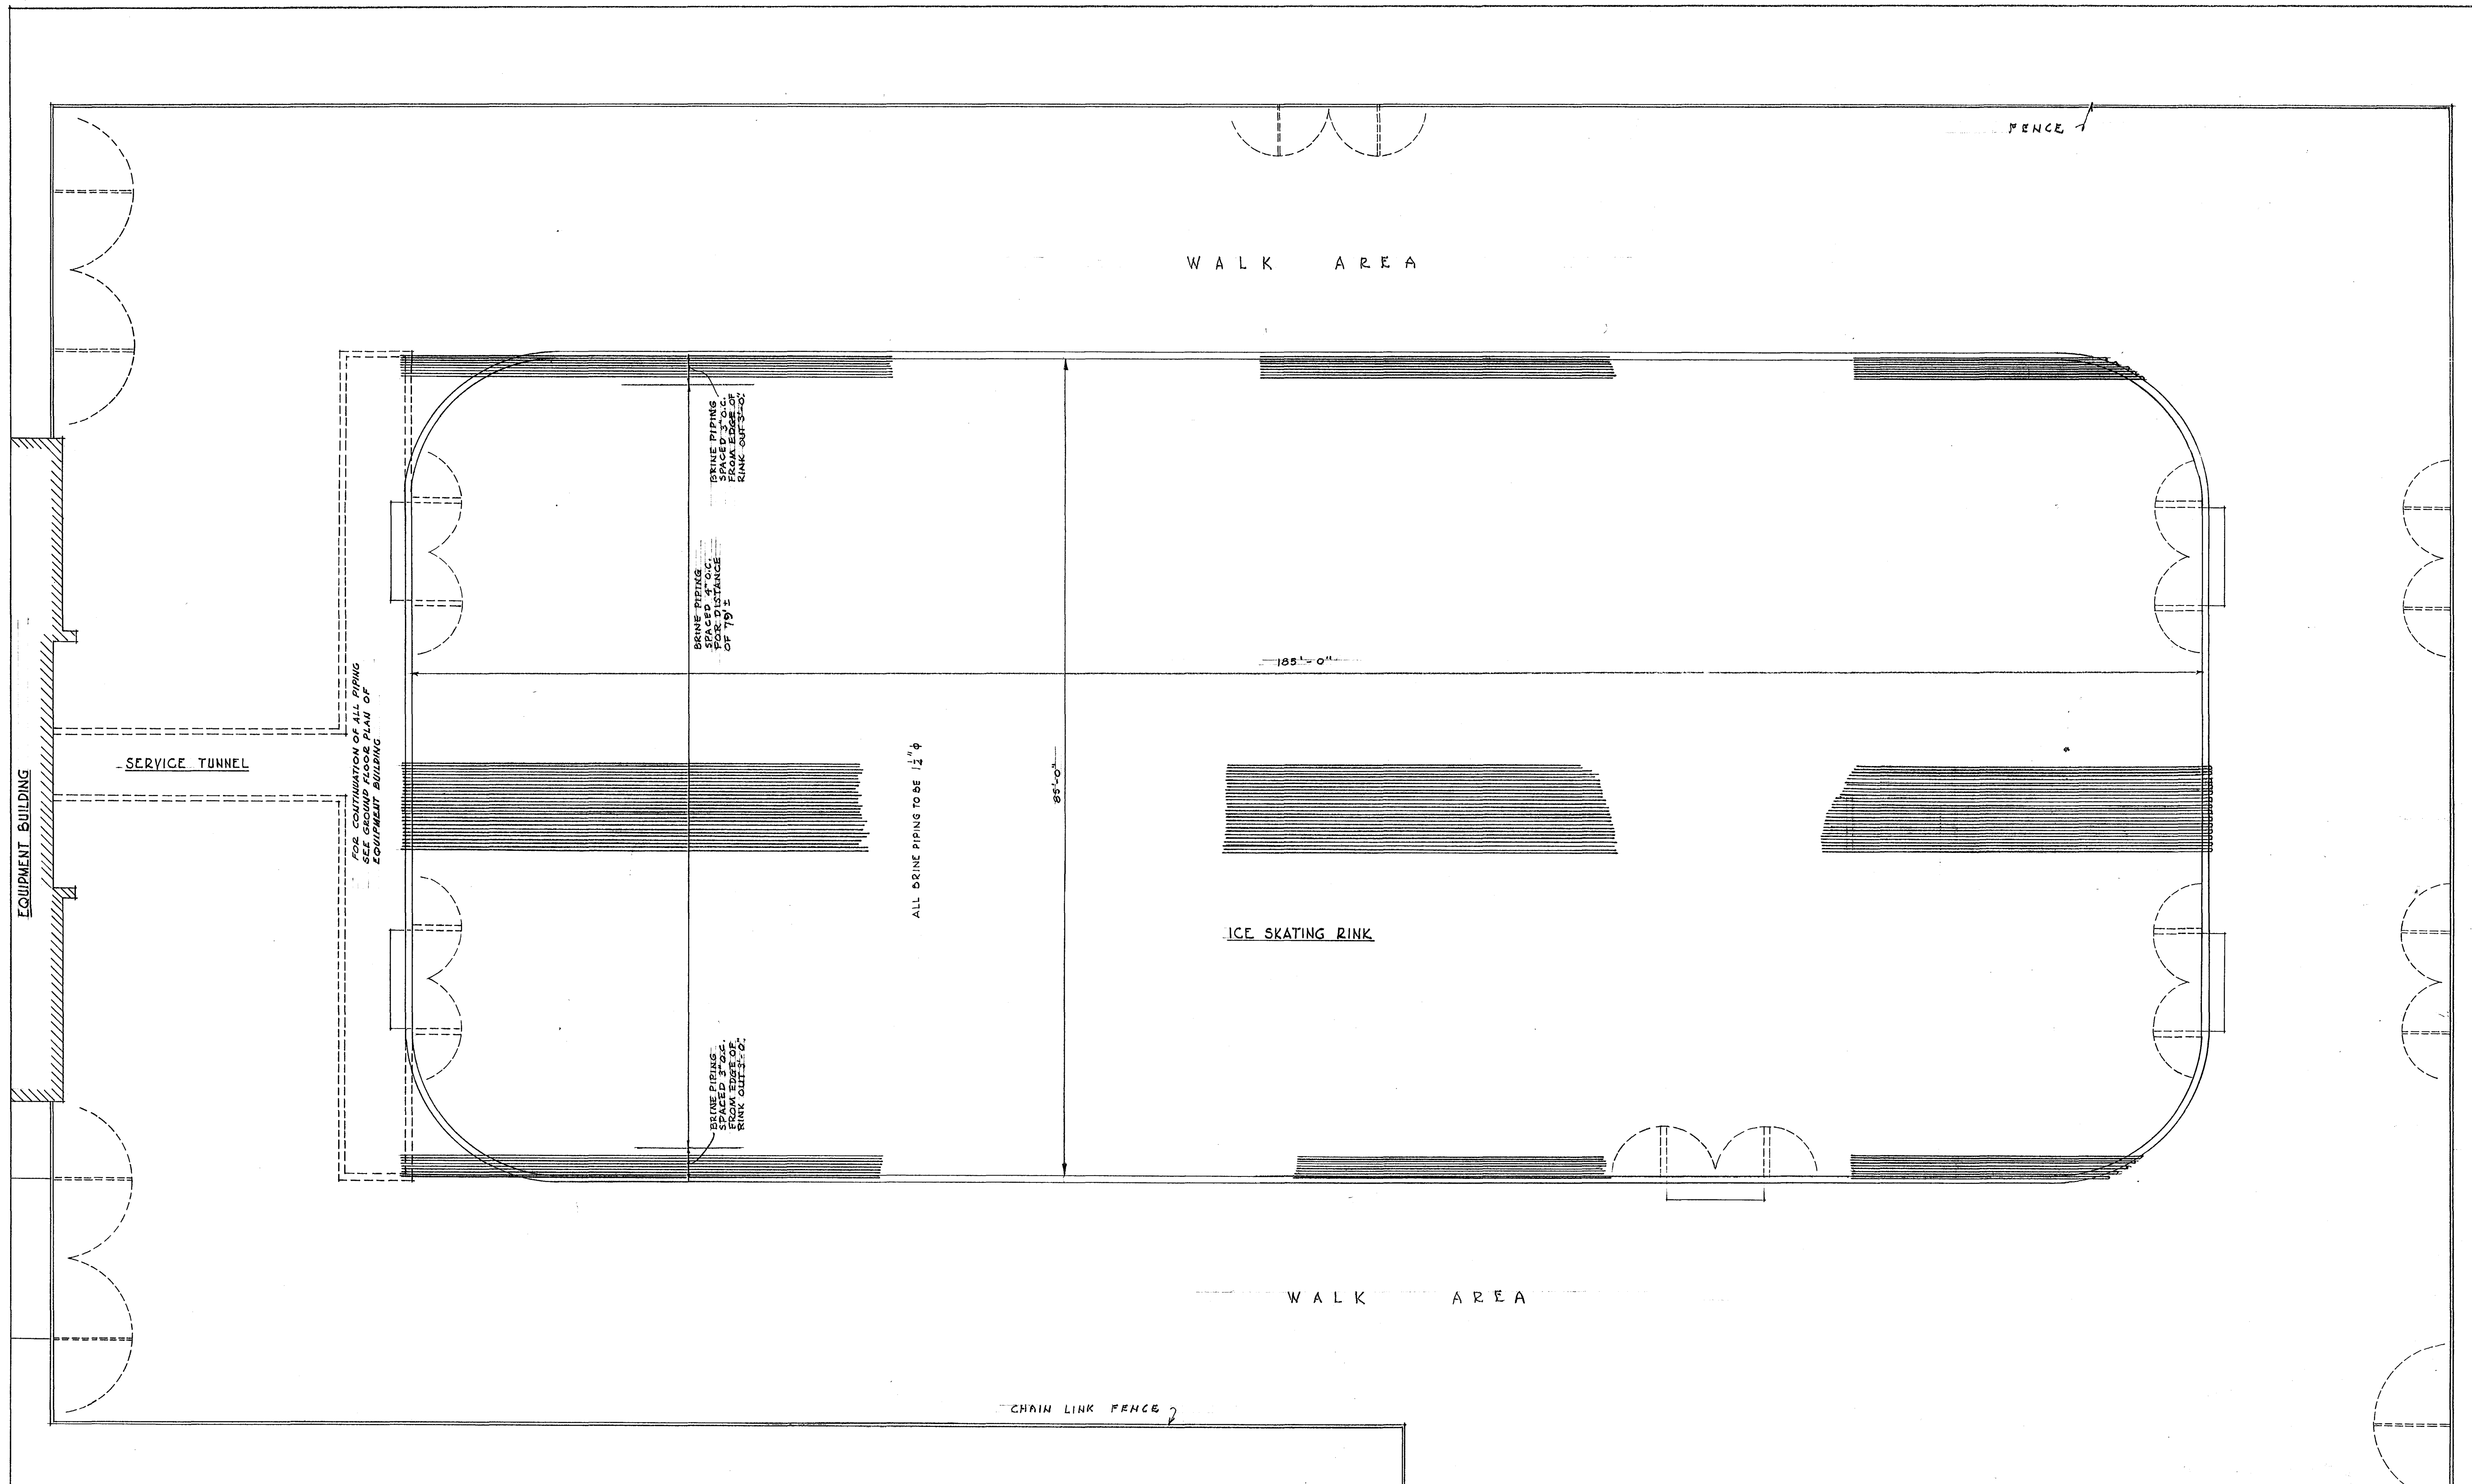


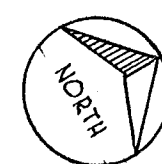

MECHANICAL REFRIGERATION PLAN OF SKATING RINK
SCALE 1/8" = 1'-0"

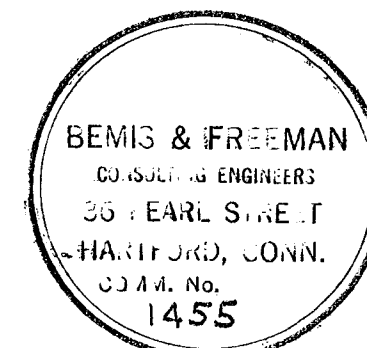

CITY OF HARTFORD, CONNECTICUT DEPARTMENT OF ENGINEERING			DWG NO.
RINK PLAN ICE SKATING RINK COLT PARK HARTFORD, CONN.			1
SUBMITTED DIVISION ARCHITECT	RECOMMENDED CITY ARCHITECT	APPROVED CITY ENGINEER	
DESIGN <i>SWF</i>	DRAWN <i>HRB</i>	DAYBOOK NO. 09635-S	
TRACED <i>HRB</i>	CHECK <i>SWF</i>	DATE JUNE 22, 1960	