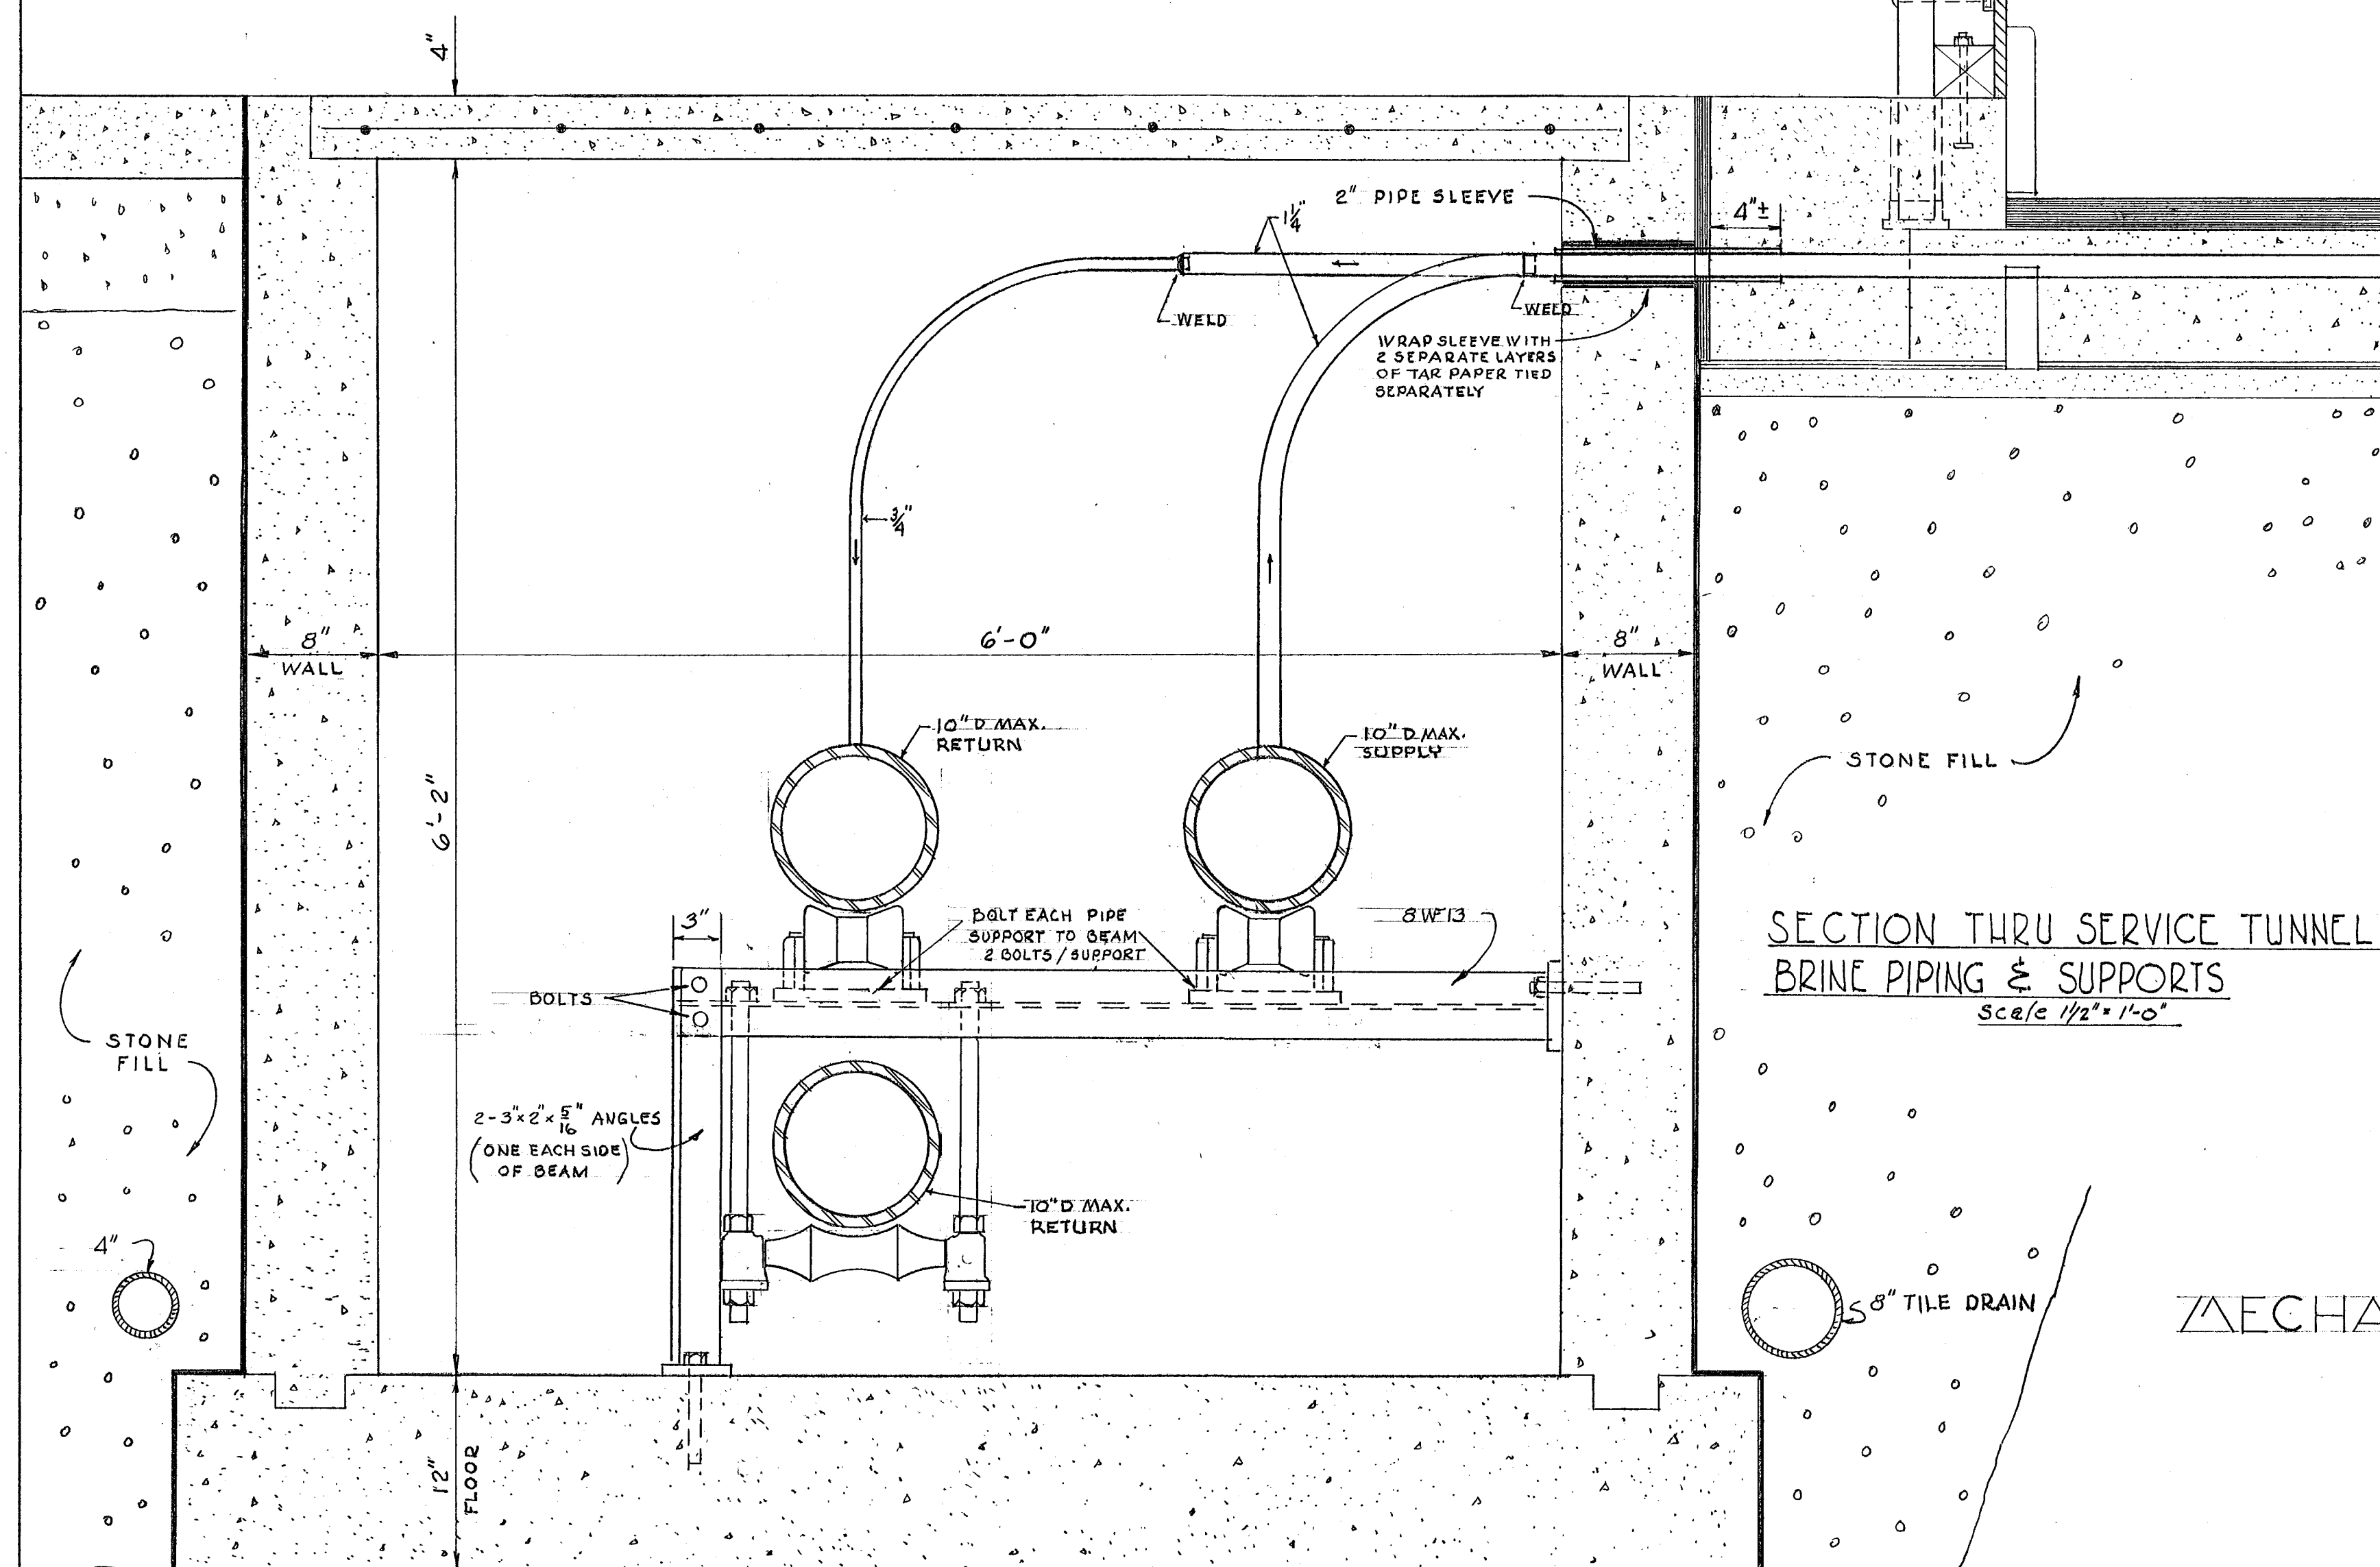
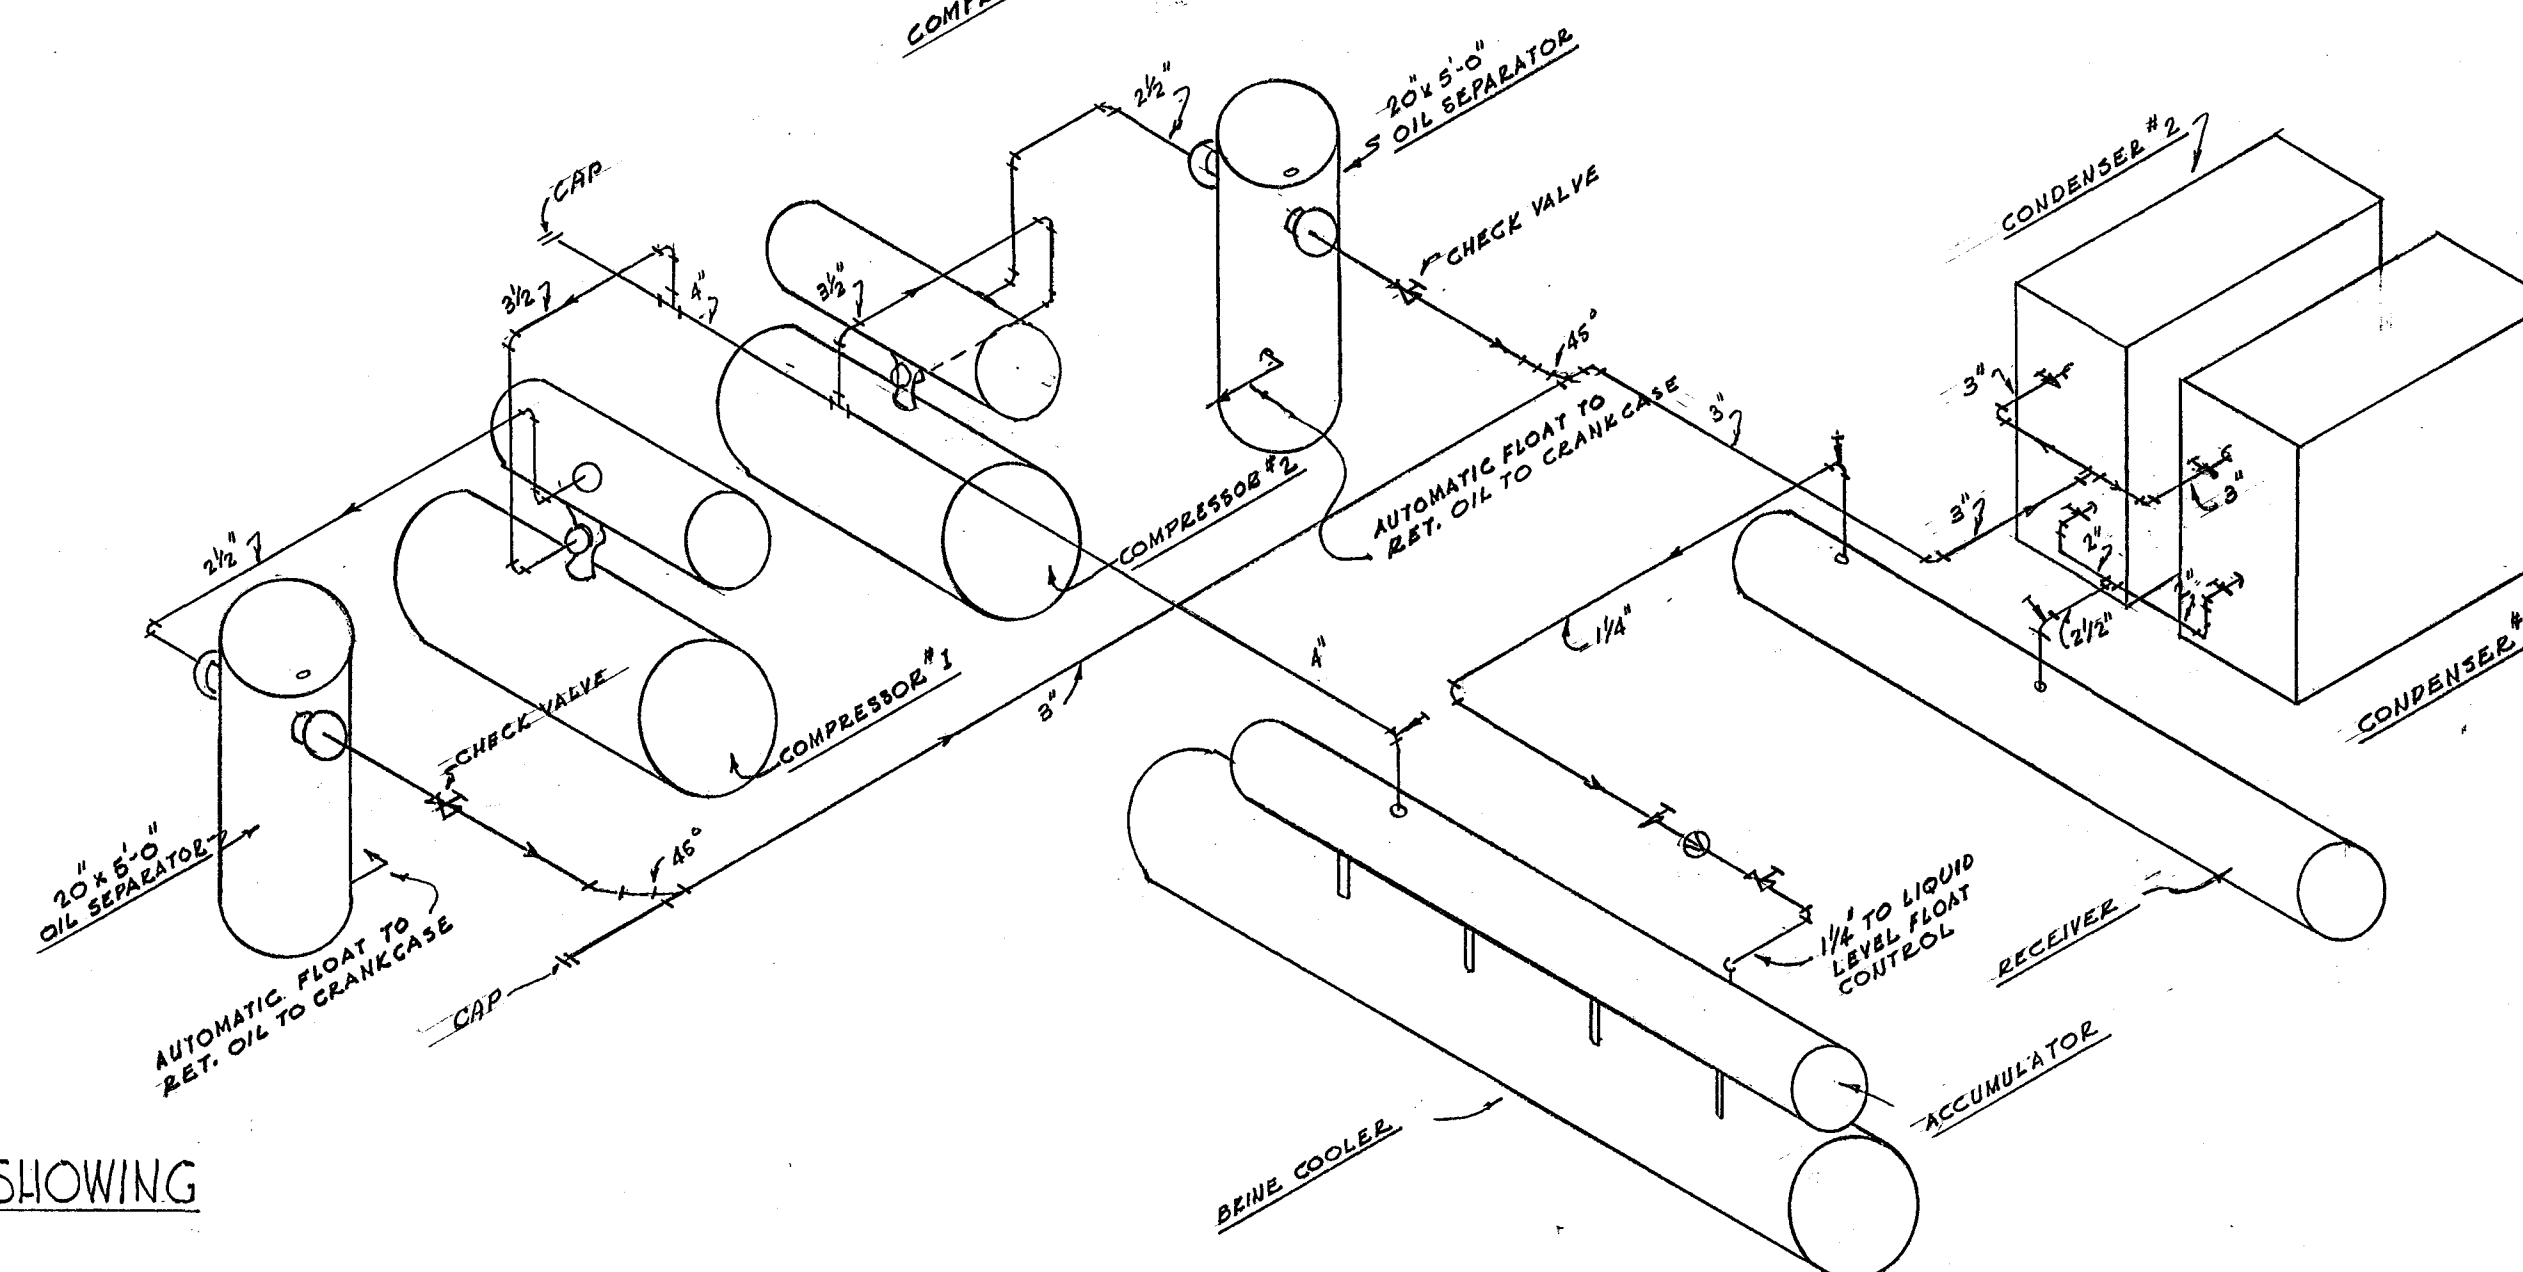
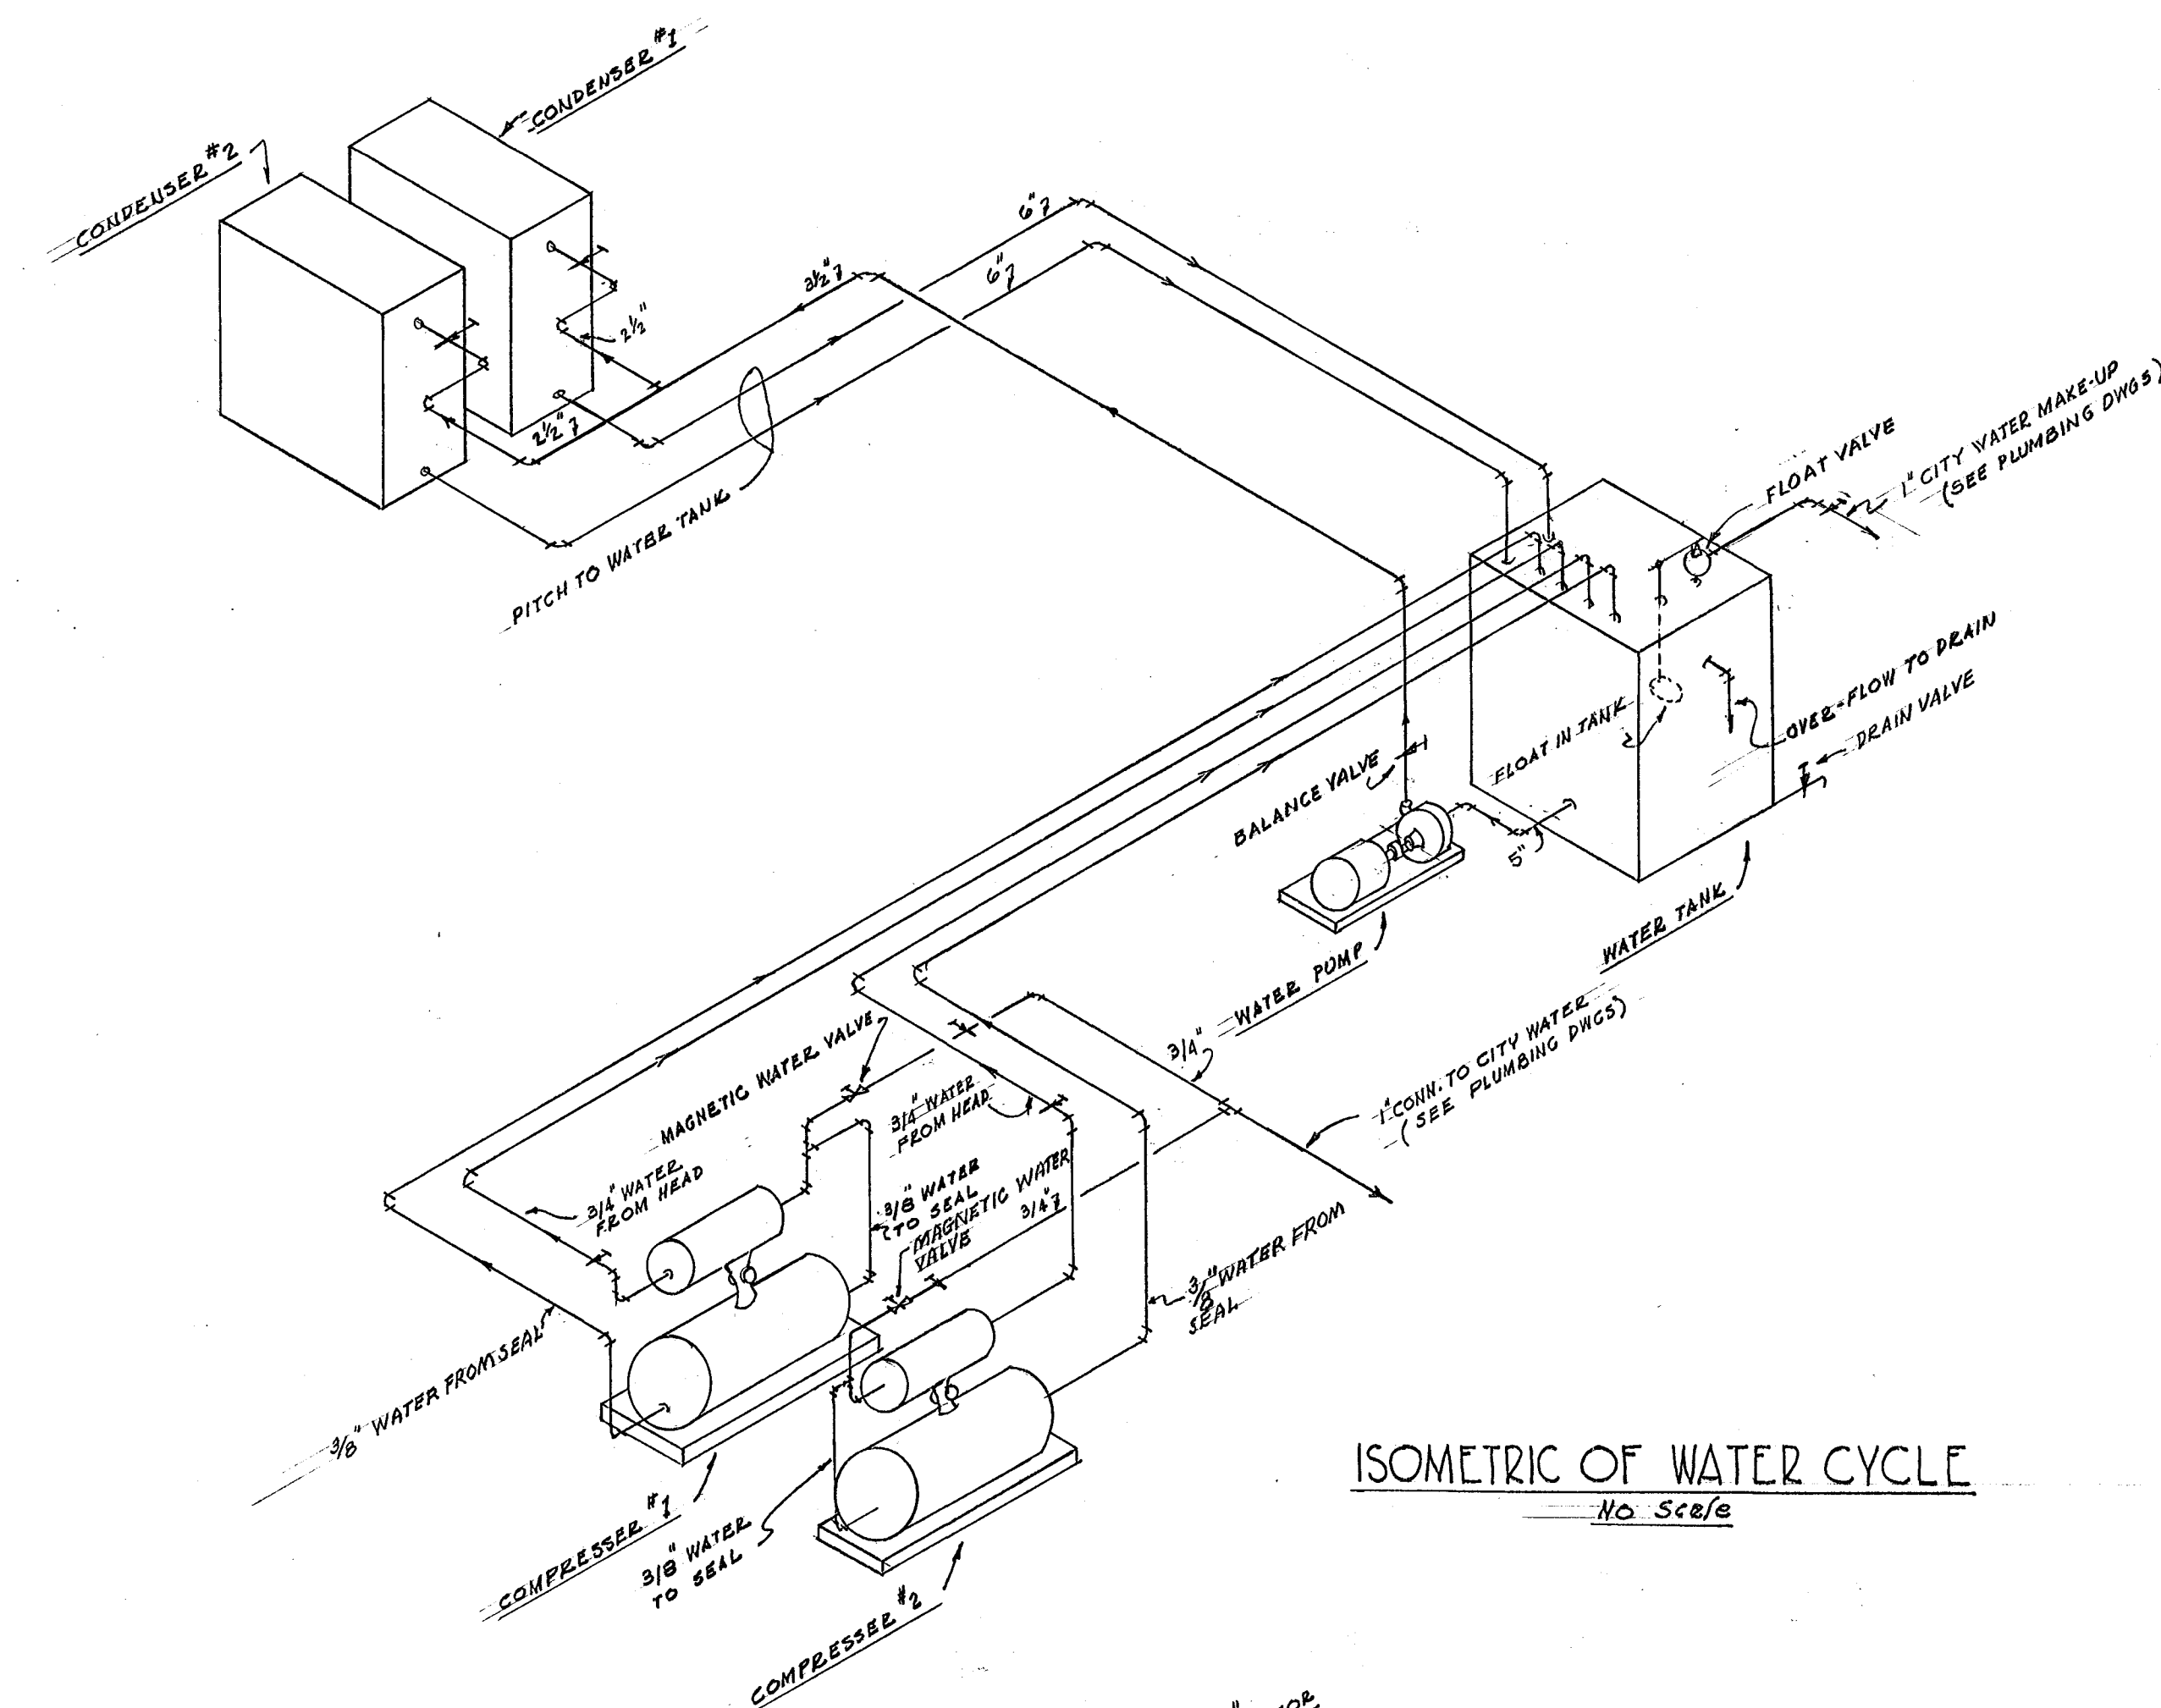
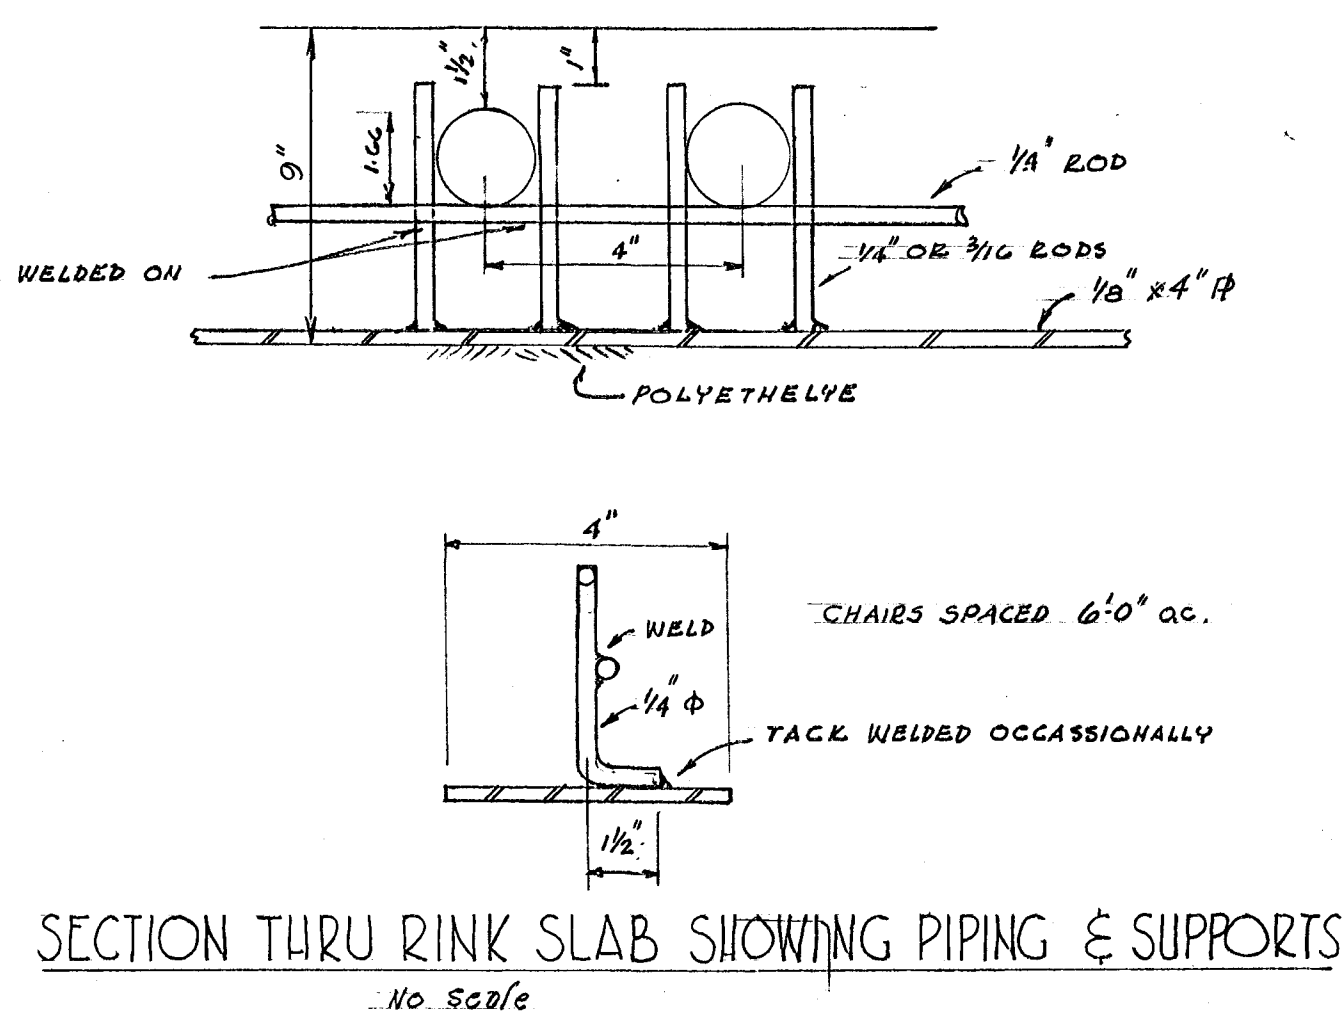
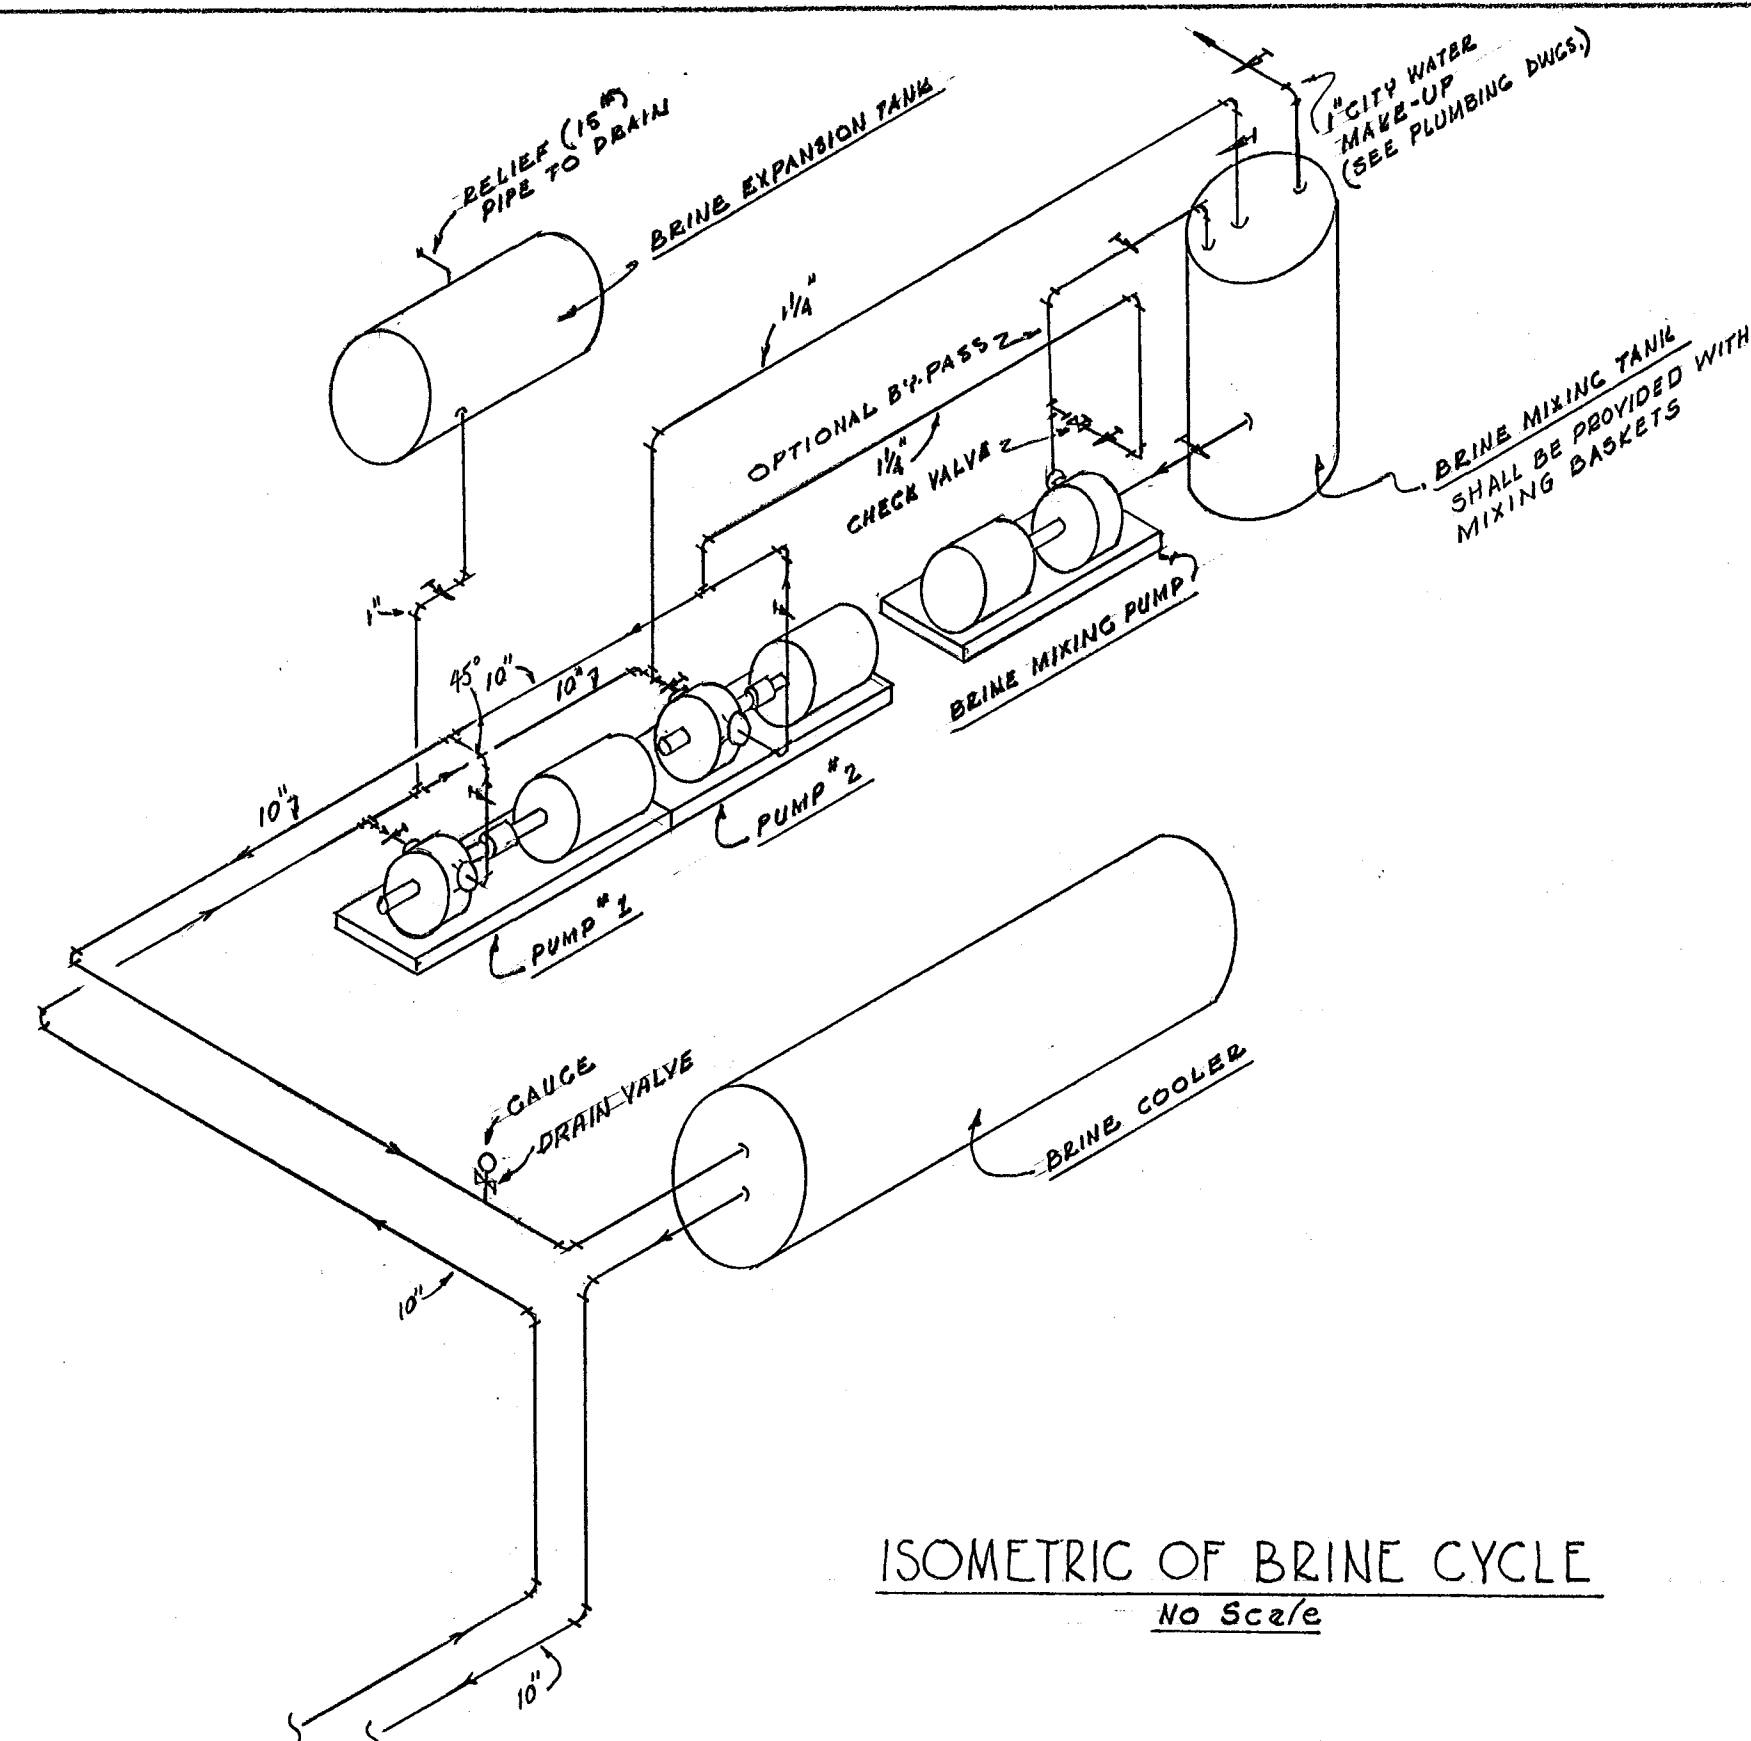


MECHANICAL & REFRIGERATION DETAILS
SCALE AS SHOWN

CITY OF HARTFORD, CONNECTICUT
DEPARTMENT OF ENGINEERING

ISO/METRIC DETAILS
ICE SKATING RINK
COLT PARK
HARTFORD, CONN.

SUBMITTED <i>Daniel J. Traylor</i>	RECOMMENDED <i>Daniel J. Traylor</i>	APPROVED <i>W. J. [Signature]</i>
DIVISION ARCHITECT	CITY ARCHITECT	CITY ENGINEER
DESIGN <u>SWF</u>	DRAWN <u>HKB</u>	DAYBOOK NO. 09635- U
TRACED <u>HKB</u>	CHECK <u>SWF</u>	DATE JUNE 22, 1960